


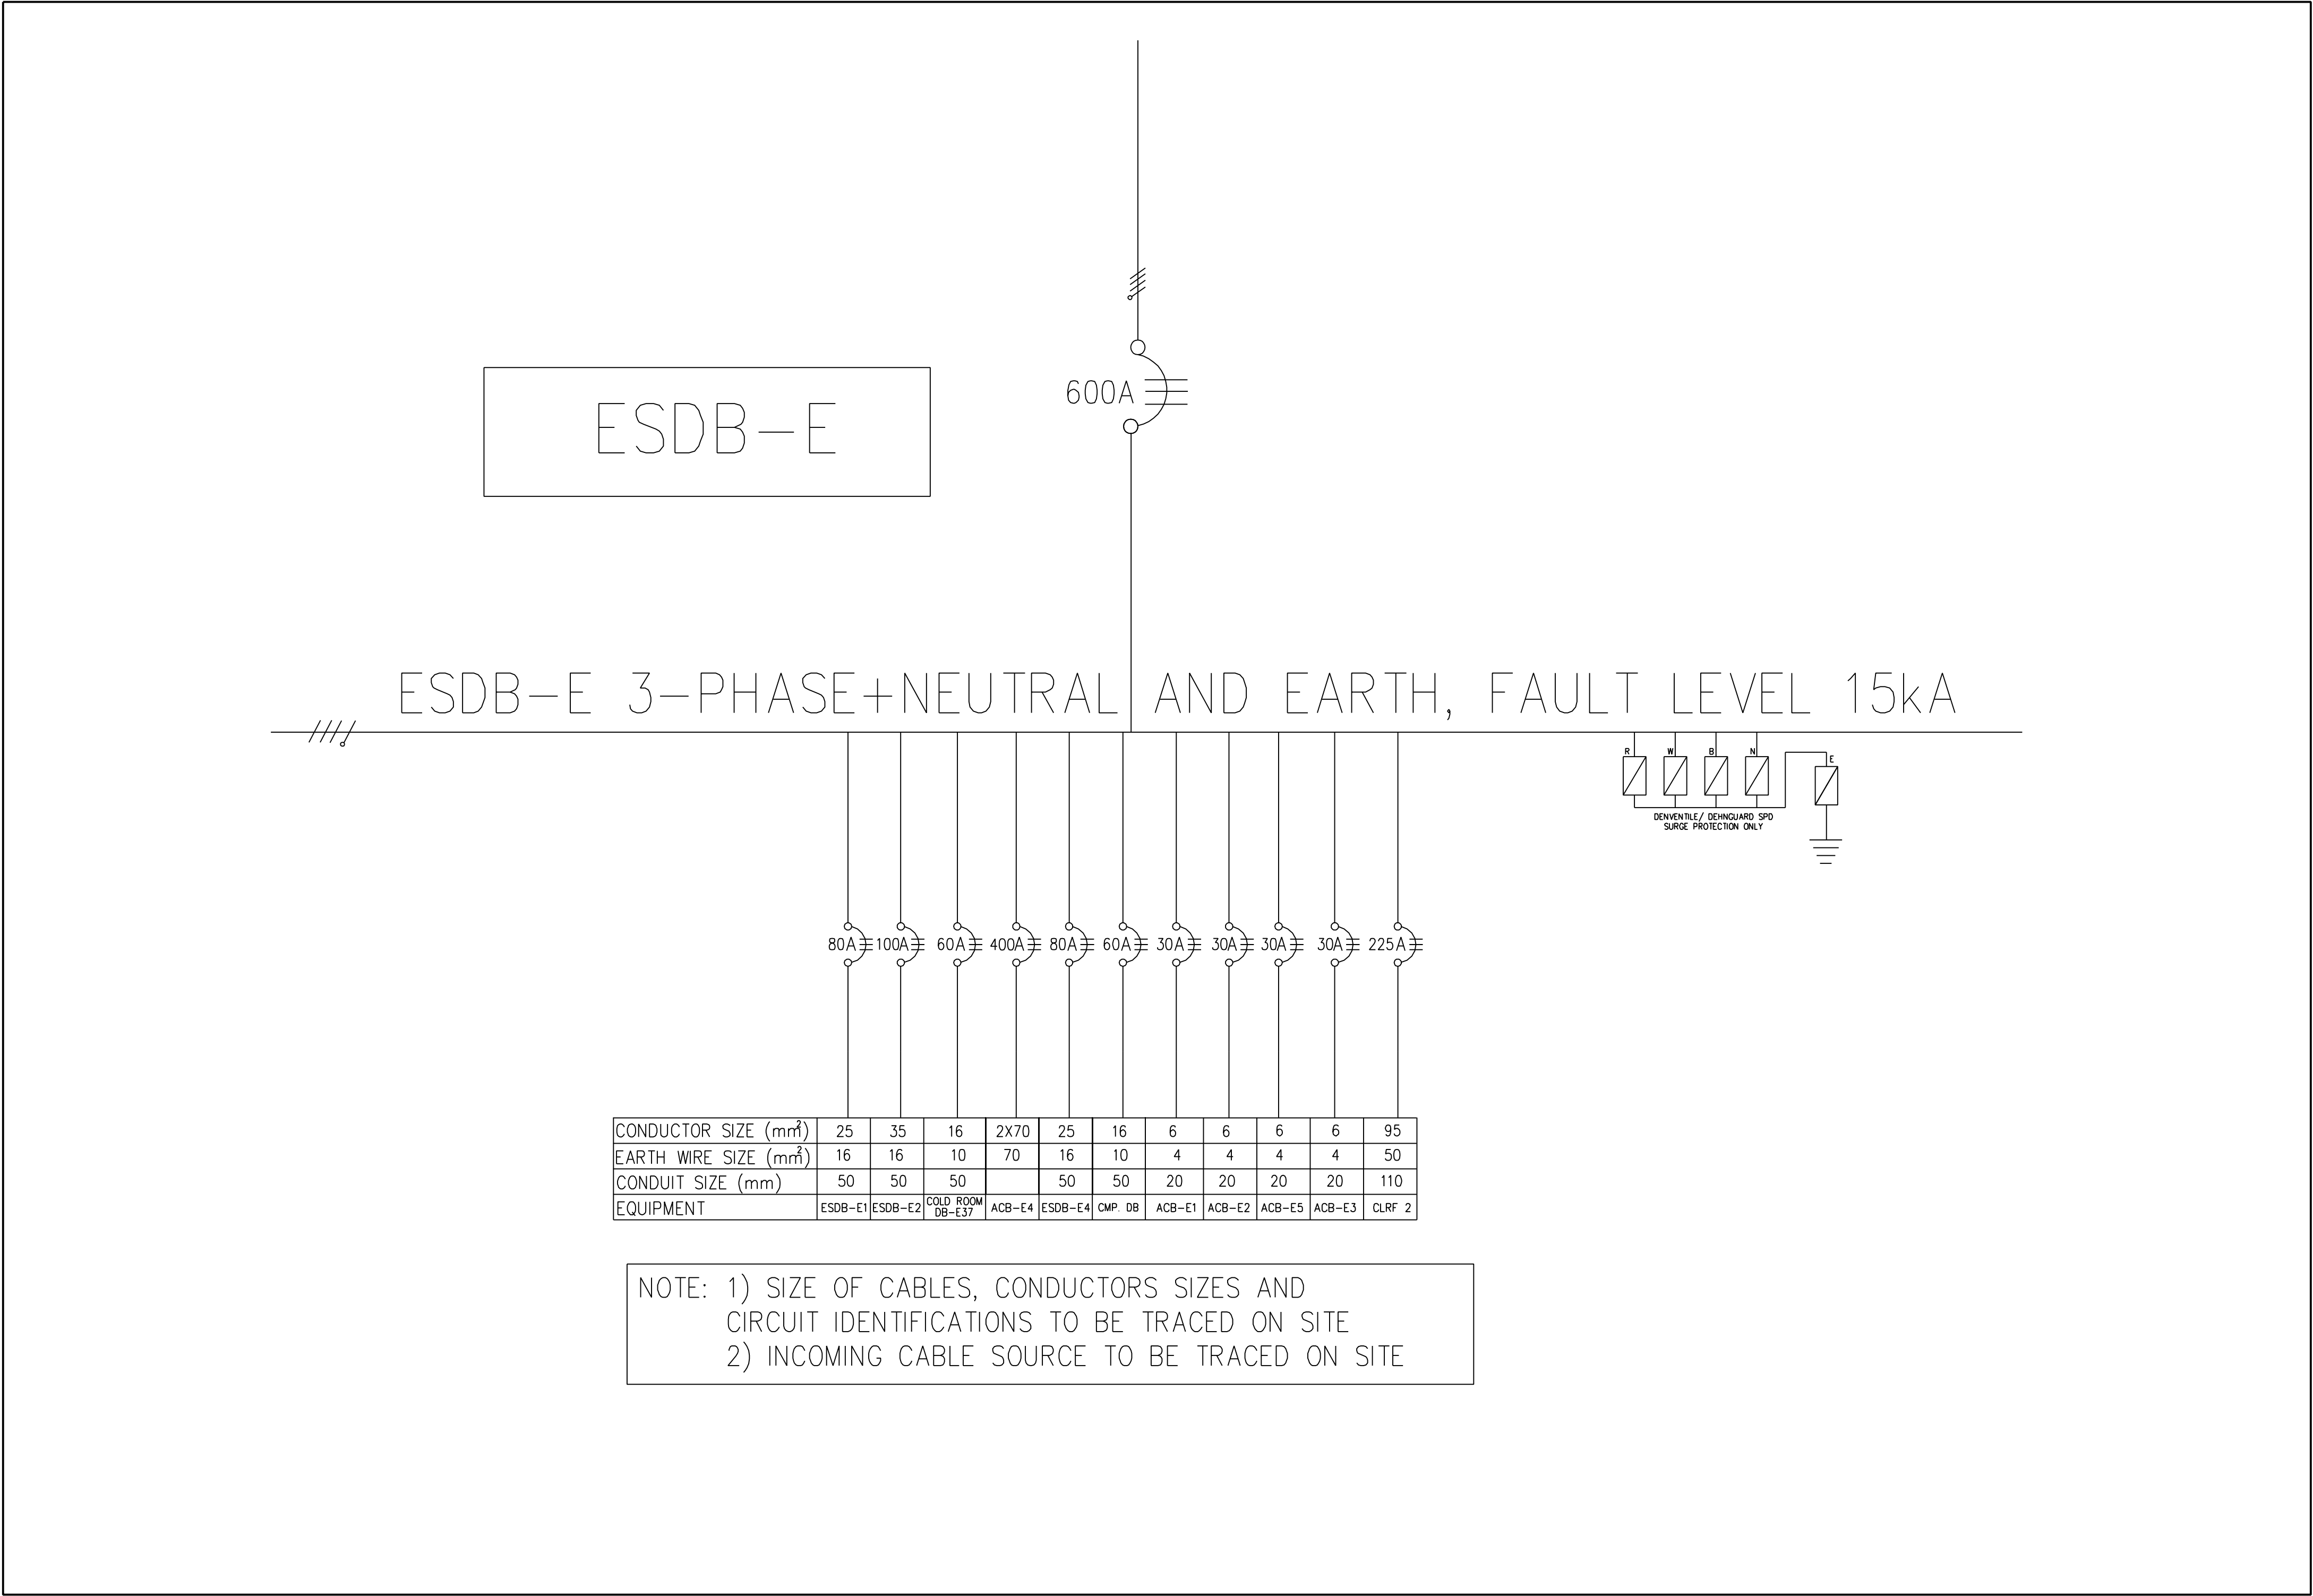

|                                       |
|---------------------------------------|
| LEGEND:                               |
| EL : EARTH LEAKAGE                    |
| TBI: TO BE IDENTIFIED                 |
| DP: DEDICATED PLUG                    |
| CLFR: CALORIFIER                      |
| WSH M: WASHING MACHINE                |
| CMP: COMPRESSOR                       |
| S.S. OUTLETS: SWITCHED SOCKET OUTLETS |

PROJECT STATUS

|                       |                                      |                                  |                       |
|-----------------------|--------------------------------------|----------------------------------|-----------------------|
| <input type="radio"/> | <input type="radio"/>                | <input checked="" type="radio"/> | <input type="radio"/> |
| CONCEPT<br>DRAWING    | STAGE THREE<br>DESIGN<br>DEVELOPMENT | TENDER<br>DRAWING                | AS BUILT<br>DRAWING   |

|   |                   |          |     |
|---|-------------------|----------|-----|
|   |                   |          |     |
|   |                   |          |     |
| A | ISSUED FOR TENDER | 24/07/24 | M.B |
|   | DESCRIPTION       | DATE     | BY  |

CLIENT:

NATIONAL HEALTH  
LABORATORY SERVICE

CONSULTANT:

POTENT  
Engineering Projects

14 14th Avenue  
Estimote  
1009

+27 76 688 4577  
+27 82 102 0625  
Email: www.potenteng.co.za

PROJECT:  
REFURBISHMENT OF NHLS SAVP  
BUILDING

DRAWING TITLE:  
ES DISTRIBUTION BOARD E  
SCHEMATICS

|                                |                       |                            |                      |
|--------------------------------|-----------------------|----------------------------|----------------------|
| PROJECT STAGE:<br>TENDER STAGE | DATE:<br>24/07/2024   | SCALE:<br>NTS              | DRAWN:<br>G. MAMBOYA |
| DESIGN:<br>B. BOKABO           | CHECKED:<br>B. BOKABO | APPROVED:<br>B. BOKABO     | DATE:                |
| DESIGN ENGINEER APPROVAL:      | DATE:                 | PROJECT ENGINEER APPROVAL: | DATE:                |
| CLIENT APPROVAL:               | DATE:                 |                            |                      |

|                 |          |
|-----------------|----------|
| PEP/NHLS/ESDB-E | REVISION |
| A               |          |