


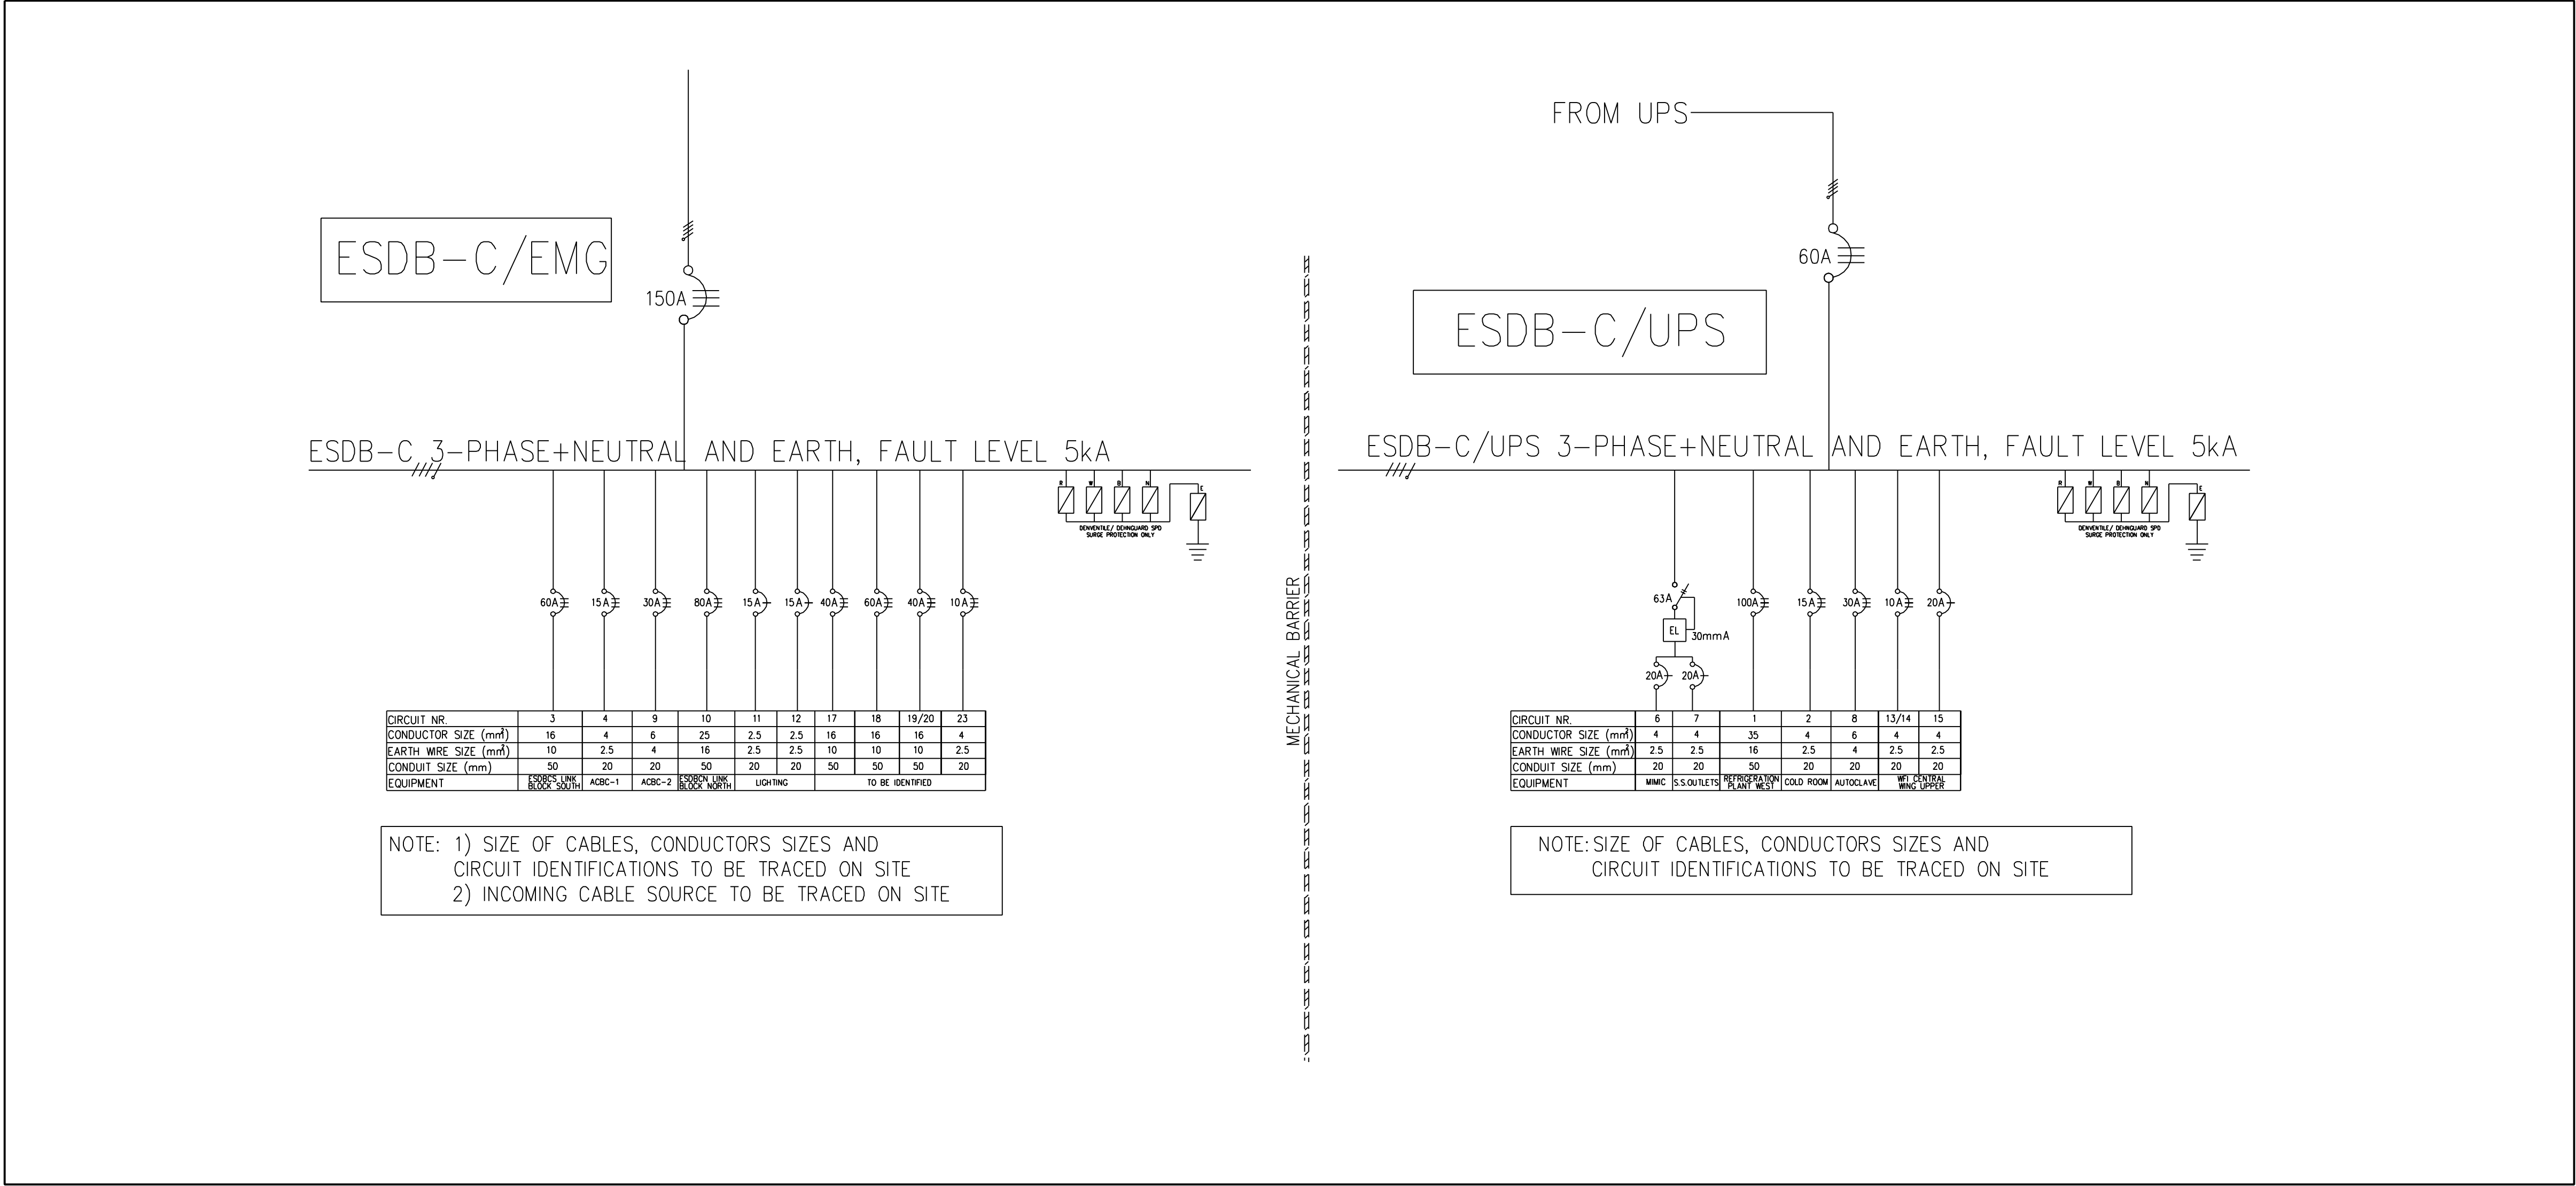

LEGEND:
EL : EARTH LEAKAGE
TBI: TO BE IDENTIFIED
DP: DEDICATED PLUG
CLFR: CALORIFIER
WSH M: WASHING MACHINE
CMP: COMPRESSOR
S.S. OUTLETS: SWITCHED SOCKET OUTLETS

PROJECT STATUS

☐	☐	☒	☐
CONCEPT DRAWING	STAGE THREE DESIGN DEVELOPMENT	TENDER DRAWING	AS BUILT DRAWING

A	ISSUED FOR TENDER	24/07/24	M.B
	DESCRIPTION	DATE	BY

REVISION

CLIENT:

NATIONAL HEALTH
LABORATORY SERVICE

CONSULTANT:

POTENT
Engineering Projects

14 14th Avenue
Estimote
1009

+27 76 686 4577
+27 87 102 0625
Email: www.potenteng.co.za

PROJECT: REFURBISHMENT OF NHLS SAVP BUILDING			
DRAWING TITLE: ES DISTRIBUTION BOARD C SCHEMATICS			
PROJECT STAGE: TENDER STAGE			
DATE: 24/07/2024	SCALE: NTS	DRAWN: G. MAMBOYA	
DESIGN: B. BOKABO	CHECKED: B. BOKABO	APPROVED: B. BOKABO	
DESIGN ENGINEER APPROVAL:		DATE:	
PROJECT ENGINEER APPROVAL:		DATE:	
CLIENT APPROVAL:		DATE:	
PEP/NHLS/ESDB-C		REVISION	
A			