


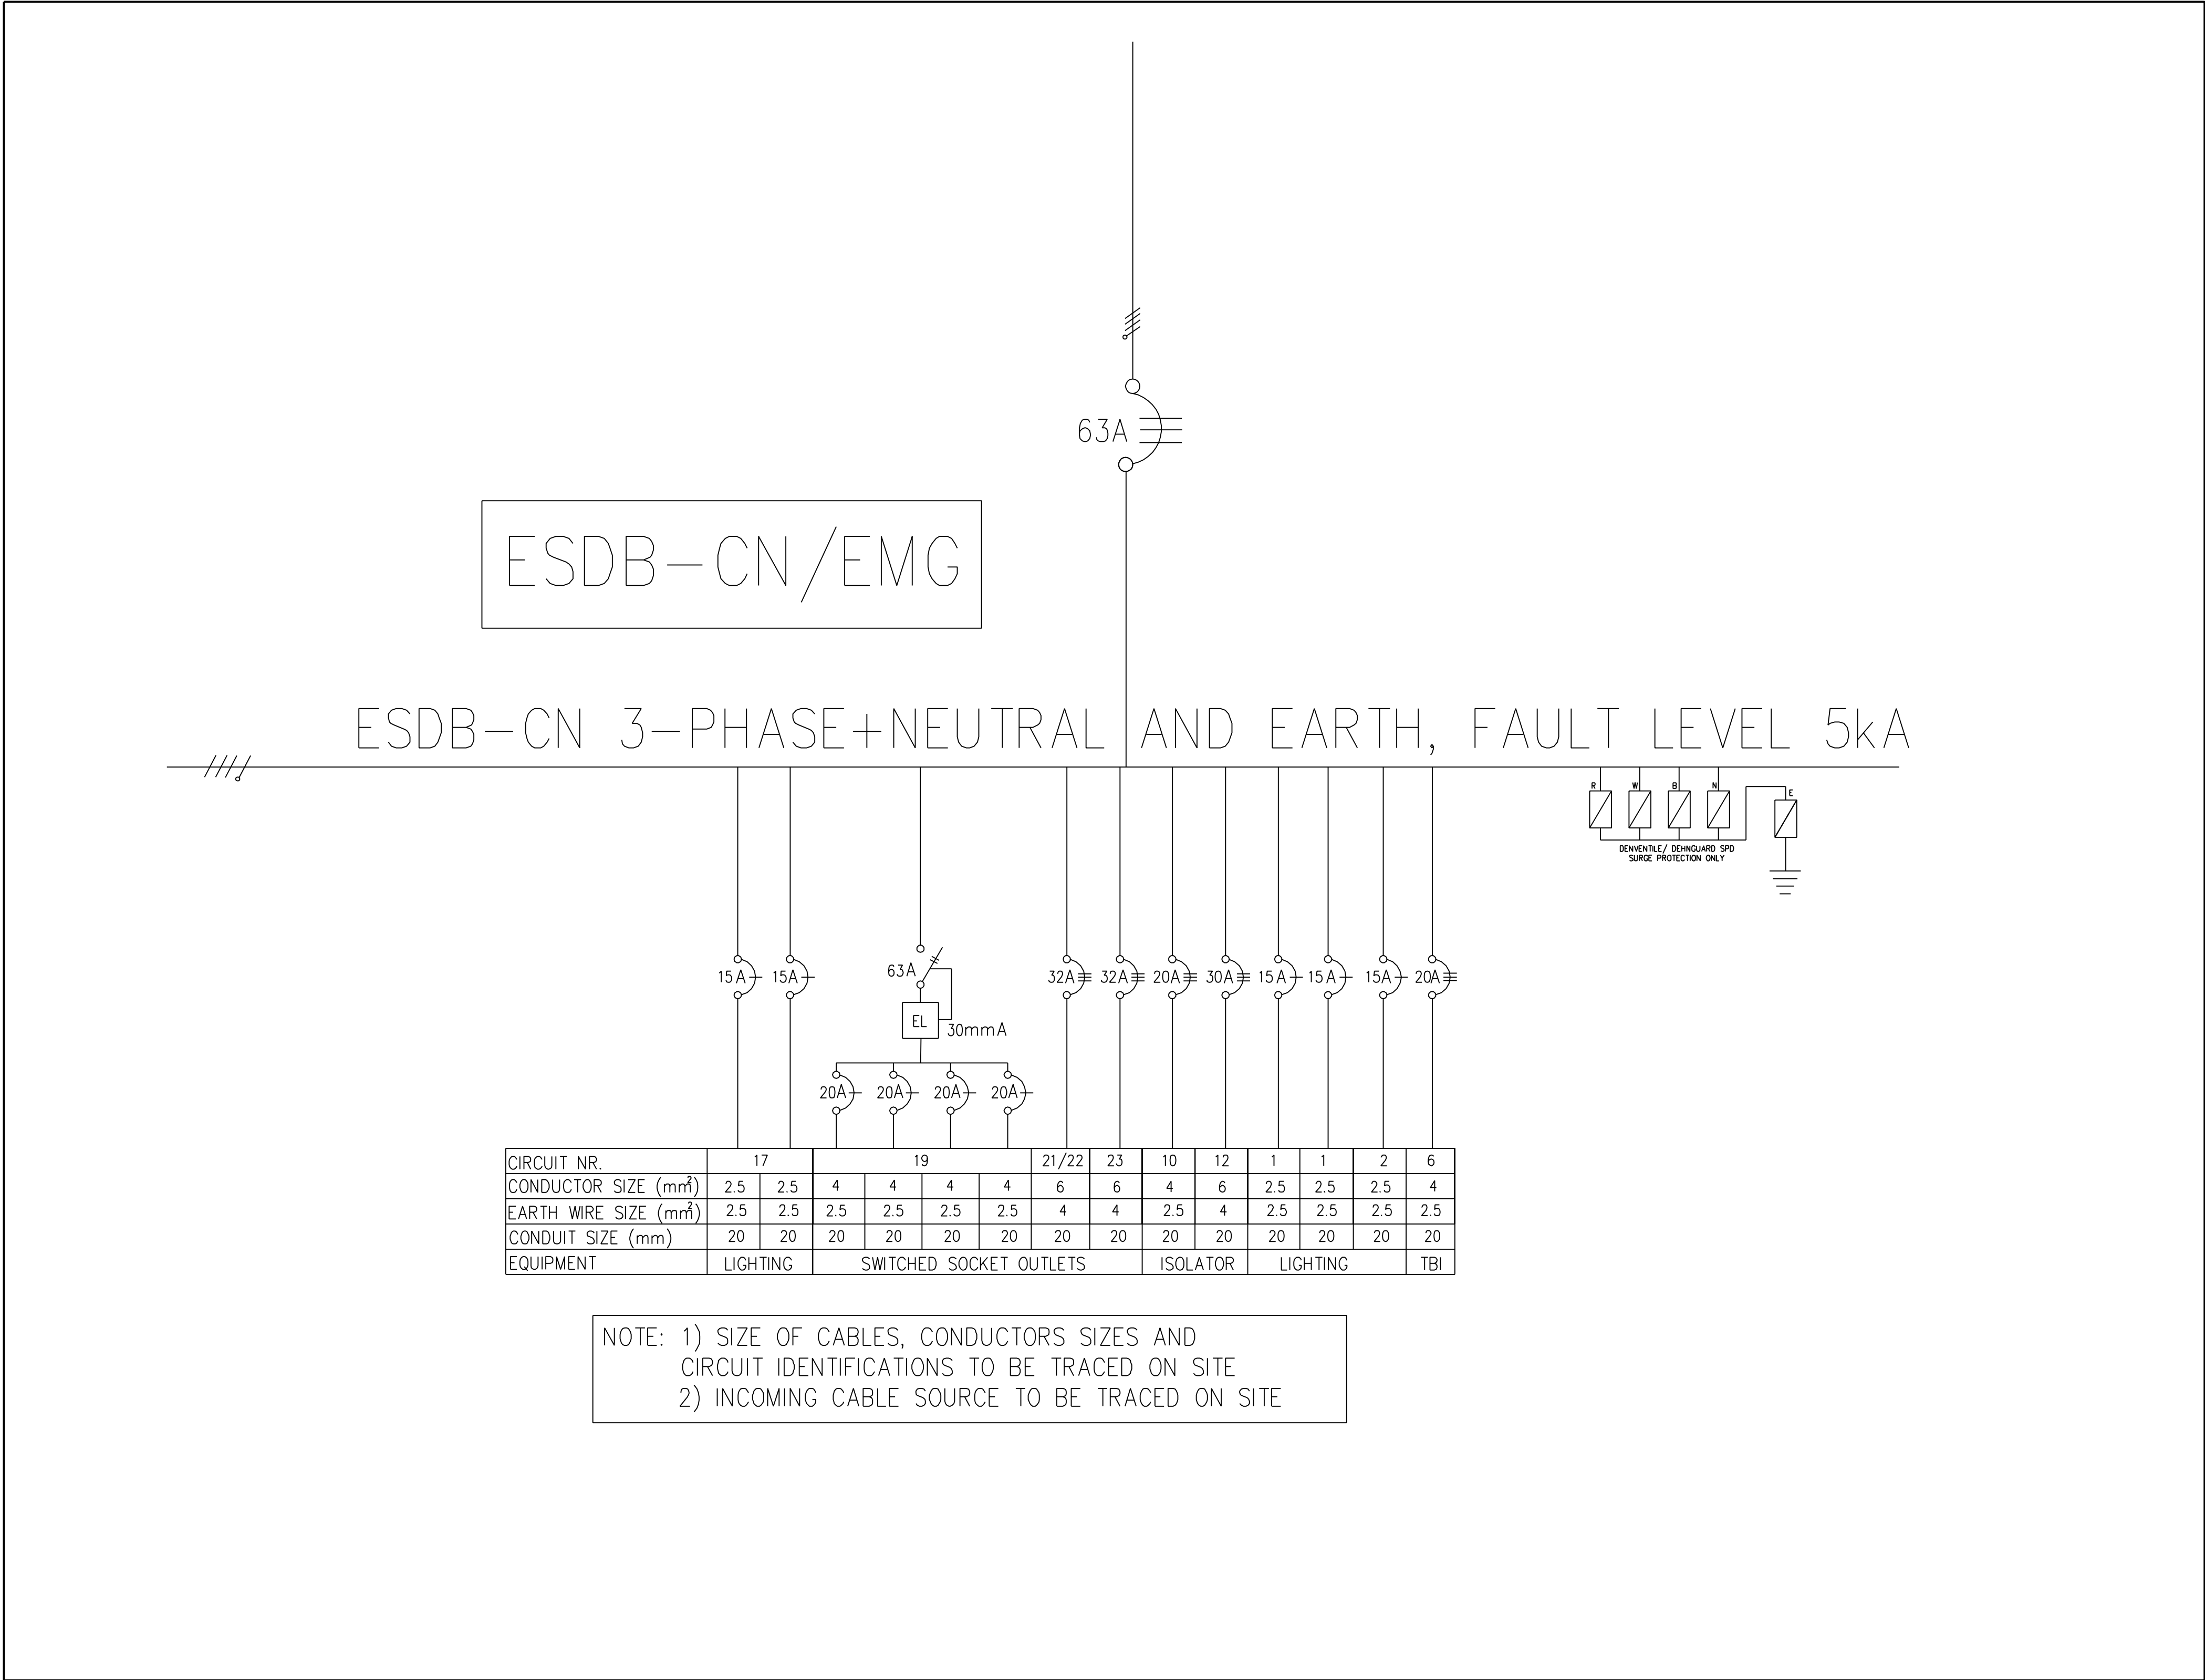

LEGEND:
EL : EARTH LEAKAGE
TBI: TO BE IDENTIFIED
DP: DEDICATED PLUG
CLFR: CALORIFIER
WSH M: WASHING MACHINE
CMP: COMPRESSOR
S.S. OUTLETS: SWITCHED SOCKET OUTLETS

PROJECT STATUS

☐	☐	☒	☐
CONCEPT DRAWING	STAGE THREE DESIGN DEVELOPMENT	TENDER DRAWING	AS BUILT DRAWING

A	ISSUED FOR TENDER	24/07/24	M.B
	DESCRIPTION	DATE	BY

REVISION

CLIENT:

NATIONAL HEALTH
LABORATORY SERVICE

CONSULTANT:

POTENT
Engineering Projects

14 14th Avenue
Estimote
1009

+27 76 688 4577
+27 82 102 0625
Email: www.potenteng.co.za

PROJECT:
REFURBISHMENT OF NHLS SAVP
BUILDING

DRAWING TITLE:
ES DISTRIBUTION BOARD-CN
SCHEMATICS

PROJECT STAGE: TENDER STAGE		
DATE: 24/07/2024	SCALE: NTS	DRAWN: G. MAMBOYA
DESIGN: B. BOKABO	CHECKED: B. BOKABO	APPROVED: B. BOKABO
DESIGN ENGINEER APPROVAL:		DATE:
PROJECT ENGINEER APPROVAL:		DATE:
CLIENT APPROVAL:		DATE:

PEP/NHLS/ESDB-CN

REVISION

A				
---	--	--	--	--