


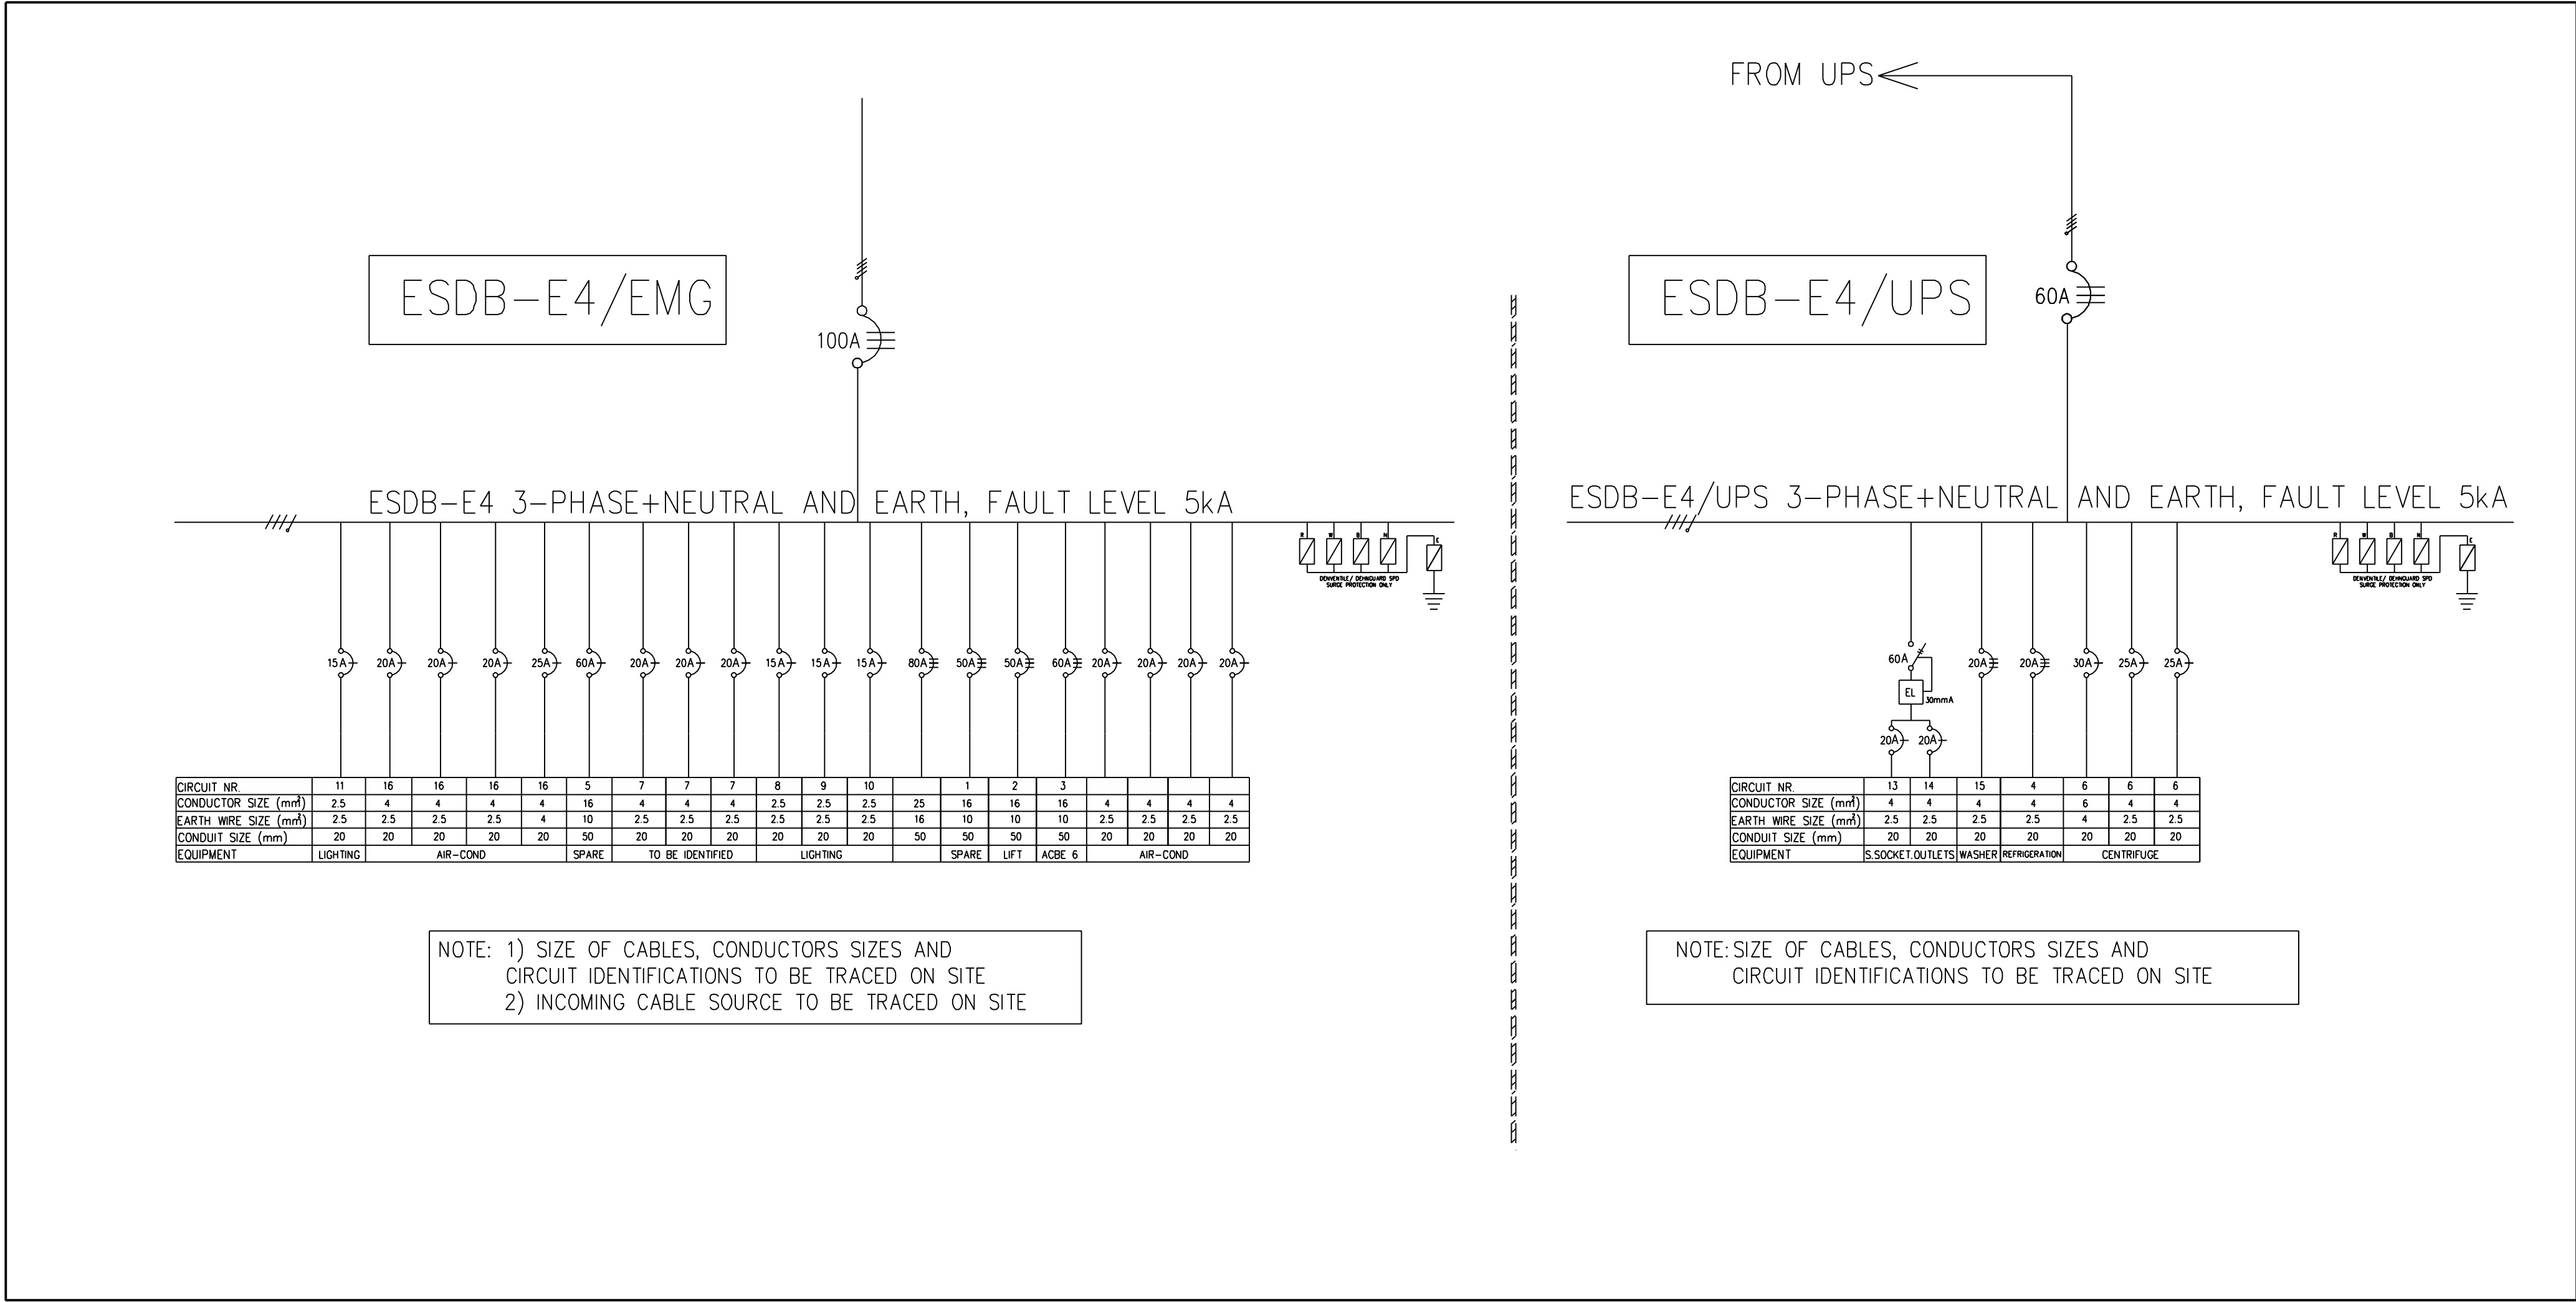

- LEGEND:
- EL : EARTH LEAKAGE

TBI: TO BE IDENTIFIED

DP: DEDICATED PLUG

CLFR: CALORIFIER

WSH M: WASHING MACHINE

CMP: COMPRESSOR

S.S. OUTLETS: SWITCHED SOCKET OUTLETS

PROJECT STATUS

- CONCEPT
DRAWING

STAGE THREE
DESIGN
DEVELOPMENT

TENDER
DRAWING

AS BUILT
DRAWING
- | | | | |
|---|-------------------|----------|-----|
| A | ISSUED FOR TENDER | 24/07/24 | M.B |
| | DESCRIPTION | DATE | BY |
- REVISION
- CLIENT:

NATIONAL HEALTH
LABORATORY SERVICE
- CONSULTANT:

POTENT

Engineering Projects

14 14th Avenue
Estimote
1009

+27 76 688 4577
+27 87 152 0625
Email: www.potenteng.co.za
- PROJECT:

REFURBISHMENT OF NHLS SAVP
BUILDING
- DRAWING TITLE:

ES DISTRIBUTION BOARD E4
SCHEMATICS
- | | | |
|--------------------------------|-----------------------|------------------------|
| PROJECT STAGE:
TENDER STAGE | | |
| DATE:
24/07/2024 | SCALE:
NTS | DRAWN:
G. MAMBOYA |
| DESIGN:
B. BOKABO | CHECKED:
B. BOKABO | APPROVED:
B. BOKABO |
| DESIGN ENGINEER APPROVAL: | | DATE: |
| PROJECT ENGINEER APPROVAL: | | DATE: |
| CLIENT APPROVAL: | | DATE: |
- PEP/NHLS/ESDB-E4
- REVISION
- | | | | | |
|---|--|--|--|--|
| A | | | | |
|---|--|--|--|--|
- ...\\Documents\\NHLS\\ESDB-E4.dgn 2024/07/25 09:01:35