


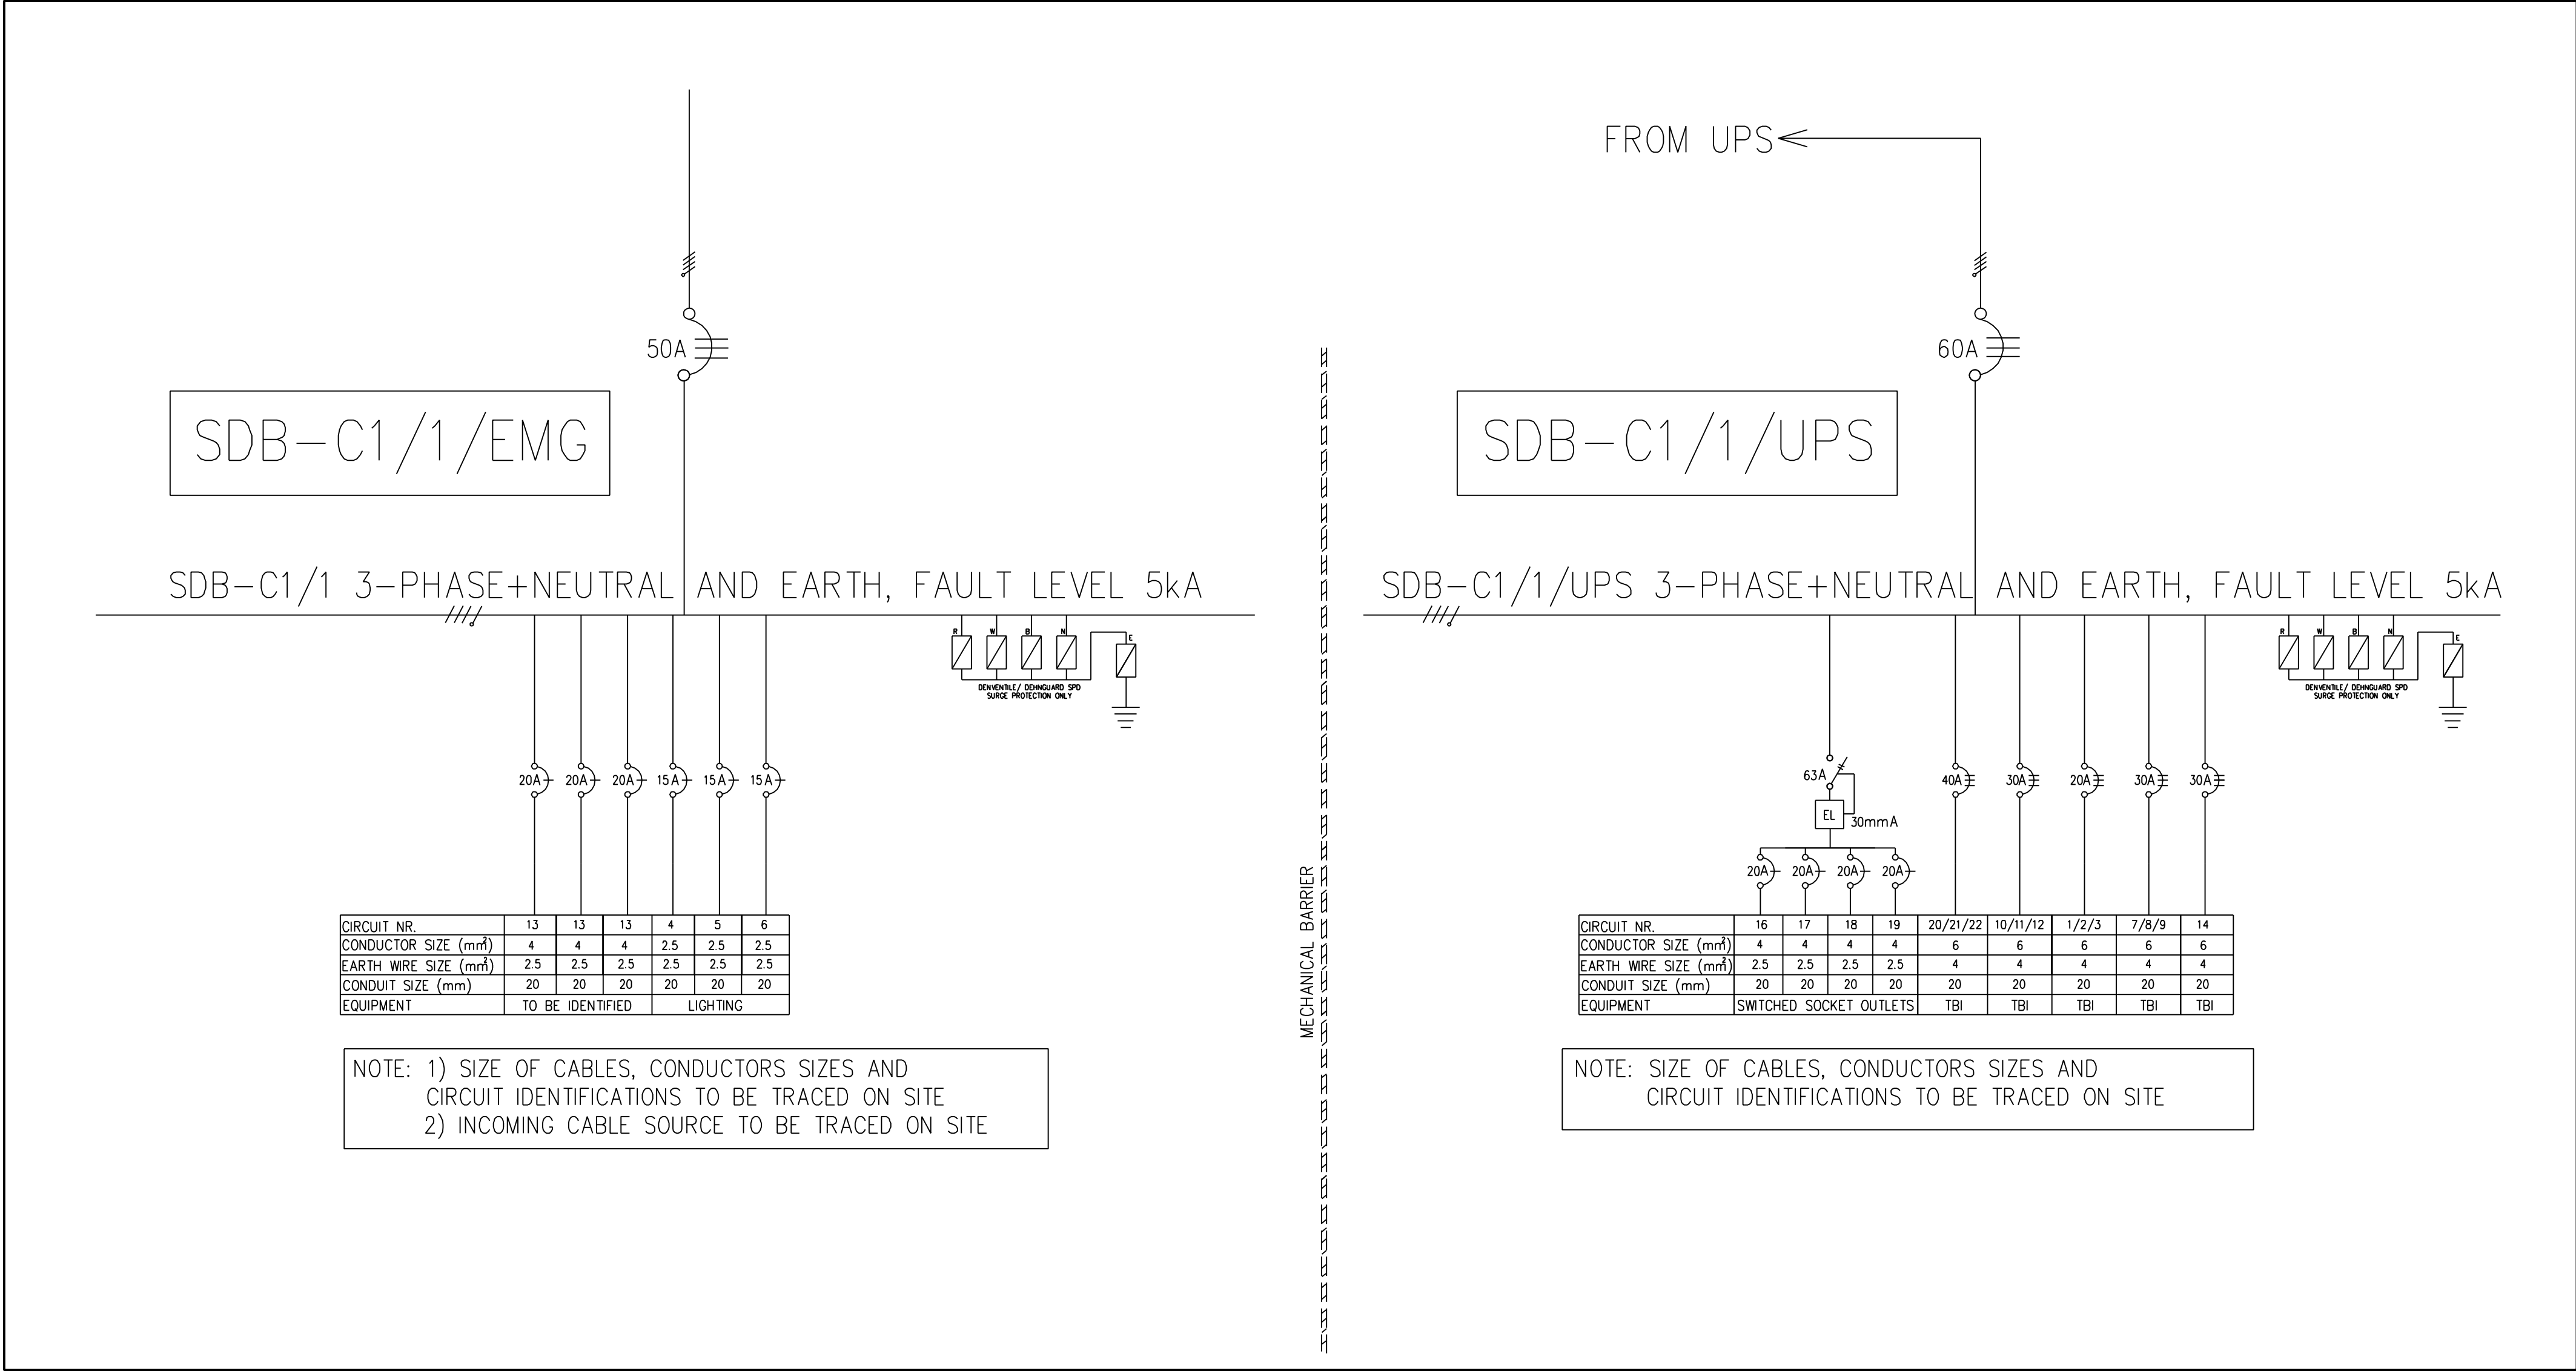

LEGEND:
EL : EARTH LEAKAGE
TBI: TO BE IDENTIFIED
DP: DEDICATED PLUG
CLFR: CALORIFIER
WSH M: WASHING MACHINE
CMP: COMPRESSOR
S.S. OUTLETS: SWITCHED SOCKET OUTLETS

PROJECT STATUS

CONCEPT
DRAWING

STAGE THREE
DESIGN
DEVELOPMENT

TENDER
DRAWING

AS BUILT
DRAWING

A	ISSUED FOR TENDER	24/07/24	M.B
	DESCRIPTION	DATE	BY

REVISION

CLIENT:

NATIONAL HEALTH
LABORATORY SERVICE

CONSULTANT:

POTENT

Engineering Projects

14 14th Avenue
Estimote
1009

+27 76 688 4577
+27 87 152 0625
Email: www.potenteng.co.za

PROJECT:
REFURBISHMENT OF NHLS SAVP
BUILDING

DRAWING TITLE:
S DISTRIBUTION BOARD C1/1
SCHEMATICS

PROJECT STAGE: TENDER STAGE	DATE: 24/07/2024	SCALE: NTS	DRAWN: G. MAMBOYA
DESIGN: B. BOKABO	CHECKED: B. BOKABO	APPROVED: B. BOKABO	DATE:
DESIGN ENGINEER APPROVAL:	DATE:		
PROJECT ENGINEER APPROVAL:	DATE:		
CLIENT APPROVAL:	DATE:		

PEP/NHLS/SDB-C1/1	REVISION
A	