


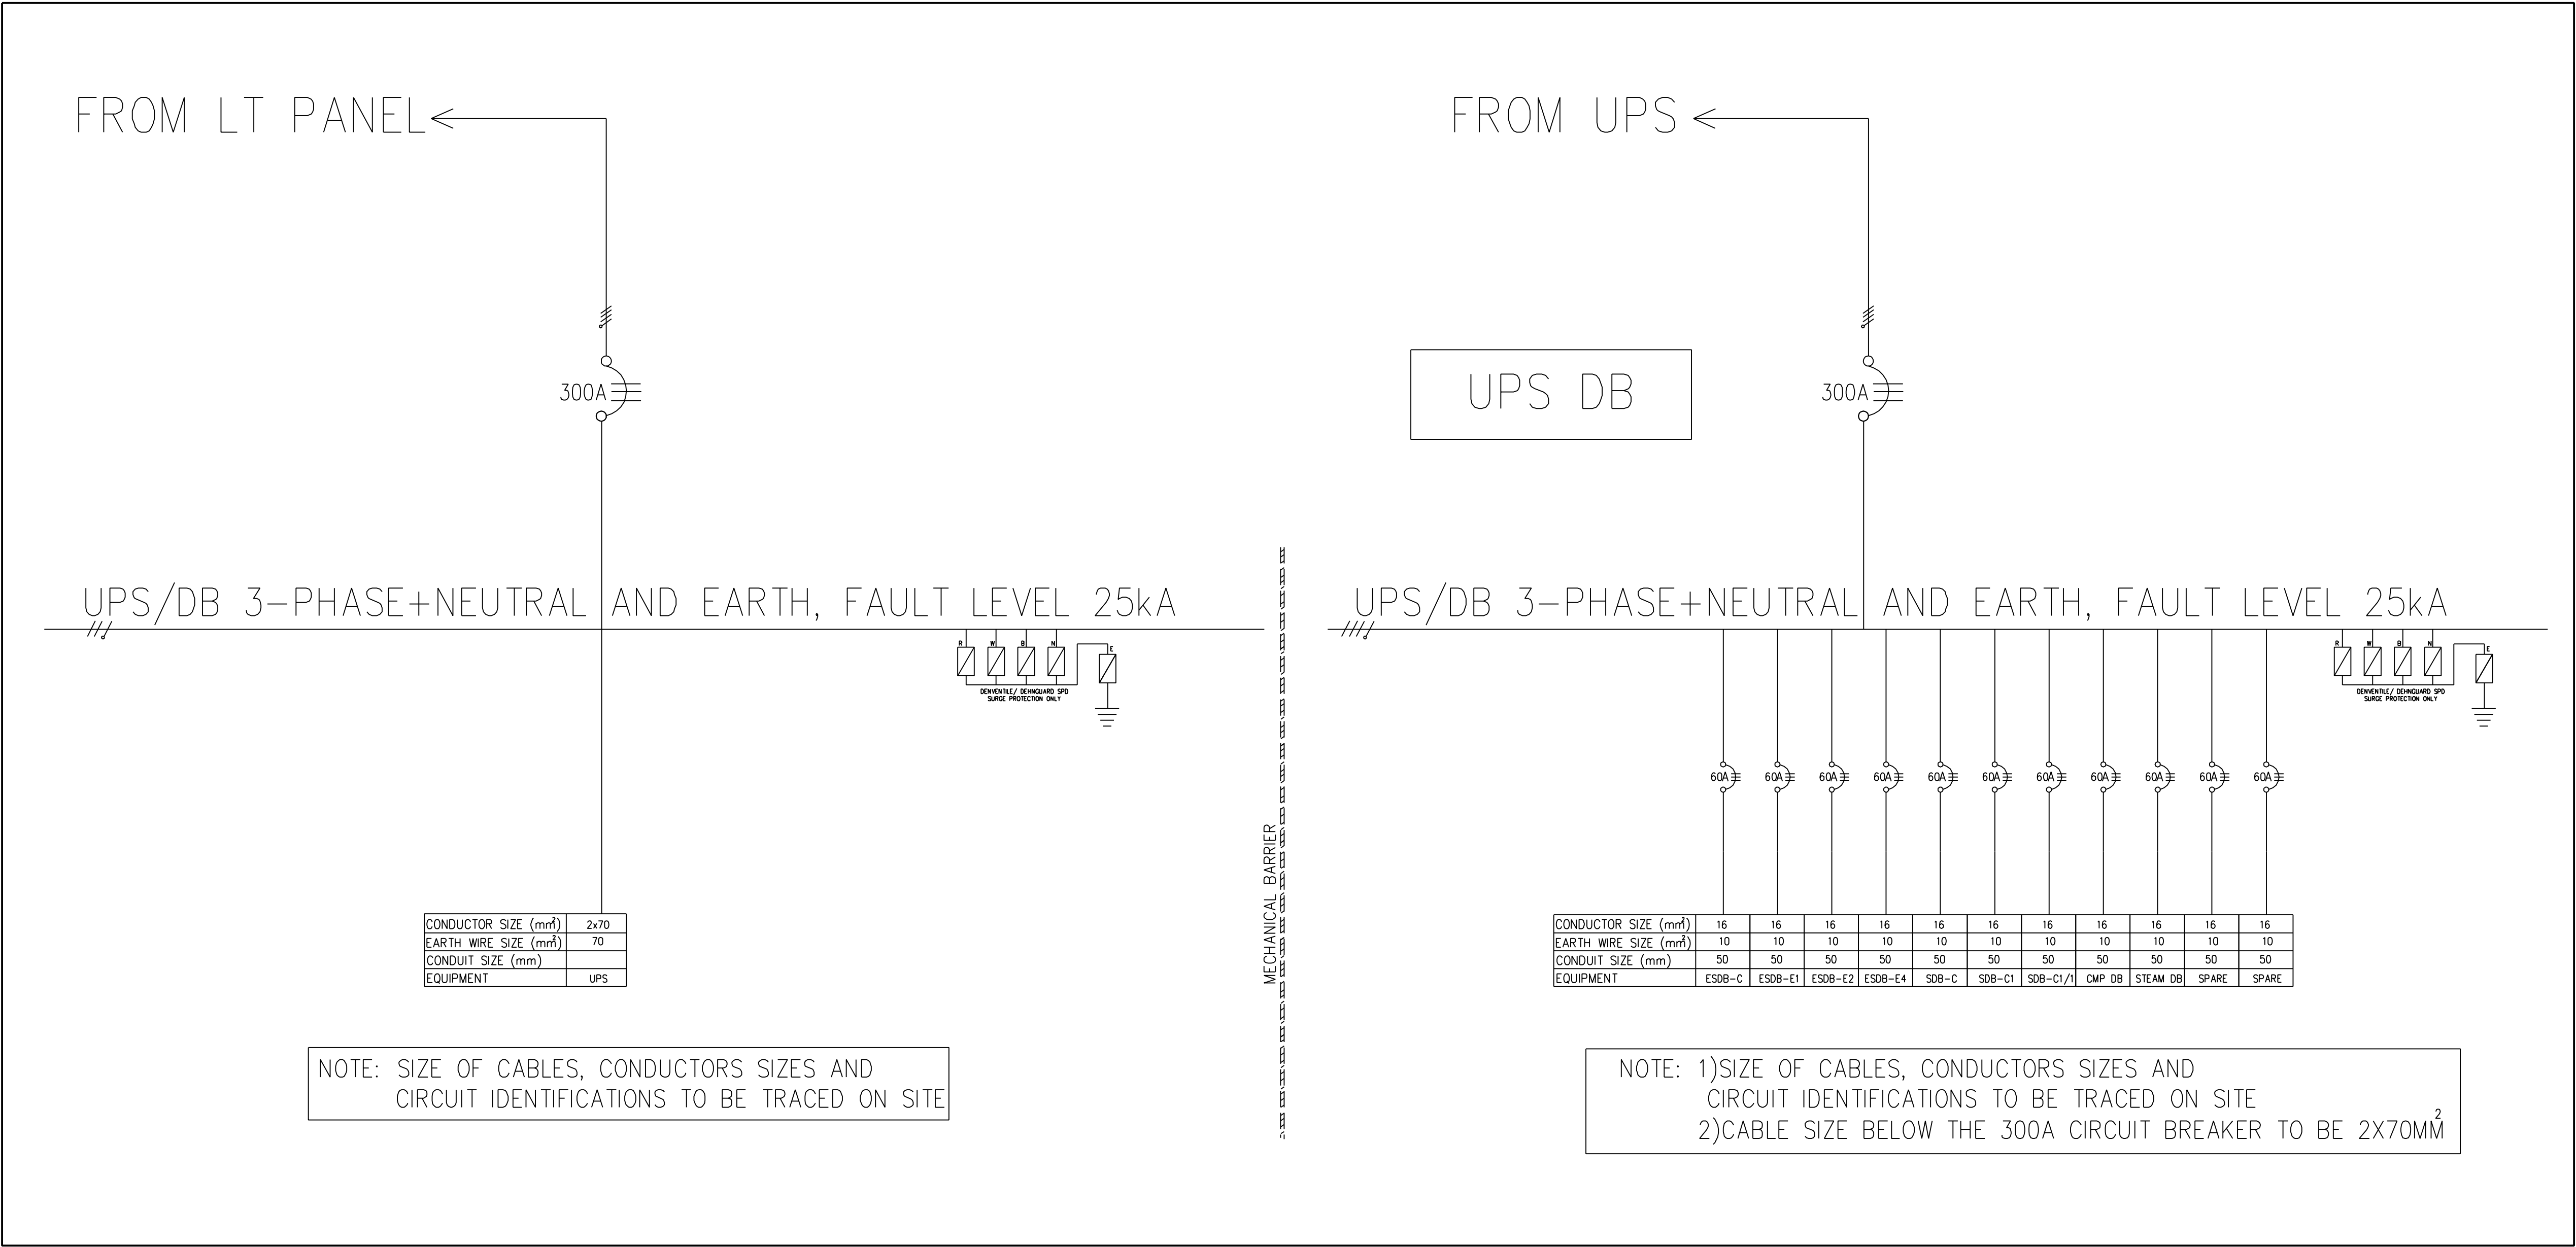

LEGEND:
EL : EARTH LEAKAGE
TBI: TO BE IDENTIFIED
DP: DEDICATED PLUG
CLFR: CALORIFIER
WSH M: WASHING MACHINE
CMP: COMPRESSOR
S.S. OUTLETS: SWITCHED SOCKET OUTLETS

PROJECT STATUS

CONCEPT
DRAWING

STAGE THREE
DESIGN
DEVELOPMENT

TENDER
DRAWING

AS BUILT
DRAWING

A	ISSUED FOR TENDER	24/07/24	M.B
	DESCRIPTION	DATE	BY


REVISION

CLIENT:



NATIONAL HEALTH
LABORATORY SERVICE

CONSULTANT:

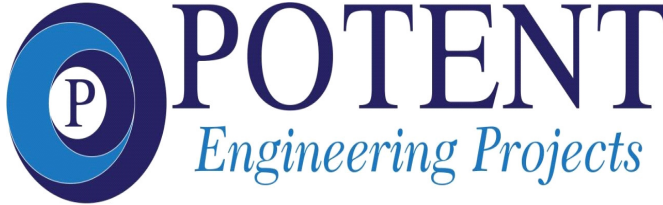

POTENT
Engineering Projects

14 14th Avenue
Estimote
1009

+27 76 658 4577
+27 87 152 0625
Email: www.potenteng.co.za

PROJECT:

REFURBISHMENT OF NHLS SAVP
BUILDING

DRAWING TITLE:

UPS DISTRIBUTION BOARD
SCHEMATICS

PROJECT STAGE:

TENDER STAGE

DATE: 24/07/2024	SCALE: NTS	DRAWN: G. MAMBOYA
DESIGN: B. BOKABO	CHECKED: B. BOKABO	APPROVED: B. BOKABO

DESIGN ENGINEER APPROVAL:

DATE:

PROJECT ENGINEER APPROVAL:

DATE:

CLIENT APPROVAL:

DATE:

PEP/NHLS/UPSDB

REVISION
A