




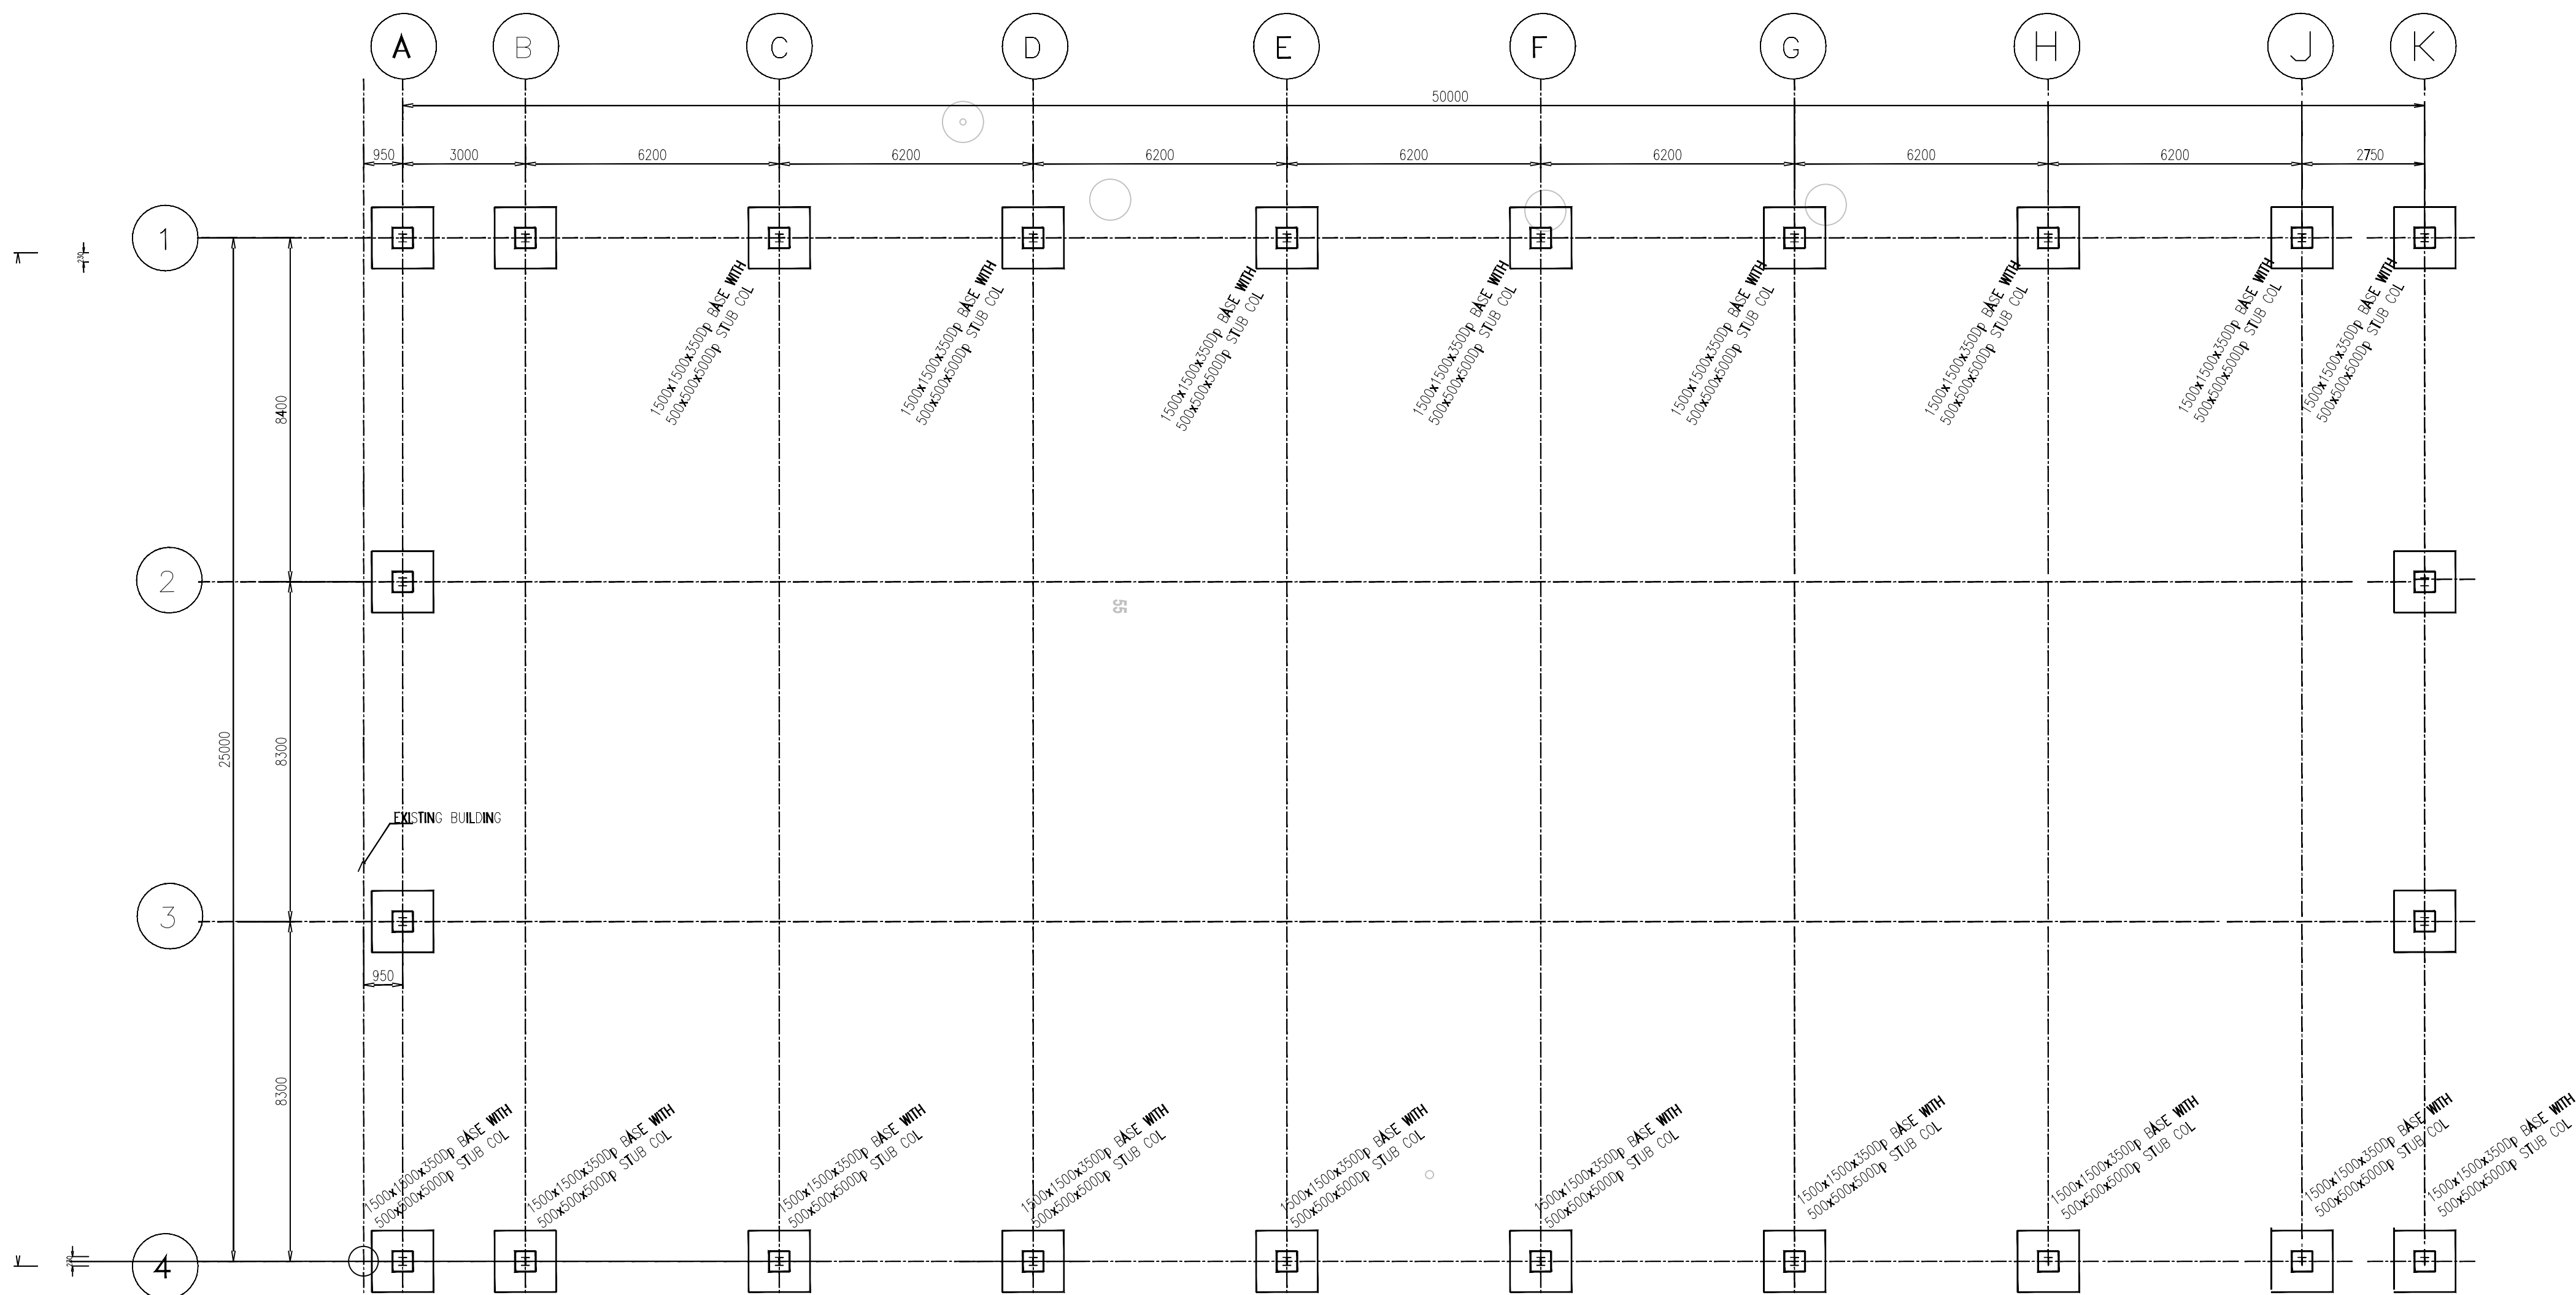

FOUNDATION LAYOUT  
SCALE 1:100

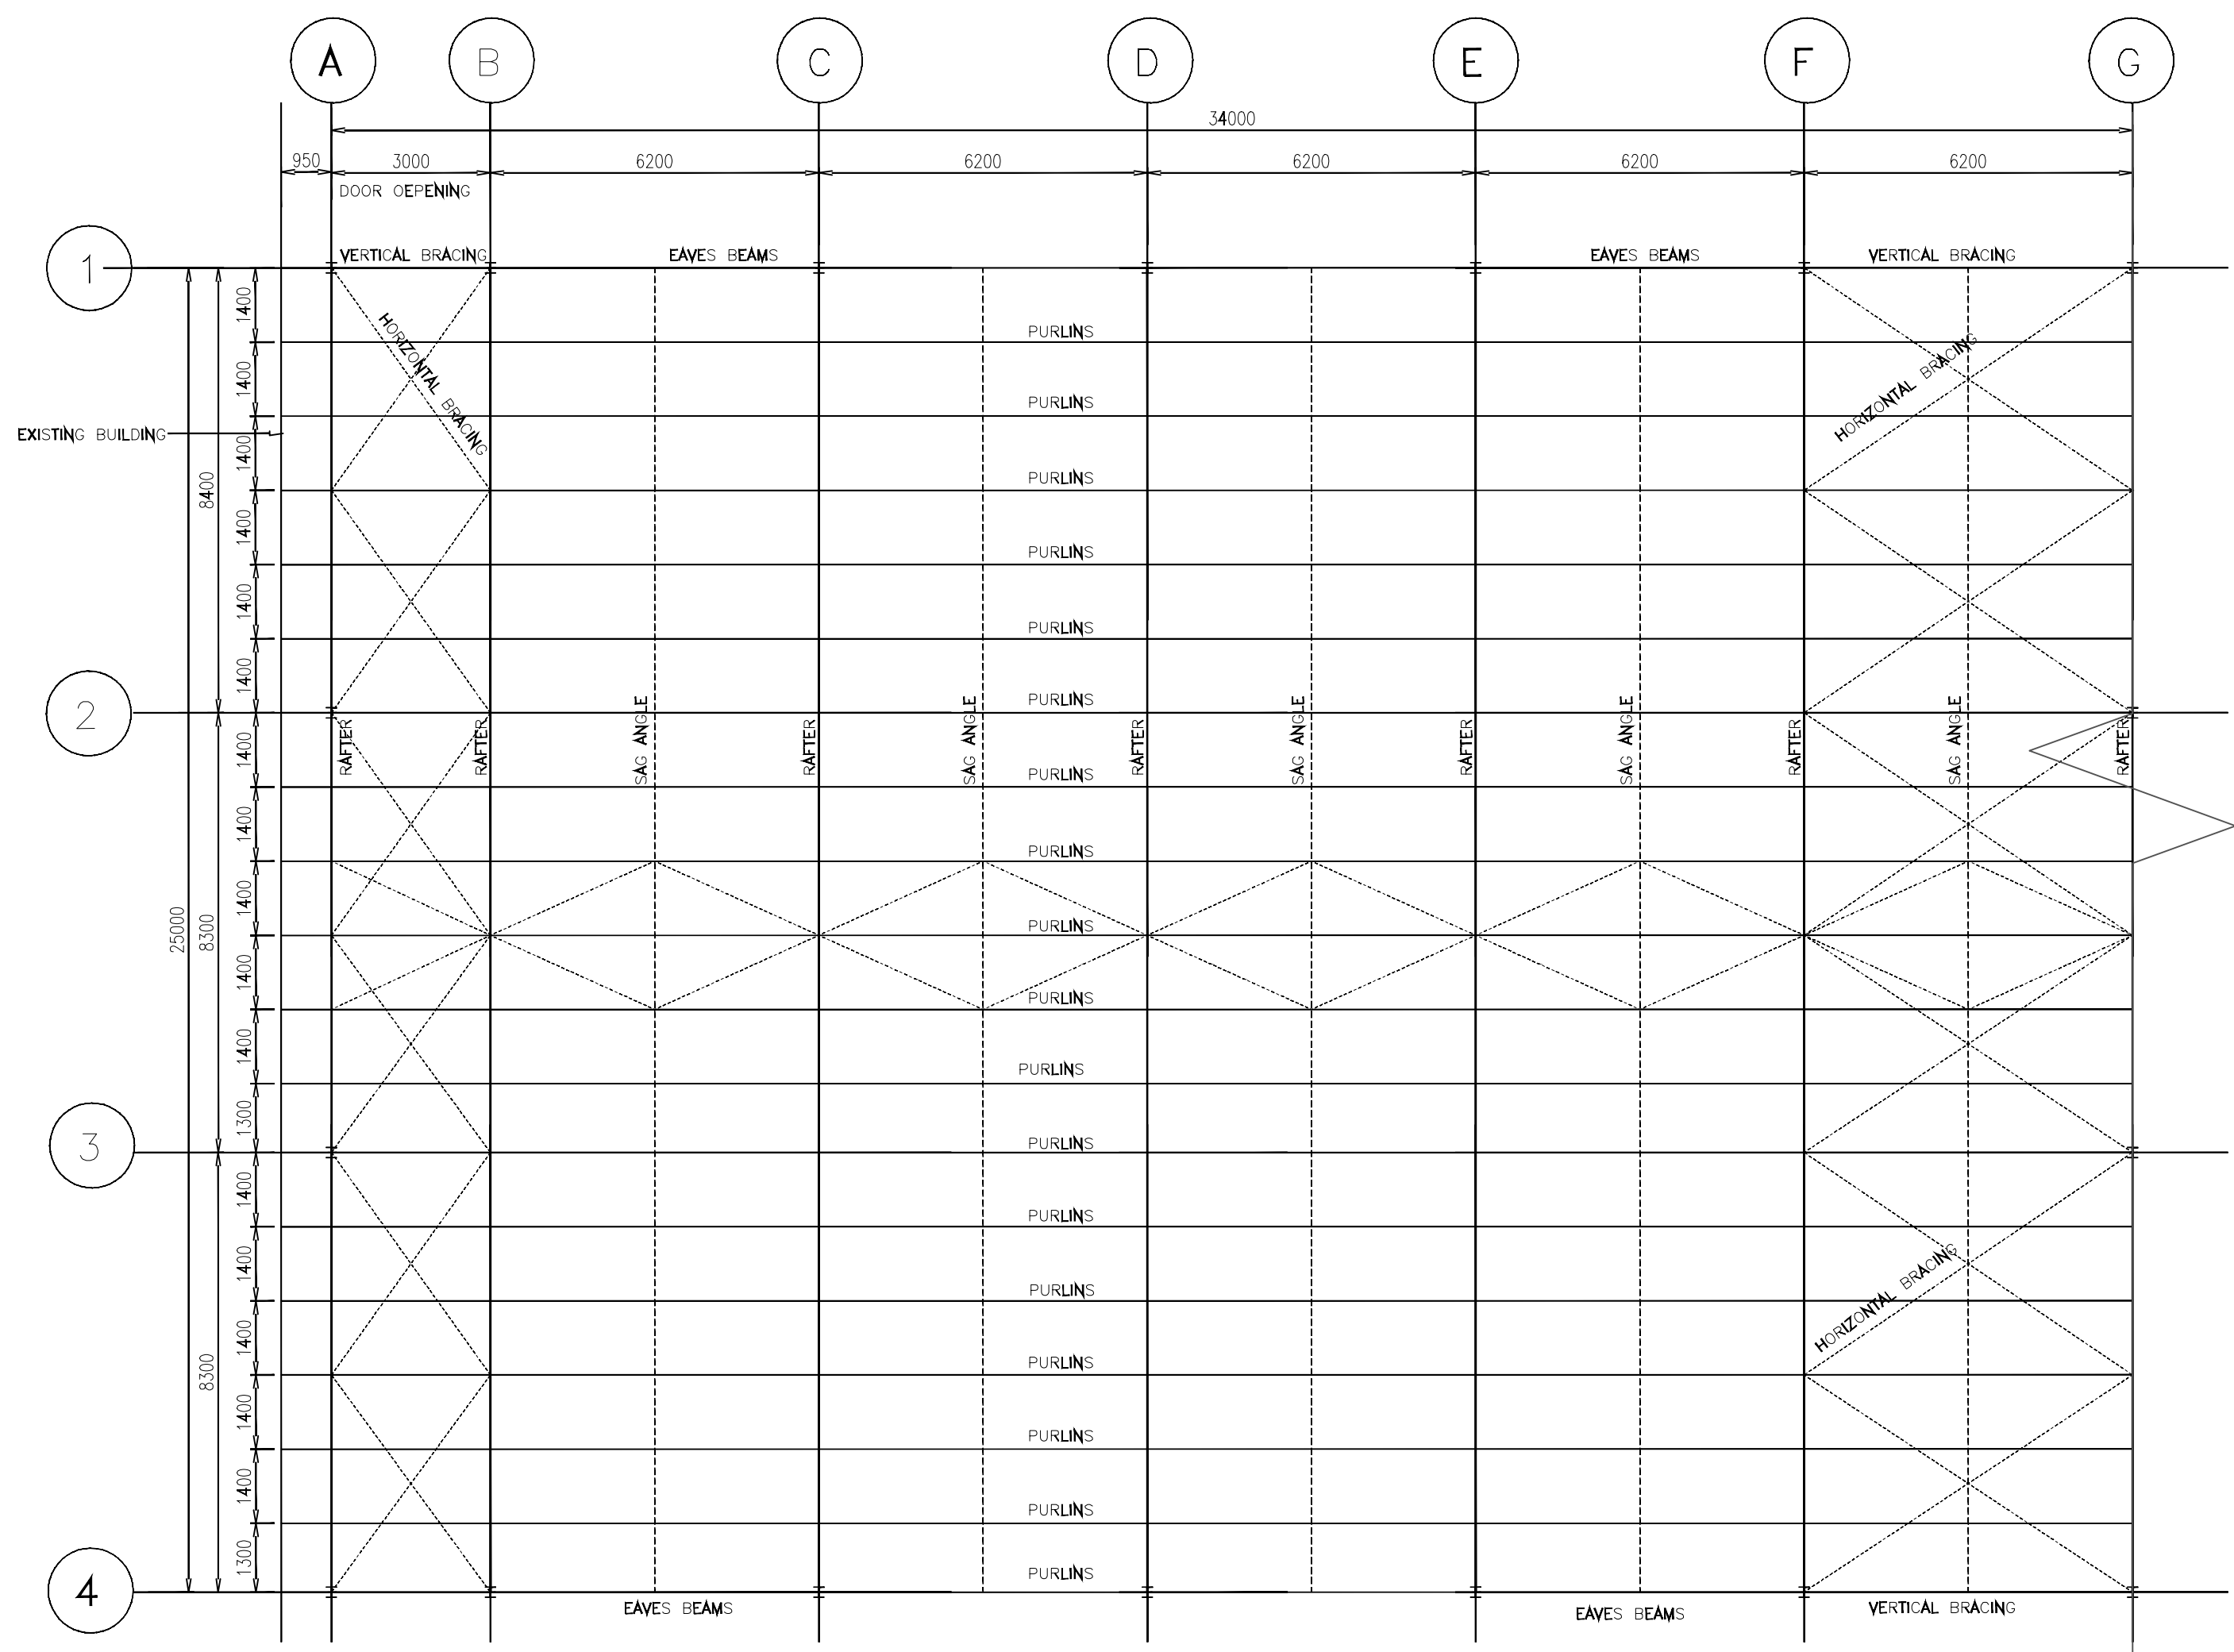

ROOF LAYOUT  
SCALE 1:100

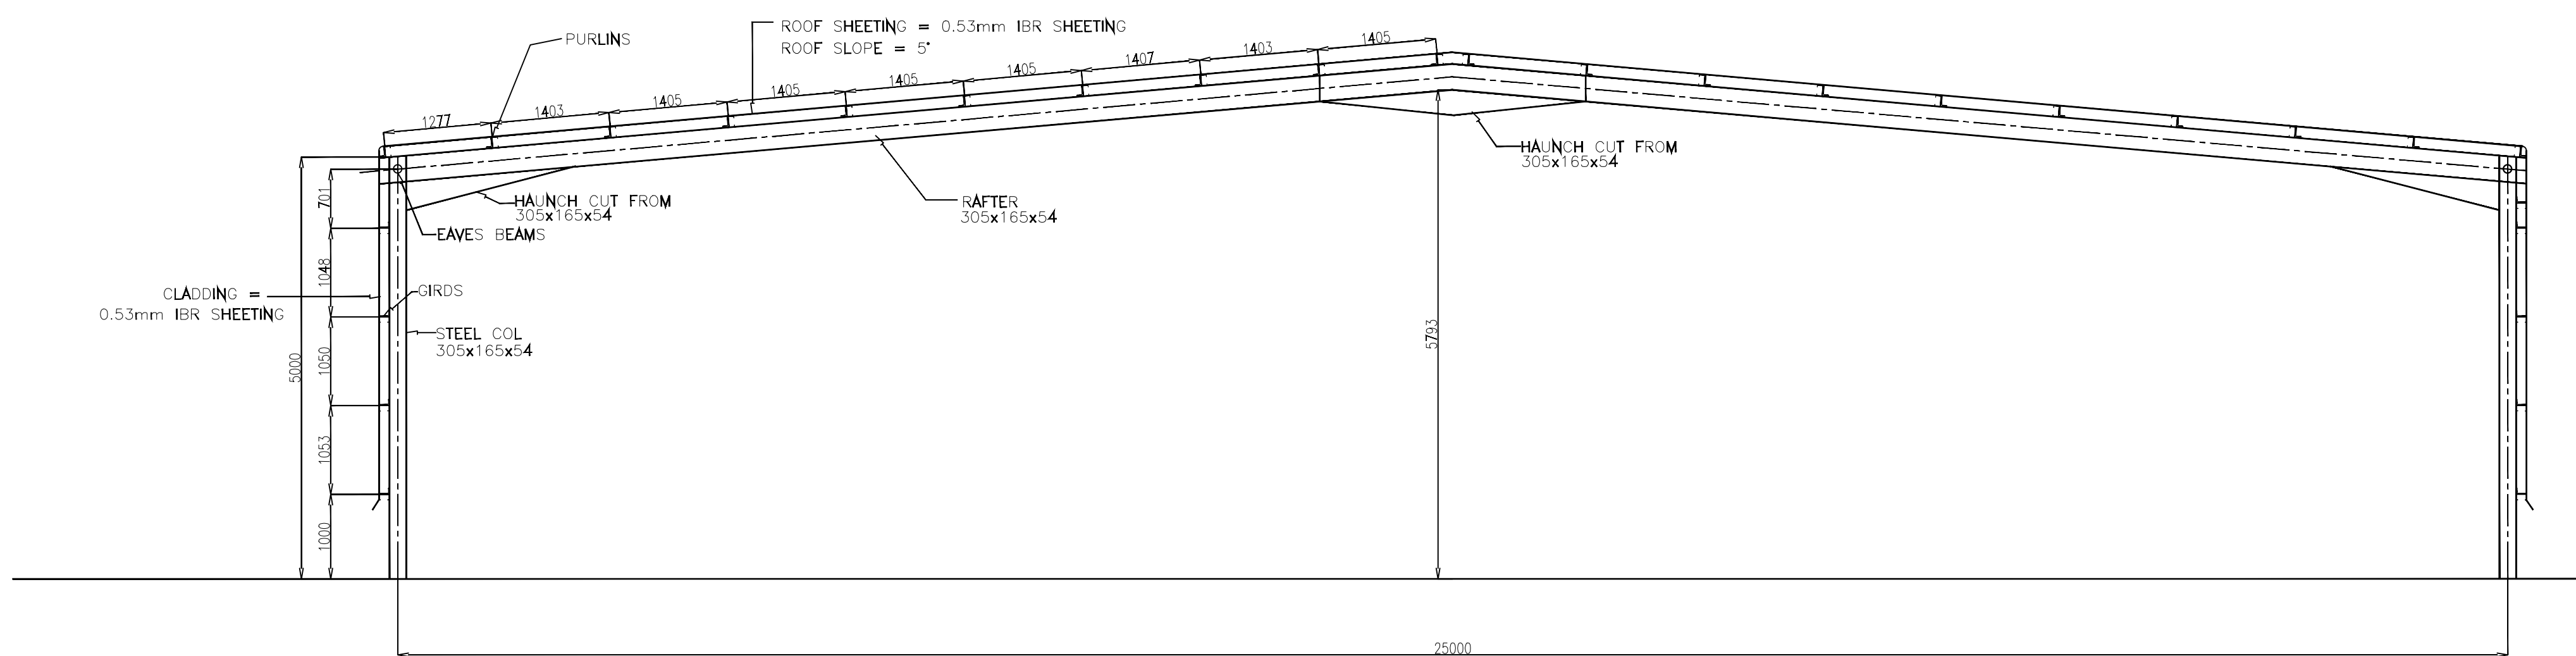

TYPICAL SECTION  
SCALE 1:100

DISCLAIMER:  
SHOULD THESE DRAWINGS AND PROJECT SPECIFICATIONS BE USED OR  
RELIED UPON FOR ANY OTHER PURPOSE OTHER THAN WHAT THEY WERE  
INTENDED FOR ON THIS SPECIFIC SITE, WITHOUT PD INDOO &  
ASSOCIATES' PRIOR KNOWLEDGE AND WRITTEN CONSENT, THEN THE  
USER SHALL INDEMNIFY THE COPYRIGHT HOLDER AGAINST ALL  
LIABILITIES, CLAIMS, DAMAGES, LOSSES, FINES AND/OR PENALTIES (EITHER  
IN CONTRACT OR DELICT) INSTITUTED BY THE USER OR ANY OTHER  
PARTY AS RESULT OF THEIR RE-USE OF OR RELIANCE ON THESE  
DRAWINGS AND PROJECT SPECIFICATIONS".

NOTES:

REFERENCE DRAWINGS:

|  |  |  |  |  |
|--|--|--|--|--|
|  |  |  |  |  |
|  |  |  |  |  |
|     |            |       |         |                       |
|-----|------------|-------|---------|-----------------------|
| A   | 19/08/2020 | MM    | XD      | ISSUED FOR DISCUSSION |
| REV | DATE       | DRAWN | CHECKED | DESCRIPTION           |

**ZELDA**  
CONSULTING ENGINEERS  
Zelda Consulting Engineers  
37 Lennox Road  
Morningside  
Durban  
4001  
Tel: 031 5094707  
Fax: 0864713609  
Email: info@zeldagroup.co.za



PROJECT:  
  
PROPOSED NEW SOUTH  
DUNES COUPLING AND  
UNCOUPLING STRUCTURES  
RICHARDS BAY  
KWAZULU-NATAL

|             |                       |
|-------------|-----------------------|
| DESIGNED    | X DUBAZANE            |
| DRAWN       | M MTHEMBU             |
| CHECKED     | X DUBAZANE            |
| APPROVED    |                       |
| SCALE       | AS SHOWN              |
| PROJECT No. | 0001                  |
| ISSUE       | 01                    |
| DATE        | 19/08/2020            |
| BY          | MM                    |
| CHECKED     | XD                    |
| DESCRIPTION | ISSUED FOR DISCUSSION |