


NO.	DESCRIPTION	DAT.	APPRV.
A	UPDATED	02-02-17	

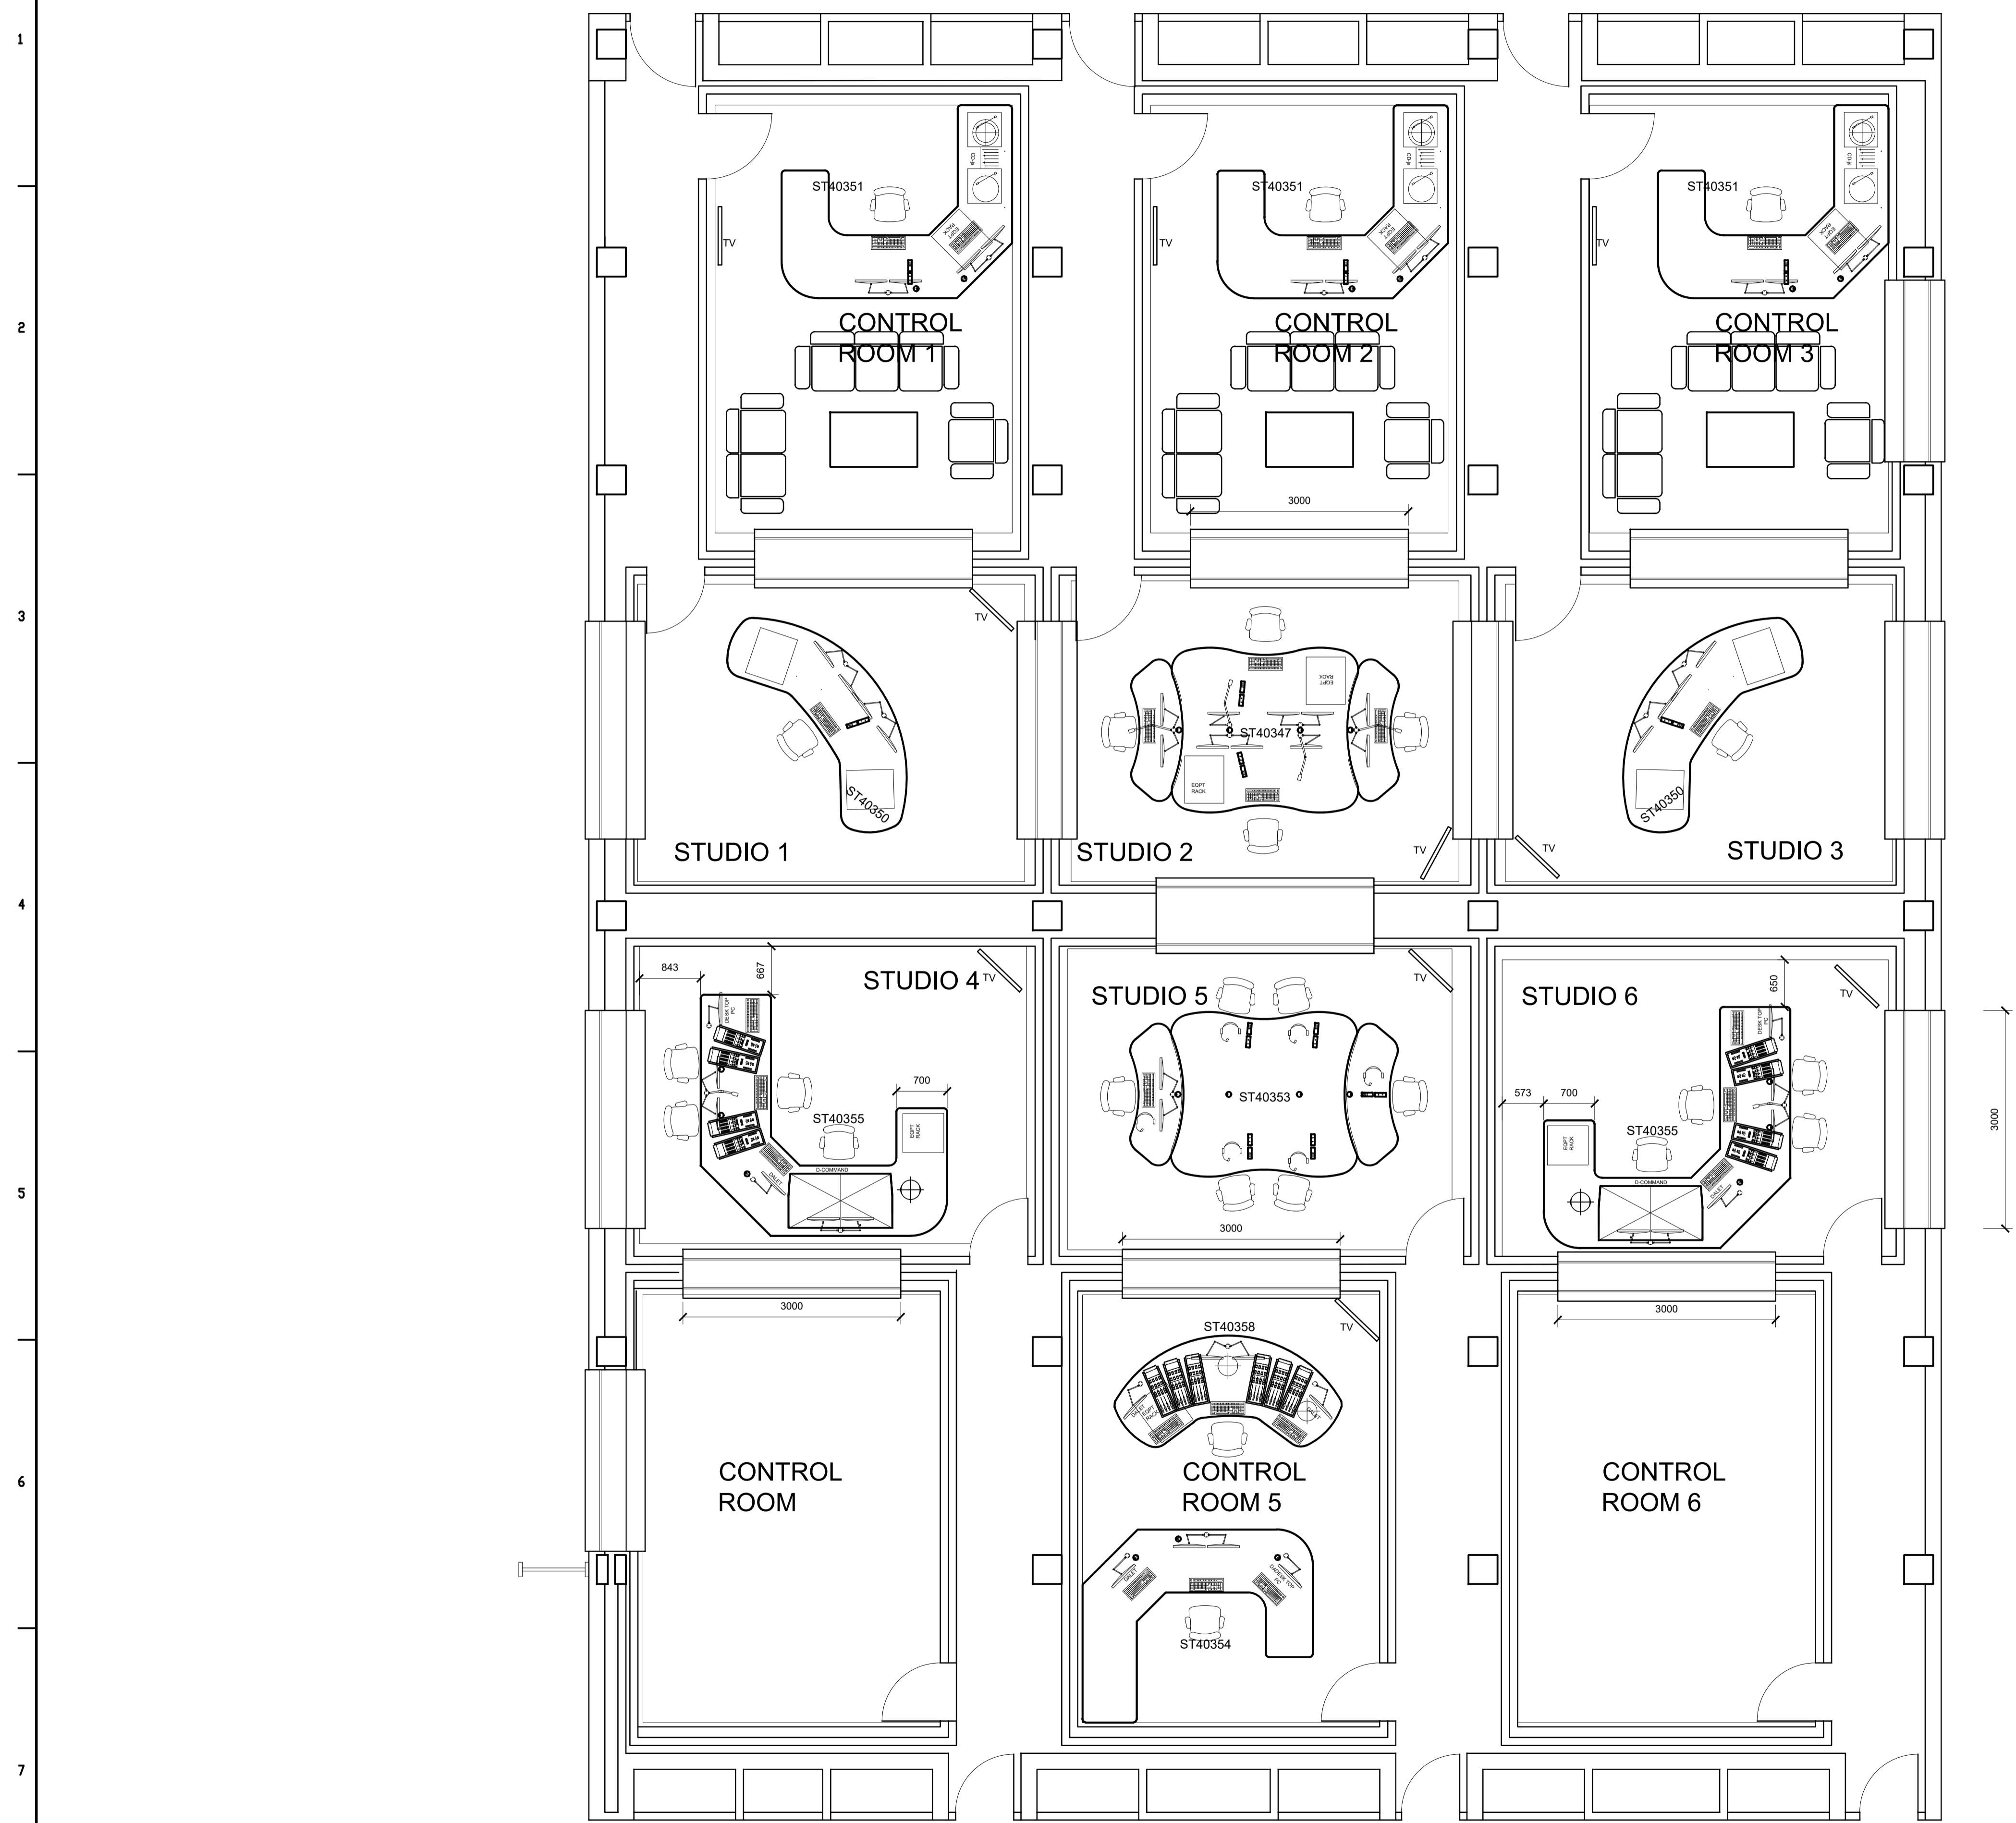

NOTE
* PROPOSED NEW
WINDOWS

DETAIL NO.	PART OF	WHERE USED	QTY.
Studio Technology Private Bag X1 Auckland Park 2006			
Tel: (011) 714-9111 Fax: (011) 714-5885 SABC Copyright © A DIVISION OF THE SABC			
DO NOT SCALE THIS DRG.	DRAWN	OMM	DATE 17-10-14
TOLERANCES	CHECKED		
NO DEC PLACE ±0.5 ONE DEC PLACE ±0.2	ENG.		
	APPVD.		
TITLE / TITEL			
MAFIKENG STUDIO 1-6 PROPOSAL GROUND FLOOR			
DEPT.	DRAWING NO.	REV.	
	ST11328	A	
SCALE 1:50	SHEET 1	OF	