


LONGITUDINAL SECTION: N037 - N059

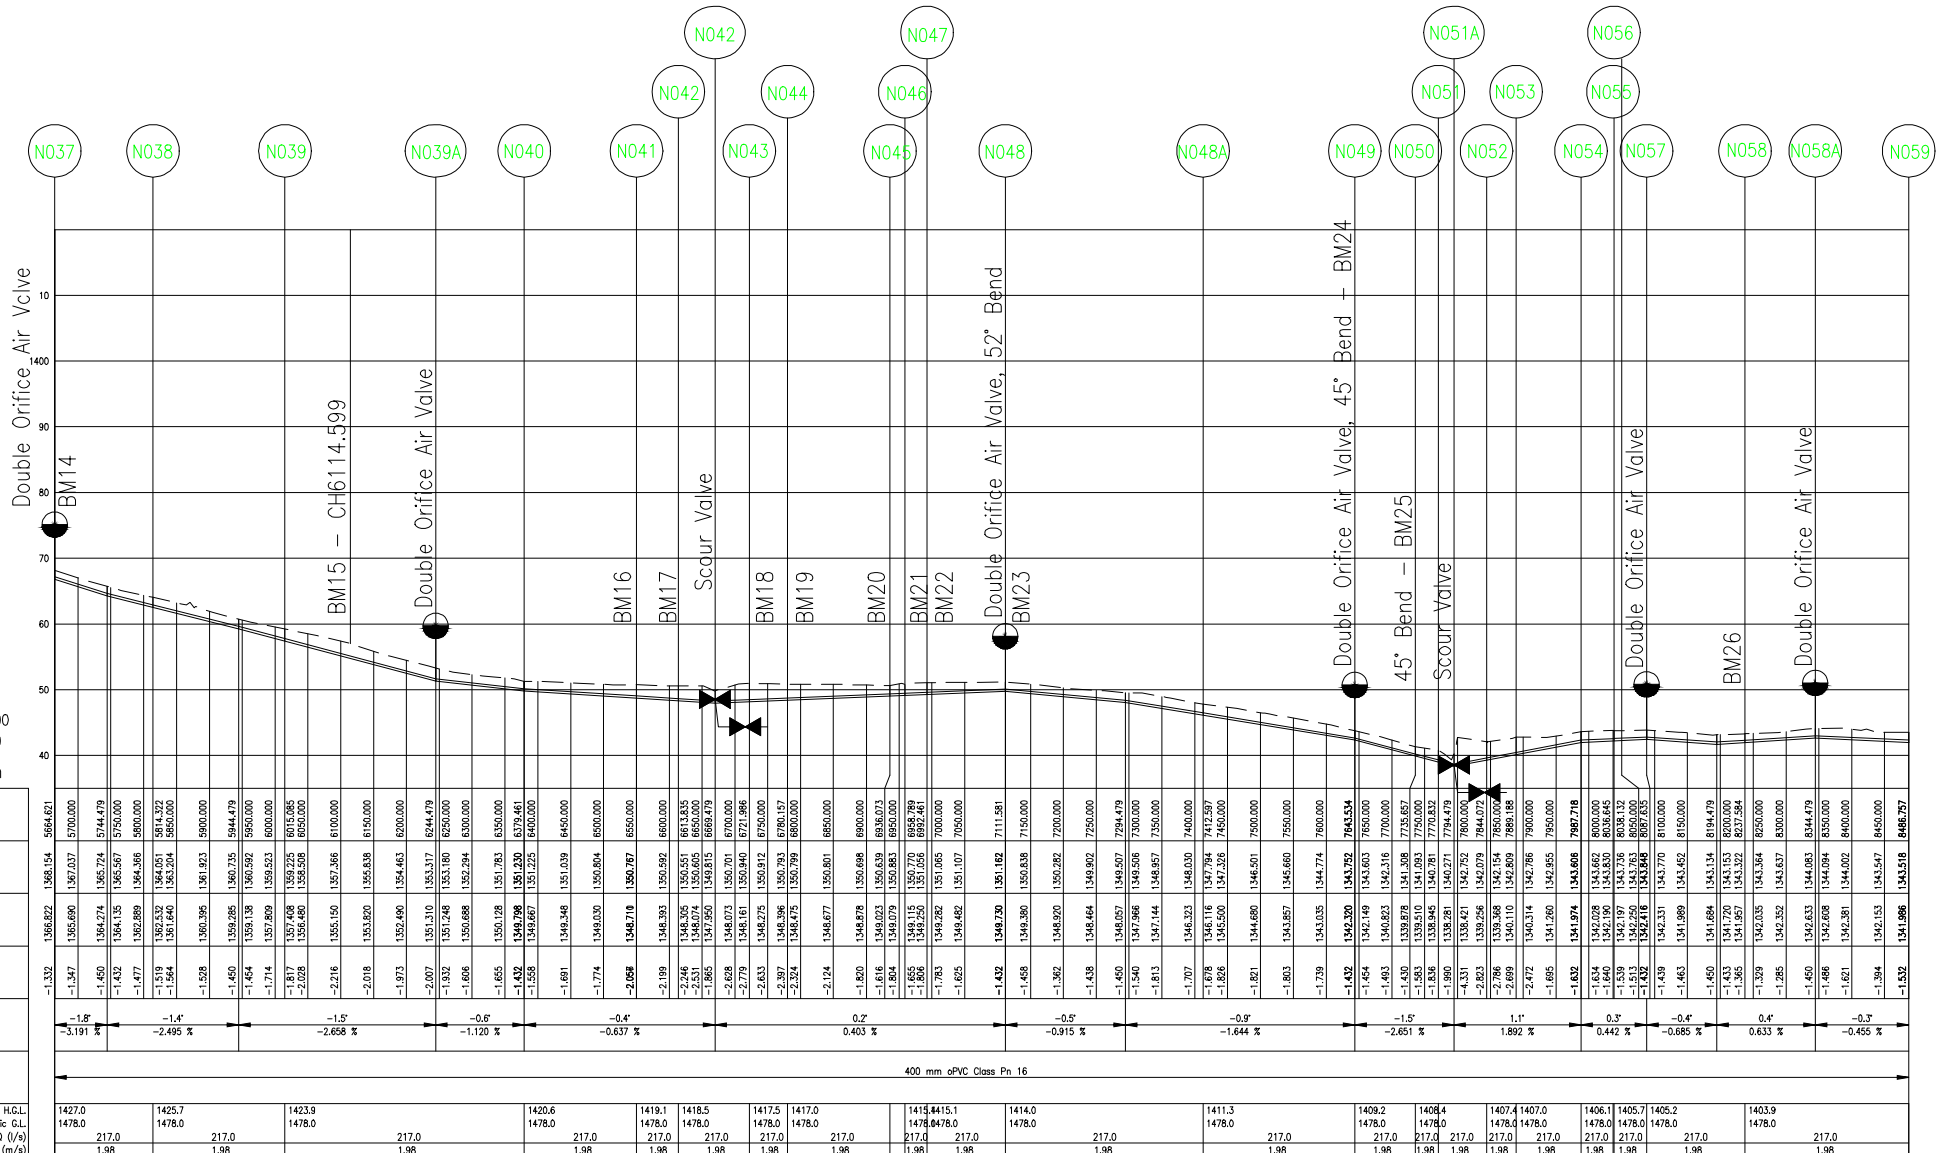

LONGITUDINAL SECTION: N037 - N059

SCALES:  
Horizontal 1:5000  
Vertical 1:500  
Datum : 1335 m

CHAINAGE (m)	GROUND LEVEL	INVERT LEVEL	DEPTH TO INVERT	PIPE GRADES	PIPE DETAILS	HYDRAULICS



No.	DATE	BY	DESCRIPTION

NOTES

FOR APPROVAL STAMP

REFERENCE DRAWINGS

PLAN Nr.	DESCRIPTION

PRINT ISSUED ON



PROJECT  
**UPGRADING OF THE  
BUISFONTEIN TSWELELANG  
BULK WATER SUPPLY SCHEME**

IMPLEMENTING AGENT:  
**SEDIBENG WATER**

DRAWING TITLE  
**BUISFONTEIN  
BULK WATER PIPELINE  
LAYOUT & LONG SECTION  
N037 - N059  
PORTION 2**

DESIGN	DATE	DRAWN	DATE
KING & ASS	09'14	LD NGWENYA	09'14
SURVEYED	DATE	CHECKED	DATE
-	-	S. MUTAMIRANWA	09'14

SCALE **N.T.S.**

DRAWING No.  
**SW602-BUIS-201-3**

AMENDMENT No.