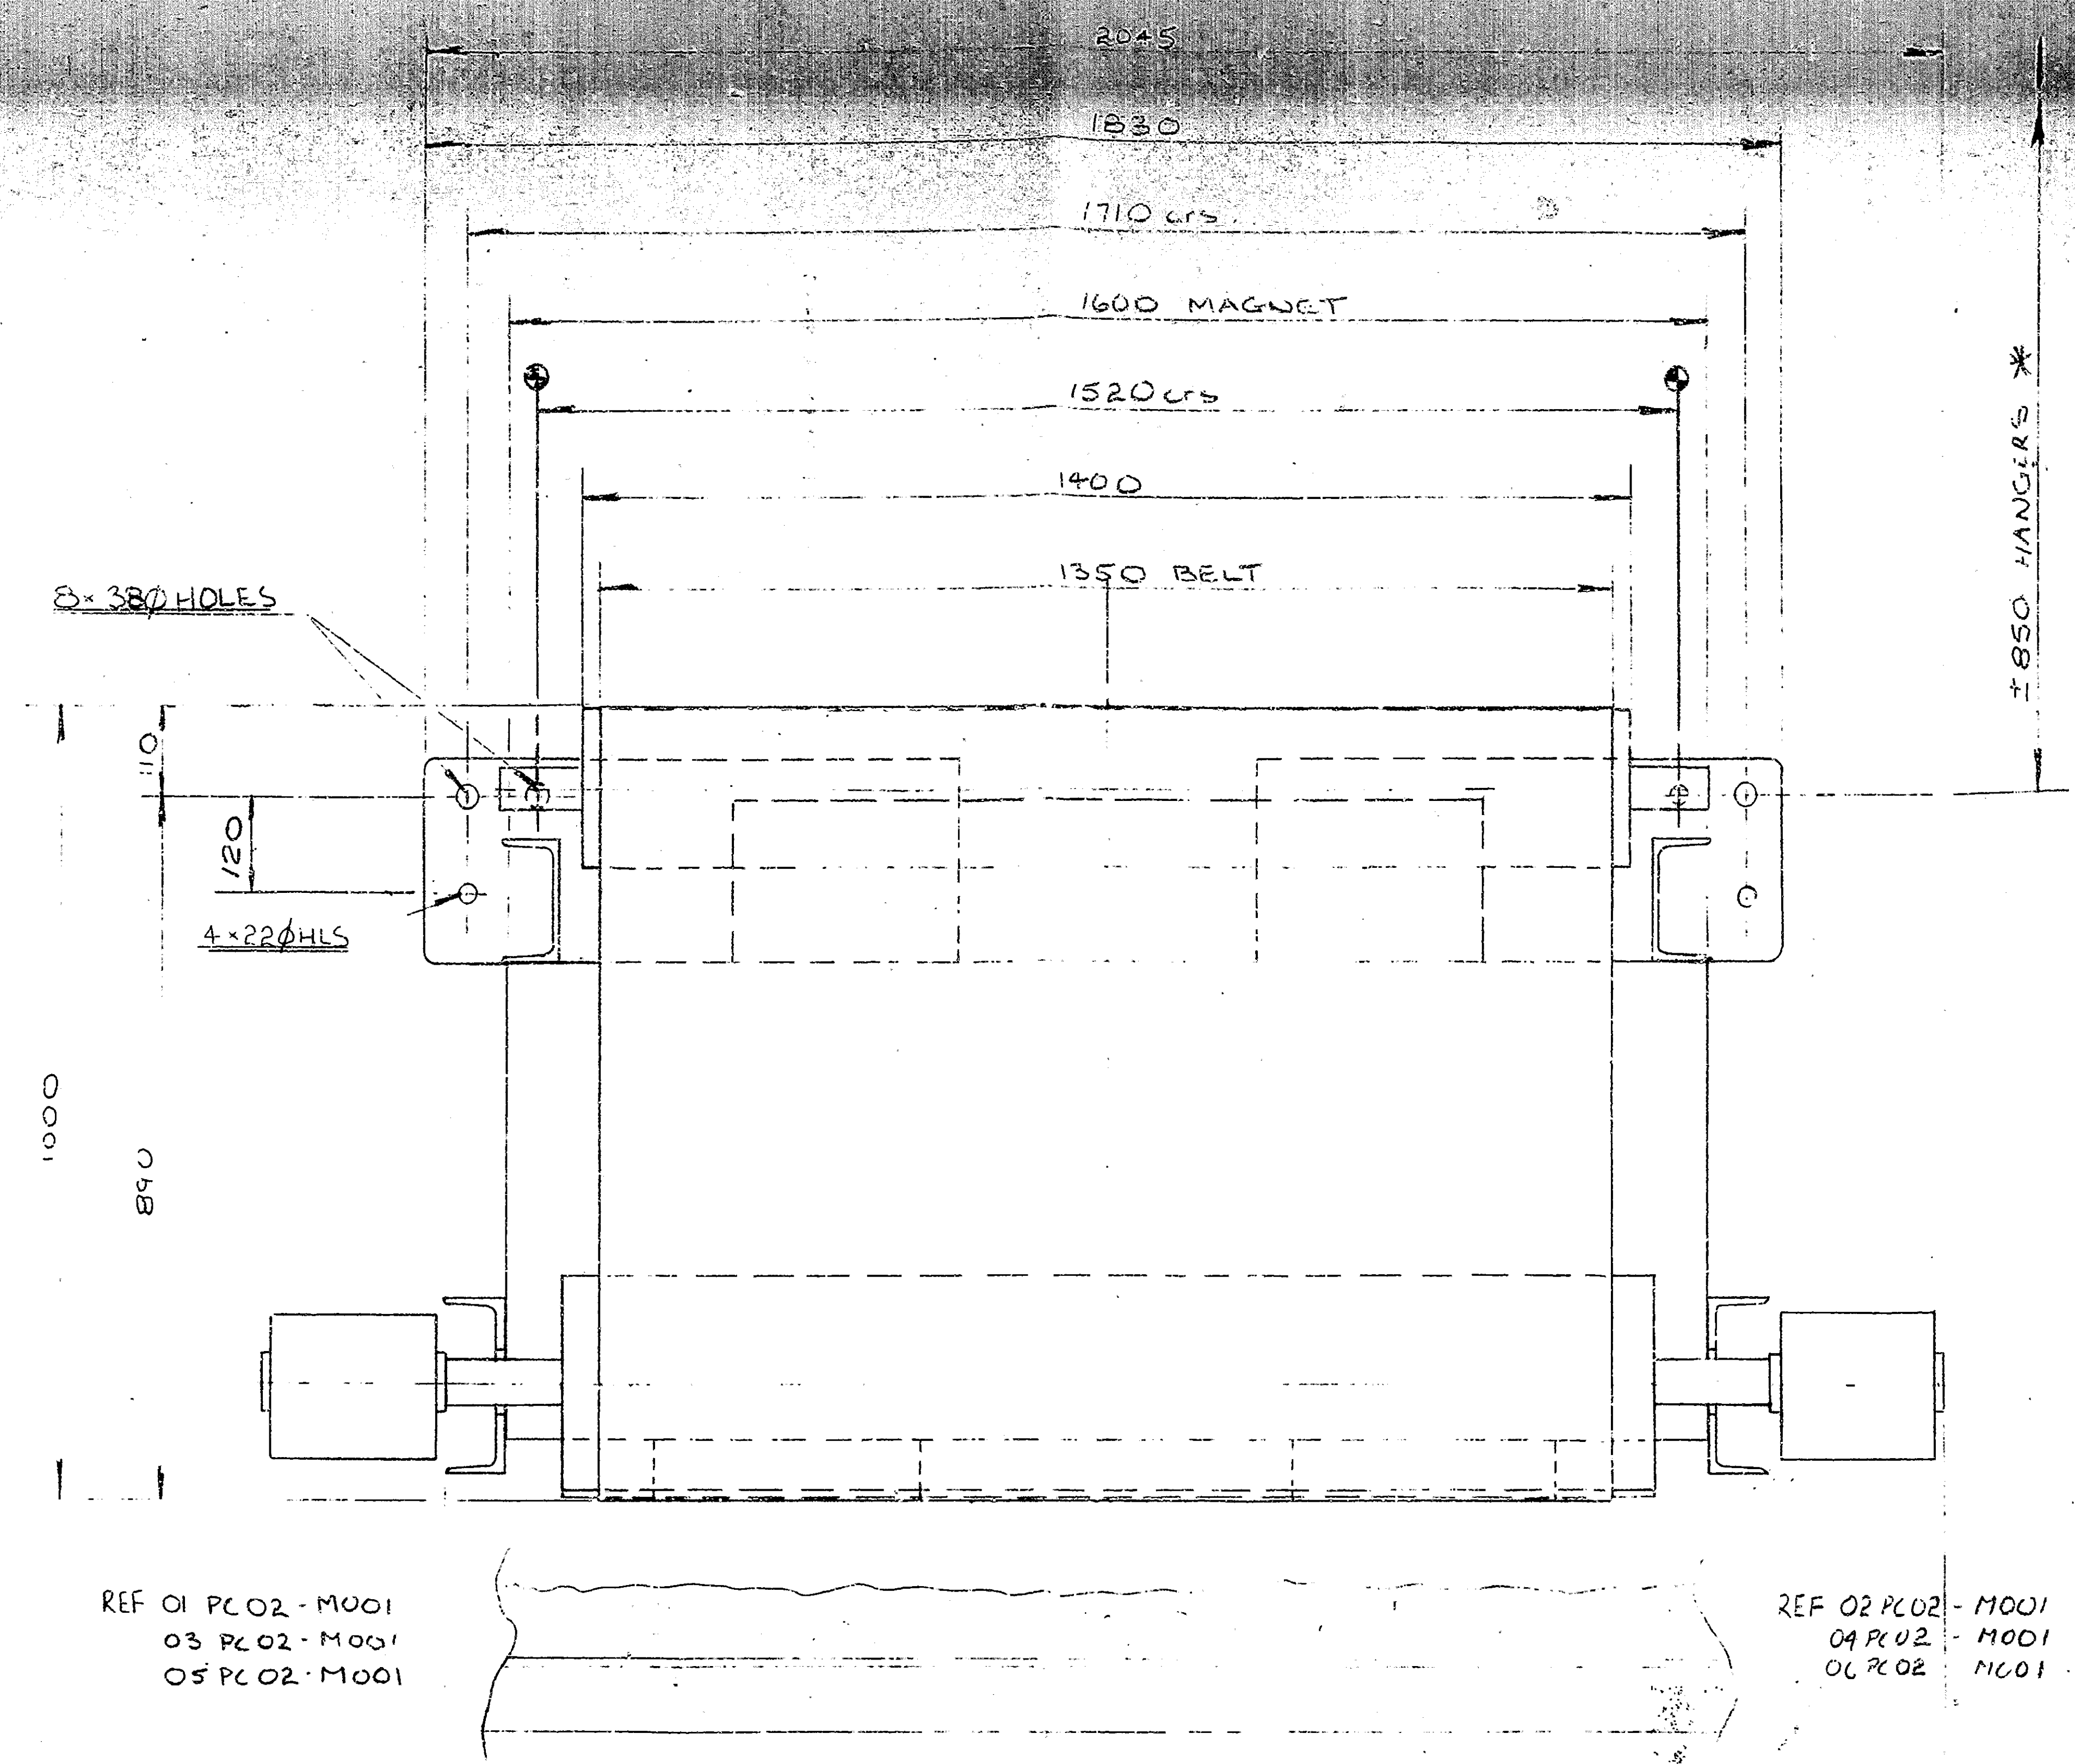


		*850		
71	85	*53B.		85
A	B	C	E	B

	MAX	MIN
HIGH SIDE	950	850
LOW SIDE	800	700

* DETAIL OF HANGERS

5° BELT SLOPE
MAGNET TO SUIT BELT } CONV N158 / N160

⊕ SAFETY CHAINS (50KN WL)
LENGTH TO BE EQUAL TO FULLY OPEN
TURNBUCKLE PLUS 20mm

W.H.T	11500 KG
WATT'S	15000 W

ESCOM 26 AUG 1985 EY:DM		
CONTRACT ORDER No.		KONTRAKT BEST. Nr.
INDEX REFERENCE		INDEX VERWYS.

TUTUKA POWER STATION
TERRACE COAL HANDLING PLANT
CONTRACT OPT 11719

CLIENT APPROVAL

SIGNATURE OF
AUTHORISED REPRESENTATIVE
DATE

061/2221A

AI-M1120-N300-FLA-Y059

Rv22

REVISION	1	10/4/83	D.B.	MAGNET POSITION & HANGERS D.T.L	SCALE	1:75	<u>TUTUKA PLS TERRACE COAL PLANT</u> TITLE MECHAN-MAG TYPE 400/1200 SP. OVERBAND CROSSBELL-ELECTROMAGNET
	2	01/5/83	D.B.	SAFETY CHAINS & 22# H.L.S. HOOD EXHAUSTION END TRAPES	DRAWN	D.F. BLOO. 6/7/83	
					TRACED		
					CHECKED		
	ISSUE DATE	BY	DESCRIPTION		APP'D.		UNAUTHORISED REPRODUCTION AND OR USE OF INFORMATION HEREIN IS STRICTLY FORBIDDEN.
							DRG. NO. 830706