


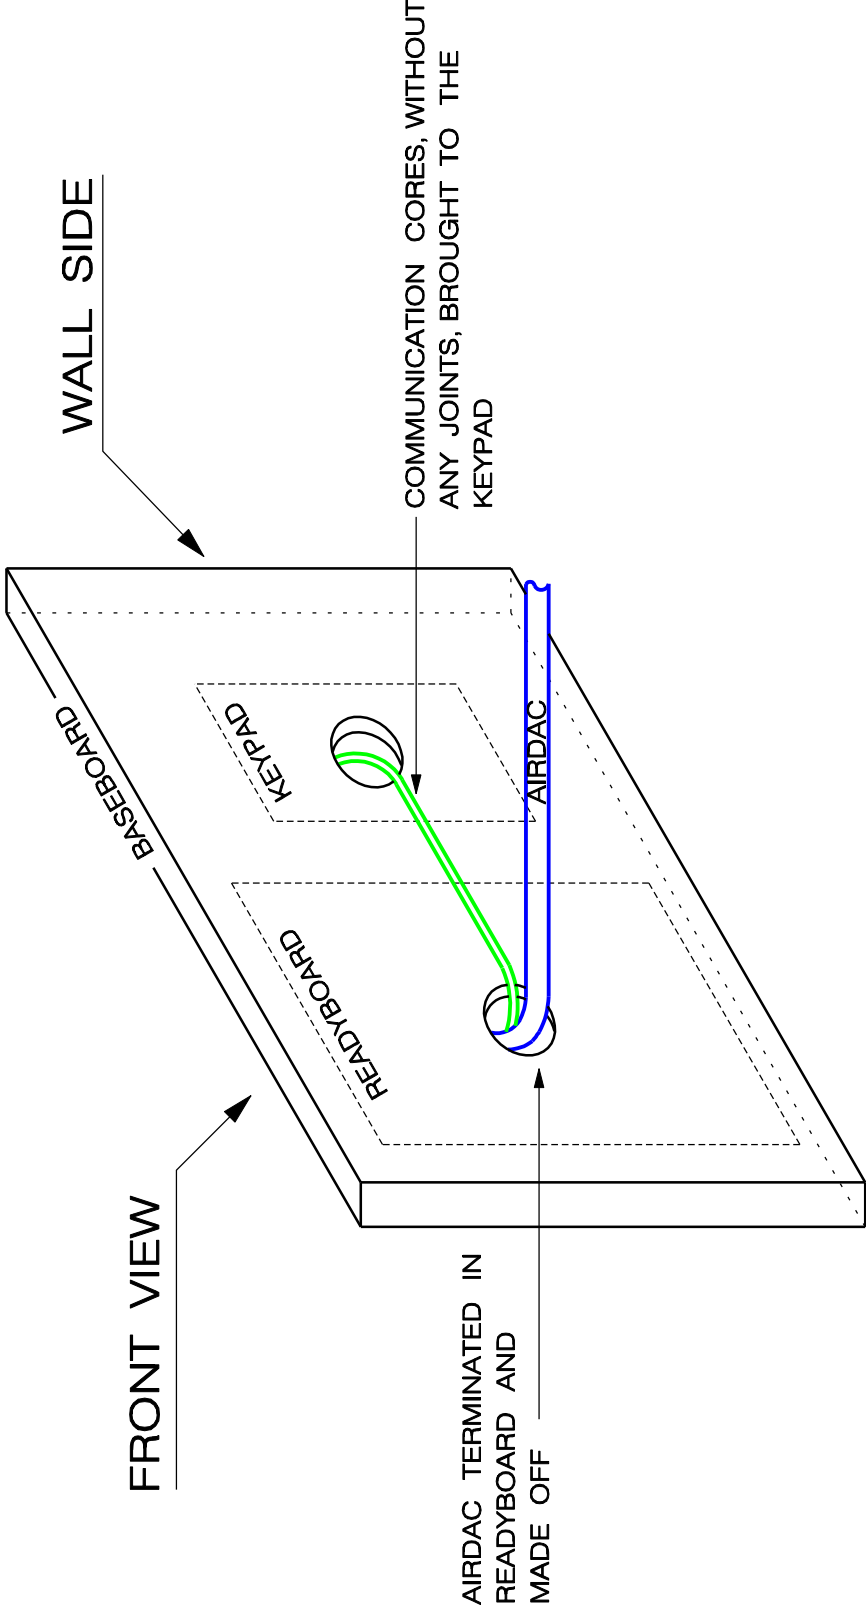

CENTLEC (Pty) Ltd Reg No 2003/065270		DESIGNED T. KRUGER		ONTWERP DATE	28 FEBRUARIE 2000	DATUM FIRST DRG. MAN	A. C. DE WET	EERSTE TEKENAAR	CHECKED	NAGESIEN	UTILIZATION	BENUTTING	REGIONAL SERVICES	STREEKS- DIENSTE	TITLE CONNECTION DETAIL FOR BASEBOARD INSTALLATION (SPLIT ELECTRICAL DISPENSOR)	
DRAWN N. VERMEULEN		GETEKENING SCALE	N.T.S.	SKAAL	CHECKED	SKAAL	A. C. DE WET	NAGESIEN DESIGN & DEVELOPMENT	ONTWERP & ONTWIKKELING	B. DE JAGER	CUSTOMER SERVICES	KLIENTEDIENS	EXECUTIVE MANAGER ENGINEERING	UITVOERENDE INGENIEURSWEE	DRAWING Nr.	TS - 5 - 7
PRIVATE BAG X14, BRANDHOFF 9824 Tel: 051 - 402238		N. VERMEULEN		N.T.S.		A. C. DE WET		AMGOOI		K. V. D. BERG		L. KRITZINGER		TEKENING No. REV.		VERWYS.