

INVITATION TO SUBMIT A PROPOSAL FOR THE REQUIREMENTS OF THE SOUTH AFRICAN BUREAU OF STANDARDS (SABS)

RFP NUMBER: 201769

DESCRIPTION: APPOINTMENT OF A SERVICE PROVIDER TO CONSTRUCT AND OVERSEE THE UPGRADING OF THE HYDROVESSEL (FIRE WATER HYDRANTS) AT GROENKLOOF

CLOSING DATE: 12 SEPTEMBER 2025

COMPULSORY BRIEFING SESSION: 28 AUGUST 2024 AT 10H00

CLOSING TIME: 11:00 AM

Copyright Notice:

This document contains information that is proprietary and confidential to SABS who has all rights of copyright in it. Any dissemination, distribution, reproduction, or disclosure in any form of the content of this document is forbidden without prior authorization of SABS. The SABS will strictly enforce its rights against any acts of copyright infringement.

THE FOLLOWING PARTICULARS MUST BE FURNISHED
(FAILURE TO DO SO MAY RESULT IN YOUR PROPOSAL BEING DISQUALIFIED)

NAME OF BIDDER				
POSTAL ADDRESS				
STREET ADDRESS				
TELEPHONE NUMBER	(CODE)		(NUMBER)	
FACSIMILE NUMBER	(CODE)		(NUMBER)	
CELLPHONE NUMBER				
E-MAIL ADDRESS				
VAT REGISTRATION NUMBER				

NAME OF AUTHORISED PERSON	
SIGNATURE OF BIDDER	
CAPACITY UNDER WHICH THIS BID IS SIGNED	
DATE	

1. Intent

The South African Bureau of Standards (SABS) is inviting experienced and reputable (Suppliers) Bidders to submit proposals for the appointment of a service provider to construct and oversee the upgrading of the hydro vessel at Groenkloof.

2. Confidentiality

This document may not be used for any purpose by the Bidder other than for developing their response to it, and all reasonable efforts must be taken by the Bidder to ensure the confidentiality of any information provided. This document and any other information of a confidential nature provided to the Bidder during the Request for Proposal (RFP) process are to be covered by the non-disclosure agreement signed between the SABS and the Bidder.

3. Procedural compliance

3.1 Intent to respond.

An interested Bidder is required to advise the SABS of its intention to submit a proposal by completing and returning the “Intention to Respond” form (Appendix B) no later than **12 SEPTEMBER 2025**. Should a party decide not to respond to this RFP, you are requested to continue to treat the information as confidential in perpetuity.

3.2 Responsibility for costs

Under no circumstances shall the SABS accept any responsibility whatsoever for any of the Bidder’s costs associated with the preparation and/or submission of its Bid/Proposal, including any costs incurred by the Bidder before the signature, by both parties, of an agreement resulting from a successful bid.

3.3 Amendments to the RFP

Amendments to this document shall only be effective if agreed by the SABS and confirmed in a written addendum to the RFP. The SABS reserves the right to modify the scope of this document at any time before and after the award of the tender.

3.4 Delivery of proposals or bids

The Bidder is responsible for ensuring that the Bid/Proposal is submitted and delivered on time to Tenders.Tintswalo@sabs.co.za. The SABS undertakes that the Bids/Proposals shall be stored in a secure place, opened at the same time and not before the deadline for submission.

Note: The above email address should only be used for submission of proposals. No clarity-seeking questions should be sent to this email address. (see 4.2 below)

3.5 No obligation to proceed.

The SABS reserves the right to discontinue the RFP process at any time before the formation of the envisaged agreement and will give written reasons for the cancellation upon written request to do so. The SABS, its subsidiaries, shareholders, advisors, directors, employees, and representatives including the SABS Representative shall not be liable for any losses, claims, or damages of whatsoever nature or howsoever arising that may be sustained by a Bidder or any other person as a result of its participation or any amendment, termination or suspension of the process set out in this RFP or its exclusion from participating in the tender process at any point. It is an express term that SABS shall in no way be liable for any indirect/consequential damages, loss of profits, etc. suffered by the Bidder during the RFP process, award, negotiating, and/or contracting phase.

After any cancellation of the tender process or the rejection of all tenders due to non-compliance with the thresholds, SABS may abandon the proposed work and services, have it performed in any other manner, or re-issue a similar invitation to tender at any time.

3.6 No contract

Bidders shall note that this RFP does not commit the SABS to any course of action resulting from the receipt of Bids/Proposals and the SABS may, at its discretion, reject any Bid/Proposal that does not conform to instructions and specifications that are contained herein or select a Bidder based upon its own unique set of criteria. SABS also reserves the right not to select a Bidder/award the tender. The SABS does not become bound by any obligations before the signature, by both parties, of an agreement - to be negotiated, resulting from a successful bid.

Nothing in this document shall be construed as a contract between the parties and no communication, whether verbal or written, by the SABS personnel or agents during the course of this process shall create such a contract in respect of the requirements specified in this RFP.

SABS shall not be liable for any fees incurred due to any work done/services performed by the Bidder before signature, by both parties, of an agreement resulting from a successful bid.

3.7 Validity of Proposals

The proposal shall remain valid for a period of one hundred and twenty (120) days from the submission date, where after such proposal expires. SABS retains the right, but is under no obligation, to request Bidders to extend the validity periods of their proposals, before expiry thereof. Such request, if any, shall be in writing. The Bidder is not obliged to extend the validity period.

3.8 Intellectual Property

The Bidder undertakes that the SABS retains ownership of all Intellectual property rights on all material and processes developed that relate to the service provided for and on its behalf by the Bidder. The Bidder undertakes to transfer all said Intellectual Property Rights, whether registered and/or unregistered, to the SABS, including undertaking to sign all forms necessary to affect such transfer.

4. General Instructions

4.1 Assumptions

The SABS has endeavored to provide sufficient guidance to inform Bidders' Bids/Proposals. However, it may be necessary to make some assumptions. Where assumptions have been made these must be documented in the Bid/Proposal. The SABS accepts no responsibility for assumptions made by the Bidder.

4.2 Requests for clarification/additional information

Requests for additional information, questions, or issues fundamental to the quality or clarity of the response should be submitted using the 'Request for Proposal Enquiry' (Appendix N). Additional information will be provided at the discretion of the SABS. The SABS also reserves the right to provide the same information to all other interested Bidders.

4.3 Contact information.

All inquiries regarding this RFP must be e-mailed to Tintswalo.Nyathi@sabs.co.za. Bidders must not contact any other SABS personnel regarding this RFP as this may lead to disqualification of the bid. Also, note that any canvassing by Bidders regarding this RFP will result in disqualification.

4.4 Timescale

The proposed timescales for the RFP process are indicated below.

Item	Milestone	Date
1	Date of RFP advertisement	20 August 2025
2	Compulsory Briefing session SABS Head Office, 1 Dr Lategan Road, Groenkloof	28 August 2025 at 10h00
3	Appendix C, Non-disclosure Agreement /Confidentiality Undertaking signed and submitted	10 September 2025
4	Appendix B, Intention to Respond released and submitted	10 September 2025
5	Final Date for Bidders to submit consolidated requests for clarification (Questions) Questions are to be sent to Tintswalo.Nyathi@sabs.co.za	10 September 2025
6	SABS clarification. (Not further clarification after this date)	10 September 2025
7	Proposal Submission Date Proposals are to be sent to Tenders.Tintswalo@sabs.co.za	12 September 2025
8	Evaluation of proposals	TBA
9	Presentations	TBA
10	Awarding of Tender (Next TC seating)	TBA

4.5 Presentations

The SABS reserves the right to request bidders to present for clarification.

4.6 Clarification and Inspections.

The SABS may submit clarification in writing on specific tender aspects to obtain a better understanding of the received bid/s. This may also include possible inspections of the Bidder's premises at an agreed-upon date and time.

4.7 Submitting a response

4.7.1 Due date

- Proposals/ Bids are to be submitted by closing date and time as stipulated on page 1.
- Proposals/ Bids must be submitted **electronically** to Tenders.Tintswalo@sabs.co.za and must clearly indicate the correct tender **reference number** and **description on the subject**. **Maximum size 14MB.**
- Proposals/ Bids must be submitted in **PDF Files** (compressed zipped folder if necessary).
- Proposals/Bids submitted **via a link and/or "we transfer" will not be accepted.**
- The responsibility for on-time submission rests entirely with the Bidders.
- **Late submissions will NOT be accepted.**
- **The above email address should only be used for submission of proposals. No clarity seeking questions should be sent to this email address.**

4.7.2 Proposal format

Each proposal shall include a detailed description of the Bidder's capabilities with regard to the requirements set out in **Appendix A and Section 5.3** of the Mandatory Evaluation.

4.7.3 Central Supplier Database (CSD) Registration

Service providers and suppliers who wish to render services to SABS will no longer register at SABS directly. Suppliers will have to register on the National Treasury Central Supplier Database (CSD) as per National Circular No 3 of 2015/6 – Central Supplier Database;

National Treasury will maintain the database for all suppliers for the Government and its institutions; and

All existing and prospective suppliers are requested to register on the CSD by accessing the National Treasury website at www.CSD.gov.za.

5. EVALUATION

5.1 Returnable documents

Bidders must provide the following administrative compliance documents.

[TICK APPLICABLE BOX]

NO	APPENDIX	TICK
1	Appendix A Tender Requirements/ Scope of Work	
2	Appendix B Intention to Respond	
3	Appendix C SBD 4 Bidder's Disclosure	

NO	APPENDIX	TICK
4	Appendix D SBD 6.1 Preference points claim form in terms of the Preferential Procurement Regulation 2022	
5	Appendix E National Treasury General Conditions	
6	Appendix F SBD 7.2	
7	Appendix G CSD Report	
8	Appendix H BBBEE/ Sworn affidavit	
9	Annexure I Quotation/ Fixed Rate	
10	Appendix J Management Summary (including Statement of Compliance)	
11	Appendix K Page 2 of the RFP Document	
12	Appendix L Request for Proposal Enquiry	

5.2 Disqualifying criteria is as follows:

- Bidders who do not meet all the requirements as specified on the RFP document scope of work will not be evaluated any further.
- Bidders whose solution is encumbered by any Intellectual Property rights, whether registered and/or unregistered, including but not limited to Copyrights, Patents, Know-How, Registered Designs, Trademarks, Trade Secrets, and the like, will not be considered for award of the bid.
- Bidders who make a misrepresentation on the above 2 points or any other material fact.

5.3 Mandatory Requirements (Failure to submit the following documents will result in a disqualification)

- The fire specialist contractor's proposed CIDB rating is ME 4
- The contractor must be registered with the ASIB.

Only bidders that meet the mandatory requirements will be evaluated further on technical evaluation.

5.4 Technical Evaluation

Bids will be evaluated in terms of Functionality based on the following criteria:

NB: Only bidders who meet the 70% will be considered on the panel subject to successful rates negotiations.

5.4.1 Technical Evaluations

Selection Criteria	sub criteria	Sub weight	Weight
Values: 0 = very poor, 1 = poor; 2 = Average; 3 = Good; 4 = Very Good; 5 = Excellent			
Contractor Experience	Hydrovessel (Fire water hydrant)		70%
The Contractor will provide reference letters to	1 similar type of construction projects at the same or higher value completed in the last 10 years or non-submission;	1	

demonstrate experience on similar type and value of projects successfully completed within the last 10 years.	2 similar type of construction projects at the same or higher value completed in the last 10 years	2	
	3 similar type of construction projects at the same value or higher completed in the last 10 years.	3	
	4 similar type of construction projects at the same value or higher completed in the last 10 years;	4	
	5 or more similar type of construction projects at the same value or higher completed in the last 10 years.	5	
Program & Schedule			30%
Bidders should have the capacity and resources to carry out proposed work according to the timelines proposed (please indicate a project plan on how the scope of work will be addressed)	Program & schedule is inadequate, or no information provided	1	
	Program & schedule is adequate, i.e. shows estimated start and finish dates, major milestones and critical path and estimated duration and logic to reach works completion. Program and schedule also contains information on execution integration and redundancy for unforeseen delays or occurrences.	5	
Minimum threshold is 70%			100%

5.5 Preferential point system – PRICING and SPECIFIC GOAL

The same SABS negotiated rate will be used for a panel.

5.5.1 Feedback on Proposals

Once the recommendation to the Tender Committee has been approved, the successful and unsuccessful bidder(s) will be notified in writing. Successful bidder/s will be issued with a notification letter. Such notification does not constitute an agreement. The award is wholly subject to the successful Bidder entering into a duly signed contract with SABS.

5.5.2 Contracting Successful bidder(s) will be required to enter a contract with the SABS. A formal Agreement will be signed with the successful bidder and SABS further reserves the right to amend, alter, or delete clauses.

6 APPENDIX A – SCOPE OF WORK

6.1 GENERAL

The performance characteristics of the pump sets shall be such that the pressure drops progressively with the rate of demand, so that while being capable of providing the rate of flow and pressure required at the highest and most remote parts of the building, the output will be such as to provide for the excessive rate of discharge at the lowest level in the areas closest to the pump set.

The Sub-contractor shall be responsible to select such equipment that will provide the performance as specified and to position it into the building spaces provided.

Where no specific kind or quality of material is mentioned in the specification, a standard article to the Engineer's approval shall be supplied. All equipment shall be new and shall be kept in "as new" condition on site until take-over.

The equipment selected shall be of high-quality material, design and manufacture and shall be suitable for the type of application and shall provide a reliable and trouble-free service.

The following general aspects should be considered:

- a) single-phase motors can be used for ratings up to and including 3 kW;
- b) motors larger than 3 kW are generally of the three-phase type;
- c) wherever possible, the speed of motors should not exceed 5 000 r/min; and
- d) motors should be rated to cope with continuous full-load working conditions.

6.2 COOLING

Means shall be provided to allow a continuous flow of water through a pump at a rate sufficient to prevent overheating of the pump when it is churning. Provision shall be made for the disposal of any cooling water to drain.

6.3 PUMP AND MOTOR LABELLING

The pump and motor shall be labelled for duties and capacities.

6.4 MATERIALS FOR PUMPS

Any pump that is constructed from materials other than those specified in this subclause shall have its design features approved by the engineer.

Cast iron shall not be used for any wetted rotating component or for any stationary component that is in close running contact with the rotating member.

Where the following pump parts are used for standard pumps, the following materials shall be deemed acceptable:

- a) bearing ball /roller
- b) casing cast iron
- c) case wear ring bronze
- d) gland bronze
- e) gland packing high-grade graphite cotton
- f) impeller bronze
- g) lantern ring hi-dur
- h) mechanical seal carbon ceramic
- i) shaft EN 8 steel
- j) shaft sleeve bronze
- k) stuffing box brush bronze

Where the following pump parts are used for multi-stage pumps, the following materials shall be deemed acceptable:

- a) balance valve or disc bronze
- b) bearing ball / roller type or sleeve type
- c) casing neck ring bronze
- d) case neck bush bronze
- e) end cover cast iron
- f) gland bronze
- g) gland packing high-grade graphite carbon
- h) guide passage of diffuser bronze
- i) impeller bronze
- l) lantern ring bronze
- k) middle body cast iron
- l) partitioning plate cast iron
- m) shaft EN8 steel
- n) sleeve bronze
- o) thrust bearing fitting pad double-thrust assembly

7 PUMP DRIVES

7.1 PUMP DRIVES

The primary pump shall be driven direct by electric motor, with the stand-by pump to be diesel driven. The coupling between the driver and the pump shall be such that either unit can be removed without disturbing the other.

7.2 OUTPUT POWER

The rated output power of the electric motors used to drive the pumps shall be at least 10% more than the full load demand of the pump at any flow rate up to the design pressure and 1,1 times the design flow rate.

7.3 ELECTRIC MOTOR REQUIREMENTS

Electric motors shall:

- a) be of squirrel-cage type rotor design,
- b) be continuously maximum rated, and have a temperature rise not exceeding 75°C above a maximum ambient temperature of 40°C, when measured by the resistance method.
- c) conform to the dimensions given in SABS 1804-2,
- d) have three-phase windings suitable for a 50 Hz electrical supply,
- e) be accommodated in a totally enclosed fan-cooled enclosure,
- f) be cooled by methods complying with the requirements of SABS 1804-2,
- g) have starting devices housed in an enclosure that complies with the requirements of SABS 1222,
- h) produce sufficient starting torque to accelerate to full operating speed within 10 seconds,
- i) have a starting torque sufficient to accelerate the motor up to 75 % of full load speed within 5 seconds,
- j) these accelerating times shall be achieved under open-valve conditions against the necessary motion and delivery conditions,
- k) have starting resistors so designed as to permit a 15 seconds starting operation during each period of 80 seconds, for a period of at least 1 hour,

7.4 STARTING OF PUMPS

Starters of the electric motors shall be suitable for fire hose reel use and shall be of the AC automatic type housed in enclosures that comply with the requirements of SABS 1222.

Direct on-line starting is preferred, but star / delta, auto-transformer or stator and rotor type starters may be used only with the express permission of the engineer.

7.5 WIRING

Motors of power exceeding 3 kW shall have the ends of each winding brought out to six terminals in the terminal box, in accordance with SABS 1804-2, so that the motor can be star/delta started if desired. Motors of power less than 3 kW shall have the ends of three windings brought out to three terminals.

The size and characteristics of the equipment are determined by the following factors:

- a) the electrical fault level of installation;
- b) the starting current of pumps;
- c) the running current of pumps; and
- d) the supply voltage to the installation.

7.6 THE PUMP INSTALLATION SHALL BE:

In accordance with the following standards:

- SANS 10400: The application of the National Building Regulations : Part W Fire Installation
- SANS 10252: Part 1: Water supply installations for buildings.

- (a) so designed that any stand-by pump(If provided) can be selected for duty at any time, and
- (b) fitted with a suitable pressure gauge on the delivery side of the pump.

The pumps shall be fitted with an automatic control starting mechanism that shall start a booster pump automatically as soon as any single fire hydrant or any single hose reels are brought into operation, causing a lowering of the static pressure in the fire installation. A standard sprinkler type pump start arrangement shall be installed

A drop in pressure shall automatically start the pump and simultaneously raise an alarm on the panel and relay the alarm with a buzzer to security, and main fire alarm panel.

- e) The pump control shall be such that the pump will have a timer to prevent the pump from surging between on and off. Once the pump starts the timer shall activate. After the pressure has risen to activate the pressure switch to switch the pump off, the delay timer shall start a three-minute cycle, after which the pump shall switch off.
- f) Should the pressure fall in this period, the cycle shall again commence as stated above.
- g) The system shall be driven by two pumps and the pump control shall be capable of switching pumps to be lead or lag pump. Pumps shall work on a basis of both pumps operating simultaneously, but starting on different pressure settings

LAYOUT

- a) The layout of the pump station shall be such that maintenance on any part of it can be carried out without impediment, and that another motor can be so installed during the servicing of the relevant motor or pump that the water supply system will remain operative.
- b) The installation and specifically the discharge pipeline should further also be protected against dynamic pressures that can develop after the pump has been switched on and off, or as any other cause. Backflow shall be avoided by the use of one-way control valves.

7.7 INSTRUCTIONS FOR OPERATION AND MAINTENANCE

- a) A clear description of the operation of the pump installation together with a schematic indication of the positions of the shut-off valves should be available in a user friendly format at the pump installation.
- b) A clear indication of the maintenance required should be given. Log books should be kept ready for signature as proof that the necessary maintenance has been carried out.
- c) An electrical diagram of the installation should also be kept in a conspicuous place at the installation, in accordance with SANS 10142-1.

7.8 STAND-BY PUMP

Two pumps shall be installed; one will be a standby to the other. It shall be possible to select the lead pump as required.

7.9 INLETS TO PUMPS

The pump inlets are to be protected by grids placed in front of the inlet openings to prevent the ingress of foreign material without causing unacceptable loss of energy.

7.10 PROTECTION OF MOTORS

The following equipment shall be installed on the control panel as standard equipment for the pump installation:

- main isolating switch;
- circuit-breaker protection for each motor;
- contactors for each motor;
- thermal over current protection for each motor;
- under voltage and over voltage protection in accordance with SABS standards;
- phase-failure and rotation protection (three-phase motors);
- low water level protection;
- short-circuit protection

For the purposes of this project, pumps are required as follows:	Value
Description	
Number of pumps	2
Arrangement of pump control	Automatic/Manual as well as Lead/Lag
Duty point	2460 l/min at 1050 kPa
Power source to pumps	Diesel driven
Tank capacity	228 800 l

Appendix B- Intention to respond to the Request for Proposal

We hereby accept/decline your Request for Proposal.

Company: _____

Company Representative: _____

Position/Title: _____

Signature: _____

Please state a brief reason for declining this Request for Proposal _____

1. PURPOSE OF THE FORM

Any person (natural or juristic) may make an offer or offer in terms of this invitation to bid. In line with the principles of transparency, accountability, impartiality, and ethics as enshrined in the Constitution of the Republic of South Africa and further expressed in various pieces of legislation, it is required for the bidder to make this declaration in respect of the details required hereunder.

Where a person/s is listed in the Register for Tender Defaulters and/or the List of Restricted Suppliers, that person will automatically be disqualified from the bid process.

2. Bidder's declaration

- 2.1 Is the bidder, or any of its directors/trustees/shareholders/members/partners or any person having a controlling interest¹ in the enterprise,

employed by the state?

YES/NO

- 2.1.1 If so, furnish particulars of the names, individual identity numbers, and, if applicable, state employee numbers of sole proprietors/directors/trustees/shareholders/members/ partners or any person having a controlling interest in the enterprise, in the table below.

Full Name	Identity Number	Name of State institution

- 2.2 Do you, or any person connected with the bidder, have a relationship with any person who is employed by the procuring institution? **YES/NO**

¹ the power, by one person or a group of persons holding the majority of the equity of an enterprise, alternatively, the person/s having the deciding vote or power to influence or to direct the course and decisions of the enterprise.

2.2.1 If so, furnish particulars:

.....
.....

2.3 Does the bidder or any of its directors/trustees/shareholders/members/partners or any person having a controlling interest in the enterprise have any interest in any other related enterprise whether or not they are bidding for this contract? **YES/NO**

2.3.1 If so, furnish particulars:

.....
.....

3 DECLARATION

I, the undersigned, (name)..... in submitting the accompanying bid, do hereby make the following statements that I certify to be true and complete in every respect:

- 3.1 I have read, and understand the contents of this disclosure;
- 3.2 I understand that the accompanying bid will be disqualified if this disclosure is found not to be true and complete in every respect;
- 3.3 The bidder has arrived at the accompanying bid independently from, and without consultation, communication, agreement, or arrangement with any competitor. However, communication between partners in a joint venture or consortium² will not be construed as collusive bidding.
- 3.4 In addition, there have been no consultations, communications, agreements, or arrangements with any competitor regarding the quality, quantity, specifications, or prices, including methods, factors, or formulas used to calculate prices, market allocation, the intention or decision to submit or not to submit the bid, bidding with the intention not to win the bid and conditions or delivery particulars of the products or services to which this bid invitation relates.
- 3.4 The terms of the accompanying bid have not been, and will not be, disclosed by the bidder, directly or indirectly, to any competitor, before the date and time of the official bid opening or of the awarding of the contract.
- 3.5 There have been no consultations, communications, agreements, or arrangements made by the bidder with any official of the procuring institution in relation to this procurement process before and during the bidding process except to provide clarification on the bid submitted where so required by the institution; and the bidder was not involved in the drafting of the specifications or terms of reference for this bid.
- 3.6 I am aware that, in addition, and without prejudice to any other remedy provided to combat any restrictive practices related to bids and contracts, suspicious bids will be reported to the Competition

² Joint venture or Consortium means an association of persons for the purpose of combining their expertise, property, capital, efforts, skill and knowledge in an activity for the execution of a contract.

Commission for investigation and possible imposition of administrative penalties in terms of section 59 of the Competition Act No 89 of 1998 and or may be reported to the National Prosecuting Authority (NPA) for criminal investigation and or may be restricted from conducting

- 3.7 business with the public sector for a period not exceeding ten (10) years in terms of the Prevention and Combating of Corrupt Activities Act No 12 of 2004 or any other applicable legislation.

I CERTIFY THAT THE INFORMATION FURNISHED IN PARAGRAPHS 1, 2, and 3 ABOVE IS CORRECT.

I ACCEPT THAT THE STATE MAY REJECT THE BID OR ACT AGAINST ME IN TERMS OF PARAGRAPH 6 OF PFMA SCM INSTRUCTION 03 OF 2022/22 ON PREVENTING AND COMBATING ABUSE IN THE SUPPLY CHAIN MANAGEMENT SYSTEM SHOULD THIS DECLARATION PROVE TO BE FALSE.

.....
Signature	Date
.....
Position	Name of bidder

PREFERENCE POINTS CLAIM FORM IN TERMS OF THE PREFERENTIAL PROCUREMENT REGULATIONS 2022

This preference form must form part of all tenders invited. It contains general information and serves as a claim form for preference points for specific goals.

NB: BEFORE COMPLETING THIS FORM, TENDERERS MUST STUDY THE GENERAL CONDITIONS, DEFINITIONS AND DIRECTIVES APPLICABLE IN RESPECT OF THE TENDER AND PREFERENTIAL PROCUREMENT REGULATIONS, 2022

1. GENERAL CONDITIONS

1.1 The following preference point systems are applicable to invitations to tender:

- the 80/20 system for requirements with a Rand value of up to R50 000 000 (all applicable taxes included); and
- the 90/10 system for requirements with a Rand value above R50 000 000 (all applicable taxes included).

1.2 To be completed by the organ of state

a) The applicable preference point system for this tender is the **80/20** preference point system.

1.3 Points for this tender (even in the case of a tender for income-generating contracts) shall be awarded for:

- (a) Price; and
- (b) Specific Goals.

1.4 To be completed by the organ of state:

The maximum points for this tender are allocated as follows:

	POINTS
PRICE	80
SPECIFIC GOALS	20
Total points for Price and SPECIFIC GOALS	100

1.5 Failure on the part of a tenderer to submit proof or documentation required in terms of this tender to claim points for specific goals with the tender, will be interpreted to mean that preference points for specific goals are not claimed.

1.6 The organ of state reserves the right to require of a tenderer, either before a tender is adjudicated or at any time subsequently, to substantiate any claim in regard to preferences, in any manner required by the organ of state.

2. DEFINITIONS

- (a) **“tender”** means a written offer in the form determined by an organ of state in response to an invitation to provide goods or services through price quotations, competitive tendering process or any other method envisaged in legislation;
- (b) **“price”** means an amount of money tendered for goods or services, and includes all applicable taxes less all unconditional discounts;
- (c) **“rand value”** means the total estimated value of a contract in Rand, calculated at the time of bid invitation, and includes all applicable taxes;
- (d) **“tender for income-generating contracts”** means a written offer in the form determined by an organ of state in response to an invitation for the origination of income-generating contracts through any method envisaged in legislation that will result in a legal agreement between the organ of state and a third party that produces revenue for the organ of state, and includes, but is not limited to, leasing and disposal of assets and concession contracts, excluding direct sales and disposal of assets through public auctions; and
- (e) **“the Act”** means the Preferential Procurement Policy Framework Act, 2000 (Act No. 5 of 2000).

3. FORMULAE FOR PROCUREMENT OF GOODS AND SERVICES

3.1. POINTS AWARDED FOR PRICE

3.1.1 THE 80/20 OR 90/10 PREFERENCE POINT SYSTEMS

A maximum of 80 or 90 points is allocated for price on the following basis:

80/20	or	90/10
$Ps = 80 \left(1 - \frac{Pt - P_{min}}{P_{min}} \right)$	or	$Ps = 90 \left(1 - \frac{Pt - P_{min}}{P_{min}} \right)$

Where

- Ps = Points scored for price of tender under consideration
- Pt = Price of tender under consideration
- Pmin = Price of lowest acceptable tender

3.2. FORMULAE FOR DISPOSAL OR LEASING OF STATE ASSETS AND INCOME GENERATING PROCUREMENT

3.2.1. POINTS AWARDED FOR PRICE

A maximum of 80 or 90 points is allocated for price on the following basis:

80/20	or	90/10
$Ps = 80 \left(1 + \frac{Pt - P_{max}}{P_{max}} \right)$	or	$Ps = 90 \left(1 + \frac{Pt - P_{max}}{P_{max}} \right)$

Where

- Ps = Points scored for price of tender under consideration
- Pt = Price of tender under consideration
- Pmax = Price of highest acceptable tender

4. POINTS AWARDED FOR SPECIFIC GOALS

- 4.1. In terms of Regulation 4(2); 5(2); 6(2) and 7(2) of the Preferential Procurement Regulations, preference points must be awarded for specific goals stated in the tender. For the purposes of this tender the tenderer will be allocated points based on the goals stated in table 1 below as may be supported by proof/ documentation stated in the conditions of this tender:
- 4.2. In cases where organs of state intend to use Regulation 3(2) of the Regulations, which states that, if it is unclear whether the 80/20 or 90/10 preference point system applies, an organ of state must, in the tender documents, stipulate in the case of—
- (a) an invitation for tender for income-generating contracts, that either the 80/20 or 90/10 preference point system will apply and that the highest acceptable tender will be used to determine the applicable preference point system; or
 - (b) any other invitation for tender, that either the 80/20 or 90/10 preference point system will apply and that the lowest acceptable tender will be used to determine the applicable preference point system,
- then the organ of state must indicate the points allocated for specific goals for both the 90/10 and 80/20 preference point system.

Table 1: Specific goals for the tender and points claimed are indicated per the table below.

(Note to organs of state: Where either the 90/10 or 80/20 preference point system is applicable, corresponding points must also be indicated as such.

Note to tenderers: The tenderer must indicate how they claim points for each preference point system.)

Specific Goal	The specific goals allocated points in terms of this tender	Number of points allocated (90/10 system) (To be completed by the organ of state)	Number of points allocated (80/20 system) (To be completed by the organ of state)	Number of points claimed (90/10 system) (To be completed by the tenderer)	Number of points claimed (80/20 system) (To be completed by the tenderer)
Persons historically disadvantaged on the basis of race	100% black ownership		10		
	75% - 99% black ownership		8		
	60% - 74% black ownership		6		
	51% - 59% black ownership		4		
	0% - 25% black ownership		2		
	0% black ownership		0		
Persons historically disadvantaged on the basis of gender	100% black women ownership		6		
	51% - 99% black women ownership		4		
	30% - 50% black women ownership		2		
	0% black women ownership		0		

Persons historically disadvantaged on the basis of disability	100% owned by persons living with disabilities		4		
	51% - 99% owned by persons living with disabilities		2		
	0% - 50% owned by persons living with disabilities		0		

DECLARATION WITH REGARD TO COMPANY/FIRM

4.3. Name of company/firm.....

4.4. Company registration number:

4.5. TYPE OF COMPANY/ FIRM

- ☐ Partnership/Joint Venture / Consortium
 - ☐ One-person business/sole propriety
 - ☐ Close corporation
 - ☐ Public Company
 - ☐ Personal Liability Company
 - ☐ (Pty) Limited
 - ☐ Non-Profit Company
 - ☐ State Owned Company
- [TICK APPLICABLE BOX]

4.6. I, the undersigned, who is duly authorised to do so on behalf of the company/firm, certify that the points claimed, based on the specific goals as advised in the tender, qualifies the company/ firm for the preference(s) shown and I acknowledge that:

- i) The information furnished is true and correct;
- ii) The preference points claimed are in accordance with the General Conditions as indicated in paragraph 1 of this form;
- iii) In the event of a contract being awarded as a result of points claimed as shown in paragraphs 1.4 and 4.2, the contractor may be required to furnish documentary proof to the satisfaction of the organ of state that the claims are correct;
- iv) If the specific goals have been claimed or obtained on a fraudulent basis or any of the conditions of contract have not been fulfilled, the organ of state may, in addition to any other remedy it may have –
 - (a) disqualify the person from the tendering process;
 - (b) recover costs, losses or damages it has incurred or suffered as a result of that person's conduct;
 - (c) cancel the contract and claim any damages which it has suffered as a result of having to make less favourable arrangements due to such cancellation;
 - (d) recommend that the tenderer or contractor, its shareholders and directors, or only the shareholders and directors who acted on a fraudulent basis, be restricted from obtaining business from any organ of state for a period not exceeding 10 years, after the *audi alteram partem* (hear the other side) rule has been applied; and
 - (e) forward the matter for criminal prosecution, if deemed necessary.

.....
SIGNATURE(S) OF TENDERER(S)

SURNAME AND NAME:

DATE:

ADDRESS:
.....
.....

Appendix E

NATIONAL TREASURY GENERAL CONDITIONS OF CONTRACT

Appendix F

SBD 7.2

Quotation (Rate)

Appendix G

BBBEE Certificate/Sworn Affidavit (Specific Goal point)

Appendix H

Statement of Compliance with the Request for Proposal

Company Name: _____

Proposed Service: _____

It is hereby confirmed that the proposal response to the SABS' RFP is fully compliant with all points with the exception of the specific issues outlined below:

Signed: _____ (Authorised Signatory)

Name: _____

Position: _____

Date: _____

Appendix I

Page 2 of the tender document

Appendix J

Statement of Compliance

Appendix K

Request for Proposal Enquiry

To: Tintswalo.nyathi@sabs.co.za

From:

Questions:

Answers:

To: Tintswalo.Nyathi@sabs.co.za

GOVERNMENT PROCUREMENT

GENERAL CONDITIONS OF CONTRACT

NOTES

The purpose of this document is to:

- (i) Draw special attention to certain general conditions applicable to government bids, contracts and orders; and
- (ii) To ensure that clients be familiar with regard to the rights and obligations of all parties involved in doing business with government.

In this document words in the singular also mean in the plural and vice versa and words in the masculine also mean in the feminine and neuter.

- The General Conditions of Contract will form part of all bid documents and may not be amended.
- Special Conditions of Contract (SCC) relevant to a specific bid, should be compiled separately for every bid (if applicable) and will supplement the General Conditions of Contract. Whenever there is a conflict, the provisions in the SCC shall prevail.

TABLE OF CLAUSES

1. Definitions
2. Application
3. General
4. Standards
5. Use of contract documents and information; inspection
6. Patent rights
7. Performance security
8. Inspections, tests and analysis
9. Packing
10. Delivery and documents
11. Insurance
12. Transportation
13. Incidental services
14. Spare parts
15. Warranty
16. Payment
17. Prices
18. Contract amendments
19. Assignment
20. Subcontracts
21. Delays in the supplier's performance
22. Penalties
23. Termination for default
24. Dumping and countervailing duties
25. Force Majeure
26. Termination for insolvency
27. Settlement of disputes
28. Limitation of liability
29. Governing language
30. Applicable law
31. Notices
32. Taxes and duties
33. National Industrial Participation Programme (NIPP)

General Conditions of Contract

1. Definitions

1. The following terms shall be interpreted as indicated:
 - 1.1 “Closing time” means the date and hour specified in the bidding documents for the receipt of bids.
 - 1.2 “Contract” means the written agreement entered into between the purchaser and the supplier, as recorded in the contract form signed by the parties, including all attachments and appendices thereto and all documents incorporated by reference therein.
 - 1.3 “Contract price” means the price payable to the supplier under the contract for the full and proper performance of his contractual obligations.
 - 1.4 “Corrupt practice” means the offering, giving, receiving, or soliciting of any thing of value to influence the action of a public official in the procurement process or in contract execution.
 - 1.5 "Countervailing duties" are imposed in cases where an enterprise abroad is subsidized by its government and encouraged to market its products internationally.
 - 1.6 “Country of origin” means the place where the goods were mined, grown or produced or from which the services are supplied. Goods are produced when, through manufacturing, processing or substantial and major assembly of components, a commercially recognized new product results that is substantially different in basic characteristics or in purpose or utility from its components.
 - 1.7 “Day” means calendar day.
 - 1.8 “Delivery” means delivery in compliance of the conditions of the contract or order.
 - 1.9 “Delivery ex stock” means immediate delivery directly from stock actually on hand.
 - 1.10 “Delivery into consignees store or to his site” means delivered and unloaded in the specified store or depot or on the specified site in compliance with the conditions of the contract or order, the supplier bearing all risks and charges involved until the supplies are so delivered and a valid receipt is obtained.
 - 1.11 "Dumping" occurs when a private enterprise abroad market its goods on own initiative in the RSA at lower prices than that of the country of origin and which have the potential to harm the local industries in the RSA.
 - 1.12 "Force majeure" means an event beyond the control of the supplier and not involving the supplier's fault or negligence and not foreseeable.

Such events may include, but is not restricted to, acts of the purchaser in its sovereign capacity, wars or revolutions, fires, floods, epidemics, quarantine restrictions and freight embargoes.

- 1.13 “Fraudulent practice” means a misrepresentation of facts in order to influence a procurement process or the execution of a contract to the detriment of any bidder, and includes collusive practice among bidders (prior to or after bid submission) designed to establish bid prices at artificial non-competitive levels and to deprive the bidder of the benefits of free and open competition.
- 1.14 “GCC” means the General Conditions of Contract.
- 1.15 “Goods” means all of the equipment, machinery, and/or other materials that the supplier is required to supply to the purchaser under the contract.
- 1.16 “Imported content” means that portion of the bidding price represented by the cost of components, parts or materials which have been or are still to be imported (whether by the supplier or his subcontractors) and which costs are inclusive of the costs abroad, plus freight and other direct importation costs such as landing costs, dock dues, import duty, sales duty or other similar tax or duty at the South African place of entry as well as transportation and handling charges to the factory in the Republic where the supplies covered by the bid will be manufactured.
- 1.17 “Local content” means that portion of the bidding price which is not included in the imported content provided that local manufacture does take place.
- 1.18 “Manufacture” means the production of products in a factory using labour, materials, components and machinery and includes other related value-adding activities.
- 1.19 “Order” means an official written order issued for the supply of goods or works or the rendering of a service.
- 1.20 “Project site,” where applicable, means the place indicated in bidding documents.
- 1.21 “Purchaser” means the organization purchasing the goods.
- 1.22 “Republic” means the Republic of South Africa.
- 1.23 “SCC” means the Special Conditions of Contract.
- 1.24 “Services” means those functional services ancillary to the supply of the goods, such as transportation and any other incidental services, such as installation, commissioning, provision of technical assistance, training, catering, gardening, security, maintenance and other such obligations of the supplier covered under the contract.
- 1.25 “Written” or “in writing” means handwritten in ink or any form of electronic or mechanical writing.

- | | |
|--|--|
| 2. Application | <p>2.1 These general conditions are applicable to all bids, contracts and orders including bids for functional and professional services, sales, hiring, letting and the granting or acquiring of rights, but excluding immovable property, unless otherwise indicated in the bidding documents.</p> <p>2.2 Where applicable, special conditions of contract are also laid down to cover specific supplies, services or works.</p> <p>2.3 Where such special conditions of contract are in conflict with these general conditions, the special conditions shall apply.</p> |
| 3. General | <p>3.1 Unless otherwise indicated in the bidding documents, the purchaser shall not be liable for any expense incurred in the preparation and submission of a bid. Where applicable a non-refundable fee for documents may be charged.</p> <p>3.2 With certain exceptions, invitations to bid are only published in the Government Tender Bulletin. The Government Tender Bulletin may be obtained directly from the Government Printer, Private Bag X85, Pretoria 0001, or accessed electronically from www.treasury.gov.za</p> |
| 4. Standards | <p>4.1 The goods supplied shall conform to the standards mentioned in the bidding documents and specifications.</p> |
| 5. Use of contract documents and information; inspection. | <p>5.1 The supplier shall not, without the purchaser's prior written consent, disclose the contract, or any provision thereof, or any specification, plan, drawing, pattern, sample, or information furnished by or on behalf of the purchaser in connection therewith, to any person other than a person employed by the supplier in the performance of the contract. Disclosure to any such employed person shall be made in confidence and shall extend only so far as may be necessary for purposes of such performance.</p> <p>5.2 The supplier shall not, without the purchaser's prior written consent, make use of any document or information mentioned in GCC clause 5.1 except for purposes of performing the contract.</p> <p>5.3 Any document, other than the contract itself mentioned in GCC clause 5.1 shall remain the property of the purchaser and shall be returned (all copies) to the purchaser on completion of the supplier's performance under the contract if so required by the purchaser.</p> <p>5.4 The supplier shall permit the purchaser to inspect the supplier's records relating to the performance of the supplier and to have them audited by auditors appointed by the purchaser, if so required by the purchaser.</p> |
| 6. Patent rights | <p>6.1 The supplier shall indemnify the purchaser against all third-party claims of infringement of patent, trademark, or industrial design rights arising from use of the goods or any part thereof by the purchaser.</p> |
| 7. Performance security | <p>7.1 Within thirty (30) days of receipt of the notification of contract award, the successful bidder shall furnish to the purchaser the performance security of the amount specified in SCC.</p> |

- 7.2 The proceeds of the performance security shall be payable to the purchaser as compensation for any loss resulting from the supplier's failure to complete his obligations under the contract.
- 7.3 The performance security shall be denominated in the currency of the contract, or in a freely convertible currency acceptable to the purchaser and shall be in one of the following forms:
- (a) a bank guarantee or an irrevocable letter of credit issued by a reputable bank located in the purchaser's country or abroad, acceptable to the purchaser, in the form provided in the bidding documents or another form acceptable to the purchaser; or
 - (b) a cashier's or certified cheque
- 7.4 The performance security will be discharged by the purchaser and returned to the supplier not later than thirty (30) days following the date of completion of the supplier's performance obligations under the contract, including any warranty obligations, unless otherwise specified in SCC.

**8. Inspections,
tests and
analyses**

- 8.1 All pre-bidding testing will be for the account of the bidder.
- 8.2 If it is a bid condition that supplies to be produced or services to be rendered should at any stage during production or execution or on completion be subject to inspection, the premises of the bidder or contractor shall be open, at all reasonable hours, for inspection by a representative of the Department or an organization acting on behalf of the Department.
- 8.3 If there are no inspection requirements indicated in the bidding documents and no mention is made in the contract, but during the contract period it is decided that inspections shall be carried out, the purchaser shall itself make the necessary arrangements, including payment arrangements with the testing authority concerned.
- 8.4 If the inspections, tests and analyses referred to in clauses 8.2 and 8.3 show the supplies to be in accordance with the contract requirements, the cost of the inspections, tests and analyses shall be defrayed by the purchaser.
- 8.5 Where the supplies or services referred to in clauses 8.2 and 8.3 do not comply with the contract requirements, irrespective of whether such supplies or services are accepted or not, the cost in connection with these inspections, tests or analyses shall be defrayed by the supplier.
- 8.6 Supplies and services which are referred to in clauses 8.2 and 8.3 and which do not comply with the contract requirements may be rejected.
- 8.7 Any contract supplies may on or after delivery be inspected, tested or analyzed and may be rejected if found not to comply with the requirements of the contract. Such rejected supplies shall be held at the cost and risk of the supplier who shall, when called upon, remove them immediately at his own cost and forthwith substitute them with

supplies which do comply with the requirements of the contract. Failing such removal the rejected supplies shall be returned at the suppliers cost and risk. Should the supplier fail to provide the substitute supplies forthwith, the purchaser may, without giving the supplier further opportunity to substitute the rejected supplies, purchase such supplies as may be necessary at the expense of the supplier.

- 8.8 The provisions of clauses 8.4 to 8.7 shall not prejudice the right of the purchaser to cancel the contract on account of a breach of the conditions thereof, or to act in terms of Clause 23 of GCC.

9. Packing

- 9.1 The supplier shall provide such packing of the goods as is required to prevent their damage or deterioration during transit to their final destination, as indicated in the contract. The packing shall be sufficient to withstand, without limitation, rough handling during transit and exposure to extreme temperatures, salt and precipitation during transit, and open storage. Packing, case size and weights shall take into consideration, where appropriate, the remoteness of the goods' final destination and the absence of heavy handling facilities at all points in transit.
- 9.2 The packing, marking, and documentation within and outside the packages shall comply strictly with such special requirements as shall be expressly provided for in the contract, including additional requirements, if any, specified in SCC, and in any subsequent instructions ordered by the purchaser.

10. Delivery and documents

- 10.1 Delivery of the goods shall be made by the supplier in accordance with the terms specified in the contract. The details of shipping and/or other documents to be furnished by the supplier are specified in SCC.
- 10.2 Documents to be submitted by the supplier are specified in SCC.

11. Insurance

- 11.1 The goods supplied under the contract shall be fully insured in a freely convertible currency against loss or damage incidental to manufacture or acquisition, transportation, storage and delivery in the manner specified in the SCC.

12. Transportation

- 12.1 Should a price other than an all-inclusive delivered price be required, this shall be specified in the SCC.

13. Incidental services

- 13.1 The supplier may be required to provide any or all of the following services, including additional services, if any, specified in SCC:
- (a) performance or supervision of on-site assembly and/or commissioning of the supplied goods;
 - (b) furnishing of tools required for assembly and/or maintenance of the supplied goods;
 - (c) furnishing of a detailed operations and maintenance manual for each appropriate unit of the supplied goods;
 - (d) performance or supervision or maintenance and/or repair of the supplied goods, for a period of time agreed by the parties, provided that this service shall not relieve the supplier of any warranty obligations under this contract; and

- (e) training of the purchaser's personnel, at the supplier's plant and/or on-site, in assembly, start-up, operation, maintenance, and/or repair of the supplied goods.

13.2 Prices charged by the supplier for incidental services, if not included in the contract price for the goods, shall be agreed upon in advance by the parties and shall not exceed the prevailing rates charged to other parties by the supplier for similar services.

14. Spare parts

14.1 As specified in SCC, the supplier may be required to provide any or all of the following materials, notifications, and information pertaining to spare parts manufactured or distributed by the supplier:

- (a) such spare parts as the purchaser may elect to purchase from the supplier, provided that this election shall not relieve the supplier of any warranty obligations under the contract; and
- (b) in the event of termination of production of the spare parts:
 - (i) Advance notification to the purchaser of the pending termination, in sufficient time to permit the purchaser to procure needed requirements; and
 - (ii) following such termination, furnishing at no cost to the purchaser, the blueprints, drawings, and specifications of the spare parts, if requested.

15. Warranty

15.1 The supplier warrants that the goods supplied under the contract are new, unused, of the most recent or current models, and that they incorporate all recent improvements in design and materials unless provided otherwise in the contract. The supplier further warrants that all goods supplied under this contract shall have no defect, arising from design, materials, or workmanship (except when the design and/or material is required by the purchaser's specifications) or from any act or omission of the supplier, that may develop under normal use of the supplied goods in the conditions prevailing in the country of final destination.

15.2 This warranty shall remain valid for twelve (12) months after the goods, or any portion thereof as the case may be, have been delivered to and accepted at the final destination indicated in the contract, or for eighteen (18) months after the date of shipment from the port or place of loading in the source country, whichever period concludes earlier, unless specified otherwise in SCC.

15.3 The purchaser shall promptly notify the supplier in writing of any claims arising under this warranty.

15.4 Upon receipt of such notice, the supplier shall, within the period specified in SCC and with all reasonable speed, repair or replace the defective goods or parts thereof, without costs to the purchaser.

15.5 If the supplier, having been notified, fails to remedy the defect(s) within the period specified in SCC, the purchaser may proceed to take such remedial action as may be necessary, at the supplier's risk and expense and without prejudice to any other rights which the purchaser may have against the supplier under the contract.

16. Payment	<p>16.1 The method and conditions of payment to be made to the supplier under this contract shall be specified in SCC.</p> <p>16.2 The supplier shall furnish the purchaser with an invoice accompanied by a copy of the delivery note and upon fulfillment of other obligations stipulated in the contract.</p> <p>16.3 Payments shall be made promptly by the purchaser, but in no case later than thirty (30) days after submission of an invoice or claim by the supplier.</p> <p>16.4 Payment will be made in Rand unless otherwise stipulated in SCC.</p>
17. Prices	<p>17.1 Prices charged by the supplier for goods delivered and services performed under the contract shall not vary from the prices quoted by the supplier in his bid, with the exception of any price adjustments authorized in SCC or in the purchaser's request for bid validity extension, as the case may be.</p>
18. Contract amendments	<p>18.1 No variation in or modification of the terms of the contract shall be made except by written amendment signed by the parties concerned.</p>
19. Assignment	<p>19.1 The supplier shall not assign, in whole or in part, its obligations to perform under the contract, except with the purchaser's prior written consent.</p>
20. Subcontracts	<p>20.1 The supplier shall notify the purchaser in writing of all subcontracts awarded under this contracts if not already specified in the bid. Such notification, in the original bid or later, shall not relieve the supplier from any liability or obligation under the contract.</p>
21. Delays in the supplier's performance	<p>21.1 Delivery of the goods and performance of services shall be made by the supplier in accordance with the time schedule prescribed by the purchaser in the contract.</p> <p>21.2 If at any time during performance of the contract, the supplier or its subcontractor(s) should encounter conditions impeding timely delivery of the goods and performance of services, the supplier shall promptly notify the purchaser in writing of the fact of the delay, its likely duration and its cause(s). As soon as practicable after receipt of the supplier's notice, the purchaser shall evaluate the situation and may at his discretion extend the supplier's time for performance, with or without the imposition of penalties, in which case the extension shall be ratified by the parties by amendment of contract.</p> <p>21.3 No provision in a contract shall be deemed to prohibit the obtaining of supplies or services from a national department, provincial department, or a local authority.</p> <p>21.4 The right is reserved to procure outside of the contract small quantities or to have minor essential services executed if an emergency arises, the supplier's point of supply is not situated at or near the place where the supplies are required, or the supplier's services are not readily available.</p>

21.5 Except as provided under GCC Clause 25, a delay by the supplier in the performance of its delivery obligations shall render the supplier liable to the imposition of penalties, pursuant to GCC Clause 22, unless an extension of time is agreed upon pursuant to GCC Clause 21.2 without the application of penalties.

21.6 Upon any delay beyond the delivery period in the case of a supplies contract, the purchaser shall, without canceling the contract, be entitled to purchase supplies of a similar quality and up to the same quantity in substitution of the goods not supplied in conformity with the contract and to return any goods delivered later at the supplier's expense and risk, or to cancel the contract and buy such goods as may be required to complete the contract and without prejudice to his other rights, be entitled to claim damages from the supplier.

22. Penalties

22.1 Subject to GCC Clause 25, if the supplier fails to deliver any or all of the goods or to perform the services within the period(s) specified in the contract, the purchaser shall, without prejudice to its other remedies under the contract, deduct from the contract price, as a penalty, a sum calculated on the delivered price of the delayed goods or unperformed services using the current prime interest rate calculated for each day of the delay until actual delivery or performance. The purchaser may also consider termination of the contract pursuant to GCC Clause 23.

23. Termination for default

23.1 The purchaser, without prejudice to any other remedy for breach of contract, by written notice of default sent to the supplier, may terminate this contract in whole or in part:

- (a) if the supplier fails to deliver any or all of the goods within the period(s) specified in the contract, or within any extension thereof granted by the purchaser pursuant to GCC Clause 21.2;
- (b) if the Supplier fails to perform any other obligation(s) under the contract; or
- (c) if the supplier, in the judgment of the purchaser, has engaged in corrupt or fraudulent practices in competing for or in executing the contract.

23.2 In the event the purchaser terminates the contract in whole or in part, the purchaser may procure, upon such terms and in such manner as it deems appropriate, goods, works or services similar to those undelivered, and the supplier shall be liable to the purchaser for any excess costs for such similar goods, works or services. However, the supplier shall continue performance of the contract to the extent not terminated.

23.3 Where the purchaser terminates the contract in whole or in part, the purchaser may decide to impose a restriction penalty on the supplier by prohibiting such supplier from doing business with the public sector for a period not exceeding 10 years.

23.4 If a purchaser intends imposing a restriction on a supplier or any person associated with the supplier, the supplier will be allowed a time period of not more than fourteen (14) days to provide reasons why the envisaged restriction should not be imposed. Should the supplier fail to respond within the stipulated fourteen (14) days the purchaser may regard

the intended penalty as not objected against and may impose it on the supplier.

23.5 Any restriction imposed on any person by the Accounting Officer / Authority will, at the discretion of the Accounting Officer / Authority, also be applicable to any other enterprise or any partner, manager, director or other person who wholly or partly exercises or exercised or may exercise control over the enterprise of the first-mentioned person, and with which enterprise or person the first-mentioned person, is or was in the opinion of the Accounting Officer / Authority actively associated.

23.6 If a restriction is imposed, the purchaser must, within five (5) working days of such imposition, furnish the National Treasury, with the following information:

- (i) the name and address of the supplier and / or person restricted by the purchaser;
- (ii) the date of commencement of the restriction
- (iii) the period of restriction; and
- (iv) the reasons for the restriction.

These details will be loaded in the National Treasury's central database of suppliers or persons prohibited from doing business with the public sector.

23.7 If a court of law convicts a person of an offence as contemplated in sections 12 or 13 of the Prevention and Combating of Corrupt Activities Act, No. 12 of 2004, the court may also rule that such person's name be endorsed on the Register for Tender Defaulters. When a person's name has been endorsed on the Register, the person will be prohibited from doing business with the public sector for a period not less than five years and not more than 10 years. The National Treasury is empowered to determine the period of restriction and each case will be dealt with on its own merits. According to section 32 of the Act the Register must be open to the public. The Register can be perused on the National Treasury website.

24. Anti-dumping and countervailing duties and rights

24.1 When, after the date of bid, provisional payments are required, or anti-dumping or countervailing duties are imposed, or the amount of a provisional payment or anti-dumping or countervailing right is increased in respect of any dumped or subsidized import, the State is not liable for any amount so required or imposed, or for the amount of any such increase. When, after the said date, such a provisional payment is no longer required or any such anti-dumping or countervailing right is abolished, or where the amount of such provisional payment or any such right is reduced, any such favourable difference shall on demand be paid forthwith by the contractor to the State or the State may deduct such amounts from moneys (if any) which may otherwise be due to the contractor in regard to supplies or services which he delivered or rendered, or is to deliver or render in terms of the contract or any other contract or any other amount which may be due to him

25. Force Majeure

25.1 Notwithstanding the provisions of GCC Clauses 22 and 23, the supplier shall not be liable for forfeiture of its performance security,

damages, or termination for default if and to the extent that his delay in performance or other failure to perform his obligations under the contract is the result of an event of force majeure.

- 25.2 If a force majeure situation arises, the supplier shall promptly notify the purchaser in writing of such condition and the cause thereof. Unless otherwise directed by the purchaser in writing, the supplier shall continue to perform its obligations under the contract as far as is reasonably practical, and shall seek all reasonable alternative means for performance not prevented by the force majeure event.

**26. Termination
for insolvency**

- 26.1 The purchaser may at any time terminate the contract by giving written notice to the supplier if the supplier becomes bankrupt or otherwise insolvent. In this event, termination will be without compensation to the supplier, provided that such termination will not prejudice or affect any right of action or remedy which has accrued or will accrue thereafter to the purchaser.

**27. Settlement of
Disputes**

- 27.1 If any dispute or difference of any kind whatsoever arises between the purchaser and the supplier in connection with or arising out of the contract, the parties shall make every effort to resolve amicably such dispute or difference by mutual consultation.
- 27.2 If, after thirty (30) days, the parties have failed to resolve their dispute or difference by such mutual consultation, then either the purchaser or the supplier may give notice to the other party of his intention to commence with mediation. No mediation in respect of this matter may be commenced unless such notice is given to the other party.
- 27.3 Should it not be possible to settle a dispute by means of mediation, it may be settled in a South African court of law.
- 27.4 Mediation proceedings shall be conducted in accordance with the rules of procedure specified in the SCC.
- 27.5 Notwithstanding any reference to mediation and/or court proceedings herein,
- (a) the parties shall continue to perform their respective obligations under the contract unless they otherwise agree; and
 - (b) the purchaser shall pay the supplier any monies due the supplier.

**28. Limitation of
liability**

- 28.1 Except in cases of criminal negligence or willful misconduct, and in the case of infringement pursuant to Clause 6;
- (a) the supplier shall not be liable to the purchaser, whether in contract, tort, or otherwise, for any indirect or consequential loss or damage, loss of use, loss of production, or loss of profits or interest costs, provided that this exclusion shall not apply to any obligation of the supplier to pay penalties and/or damages to the purchaser; and

		(b) the aggregate liability of the supplier to the purchaser, whether under the contract, in tort or otherwise, shall not exceed the total contract price, provided that this limitation shall not apply to the cost of repairing or replacing defective equipment.
29. Governing language	29.1	The contract shall be written in English. All correspondence and other documents pertaining to the contract that is exchanged by the parties shall also be written in English.
30. Applicable law	30.1	The contract shall be interpreted in accordance with South African laws, unless otherwise specified in SCC.
31. Notices	31.1	Every written acceptance of a bid shall be posted to the supplier concerned by registered or certified mail and any other notice to him shall be posted by ordinary mail to the address furnished in his bid or to the address notified later by him in writing and such posting shall be deemed to be proper service of such notice
	31.2	The time mentioned in the contract documents for performing any act after such aforesaid notice has been given, shall be reckoned from the date of posting of such notice.
32. Taxes and duties	32.1	A foreign supplier shall be entirely responsible for all taxes, stamp duties, license fees, and other such levies imposed outside the purchaser's country.
	32.2	A local supplier shall be entirely responsible for all taxes, duties, license fees, etc., incurred until delivery of the contracted goods to the purchaser.
	32.3	No contract shall be concluded with any bidder whose tax matters are not in order. Prior to the award of a bid the Department must be in possession of a tax clearance certificate, submitted by the bidder. This certificate must be an original issued by the South African Revenue Services.
33. National Industrial Participation Programme (NIP)	33.1	The NIP Programme administered by the Department of Trade and Industry shall be applicable to all contracts that are subject to the NIP obligation.

CONTRACT FORM - **RENDERING OF SERVICES**

THIS FORM MUST BE FILLED IN DUPLICATE BY BOTH THE SERVICE PROVIDER (PART 1) AND THE PURCHASER (PART 2). BOTH FORMS MUST BE SIGNED IN THE ORIGINAL SO THAT THE SERVICE PROVIDER AND THE PURCHASER WOULD BE IN POSSESSION OF ORIGINALLY SIGNED CONTRACTS FOR THEIR RESPECTIVE RECORDS.

PART 1 (TO BE FILLED IN BY THE SERVICE PROVIDER)

1. I hereby undertake to render services described in the attached bidding documents to (name of the institution)..... in accordance with the requirements and task directives / proposals specifications stipulated in Bid Number..... at the price/s quoted. My offer/s remain binding upon me and open for acceptance by the Purchaser during the validity period indicated and calculated from the closing date of the bid .
2. The following documents shall be deemed to form and be read and construed as part of this agreement:
 - (i) Bidding documents, viz
 - Invitation to bid;
 - Proof of tax compliance status;
 - Pricing schedule(s);
 - Filled in task directive/proposal;
 - Preference claim form for Preferential Procurement in terms of the Preferential Procurement Regulations;
 - Bidder's Disclosure form;
 - Special Conditions of Contract;
 - (ii) General Conditions of Contract; and
 - (iii) Other (specify)
3. I confirm that I have satisfied myself as to the correctness and validity of my bid; that the price(s) and rate(s) quoted cover all the services specified in the bidding documents; that the price(s) and rate(s) cover all my obligations and I accept that any mistakes regarding price(s) and rate(s) and calculations will be at my own risk.
4. I accept full responsibility for the proper execution and fulfilment of all obligations and conditions devolving on me under this agreement as the principal liable for the due fulfillment of this contract.
5. I declare that I have no participation in any collusive practices with any bidder or any other person regarding this or any other bid.
6. I confirm that I am duly authorised to sign this contract.

NAME (PRINT)

CAPACITY

SIGNATURE

NAME OF FIRM

DATE

WITNESSES

1

2

DATE:

CONTRACT FORM - RENDERING OF SERVICES

PART 2 (TO BE FILLED IN BY THE PURCHASER)

1. I..... in my capacity as..... accept your bid under reference numberdated.....for the rendering of services indicated hereunder and/or further specified in the annexure(s).
2. An official order indicating service delivery instructions is forthcoming.
3. I undertake to make payment for the services rendered in accordance with the terms and conditions of the contract, within 30 (thirty) days after receipt of an invoice.

DESCRIPTION OF SERVICE	PRICE (ALL APPLICABLE TAXES INCLUDED)	COMPLETION DATE	TOTAL PREFERENCE POINTS CLAIMED	POINTS CLAIMED FOR EACH SPECIFIC GOAL

4. I confirm that I am duly authorised to sign this contract.

SIGNED ATON.....

NAME (PRINT)

SIGNATURE

OFFICIAL STAMP

WITNESSES


1

2

DATE:



1 SITE PLAN FIRE PROTECTION
1 : 1000

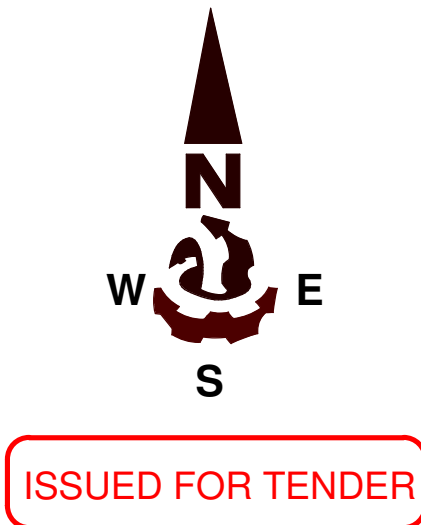

APPROVED
NAME _____ SIGNATURE _____
PR. NO. _____ DATE _____

NOTES
FIRE NOTES:
• FIRE WATER PIPING TO BE CLASS 16 HDPE UNDERGROUND AND CLASS 16 GALVANIZED ABOVE GROUND
• ALL WORK TO COMPLY WITH SANS 10400 PART T & W AND LOCAL MUNICIPAL BYLAWS

FIRE LEGEND		
	NEW HDPE CLASS 16 FIRE WATER PIPING	-
	EXISTING HDPE CLASS 16 FIRE WATER PIPING	-
	FIRE HYDRANT	4
	BOOSTER CONNECTION	4

PRELIMINARY REVISIONS				
REV	DATE	DESCRIPTION	BY	
TN	2024-02-19	ISSUED FOR TENDER	TM	

CLIENT ARCHITECT

SABS
South African Bureau of Standards

CONSULTANT


ADQ
AFRICAN DYNAMIC QUALITY
ENGINEERING PROJECTS

info@adqengineering.co.za
Tel: 012 030 0355





www.adqengineering.co.za

PROJECT DESCRIPTION
SABS GROENKLOOF FIRE WATER

DRAWING TITLE			
SITE PLAN FIRE PROTECTION LAYOUT			
DATE	2024-02-01	DRAWN BY	T.MOLA
CHECKED BY	J.JOUBERT	DESIGNED BY	J.JOUBERT
DRAWING SIZE	A1	SCALE	As indicated
DRAWING NUMBER	P23076-TN-FIR-100	REV	TN

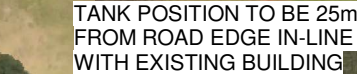

SABS GROENKLOOF - NEW TANK AREA

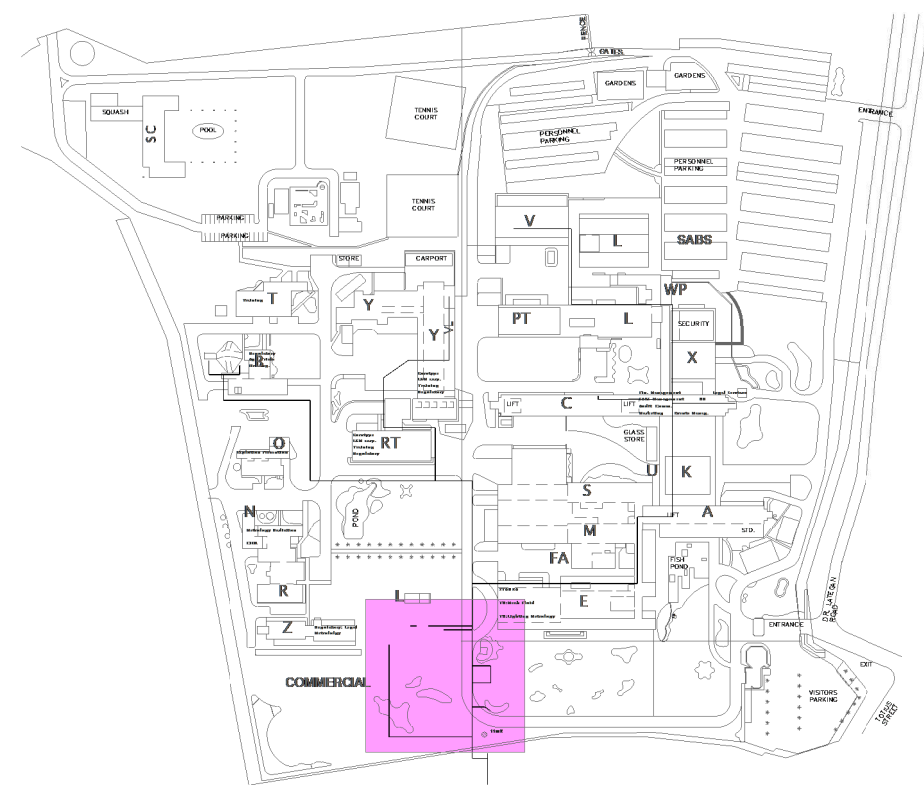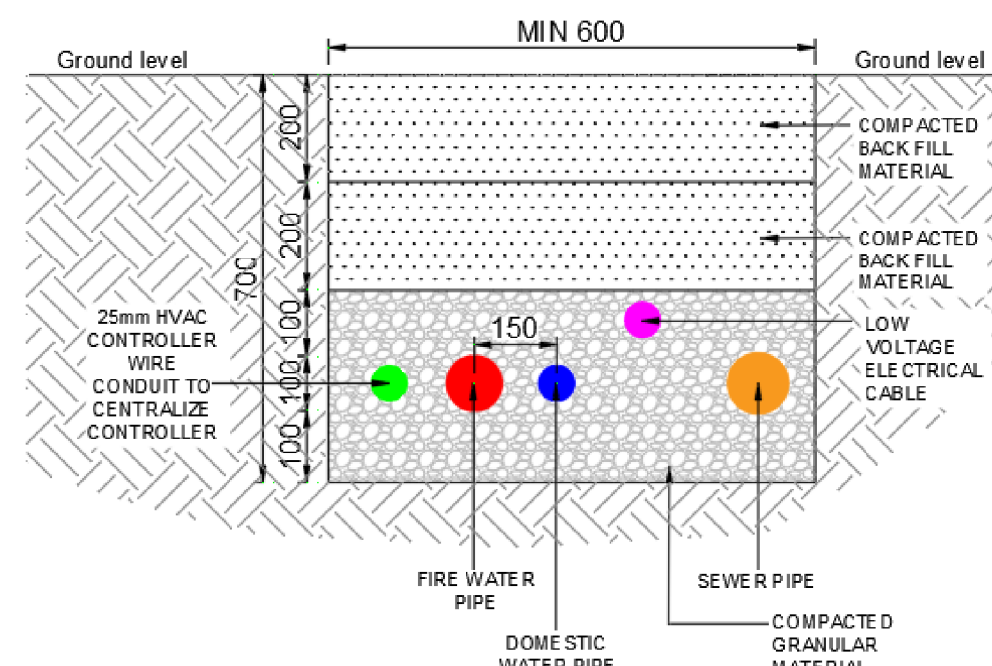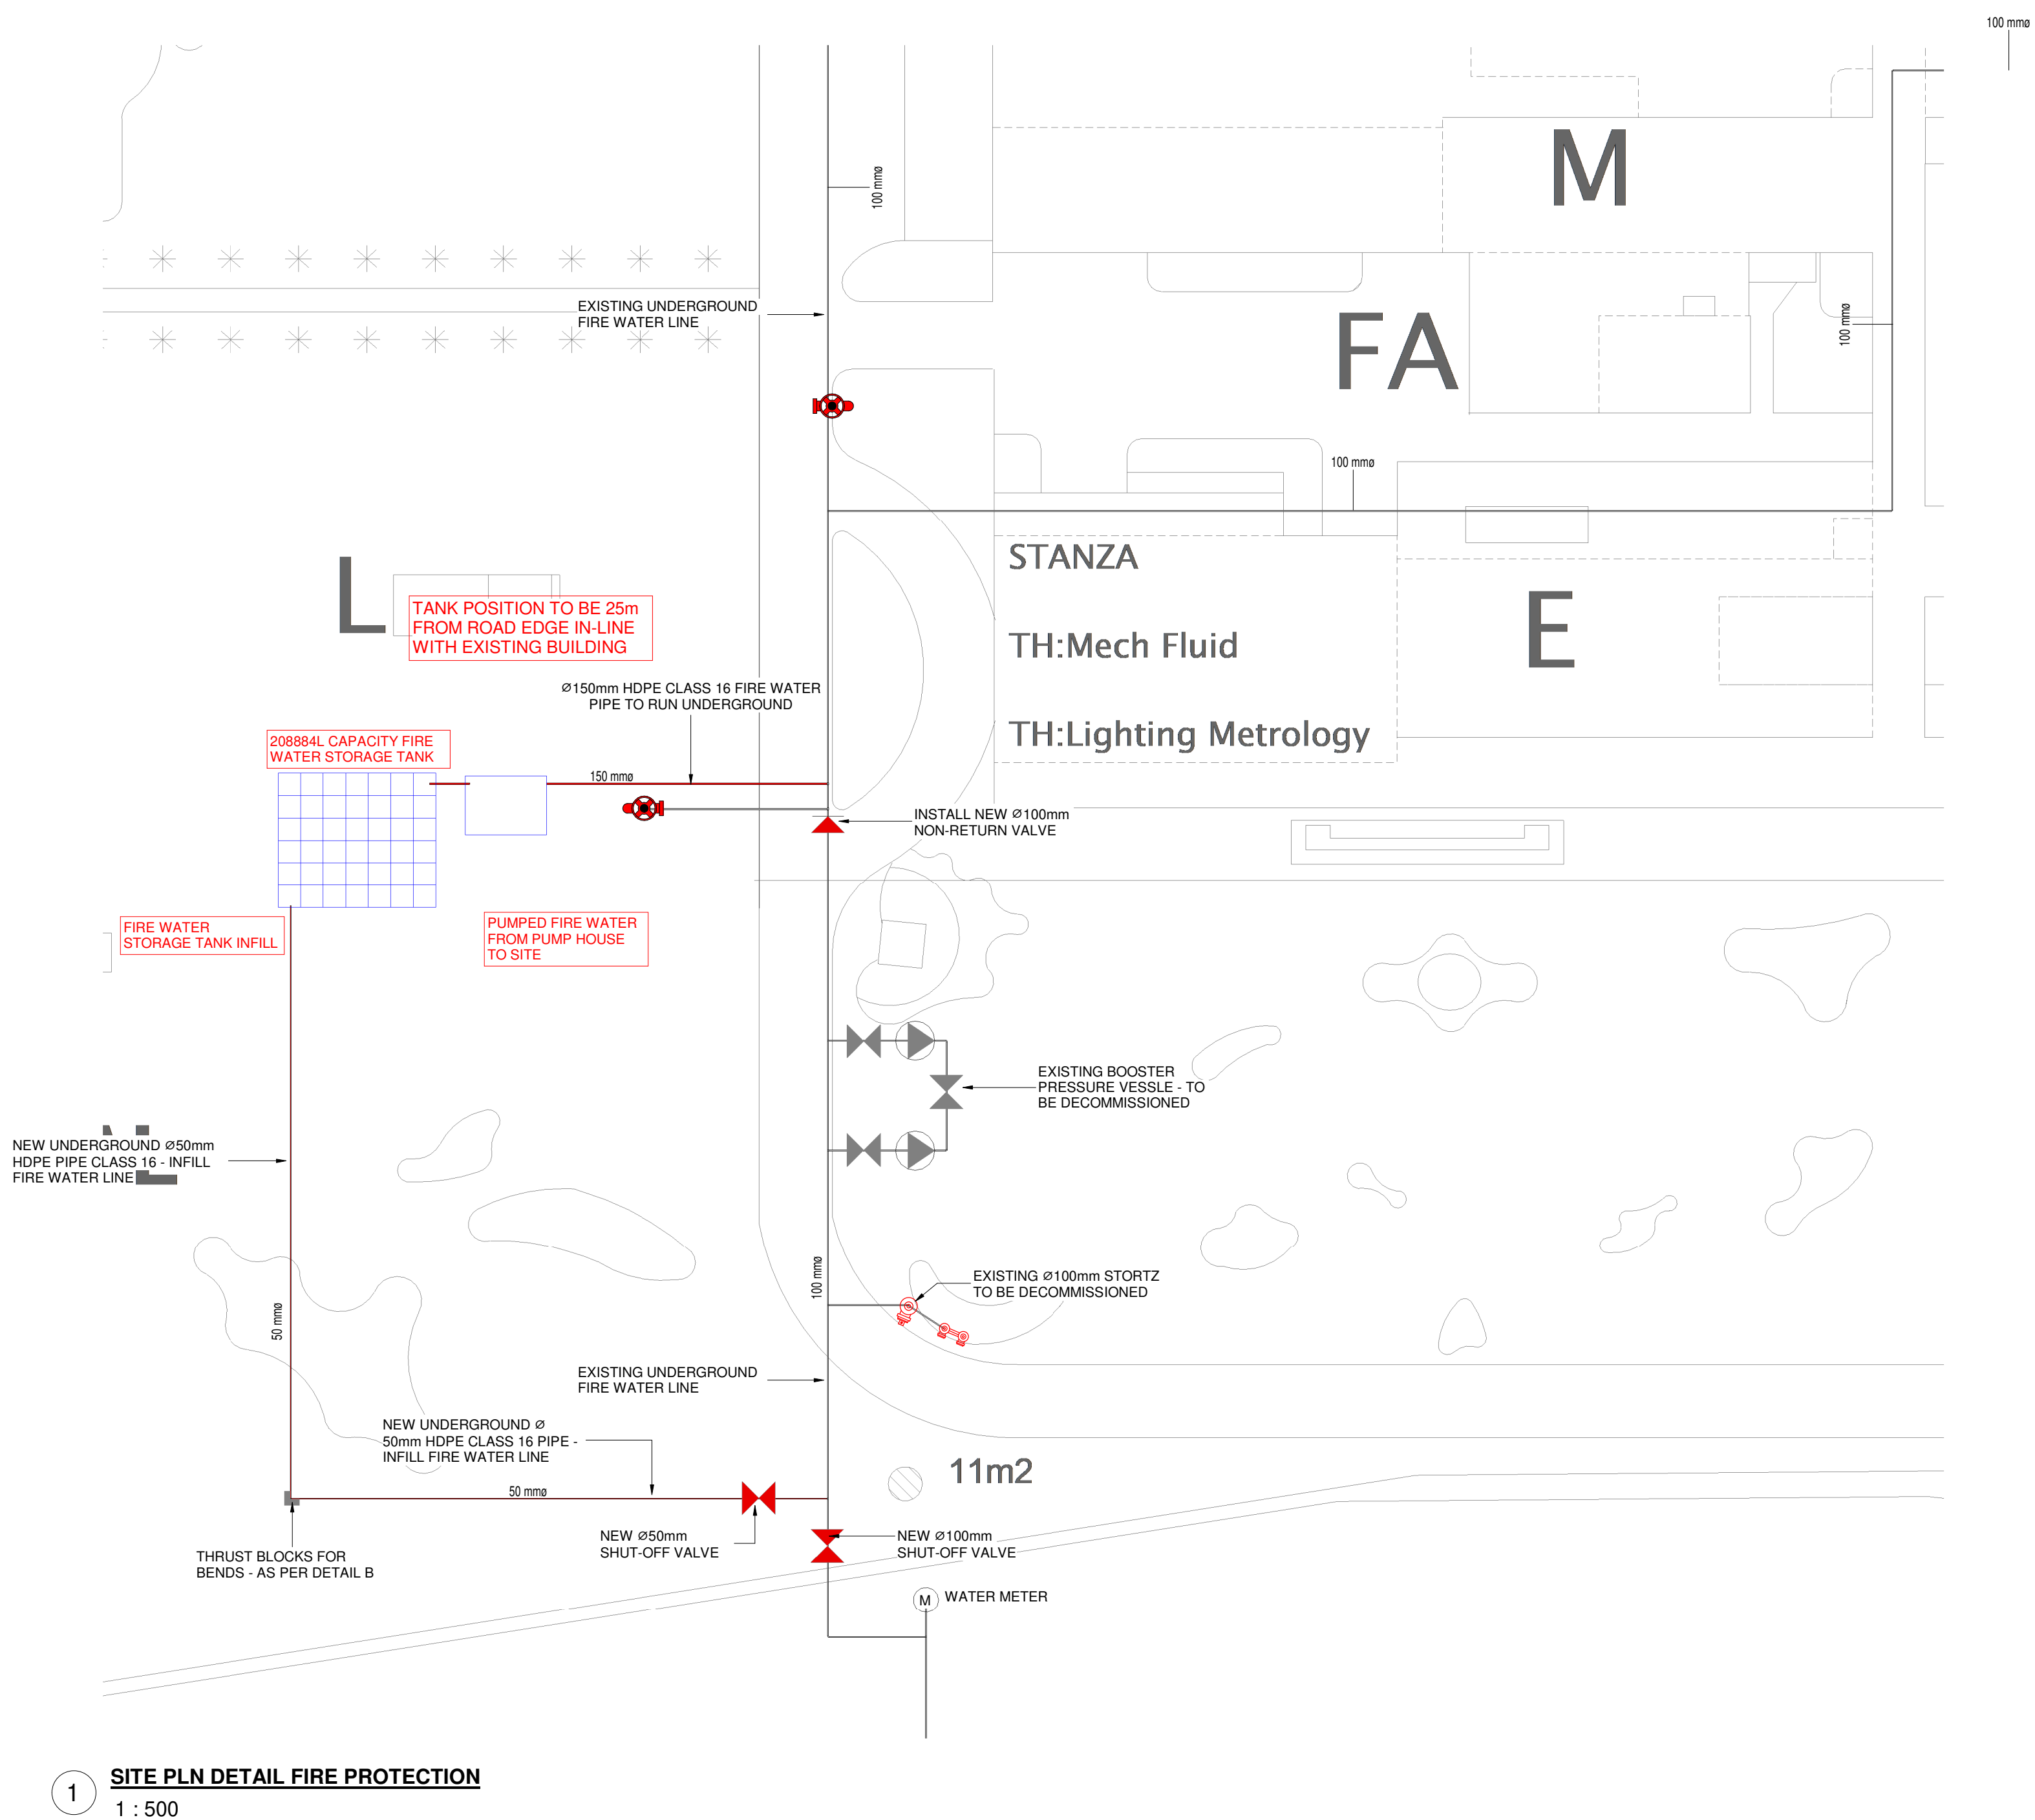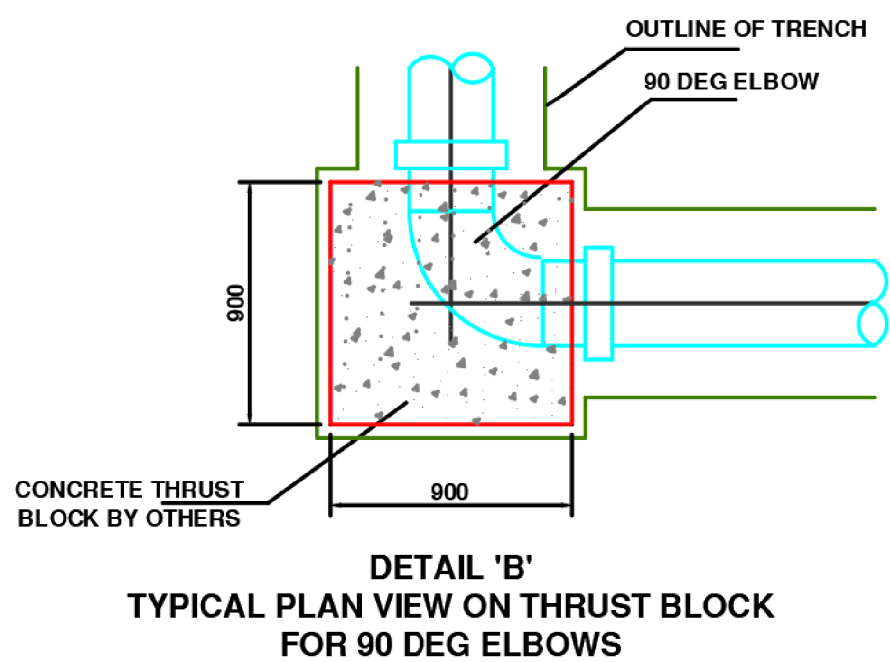

2 **SITE KEY PLAN**
1 : 5000



ISSUED FOR TENDER

APPROVED

NAME _____ SIGNATURE _____





PR. NO. DATE

NOTES

FIRE NOTES:

- FIRE WATER PIPING TO BE CLASS 16 HDPE UNDERGROUND AND CLASS 16 GALVANIZED ABOVE GROUND
- ALL WORK TO COMPLY WITH SANS 10400 PART T & W AND LOCAL MUNICIPAL BYLAWS

LEGEND

FIRE LEGEND		
	NEW HDPE CLASS 16 FIRE WATER PIPING	-
	EXISTING HDPE CLASS 16 FIRE WATER PIPING	-
	FIRE HYDRANT	-
	BOOSTER CONNECTION	-

PRELIMINARY

REVISIONS

[illegible]

CLIENT

ARCHITECT

SABS

South African Bureau of Standards

CONSULTANT



info@adqengineering.co.za
Tel: 012 030 0355

www.adqengineering.co.za


PROJECT DESCRIPTION

SABS GROENKLOOF FIRE WATER

DRAWING TITLE

SITE PLAN DETAIL FIRE PROTECTION LAYOUT

DATE	2024-02-01	DRAWN BY	T.MOLA
CHECKED BY	J.JOUBERT	DESIGNED BY	J.JOUBERT
DRAWING SIZE	A1	SCALE	As indicated
DRAWING NUMBER		REV	
P23076-TN-FIR-101		TN	

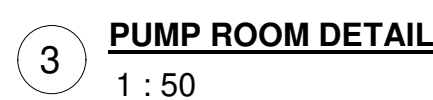

APPROVED	
NAME _____	SIGNATURE _____
PR. NO _____	DATE _____

- FIRE WATER PIPING TO BE CLASS 16 HDPE UNDERGROUND AND CLASS 16 GALVANIZED ABOVE GROUND
- ALL WORK TO COMPLY WITH SANS 10400 PART T & W AND LOCAL MUNICIPAL BYLAWS

PRELIMINARY

REVISIONS

[illegible]

CLIENT	ARCHITECT
--------	-----------

South African Bureau of Standards

CONSULTANT



info@adqengineering.co.za
Tel: 012 030 0355

www.adqengineering.co.za

PROJECT DESCRIPTION

SABS GROENKLOOF FIRE WATER

DRAWING TITLE

FIRE WATER STORAGE TANK AND PUMP HOUSE LAYOUT

DATE	2024-02-01	DRAWN BY	T.MOLA
CHECKED BY	J.JOUBERT	DESIGNED BY	J.JOUBERT
DRAWING SIZE	A1	SCALE	1 : 50
DRAWING NUMBER		REV	TN

BILL OF QUANTITIES - SABS GROENKLOOF FIRE WATER PUMPS & TANKS

Item	Description	Unit	Quantity	Tariff	Amount
	PRELIMINARY AND GENERAL FIXED CHARGE ITEMS				
1,1	Contractual Requirements	Sum	1		
1,2	Establishment of facilities on site	Sum	1		
1,3	Other fixed charge obligations	Sum	1		
1,4	Removal of Site Establishment	Sum	1		
1,5	Accommodation & Travel	Sum	1		
	TIME RELATED ITEMS				
1,6	Contractual Requirements	Sum	1		
1,7	Operate and maintain facilities on Site	Sum	1		
1,8	Supervision for duration of Construction	Sum	1		
1,9	Company and head office overhead costs.	Sum	1		
1,10	Location of Existing Services	Sum	1		
1,11	12 Months maintenance and warranties	Sum	1		
2	WATER RETICULATION SYSTEM				
	Firewater connection: Allow for connecting				
2,1	Ø 150 check valve	No	1		
2,2	Ø 100 check valve	No	1		
2,3	Ø 150 isolation valve (including pressure gauge)	No	3		
2,4	Ø 100 isolation valve (including pressure gauge)	No	2		
2,5	Ø 50 isolation valve (including pressure gauge)	No	2		
2,6	Fire Hydrant main piping: including all fittings, hangers, supports, brackets, bracing, couplings and droppers to outlets		1		
2,7	Ø 150 Class 16 GALVANIZED piping	m	20		
2,8	Ø 150 Class 16 HDPE piping	m	30		
2,9	Ø 050 Class 16 HDPE piping - Allowance	m	100		
2,10	Ø 50 Class 16 GALVANIZED piping	m	25		
2,11	Ø 50 Class 16 HDPE piping	m	70		
2,13	Vortex inhibitor	No	1		
3	Trenching & Backfilling for hydrant main piping	m	100		
4	208 844L Sectional Steel Tank: Installed (7 x 6 x 3 panels), complete with access ladders and inspection hatches	No	1		
5	Equipment Plinths: Casted	Item	1		
6	Fire booster pump - 2460 l/min @ 1050 kPa (Electrical Main and Electrical Jockey): Installed including baseplates	Set	1		
7	Fire booster pumps - 2460 l/min @ 1050 kPa (Diesel Stand-by and Electrical Jockey): Installed including baseplates	Set	1		
8	Strainers: Installed	No	2		
9	Signage :Booster & Hydrant Signs etc	Sum	1		
10	DB/Pump annunciator panel	No	1		
11	Cables (16mm ² - 4 core with 10mm ² BCEW) including terminations	m	80		
12	Trenching & BACKFILLING FOR ELECTRICAL CABLE	m	80		
13	Building of pumphouse with brickwork and IBR roof sheeting 6m x 6m by 2.4m high including lightning protection including foundations concrete slab & plinths	No	1		
14	Pumphouse light fitting & socket outlet		1		
15	Service on site (oil & filter change)	No	1		
16	Supply & install cabling between pump annunciator panel and Main LV kiosk/Main DB, including swinging over of cable, terminations, new circuit breaker etc.	No	1		
17	First fill diesel and diesel for testing (including delivery to site)	No	1		
18	Testing and commissioning on site	No	1		
19	Glycerine filled pressure gauge	No	2		
TOTAL					