


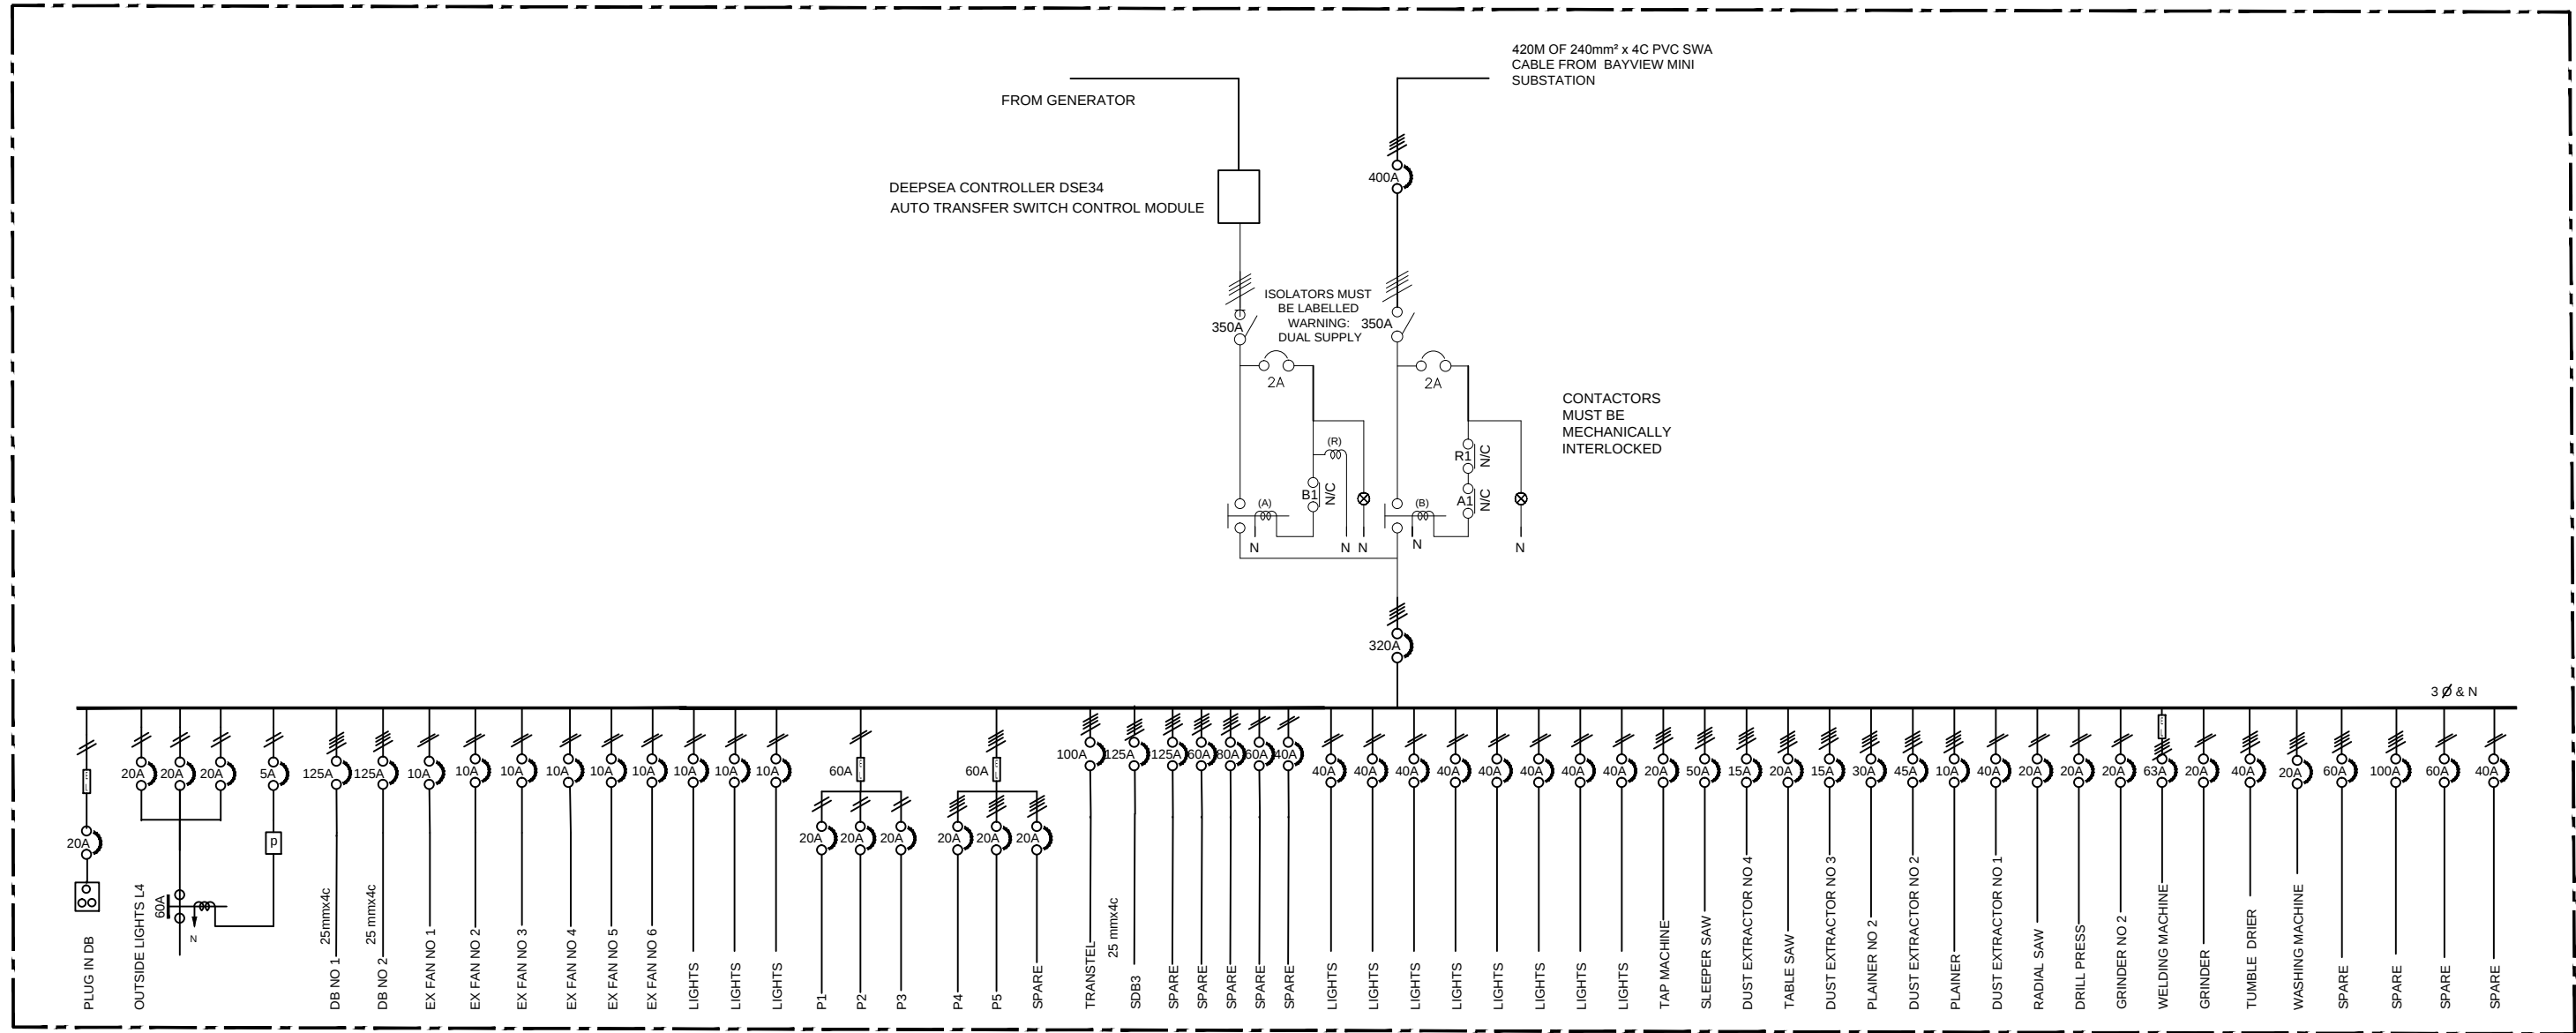

DISTRIBUTION BOARD SYMBOLS	
	ISOLATING SWITCH
	MOULDED CASE / AIR CIRCUIT BREAKER
	EARTH LEAKAGE WITH OVERCURRENT PROTECTION
	EARTH LEAKAGE - NO OVERCURRENT PROTECTION
	SINGLE PHASE & NEUTRAL CIRCUIT
	THREE PHASE & NEUTRAL CIRCUIT
	PHOTOELECTRIC CONTROL UNIT
	CONTACTOR
	BUSBAR
	CABLE
	3 PIN SINGLE PHASE INDUSTRIAL TYPE SOCKET OUTLET

1	GENERATOR CONTROL ADDED			
0	CHANGEOVER ADDED			
NO	REVISIONS	DATE	CHECKED	APPROVED
REVISIONS				

PROJECT TITLE	DRAWING TITLE
UPGRADE POWER INFRA STRUCTURE BUILDING	MAIN DISTRIBUTION BOARD INFRA STRUCTURE DEPOT

DATE	SCALE	PAPER SIZE
25/08/2015	NTS	A3
DRAWN BY	APPROVAL	
CFourie	DATE	SIGNATURE
DRAWING No.		REVISION
		0

C:\DWG\Transnet Logo.jpg












DISTRIBUTION BOARD NOTES:

- THIS DRAWING IS FOR THE MANUFACTURE OF A DISTRIBUTION BOARD FOR INFRASTRUCTURE DEPOT.
- MATERIAL FOR DISTRIBUTION BOARD: POWERDER COATED 30x12.5 STEEL 2MM WITH HINGES 316 STAINLESS STEEL. FIT A STAINLESS STEEL METAL CARD HOLDER ON INSIDE OF THE DOOR c/w A3 SIZE LAMINATED COPY OF DRAWING. LINK 25mm² INSULATED WIRE BETWEEN E/STUD & E/BAR. (E/STUD TO BE M12 BOLT)
- HINGES TO DOOR TO BE OF THE BOLT-ON TYPE WITH AT LEAST 4 BOLTS PER HINGE WITH NO EXPOSED BOLTS OR NUTS IN THE CLOSED POSITION
- COVERS TO BE PROVIDED OVER ALL LIVE CONTACTS/BUSBARS
- DOORS TO BE SECURED IN THE CLOSED POSITION BY MEANS OF A PAD LOCKABLE SQUARE KEY LOCK TO ENCLOSURE SOLUTIONS 003-D03. POSITIVE STOP IN THE LOCKED POSITION TO BE PROVIDED.
- DISTRIBUTION BOARD MUST BE FLOOR MOUNT WITH DOORS ON THE FRONT (MAX WIDTH 3 METRES X 2.1M HIGH WITH NO REAR ACCESS)
- DISTRIBUTION BOARD MUST BE PROVIDED FOR BOTTOM AND TOP CABLE ENTRIES
- DISTRIBUTION BOARD MUST BE MIN 600mm DEEP
- CABLE SUPPLIES TO BREAKERS TO BE SIZED AT THE MAXIMUM BREAKER SETTING.
- SUITABLE AIR CIRCULATION GAPS ARE TO BE LEFT BETWEEN THE LARGER SIZE CIRCUIT BREAKERS.
- ALL BREAKERS MUST BE CLEARLY LABELLED
- ALL LARGE FRAME BREAKERS MUST HAVE ELECTRONIC RELEASE WITH MAX CURRENT AS SHOWN
- SUPPLY CABLES MUST BE INSTALLED WITH GLAND PLATE
- MANUFACTURER MUST ENSURE THAT ENOUGH SPACE IS PROVIDED FOR CABLE TERMINATIONS AND SPREADER BARS TO BE PROVIDED FOR MULTIPLE / LARGE CABLE TERMINATIONS.MAIN 240 MMX4 CABLE TERMINATIONS 800MM OF FLOOR
- PHASE BARRIERS TO BE INSTALLED AS REQUIRED.
- IN ADDITION TO THE SPARE BREAKERS PROVIDED ALLOW FOR 50% SPARE POSITIONS COVERED WITH BLANK-OFFS
- ONLY LOW OXYGEN HIGH CONDUCTIVITY COPPER BUSBARS ARE TO BE USED. BUSBARS TO BE CHEMICALLY TINTED
- COPIES OF PROPOSED LAYOUT AND LINE DRAWINGS ARE TO BE SUBMITTED TO THE ENGINEER FOR REVIEW BEFORE COMMENCING WITH MANUFACTURE.
- ALL RELEVANT SANS SPECIFICATIONS AS PER THE OSH ACT ARE TO BE COMPLIED WITH. ALL TEST CERTIFICATES FOR THE TYPE(S) OF BOARD INCLUDING, BUT NOT LIMITED TO, ROUTINE TEST CERTIFICATES ARE TO BE PROVIDED. A CERTIFICATE OF CONFORMANCE IS TO BE PROVIDED. THE DISTRIBUTION BOARD MANUFACTURER IS RESPONSIBLE FOR THE DESIGN OF THE BOARD. PANEL TO BE OF THE TYPE TESTED TYPE, FAILING WHICH, OF THE RATIONAL DESIGN TYPE.
- PHOTOCELL BYPASS TO BE MOUNTED IN DISTRIBUTION BOARD
- ALL BREAKERS TO BE CASCADING



NOTES :

1. THIS DRAWING FOR ELECTRICAL LIGHTING & POWER ONLY.
2. A CERTIFICATE OF COMPLIANCE TO BE COMPLETED AND SUBMITTED BY THE CONTRACTOR ON COMPLETION OF WORK.
3. CONTRACTOR TO VERIFY EXISTING UNDERGROUND SERVICES SUCH AS WATER, SEWER etc. CONTRACTOR TO ENSURE MINIMUM CLEARANCES ARE ADHERED TO.

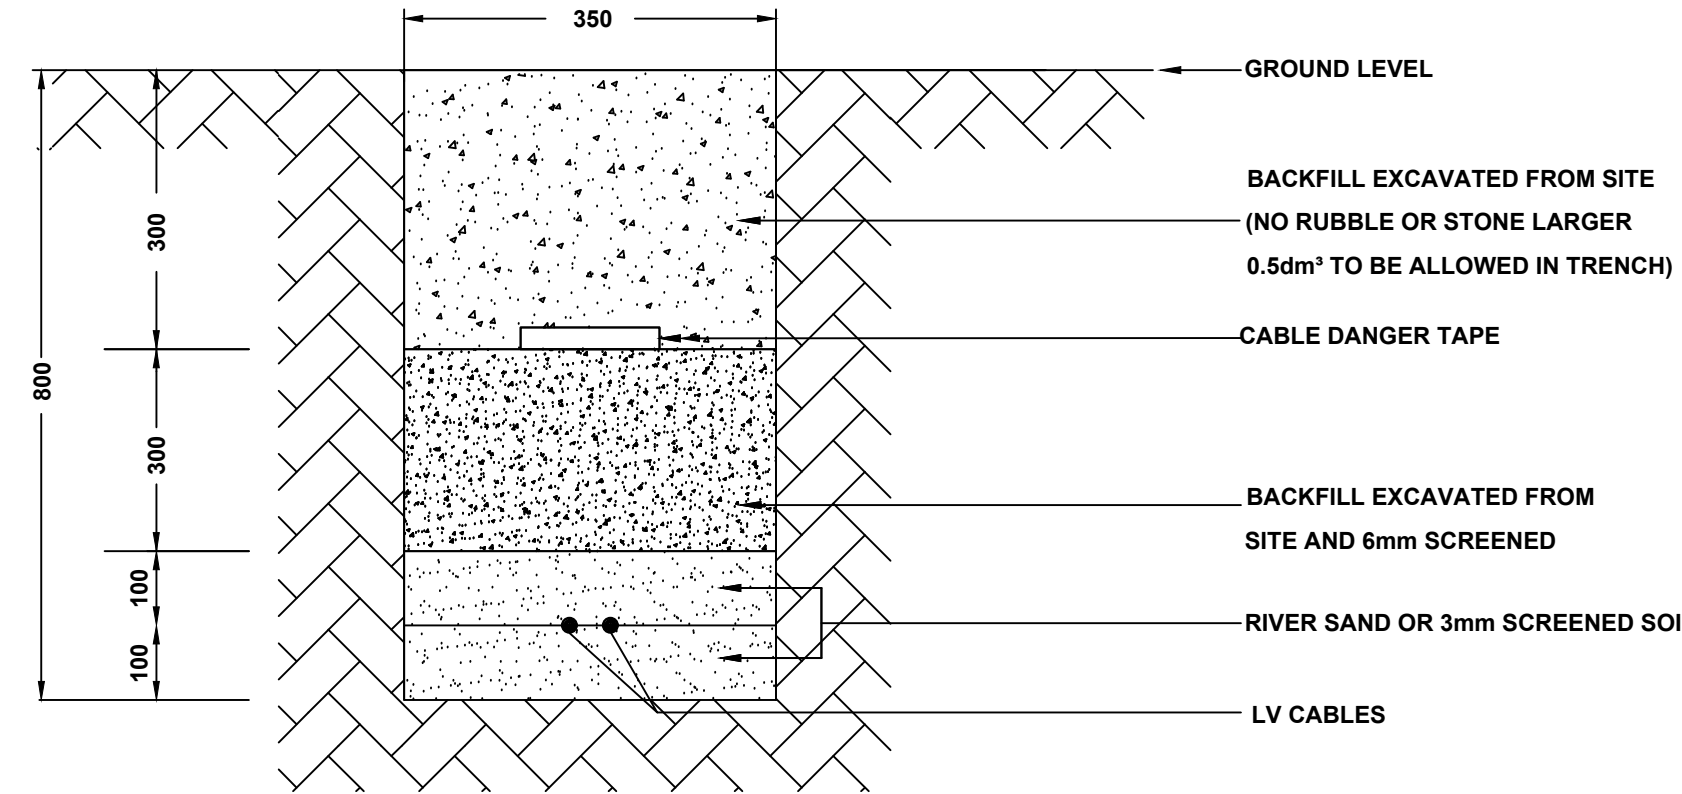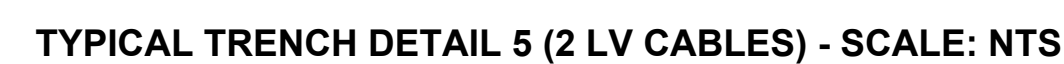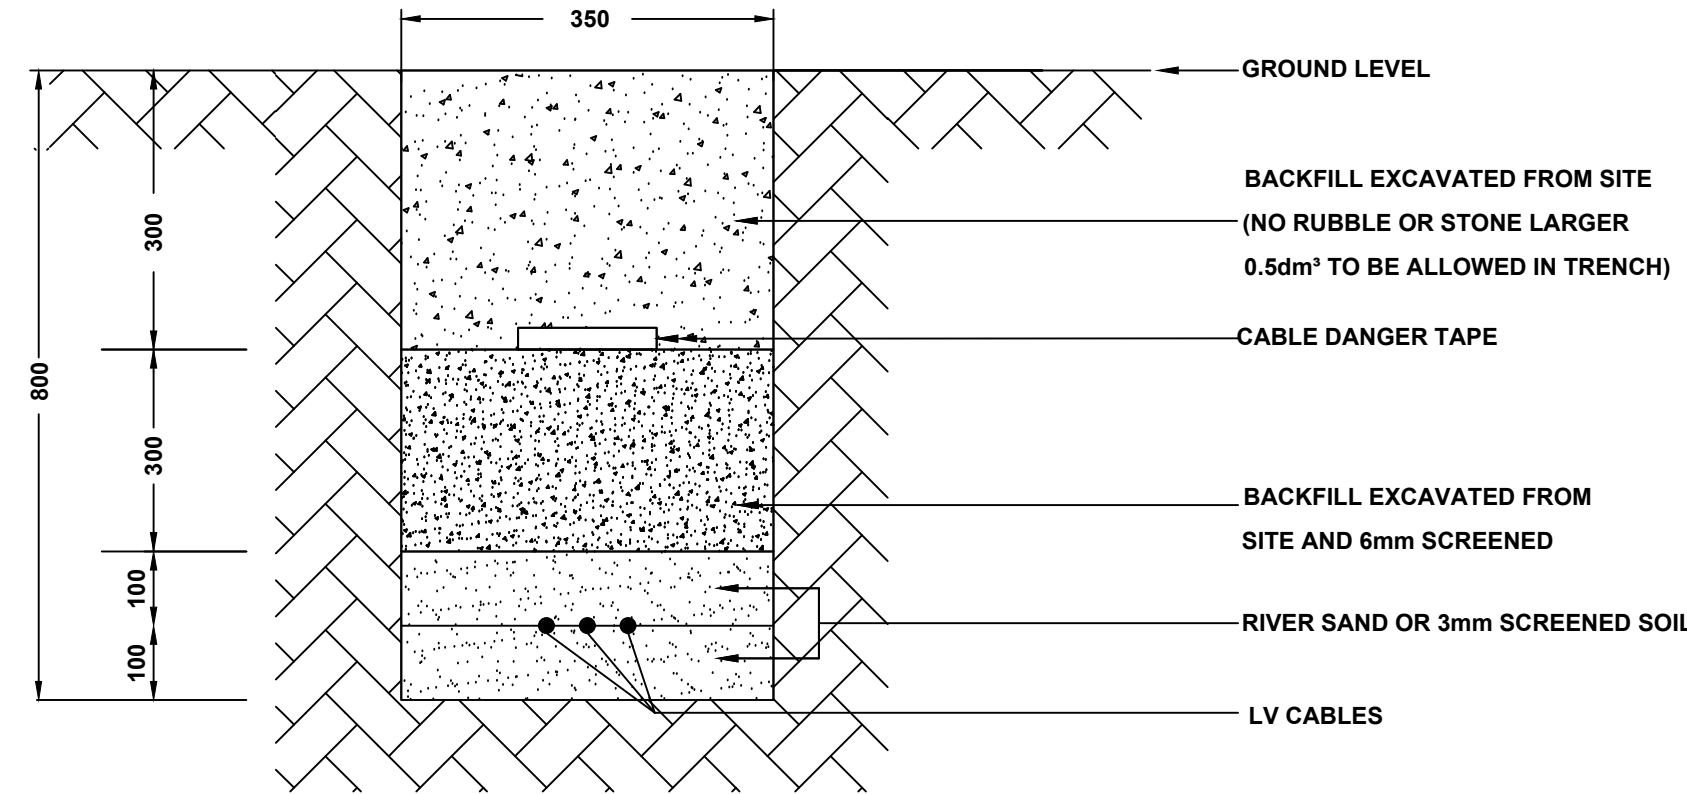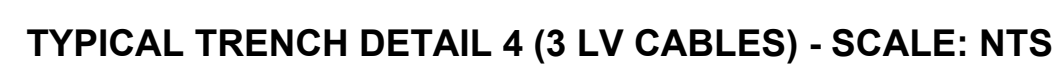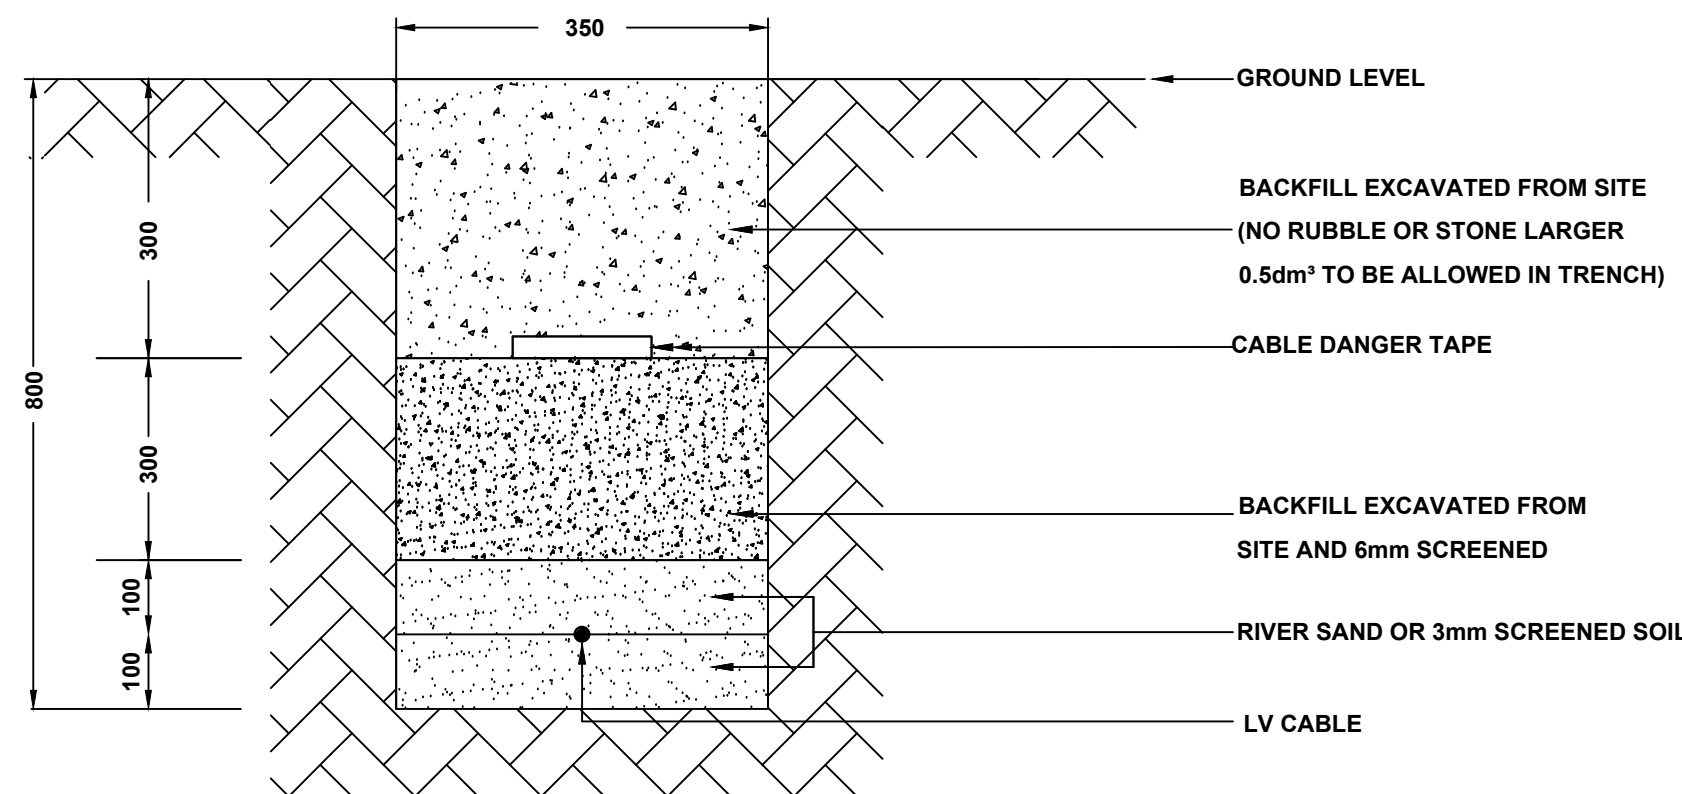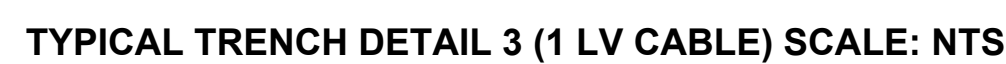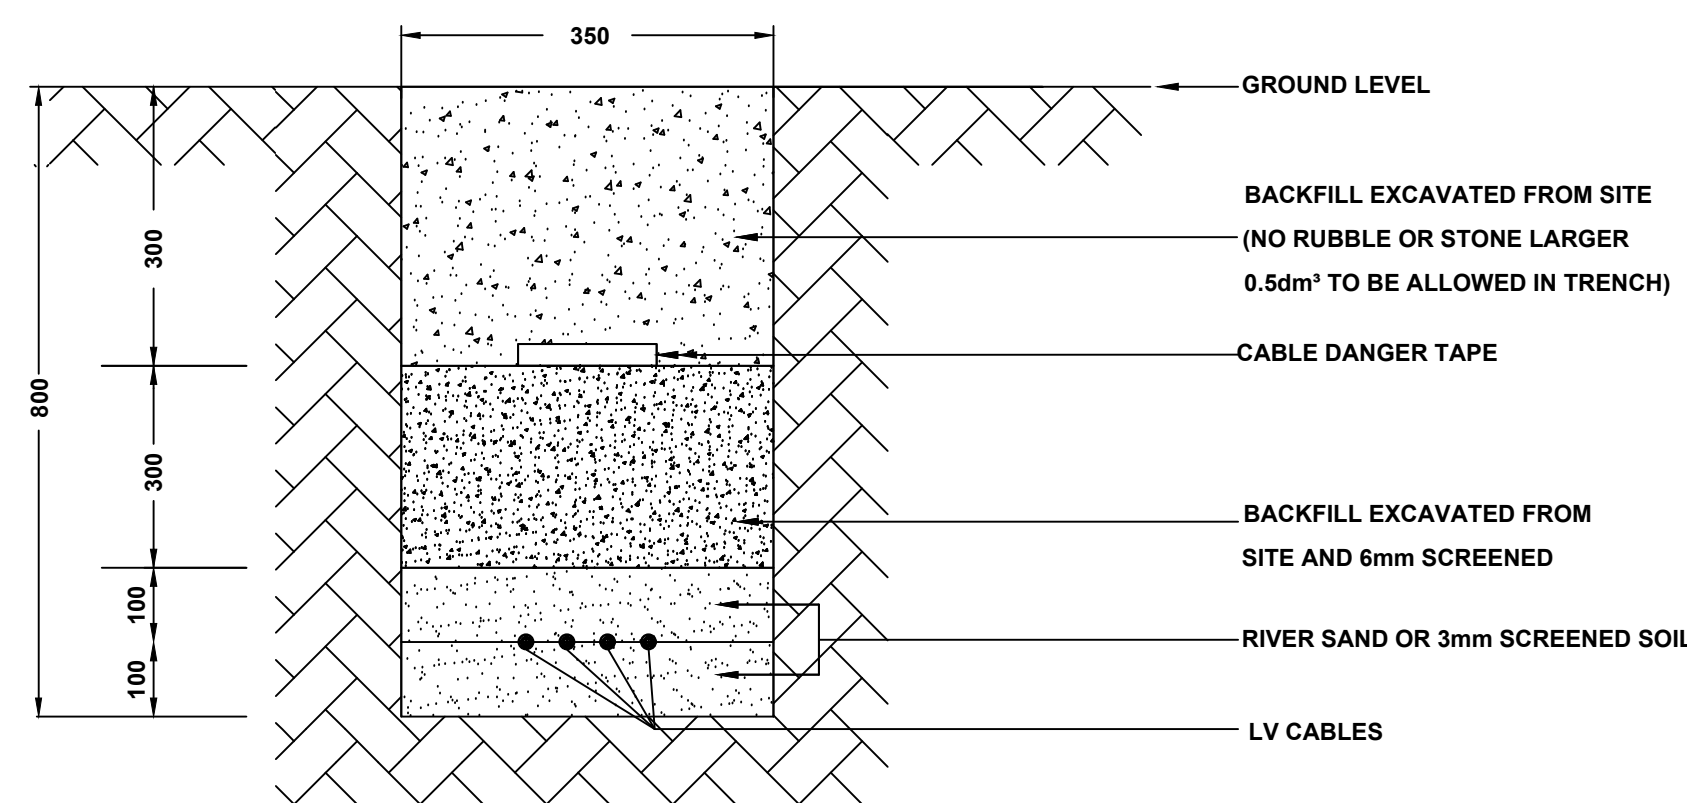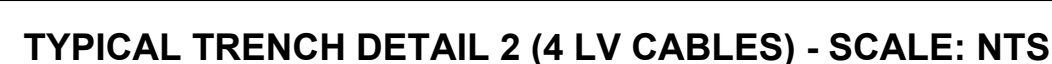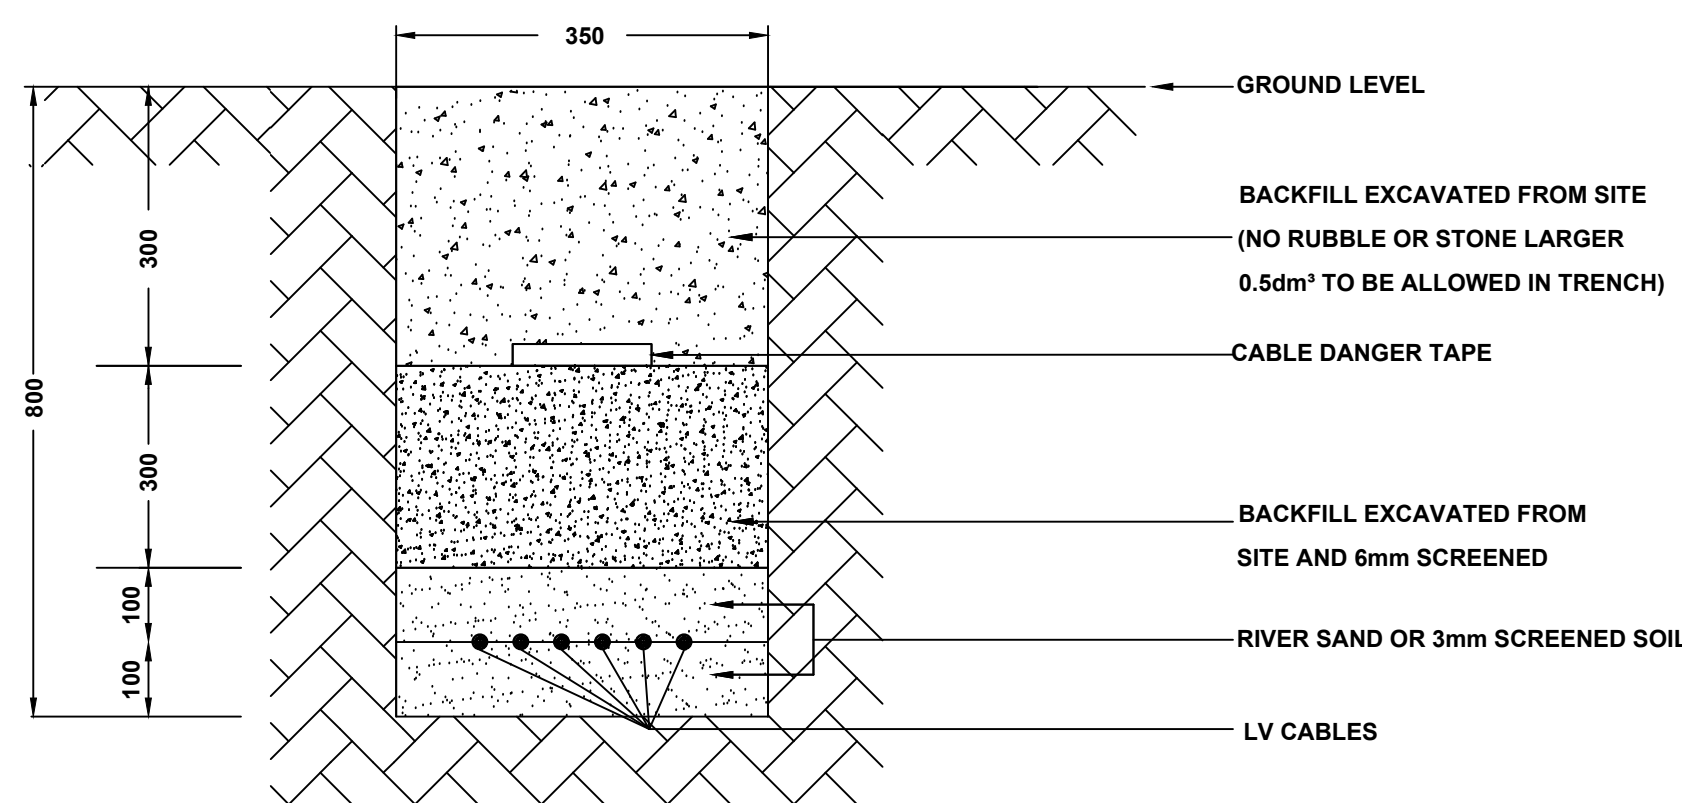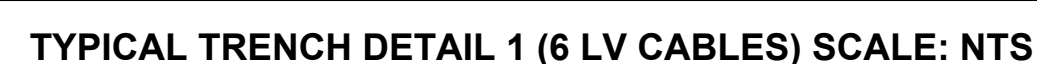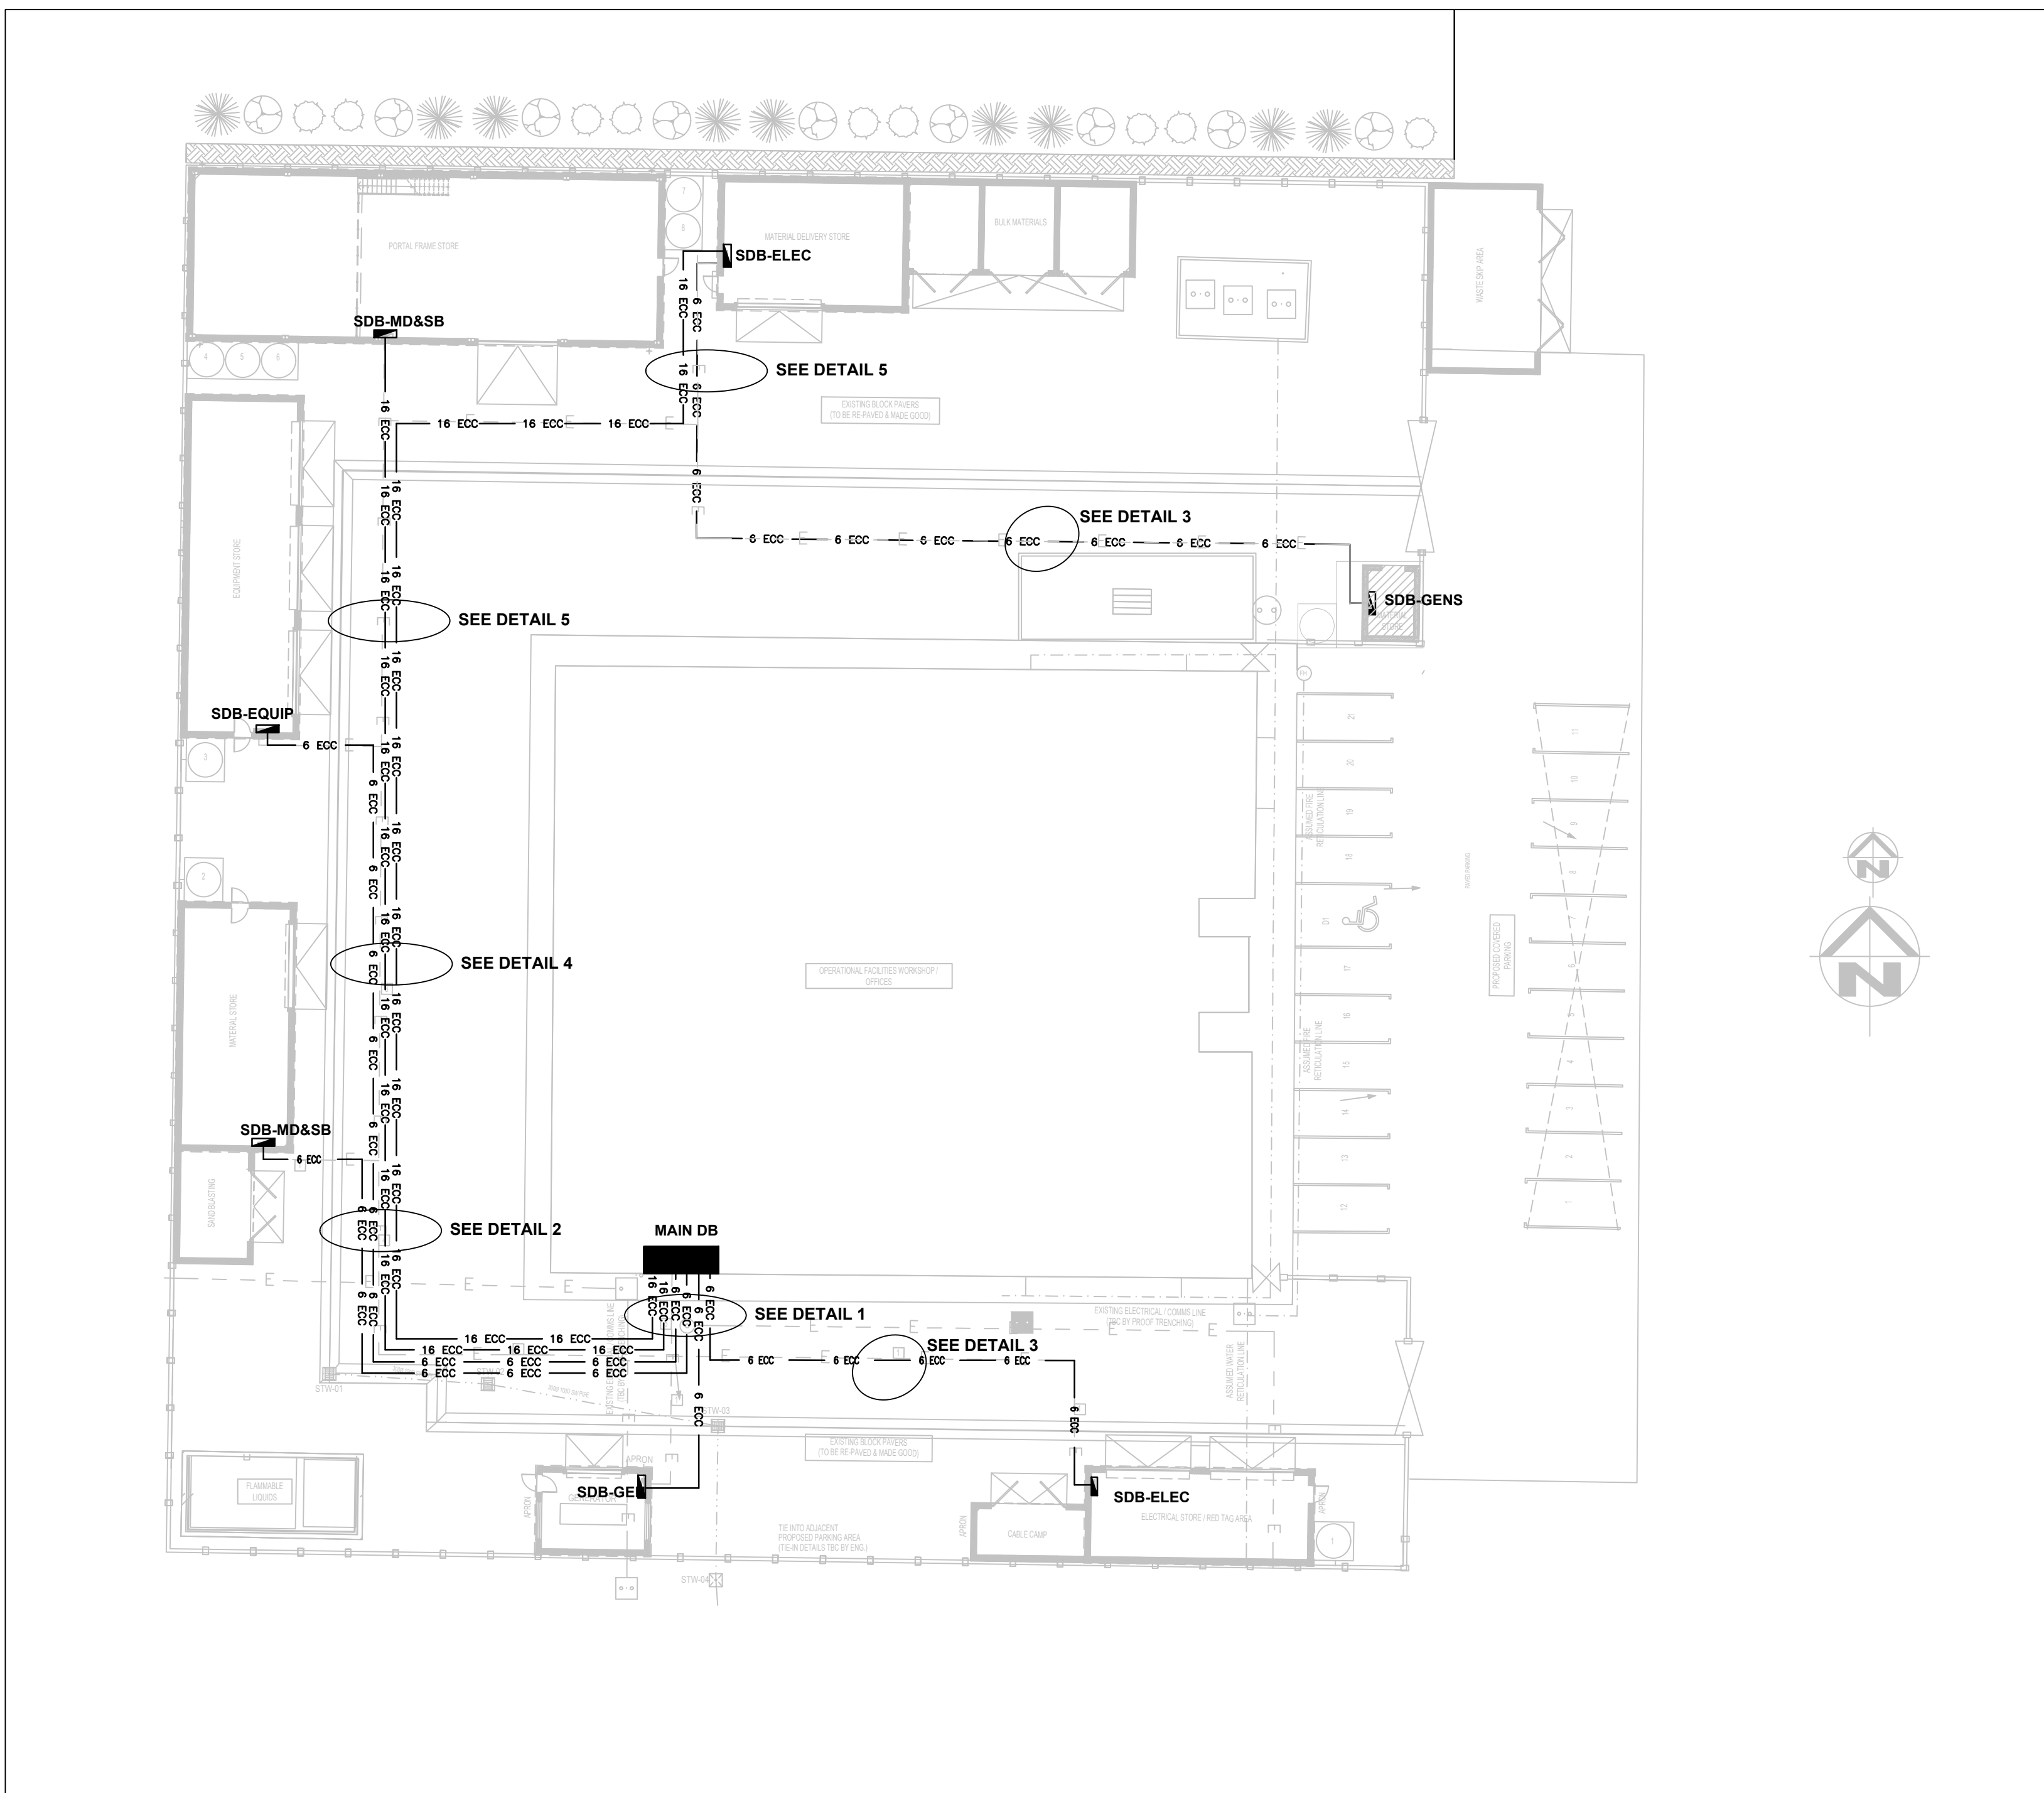

NOTES

1. DO NOT SCALE DRAWING - ONLY DIMENSIONS SHOWN TO BE USED.

2. THE CONTRACTOR SHALL VERIFY ALL CONDITIONS, DIMENSIONS AND LEVELS ON THE SITE AND NOTIFY THE NEC SUPERVISOR OF ANY VARIATIONS BEFORE CONSTRUCTION.

1	ISSUED FOR TENDER	SM	BN	BN	22
NO.	DESCRIPTION	BY	CHKD	APPD	D
REVISIONS					
This Document including all design and information therein is Confidential Intellectual Property of Transient Capital and all other rights are reserved by Transient. This Document may only be used for its intended purpose.					

CONTRACTOR / CONSULTANT					TNPA			
TITLE	NAME	SIGN	DATE		TITLE	NAME	SIGN	DATE
DRAWN	SM	<i>Handwritten Signature</i>	22	05				
CHECKED	BN	<i>Handwritten Signature</i>	22	05				
DESIGNED	SM	<i>Handwritten Signature</i>	22	05				
CHECKED	BN	<i>Handwritten Signature</i>	22	05				
OPERATING DIVISIONS					PRE.ENG. / PR.TECH/PR. ARCH			
TITLE	NAME	SIGN	DATE		NAME: BONGTA SHANGASE		DATE	
					SIGNATURE	<i>Handwritten Signature</i>	22	05
					REG. NUMBER: 20120390			
					SCALE : AS SHOWN.			

Transnet National Ports Authority		TRANSNET																	
TRANSPORT (TEL. REG. NO. 1990/000000/30)																			
TPA PORT CONTROL BUILDING																			
SANTALUM CRESCENT, QUINCY																			
DART LONDON, 2001 TEL: 043 790 2408																			
PORT OF SALDANHA																			
OPERATIONAL FACILITIES FOR INFRASTRUCTURE MAINTENANCE DEPOT																			
SUPPLY CLASS RATE LAYOUT																			
<table border="1" style="width: 100%; border-collapse: collapse;"> <thead> <tr> <th style="width: 25%;">PROJECT NUMBER</th> <th style="width: 10%;">FBS</th> <th style="width: 10%;">DIS</th> <th style="width: 10%;">CLASS</th> <th style="width: 10%;">DRAWING NO.</th> <th style="width: 10%;">SHEET</th> <th style="width: 10%;">REV</th> <th style="width: 10%;">ID</th> </tr> </thead> <tbody> <tr> <td>X S D E O 0 1 5 - 0 0 0 - E L A - 0 0 0 3 0 1 - 1</td> <td></td> <td></td> <td></td> <td></td> <td></td> <td></td> <td>TD</td> </tr> </tbody> </table>				PROJECT NUMBER	FBS	DIS	CLASS	DRAWING NO.	SHEET	REV	ID	X S D E O 0 1 5 - 0 0 0 - E L A - 0 0 0 3 0 1 - 1							TD
PROJECT NUMBER	FBS	DIS	CLASS	DRAWING NO.	SHEET	REV	ID												
X S D E O 0 1 5 - 0 0 0 - E L A - 0 0 0 3 0 1 - 1							TD												

