


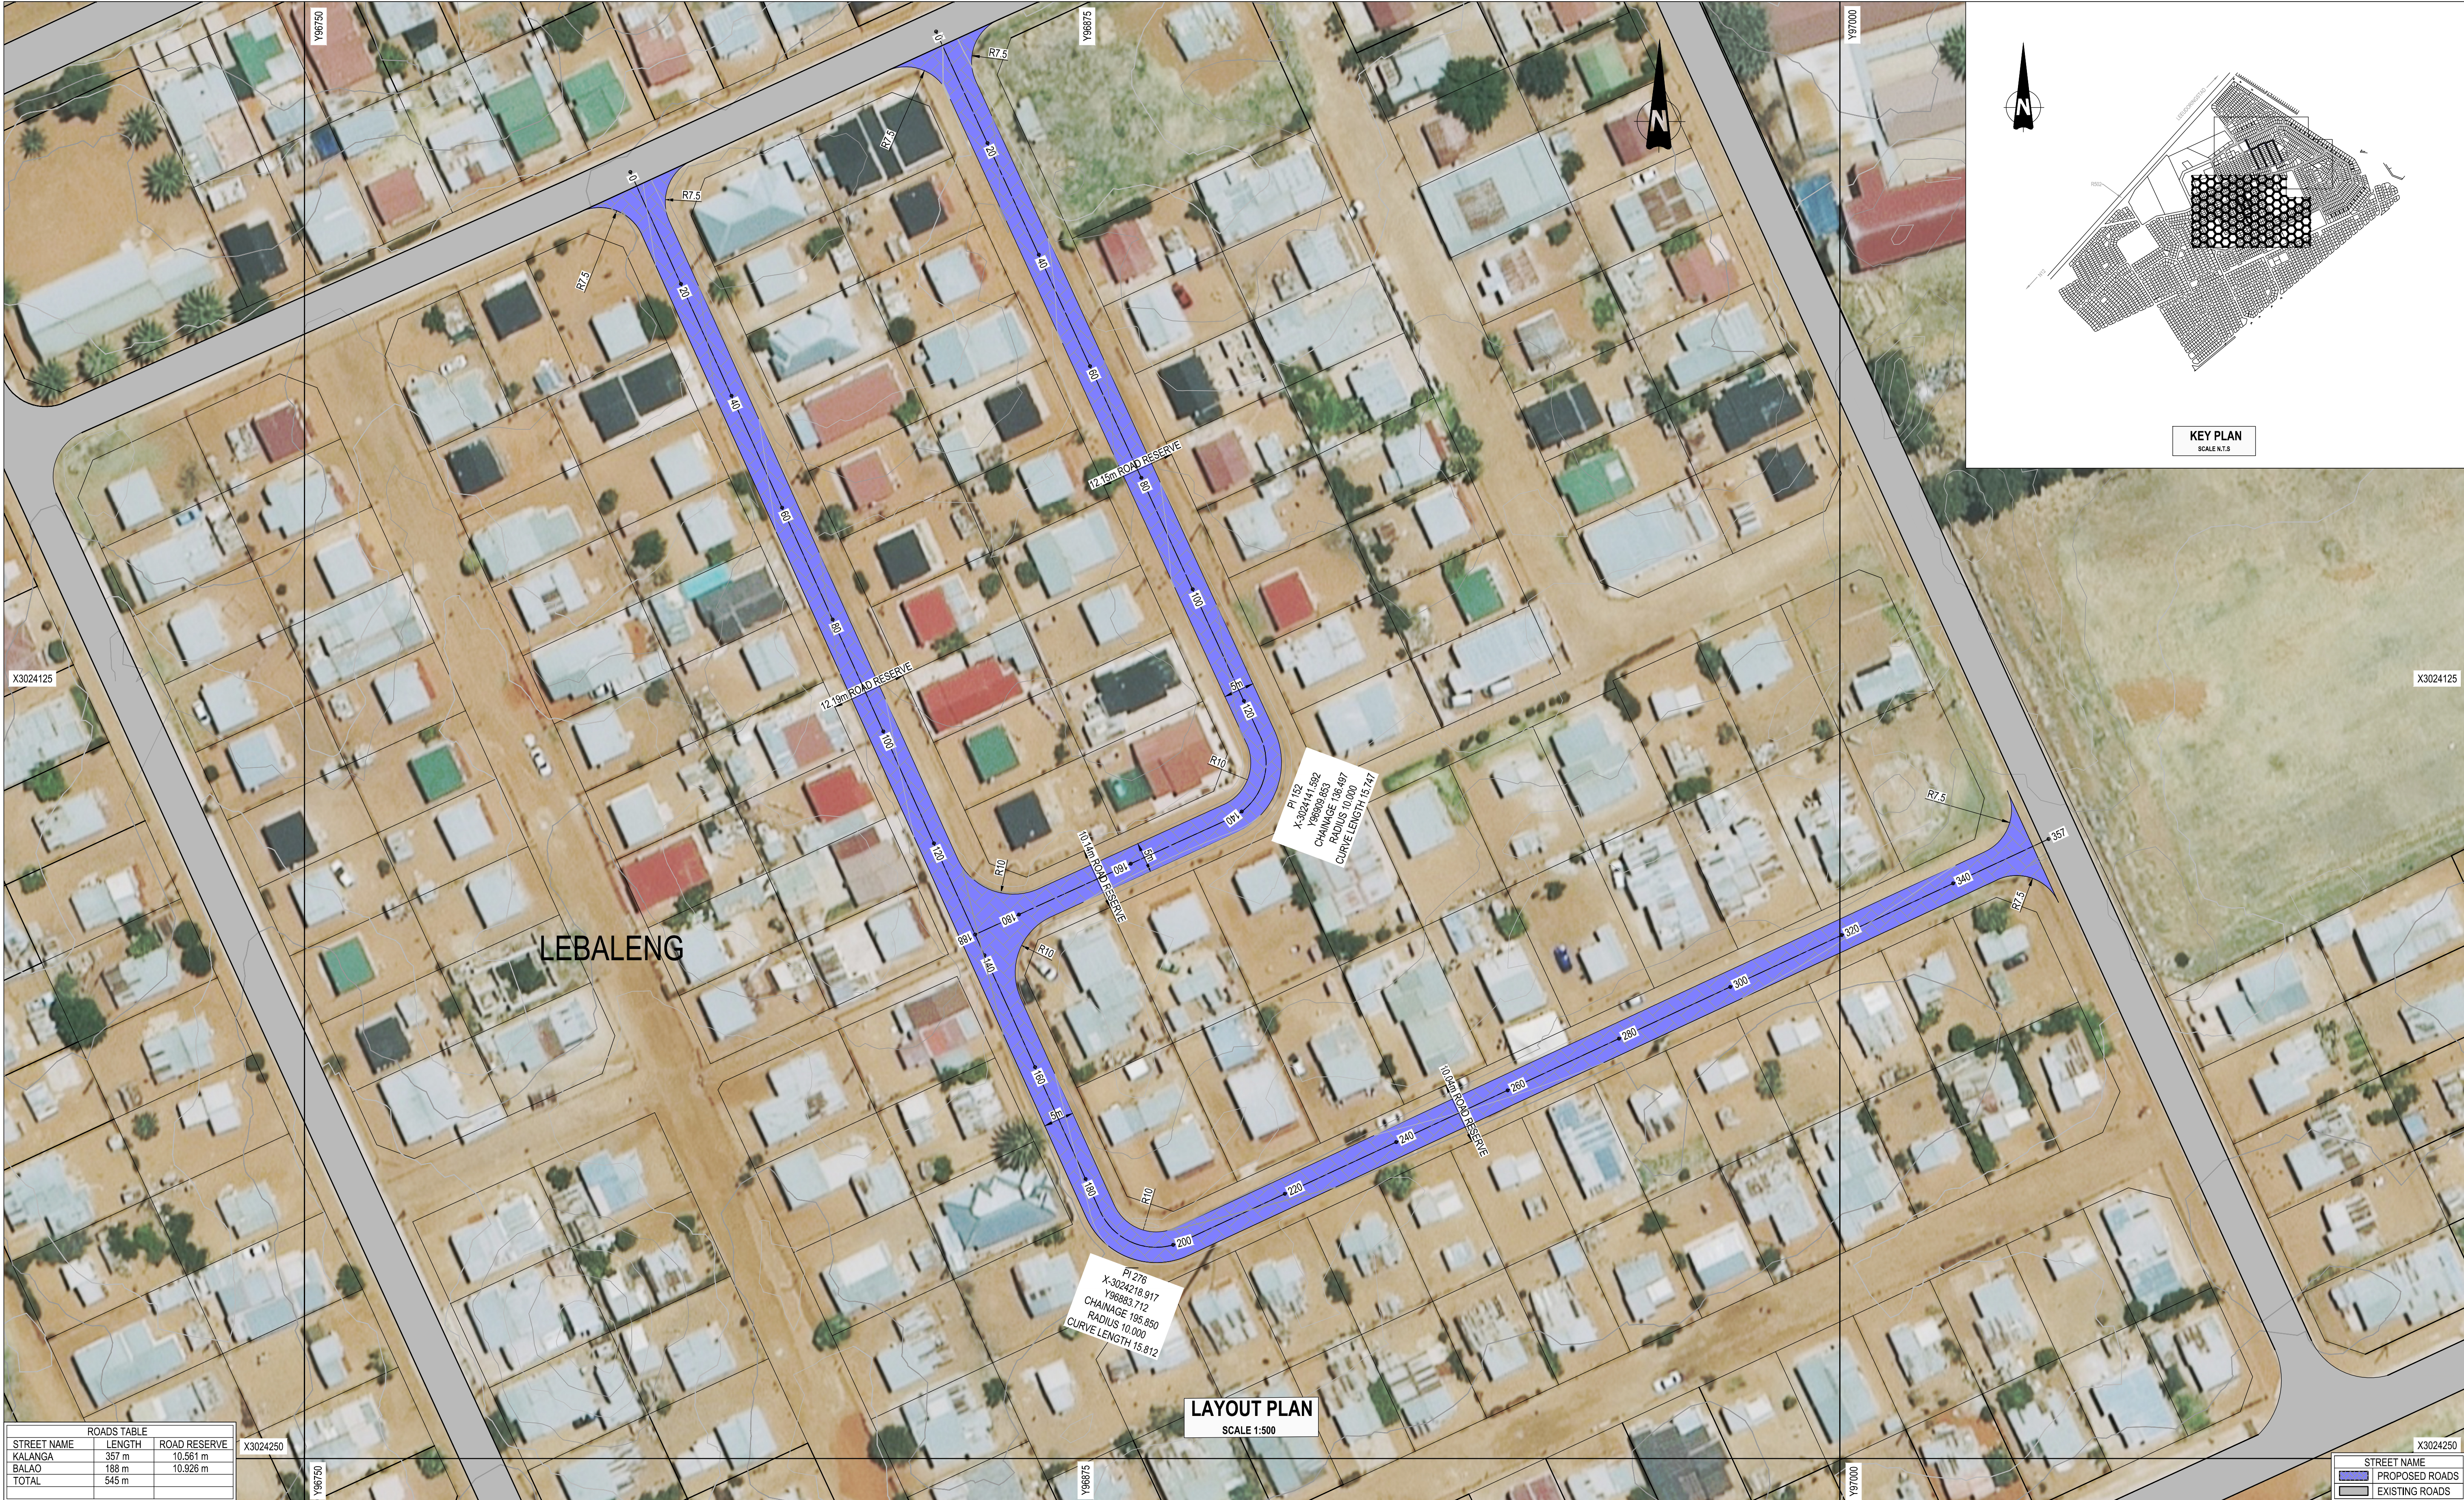

ROADS TABLE		
STREET NAME	LENGTH	ROAD RESERVE
KALANGA	357 m	10.561 m
BALAO	188 m	10.928 m
TOTAL	545 m	

AMENDMENTS

REV	DATE	APPROVED	DESCRIPTION
A	SEP 2026	G. A. M	ISSUE FOR TENDER



Maquassi Hills
Local Municipality

MAQUASSI HILLS LOCAL MUNICIPALITY

PRIVATE BAG X3 TEL: 018 596 1068
WOLMARANSSTAD FAX: 018 596 1555
2630

CONSULTANT DETAIL
DITLOU CONSULTING CC
OFFICE 19 EAST 202
SANLYNN OFFICE PARK
CNR ALKANTRAND &
LYNNWOOD ROAD
PO BOX 15684
LYNN EAST
0639
TEL: (012)548-0196
FAX: (012)548-0298
EMAIL: info@ditlou.co.za

DESIGNED
NAME: L. MODISHA Prof Reg No:
SIGNATURE: DATE:
DRAWN
NAME: O. BALOYI
SIGNATURE: DATE:
CHECKED
NAME: G. MANYIKA Prof Reg No: 2024301981
SIGNATURE: DATE:
INFORMATION OFFICE CHECKED
NAME:
SIGNATURE: DATE:
DESIGN OFFICE APPROVAL
NAME: Prof Reg No:
SIGNATURE: DATE:

CONTRACT
No.
8/1/2 N.J. MBONANI
PROJECT No.
1145K-2
SHEET No.
1
PAPER SIZE
A1
SCALE
AS SHOWN
DATE:
SEP 2026

LOCATION OF PROJECT
DESIGN AND SUPERVISION OF UPGRADING OF
GRAVEL ROAD TO BLOCK PAVING AT KALANGA,
MOLALE, WILLIAM OULFANT STREETS IN LEBALENG
DRAWING NAME:
ROAD LAYOUT
CONTRACT NUMBER:
8/1/2 N.J. MBONANI
DRAWING NUMBER
1145K-2-03U03

PROJECT STATUS

☐ CONCEPT
DRAWING

☒ TENDER
DRAWING

☐ CONSTRUCTION
DRAWING

☐ AS BUILT
DRAWING

PROJECT ENGINEER of MHLM:
NAME: _____ SIGNATURE: _____
Prof Reg No. _____ DATE: _____
INSPECTOR OF WORKS of MHLM:
NAME: _____ SIGNATURE: _____
DATE: _____