
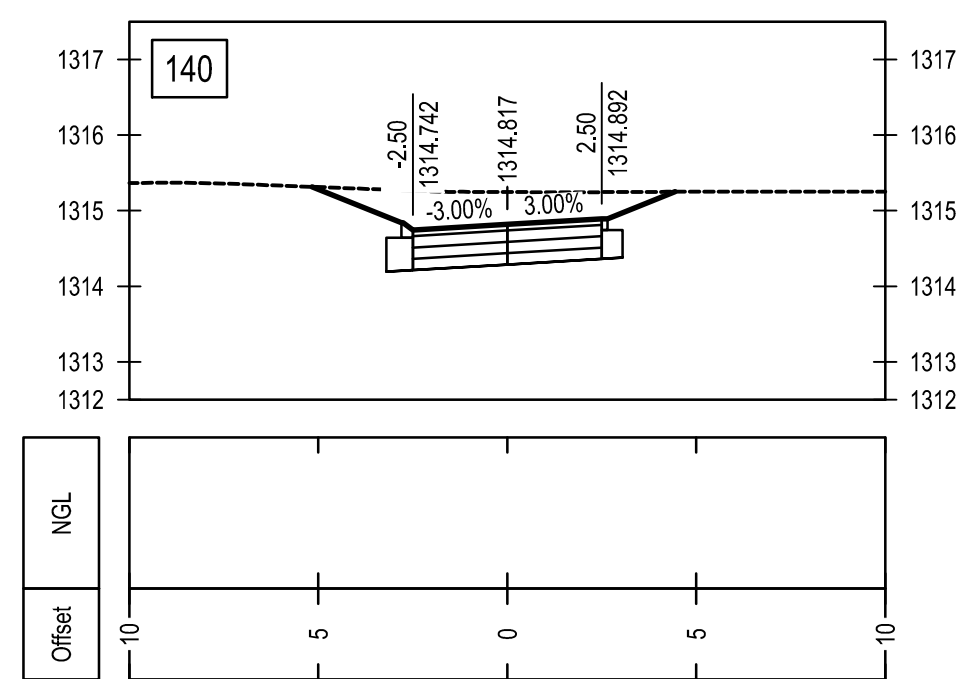
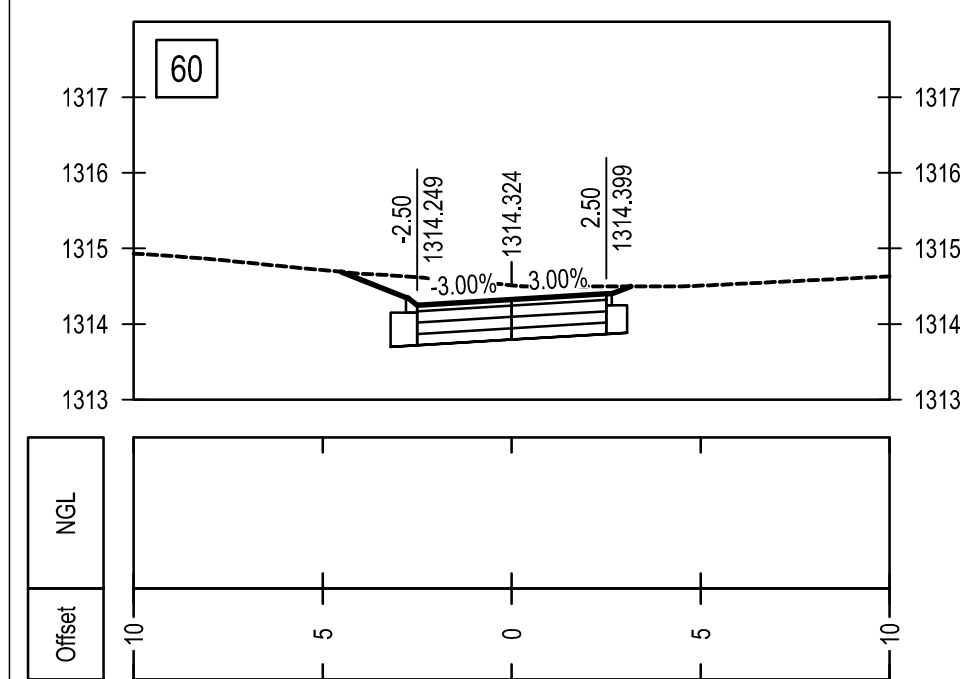
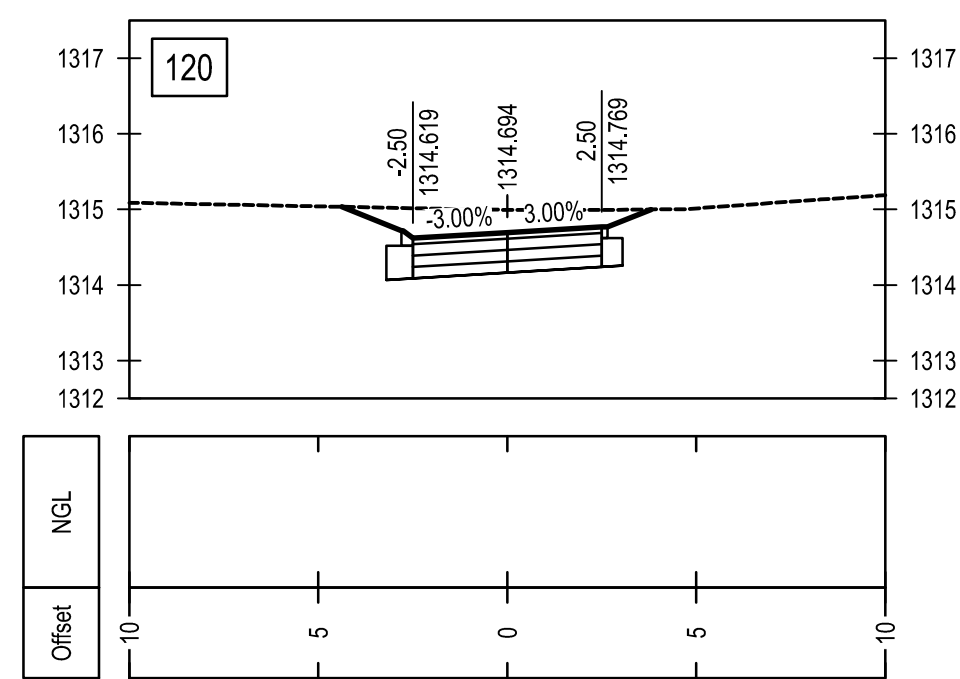
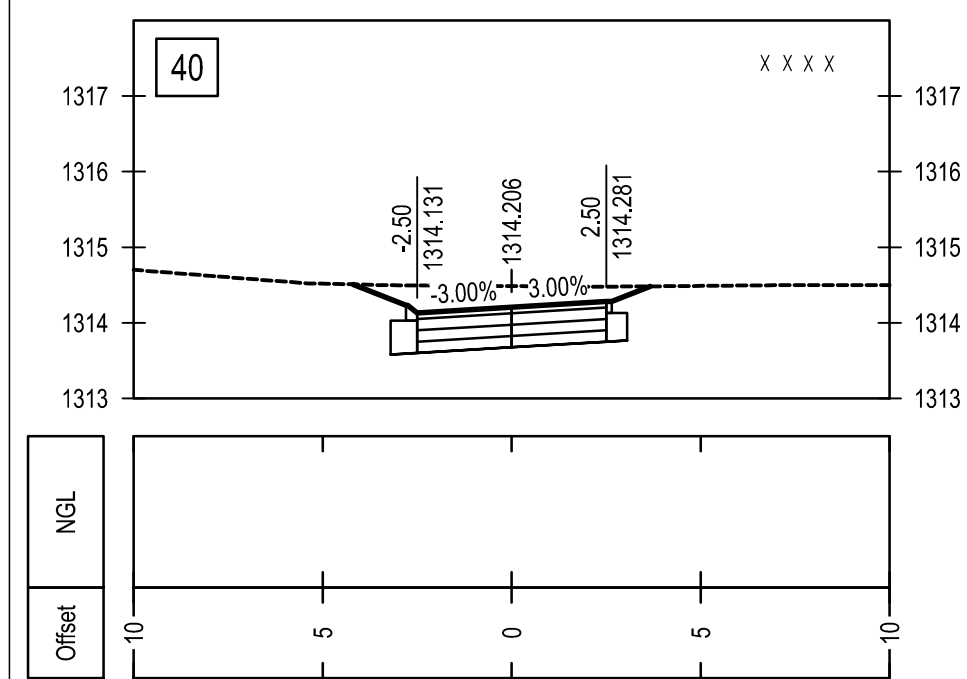
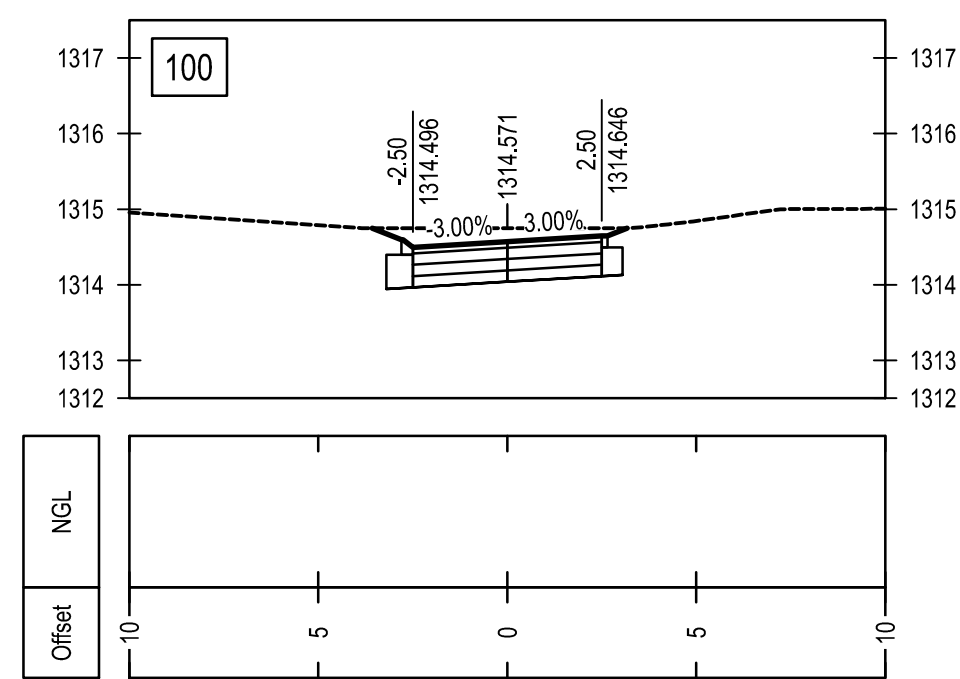
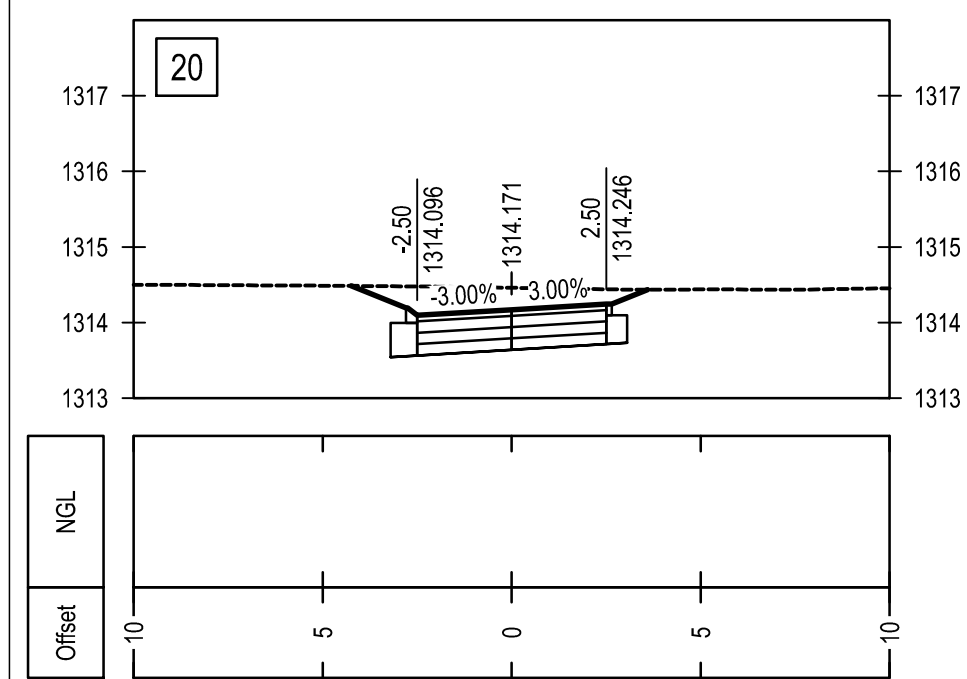
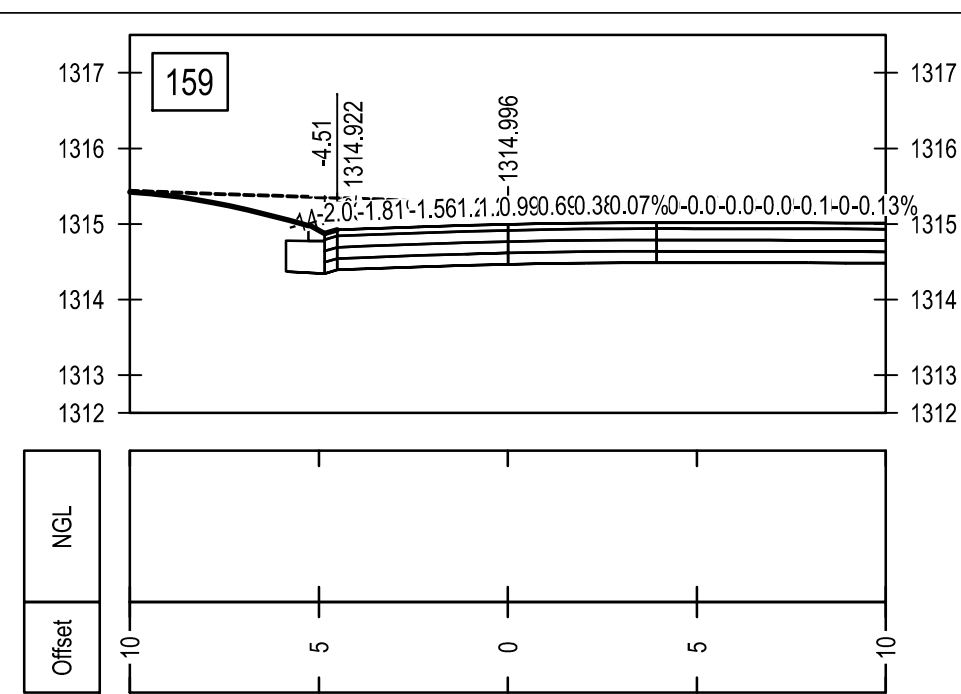
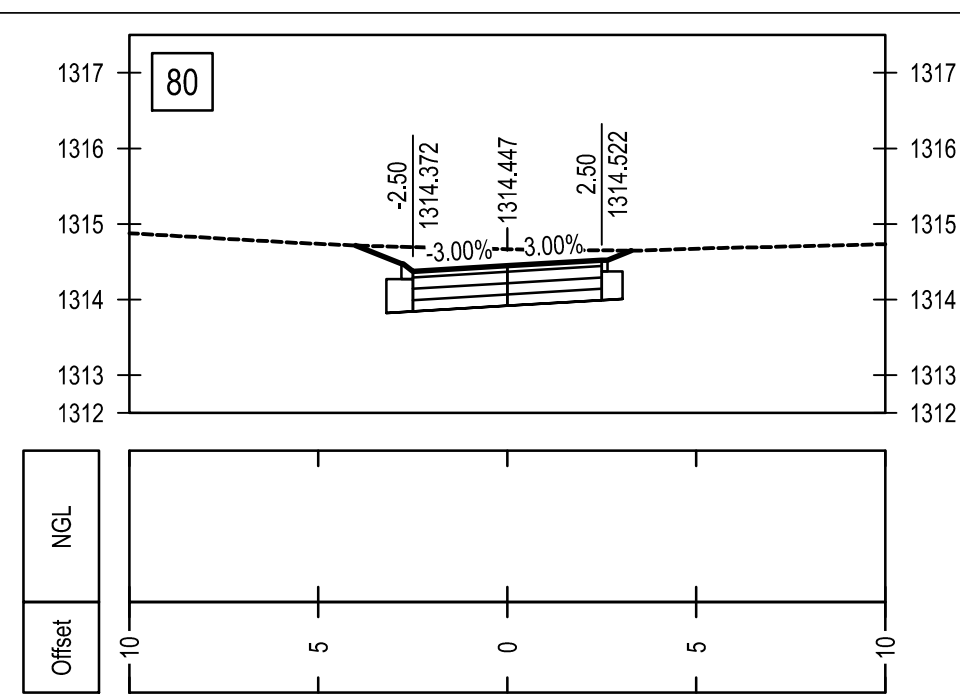
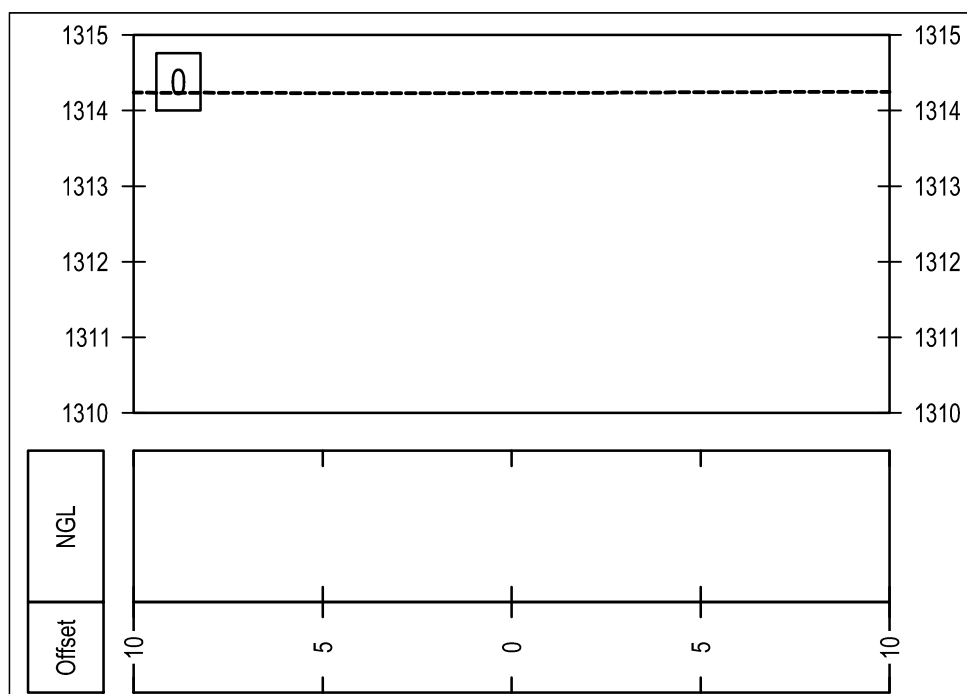
 
 
 


 

 Maquassi Hills Local Municipality MAQUASSI HILLS LOCAL MUNICIPALITY PRIVATE BAG X3 TEL: 018 596 1068 WOLMARANSSTAD FAX: 018 596 1555 2630	AMENDMENTS				CONSULTANT DETAIL		DESIGNED		CONTRACT		PROJECT STATUS	
	REV	DATE	APPROVED	DESCRIPTION	 DITLOU CONSULTING CC OFFICE 19 EAST 202 SANLYNN OFFICE PARK ONR ALKANTRAND & LYNNWOOD ROAD PO BOX 15684 LYNN EAST 0039 TEL: (012)548-0196 FAX: (012)548-0298 EMAIL: info@ditloucc.co.za	NAME: <u>L. MODISHA</u> Prof Reg No:		LOCATION OF PROJECT		 CONCEPT DRAWING  TENDER DRAWING  CONSTRUCTION DRAWING  AS BUILT DRAWING		
	A	SEP 2026	G. A. M	ISSUE FOR TENDER		SIGNATURE: DATE:		8/1/2 N.J. MBONANI				
						DRAWN		PROJECT No.				
							NAME: <u>G. BALOYI</u> Prof Reg No:		1145K-2		DRAWING NAME:	
							SIGNATURE: DATE:		CHECKED		LEBALENG DESIGN CROSS SECTION	
							NAME: <u>G. MANYIKA</u> Prof Reg No: 2024301981		SHEET No.		MOTSAMA STREET	
							SIGNATURE: DATE:		PAPER SIZE			
							INFORMATION OFFICE CHECKED		A1			
							NAME:		SCALE		CONTRACT NUMBER:	
					SIGNATURE: DATE:		AS SHOWN		8/1/2 N.J. MBONANI			
					DESIGN OFFICE APPROVAL		DATE:		DRAWING NUMBER			
					NAME: Prof Reg No:		SEPT 2026		1145K-2-03X04			
					SIGNATURE: DATE:							
					DATE: SIGNATURE:							