


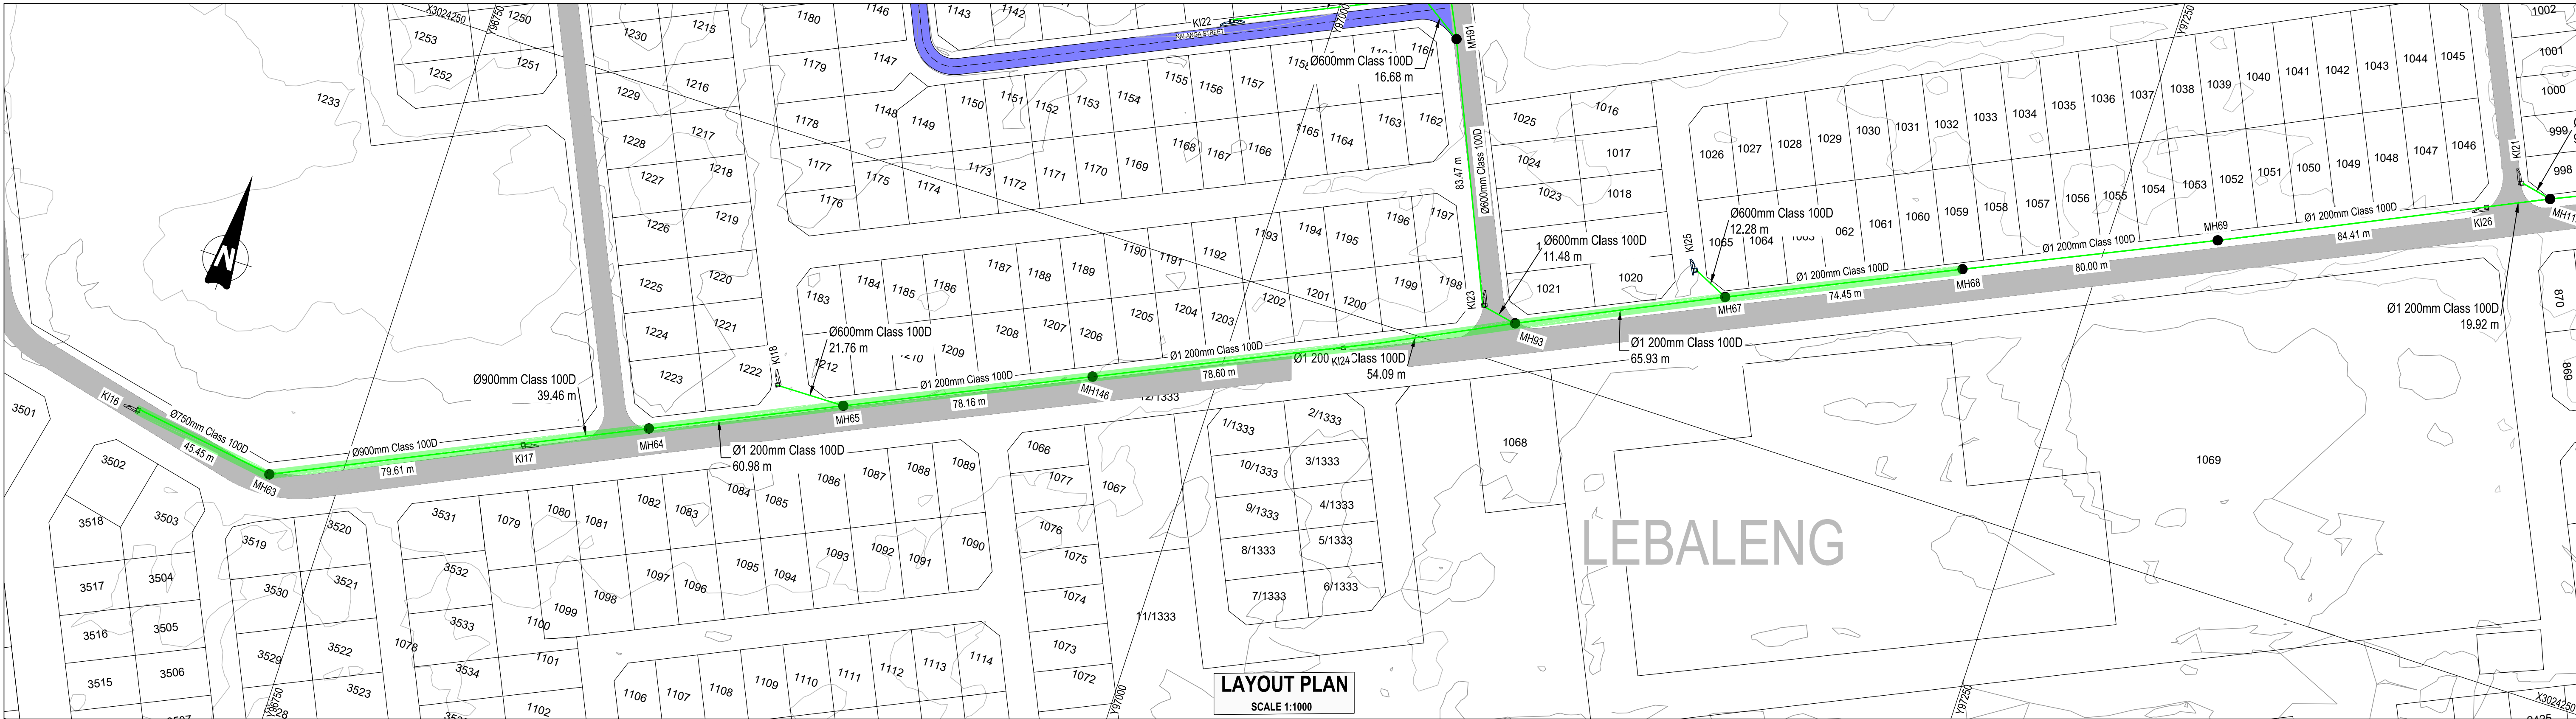

LONGSECTION BRANCH12
FROM 0.000 TO 577.000

NGL - - - - -
EGL -
HGL - - - - -

SCALES:
Horizontal 1:1000
Vertical 1:100

DATUM 1305.000

LONGSECTION BRANCH12 FROM 0.000 TO 577.000																													
NGL - - - - - EGL - HGL -																													
SCALES: Horizontal 1:1000 Vertical 1:100																													
DATUM 1305.000																													
REFERENCE		KI16																											

MAQUASSI HILLS LOCAL MUNICIPALITY

PRIVATE BAG X3 2630
WOLMARANSSTAD

TEL: 018 596 1068
FAX: 018 596 1555

AMENDMENTS			
REV	DATE	APPROVED	DESCRIPTION
A	SEP 2026	G. A. M	ISSUE FOR TENDER

CONSULTANT DETAIL

DITLOU CONSULTING CC
OFFICE 19 EAST 202
SANLYNN OFFICE PARK
CNR ALKANTRAND & LYNNWOOD ROAD
PO BOX 15684
LYNN EAST 0639

TEL: (012)548-0196
FAX: (012)548-0298
EMAIL: info@ditlou.co.za

I, **G. MANYIKA** Prof Reg No: 2024301981
HEREBY CERTIFY THAT THE SERVICES WILL BE INSTALLED
ACCORDING TO THE DRAWING

DATE: _____ SIGNATURE: _____

DESIGNED
NAME: **S. ZITUMANE** Prof Reg No: _____
SIGNATURE: _____ DATE: SEP 2026

DRAWN
NAME: **A. MASOMBUKA**
SIGNATURE: _____ DATE: SEP 2026

CHECKED
NAME: **G. MANYIKA** Prof Reg No: 2024301981
SIGNATURE: _____ DATE: _____

INFORMATION OFFICE CHECKED
NAME: _____
SIGNATURE: _____ DATE: _____

DESIGN OFFICE APPROVAL
NAME: _____ Prof Reg No: _____
SIGNATURE: _____ DATE: _____

CONTRACT No.
8/1/2 N.J. MBONANI

PROJECT No.
1

SHEET No.
1

PAPER SIZE
A1

SCALE
AS SHOWN

DATE:
SEP 2026

LOCATION OF PROJECT
DESIGN AND SUPERVISION OF UPGRADING OF GRAVEL ROAD TO BLOCK PAVING AT KALANGA, MOLALE, WILLIAM OLIFANT STREETS IN LEBALENG

DRAWING NAME:
STORMWATER LONGSECTION LAYOUT (SHEET 5 OF 7)

CONTRACT NUMBER:
8/1/2 N.J. MBONANI

DRAWING NUMBER
1145K-2-05L05

PROJECT STATUS

☐ CONCEPT DRAWING ☒ TENDER DRAWING ☐ CONSTRUCTION DRAWING ☐ AS BUILT DRAWING

PROJECT ENGINEER of MHLM:

NAME: _____ SIGNATURE: _____
Prof Reg No. _____ DATE: _____

INSPECTOR OF WORKS of MHLM:

NAME: _____ SIGNATURE: _____
DATE: _____