

ALL PLANS AND DOCUMENTS ARE THE SOLE
PROPERTY OF SARS CORPORATE REAL ESTATE (CRE).
NO REPRODUCTION MAY BE MADE WITHOUT
THE WRITTEN CONSENT OF SARS CRE.
NOTE : ALL DIMENSIONS MUST BE VERIFIED ON
SITE BEFORE THE COMMENCEMENT OF WORK.

DATE	NO	AMENDMENT
------	----	-----------

AMENDMENT SCHEDULE

APPROVALS

CRE Prof Services:

CRE FM Ops:

OCHSA:

DIST:

Security:

CLIENT:

DATE 07/2024

SCALE 1:50 (A1)

DRAWN BY Celanocobe

ACC MNGR ACF

BUILD CODE TambotieM

DWG NO GP-XX-RF

REMEDY INC. NUM INCC000001


AMEND NO

Pr.9

RANDFONTEIN


FURNITURE PLAN

LEVEL 00

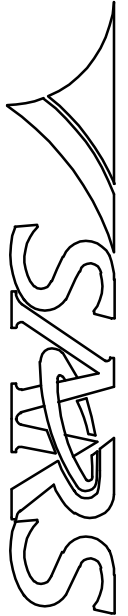

Space Planning:
Professional Services
CORPORATE REAL ESTATE

RANDFONTEIN - TAMBOTIE MALL

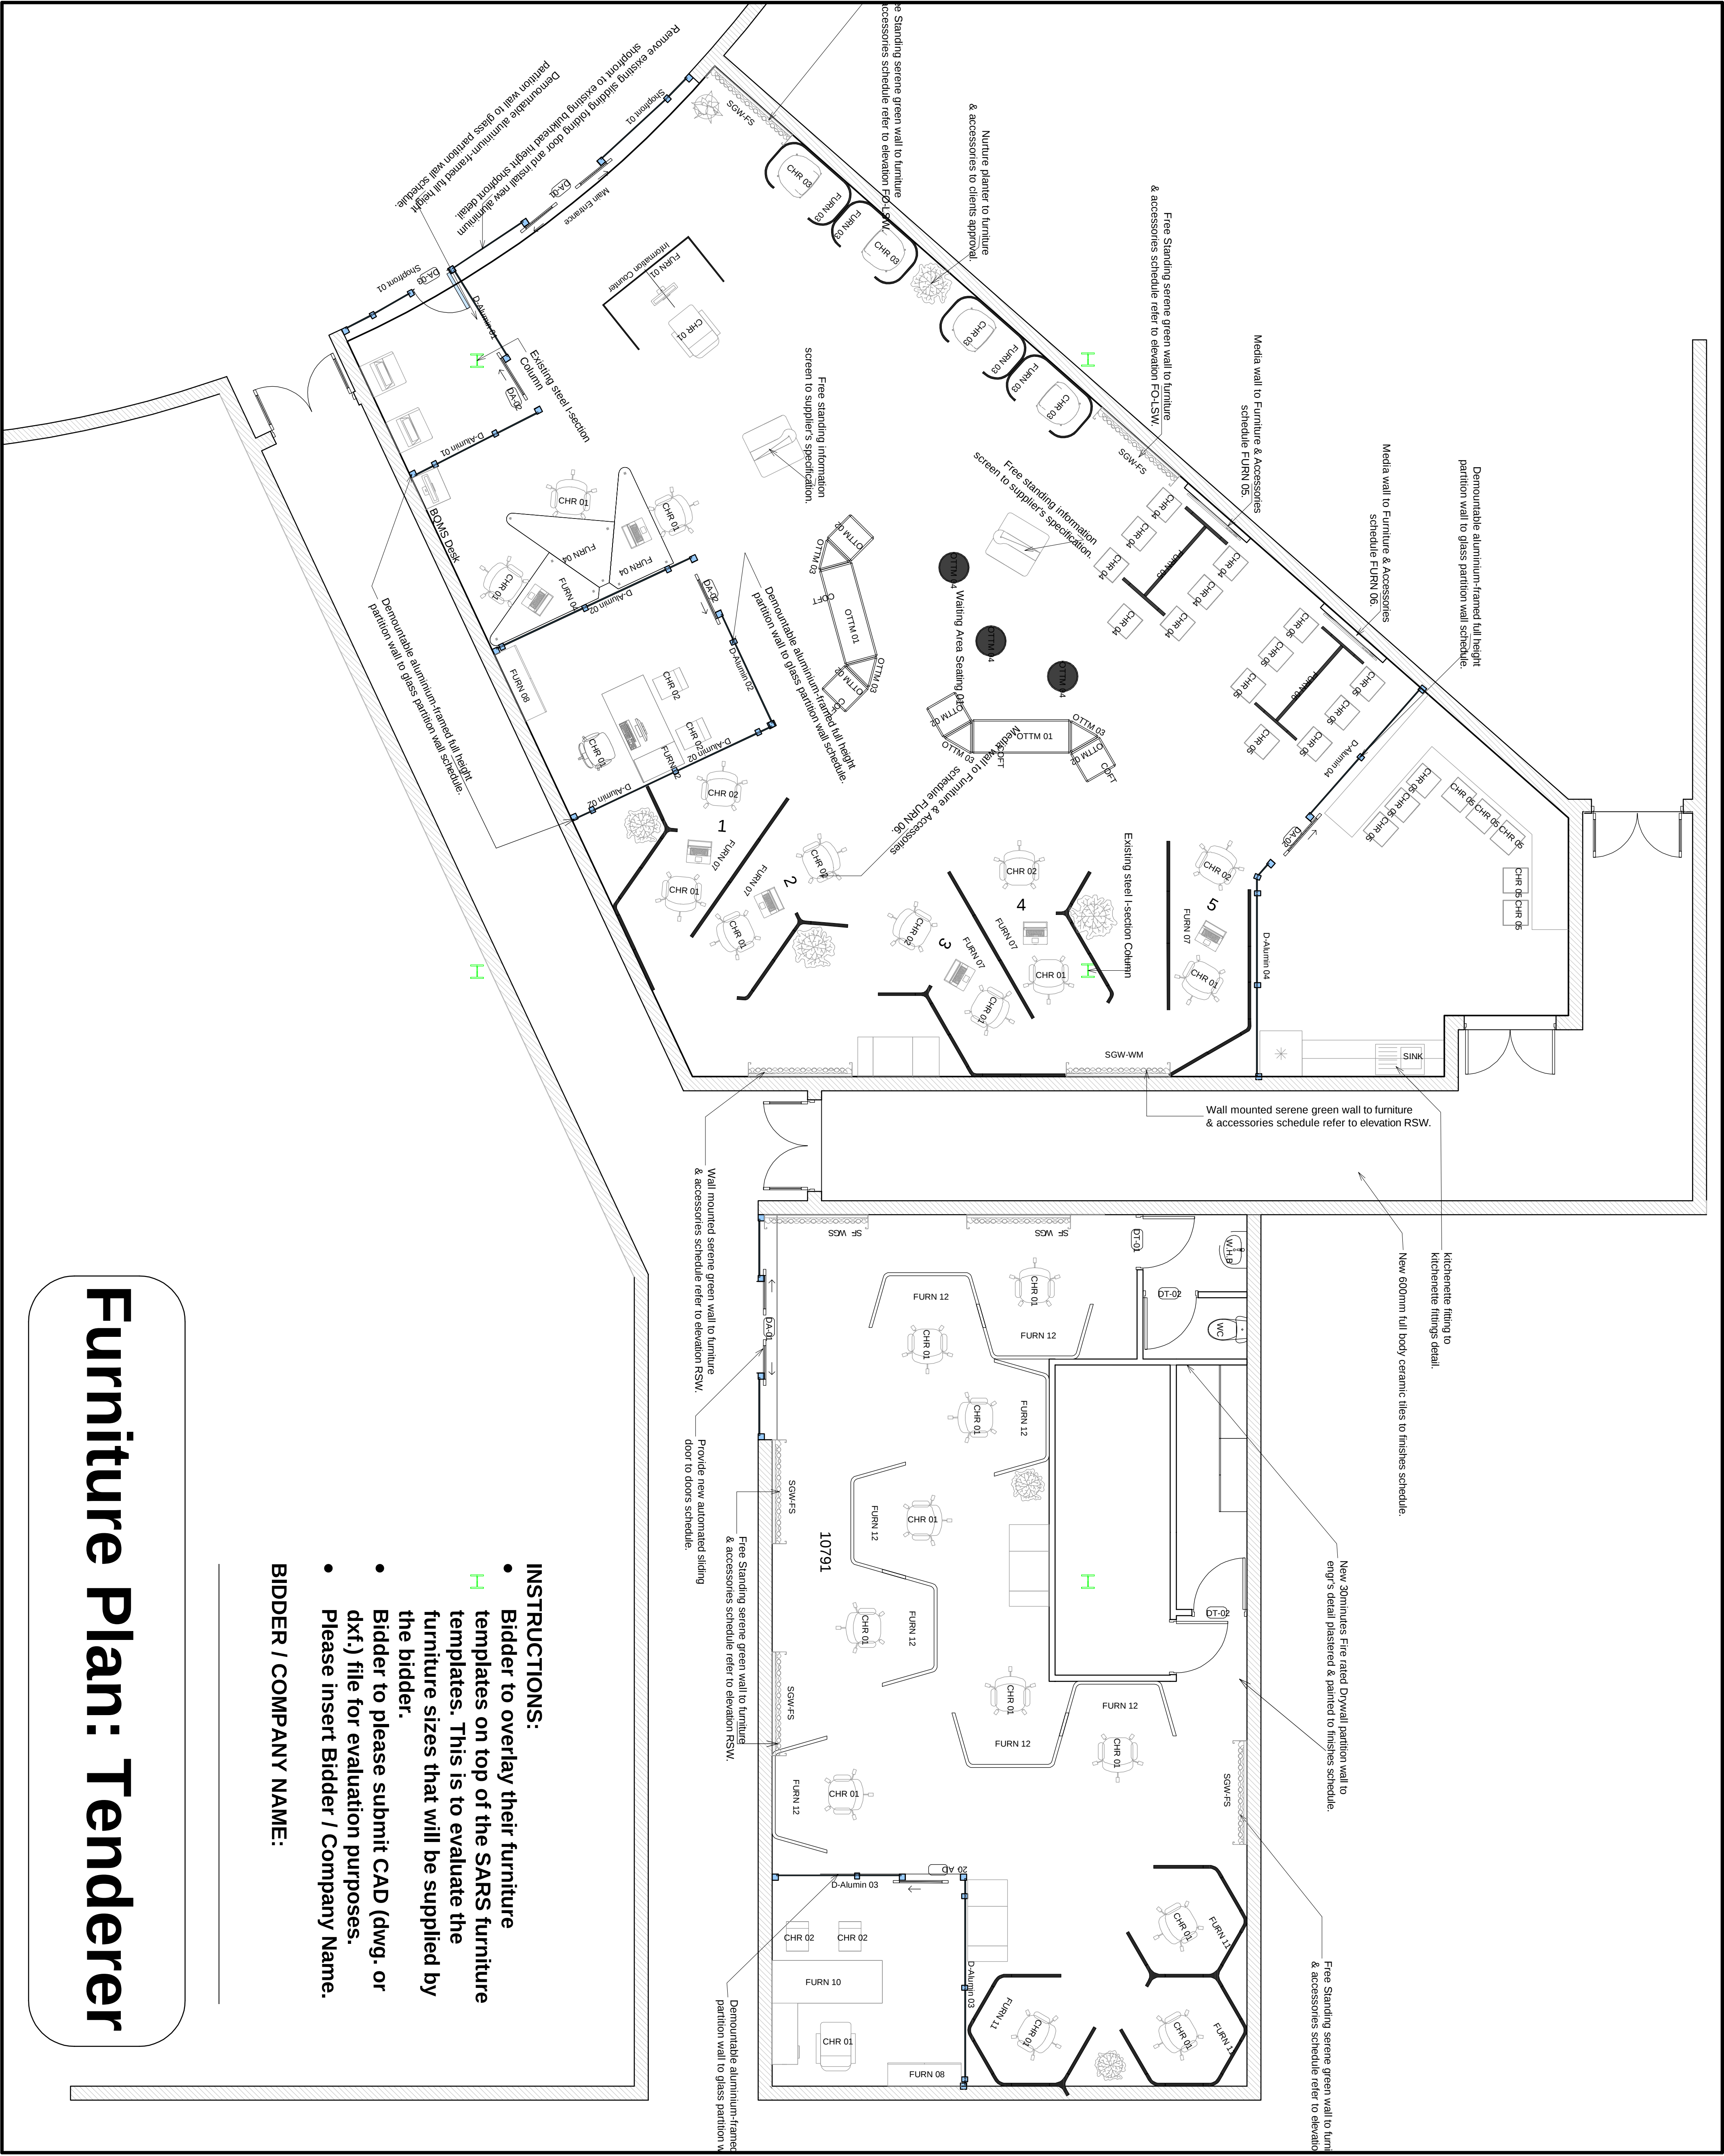

INSTRUCTIONS:

- Bidder to overlay their furniture templates on top of the SARS furniture templates. This is to evaluate the furniture sizes that will be supplied by the bidder.
- Bidder to please submit CAD (dwg. or dxf.) file for evaluation purposes.
- Please insert Bidder / Company Name.

BIDDER / COMPANY NAME:

Furniture Plan: Tenderer