


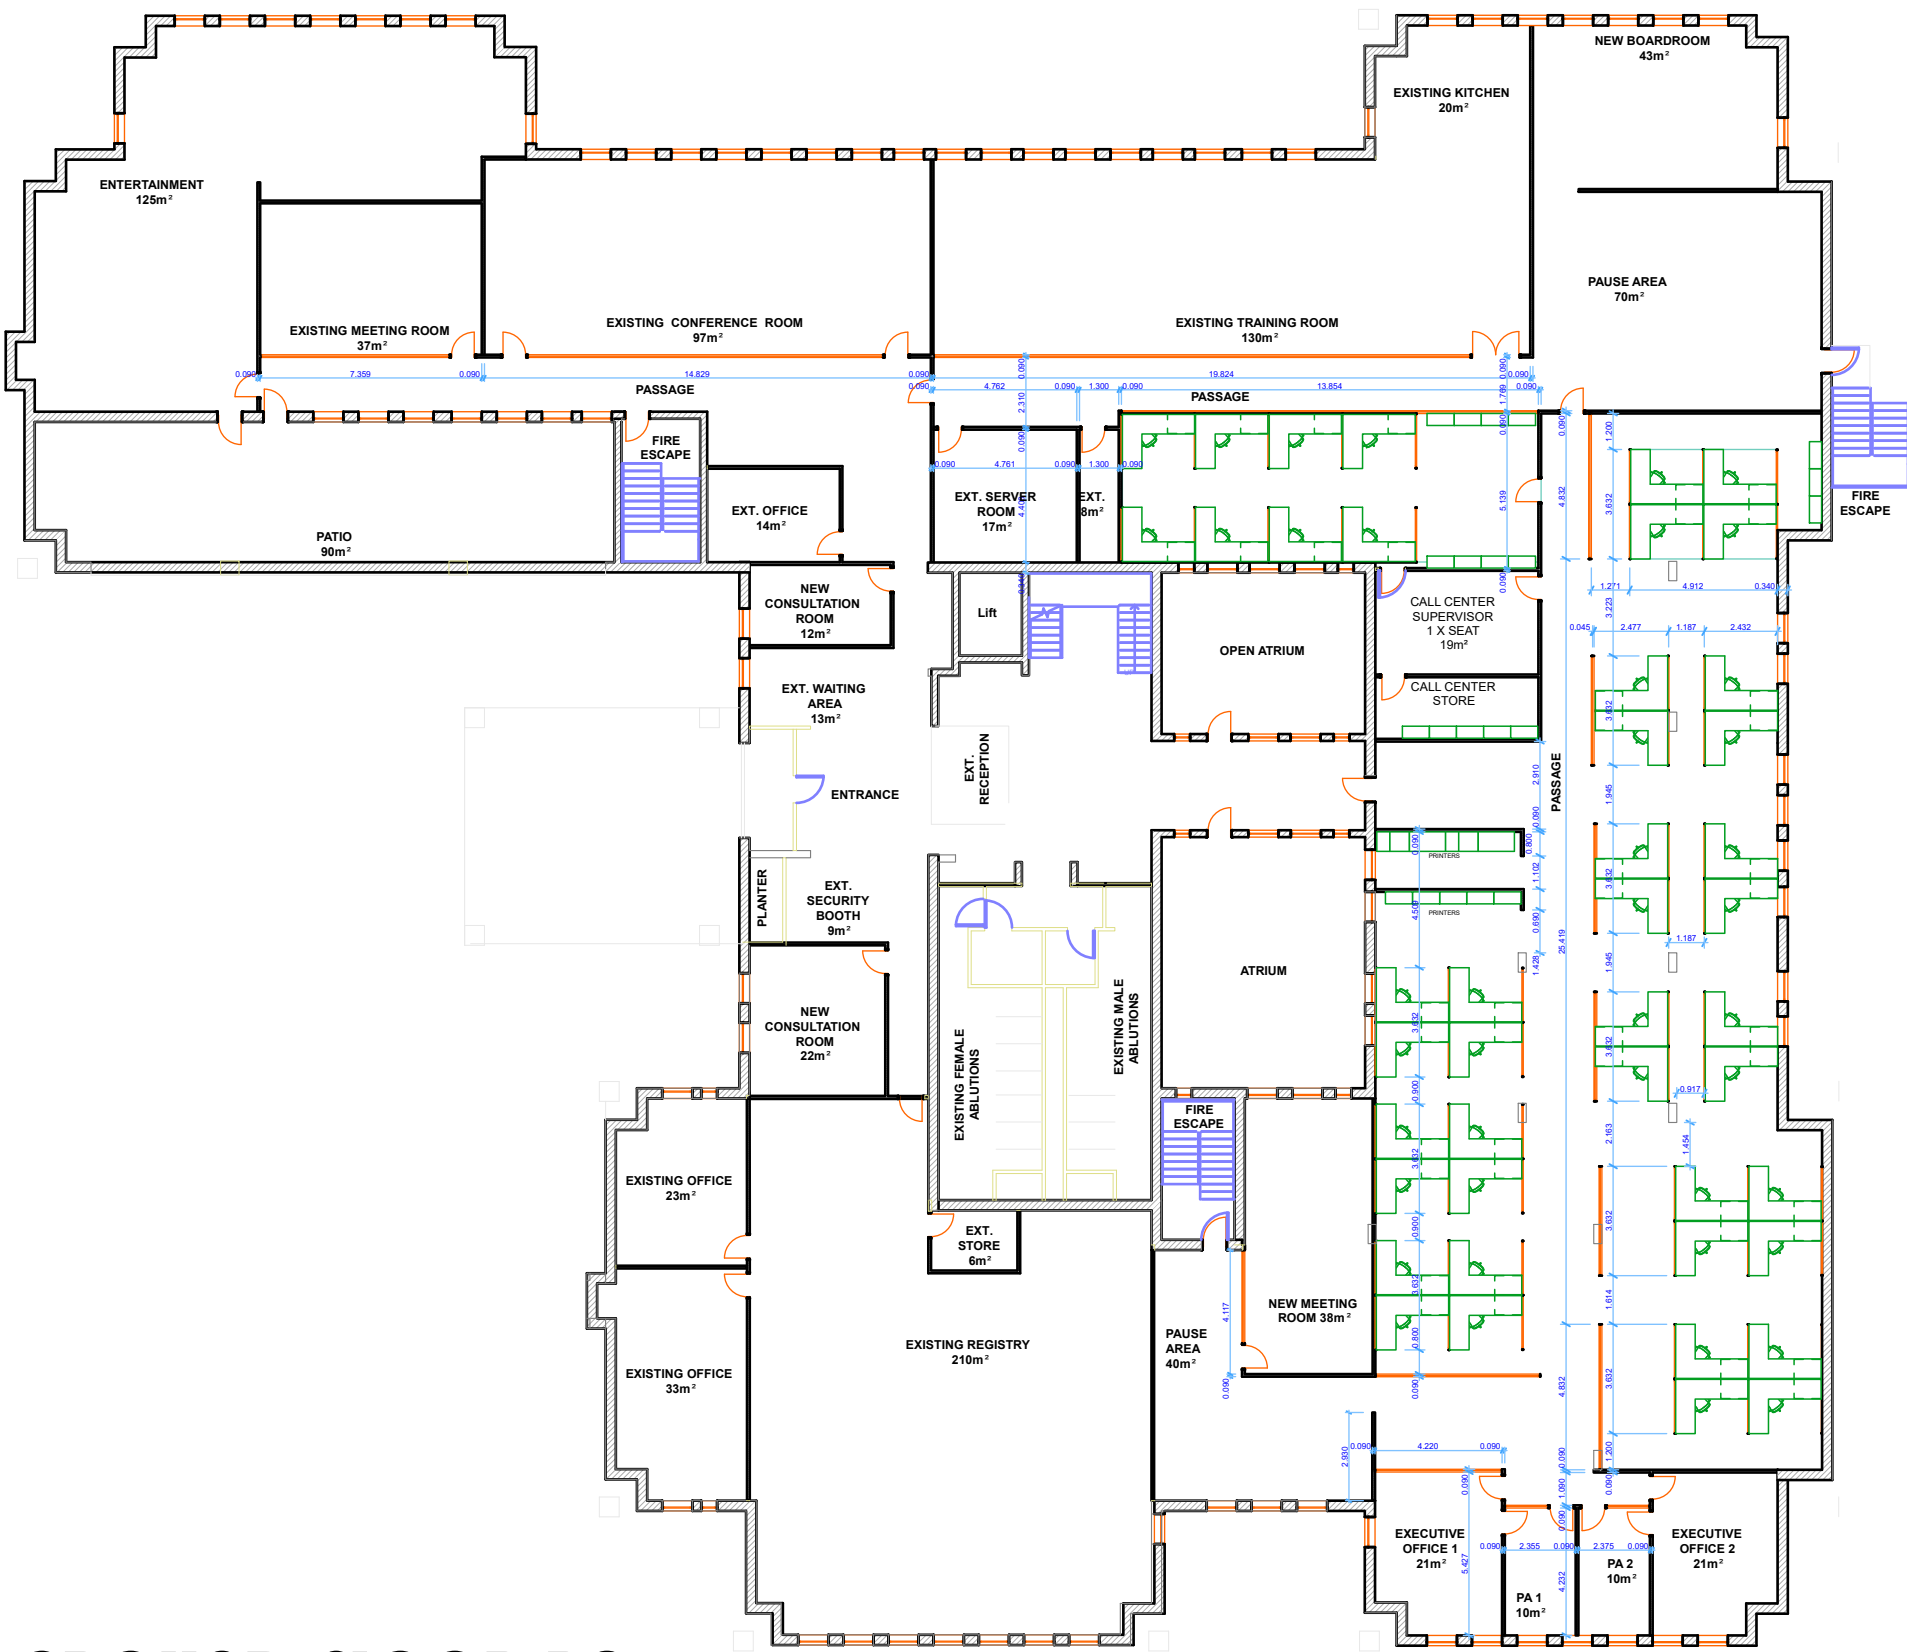

GROUND FLOOR BA

SUMMARY OF OFFICE SPACE

NEW OPEN PLAN -	40 WORKSTATIONS
CONSULTATION ROOMS	2 OFFICES EX.
REGISTRY	2 OFFICES EX.
EXECUTIVE OFFICES	2 OFFICES
PA	2 OFFICES
TOTAL	54
1 x NEW BOARDROOM	
1 x NEW MEETING ROOM	

