
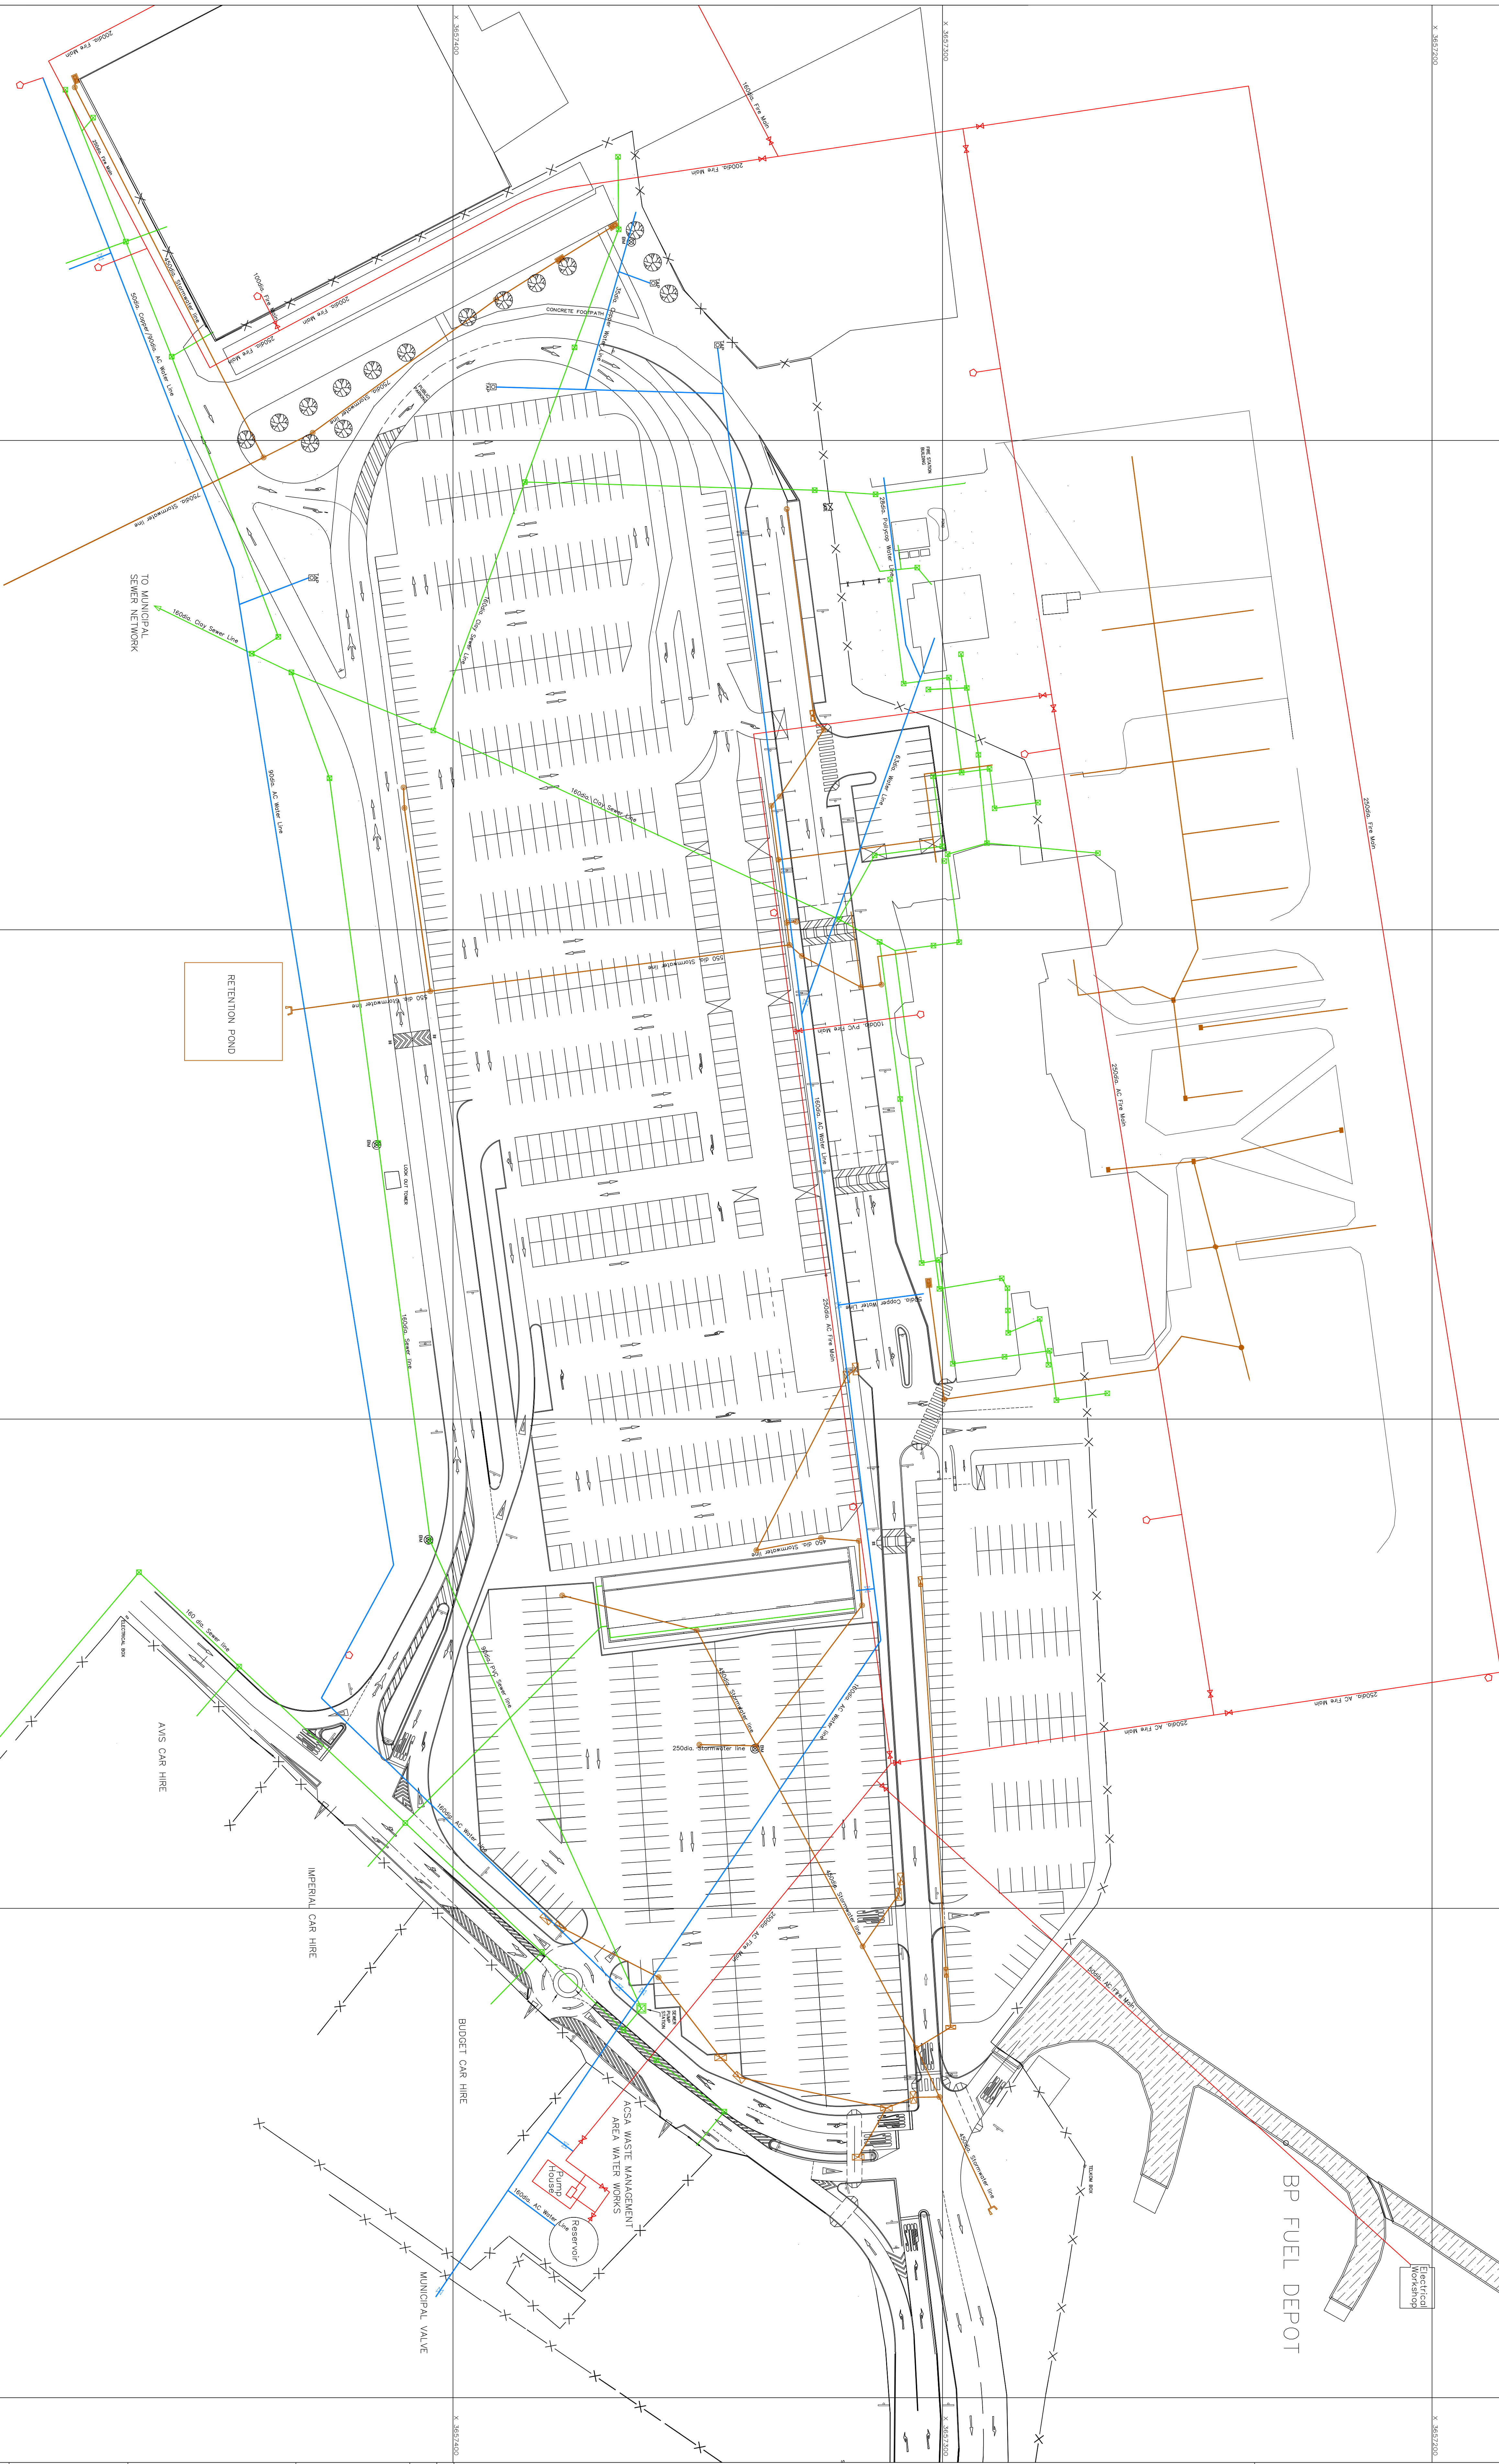


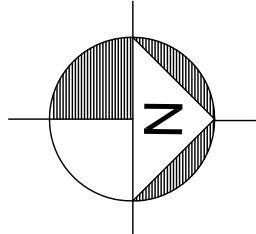

**DISCLAIMER:**  


**NOTES**  
1. ALL POSITIONS AND LEVELS OF AFFECTED EXISTING TO BE MAINTAINED AND UNCHANGED ON SITE PRIOR TO COMMENCEMENT OF CONSTRUCTION.

**LEGEND**  
TAP EXISTING AND NEW PORTING  
SEWER LINE AND MANHOLE  
STORMWATER LINE AND MANHOLE  
STORMWATER LINE AND DEEP INLET  
STORMWATER LINE AND DEEP INLET  
FIRE WATERS  
FIRE LINE WITH VALVE  
WATER LINE WITH VALVE  
FENCE  
BENCHMARK

| REV | DATE       | BY | DA | DESCRIPTION                                           |
|-----|------------|----|----|-------------------------------------------------------|
| 2   | 2011/03/14 | AM | DA | EXISTING SERVICES LAYOUT - WATER, FIRE, SEWER, SWATER |

**PDNA**  

**ACSA**  

**EAST LONDON AIRPORT**

**EXISTING SERVICES LAYOUT - WATER, FIRE, SEWER, SWATER**

| FOR RECORD   |        | DATE     |
|--------------|--------|----------|
| DESIGNED     | AM     | A. Mingo |
| DRAWN        | AM     | A. Mingo |
| CHECKED      | DA     | D. Adams |
| APPROVED     | IT     |          |
| SCALE        |        | AS SHOWN |
| PROJECT NO.  | 070299 |          |
| DRAWING NO.  | C      | 060      |
| SHEET NO.    | R      | A0       |
| TOTAL SHEETS |        | Z        |

COPYRIGHT RESERVED