


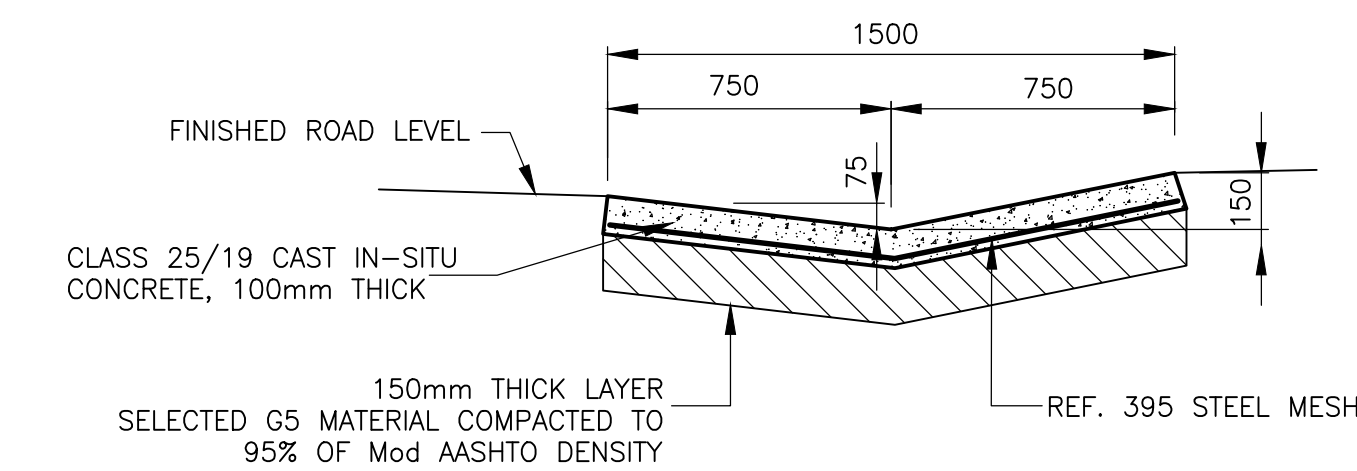
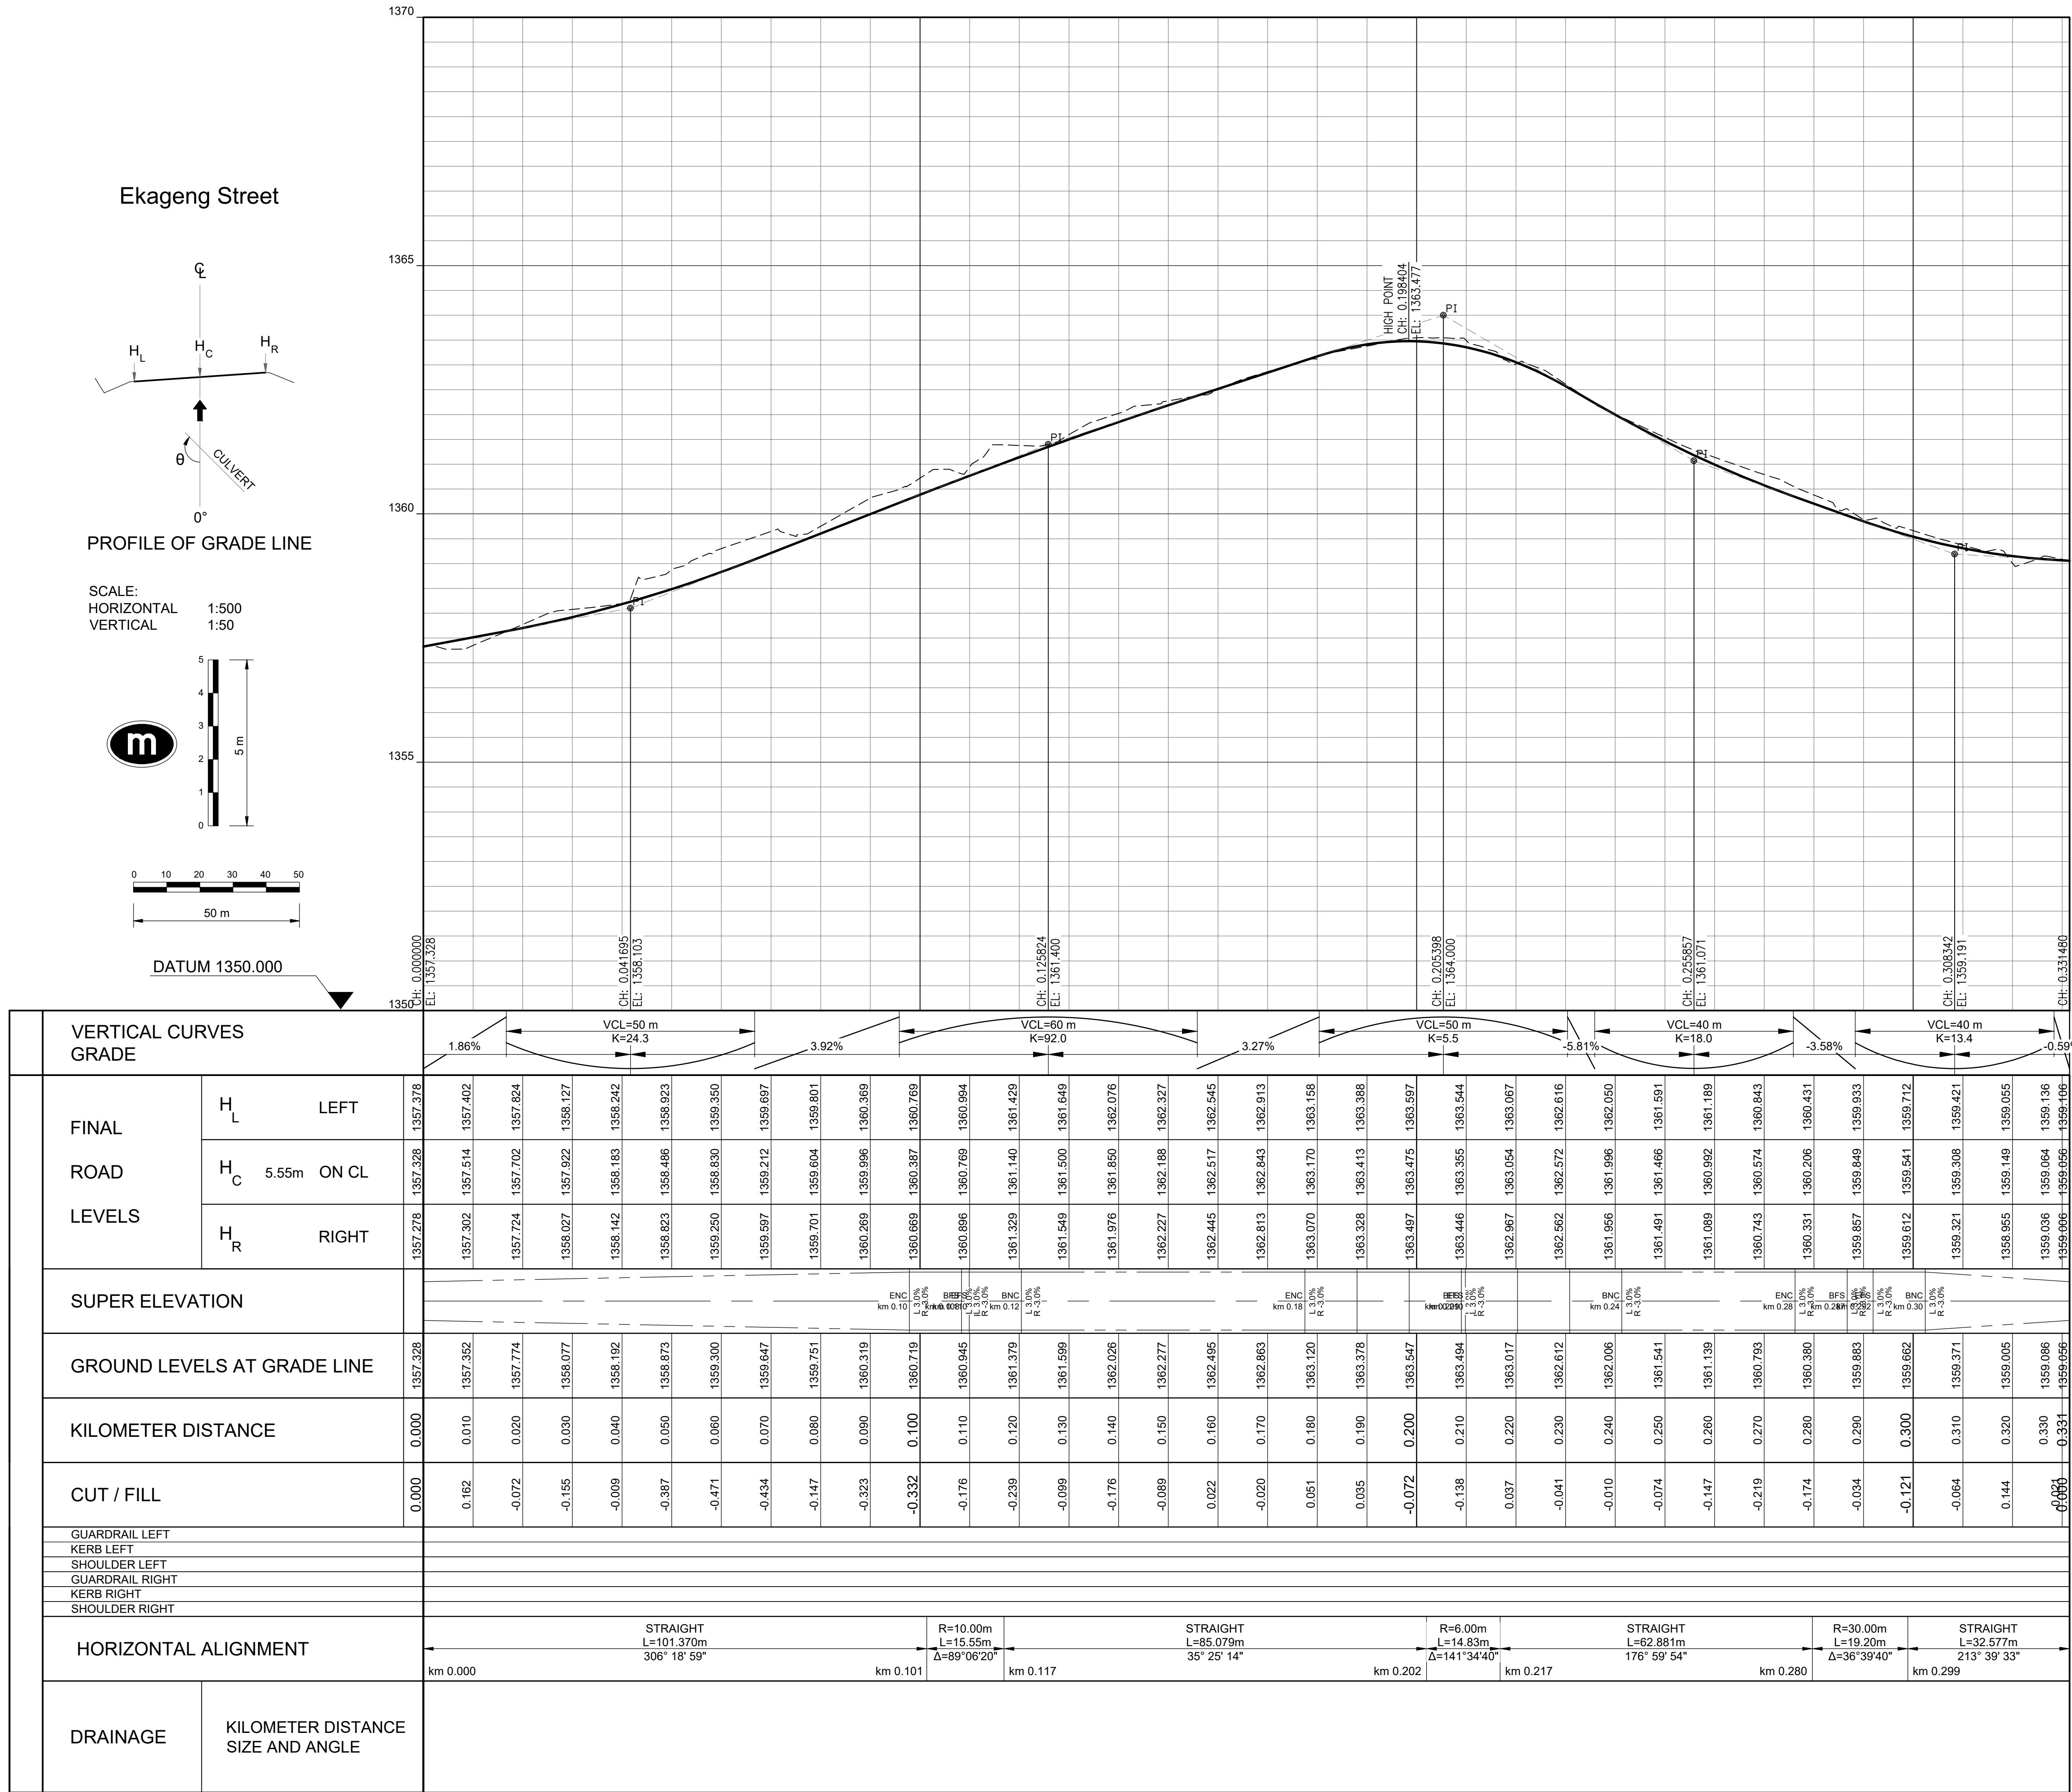


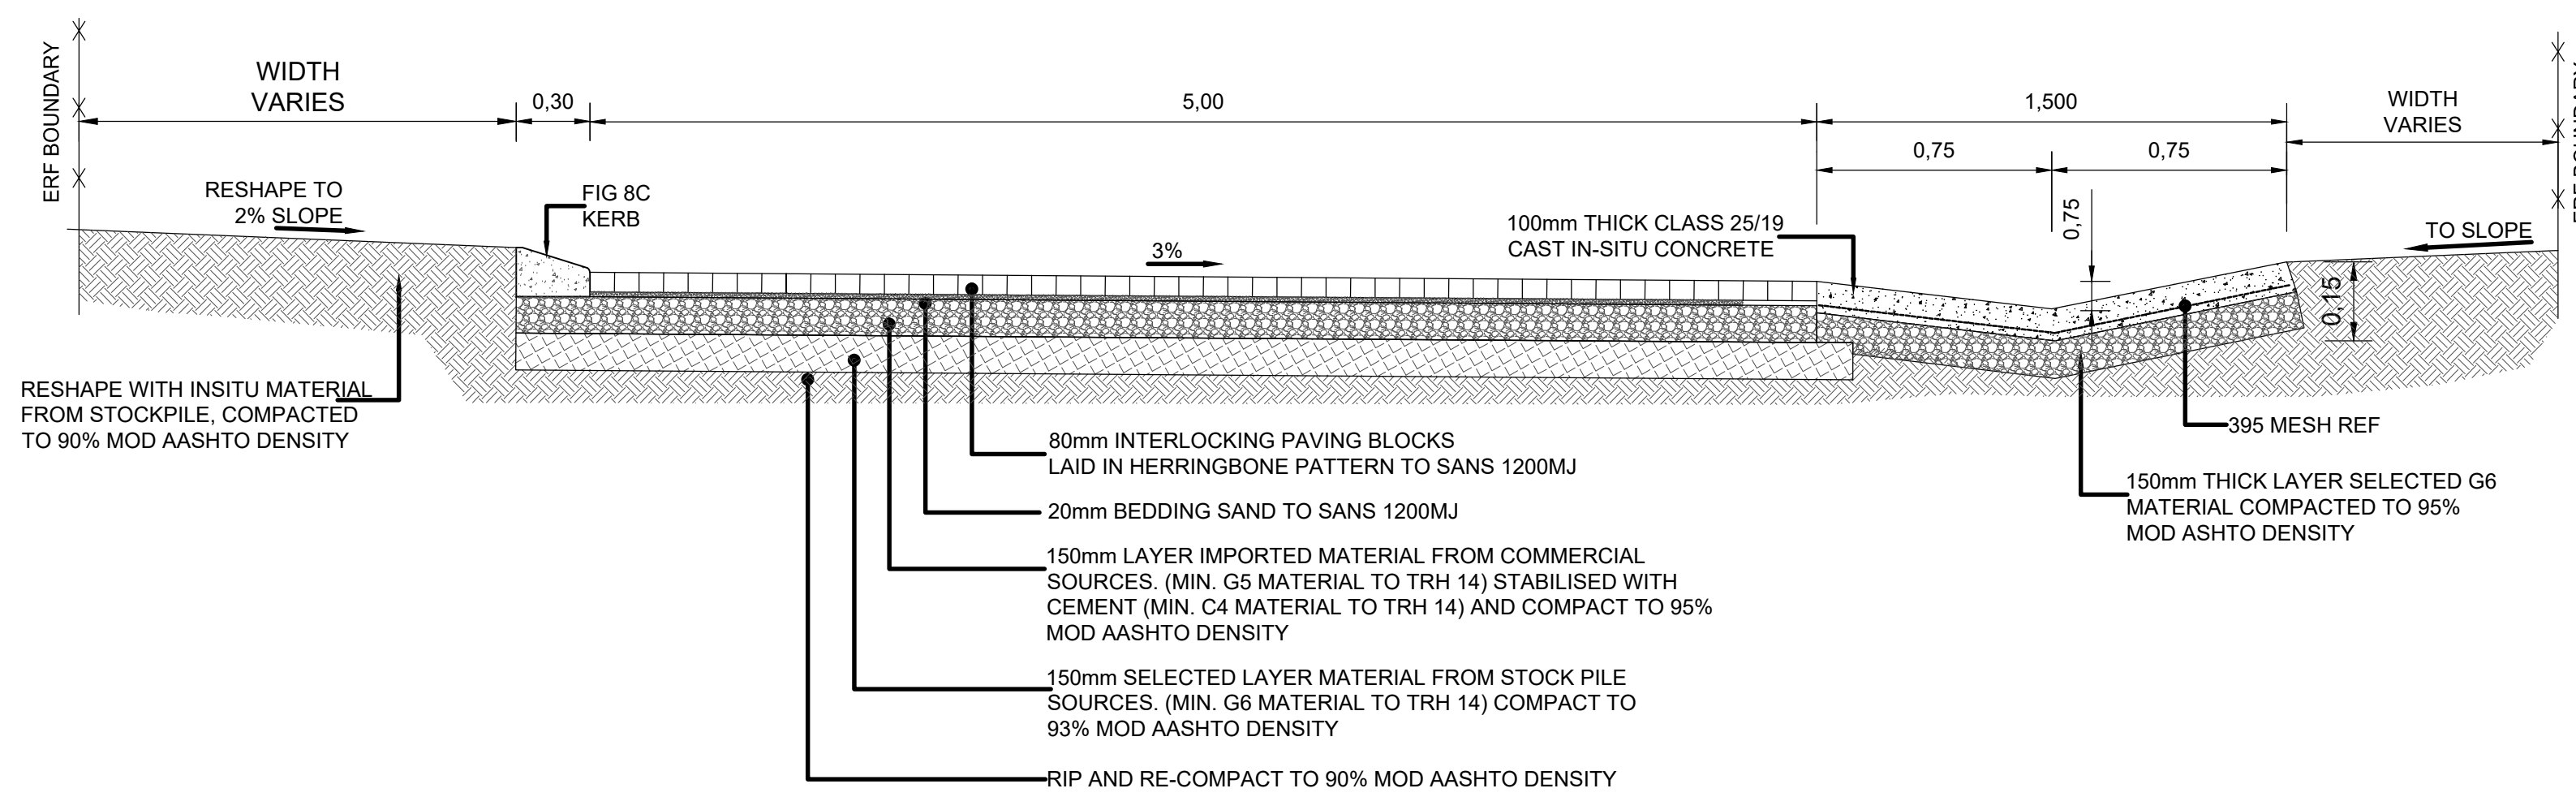

TYPE 1: SMALL SIDE DRAIN ALLOWING ERF ACCESS

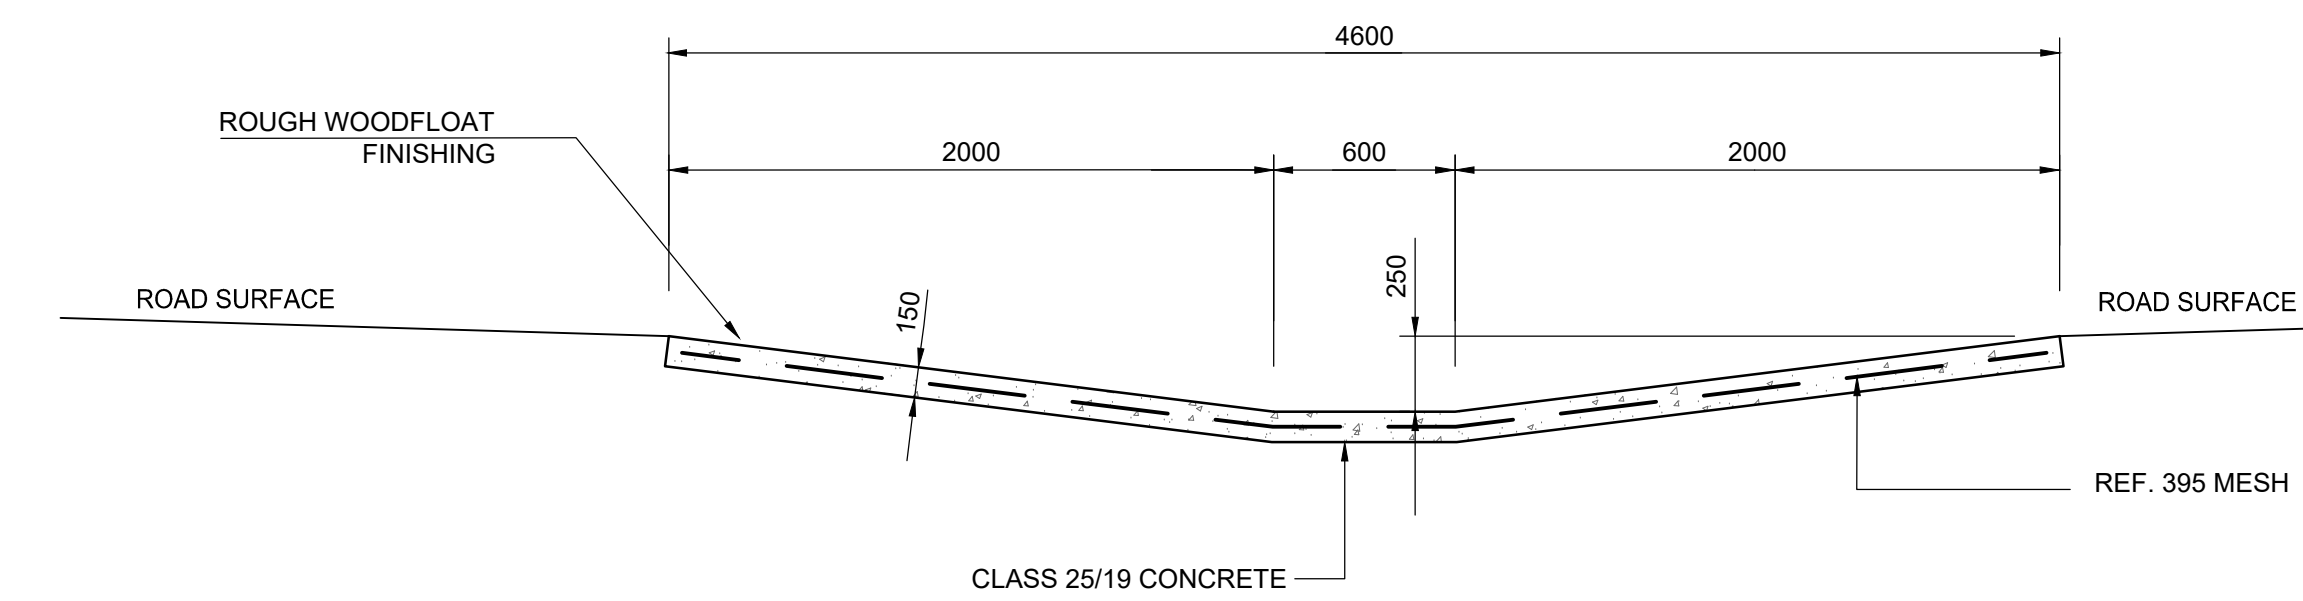

CONSULTANTS

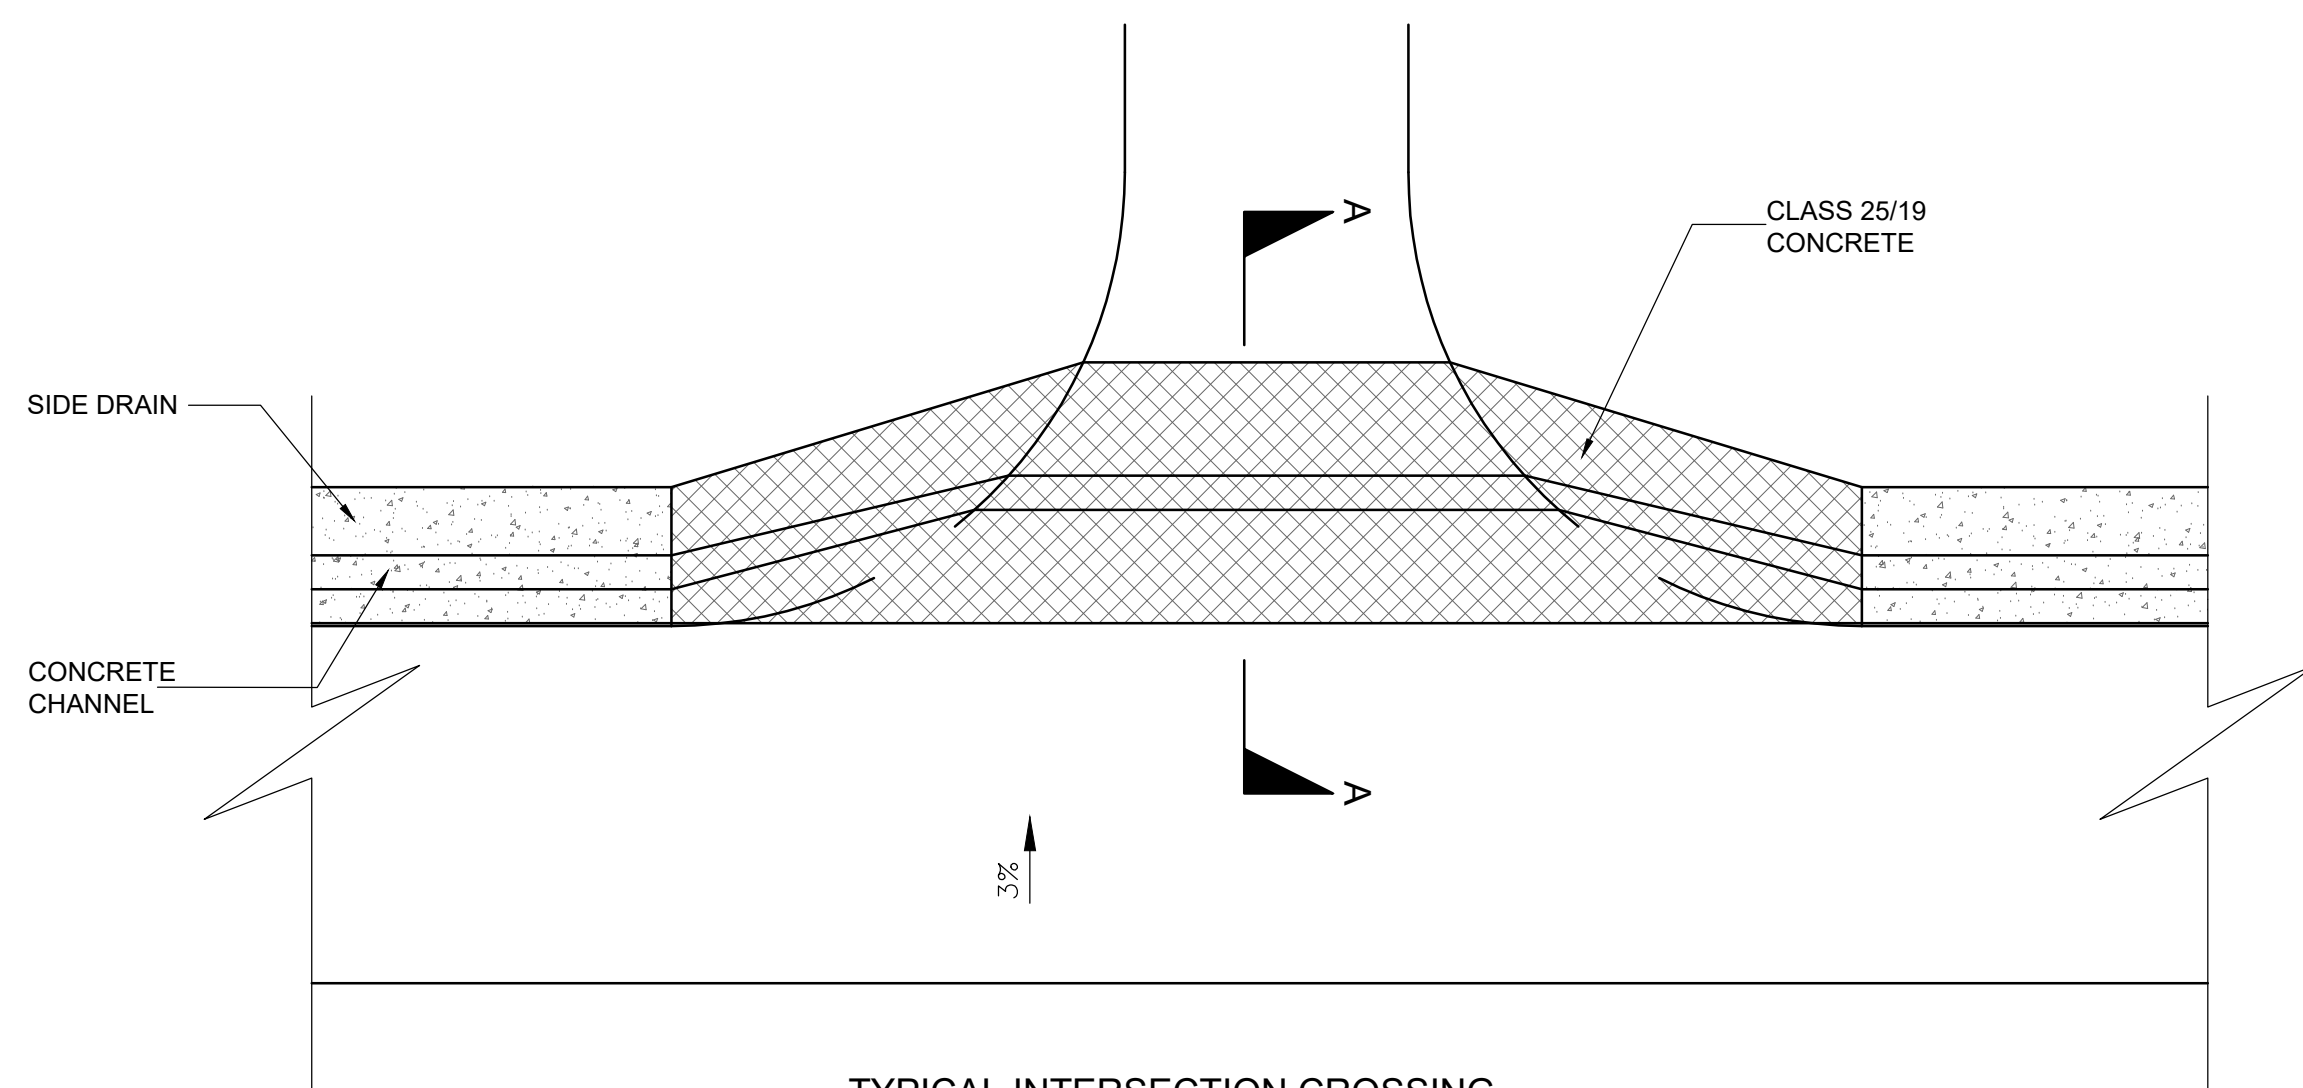

Golden SJ Trading (PTY) Ltd
Suite 18, Building 1
1 Ruby Close
Fourways
2191
Email: goldensjt@gmail.com

CLIENT

MAQUASSI HILL LOCAL MUNICIPALITY
PRIVATE BAG X3 19
KRUGER STREET
WOLMARANSSTAD
0557

Tel: 018 596 1068

DRAWING STATUS

PROJECT: INFORMATION TENDER CONSTRUCTION AS BUILT

MAQUASSI HILL LOCAL MUNICIPALITY

UPGRADING OF GRAVEL ROADS TO BLOCK PAVING EKANGENG STREET

PROJECT NO: MHLM/MIG/04/2025/2026

LONGITUDINAL SECTION AND DETAILS

DRAWING No. DESCRIPTION
REFERENCE DRAWINGS

REVISIONS

REV	DATE	DESCRIPTION	E.M DRAWN BY	N.M CHECKED BY	L.M APPROVED BY
A	25/08/17	ISSUED FOR TENDER			



ENGINEER (Pr Tech Eng): DATE: DESIGN BY: N.M DATE: 2025/08/10
EXTERNAL APPROVAL: DATE: M DRAWN BY: E.M DATE: 2025/08/11
[1] REVIEWED & ACCEPTED. NO FURTHER REVIEW REQUIRED. CHECKED BY: N.M DATE: 2025/08/13
[2] REVIEWED & ACCEPTED AS NOTED. WORK MAY PROCEED INDICATED. REVISE AND RE-SUBMIT. APPROVED BY: L.M DATE: 2025/08/15
[3] REVISE AND RE-SUBMIT FOR REVIEW. WORK MAY NOT PROCEED. DIRECTOR (Pr Tech Eng): DATE: 2025/08/17
TENDER / CONTRACT No.: SCALE: 1:300
DIMENSIONS ARE IN mm U.O.N. DO NOT SCALE DRAWING

PROJECT No.: SHEET: 2 OF 2 DRAWING No.: GLST-04-25-TD-LD-LP02 REV No.: A SIZE: A0