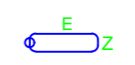
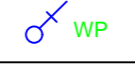

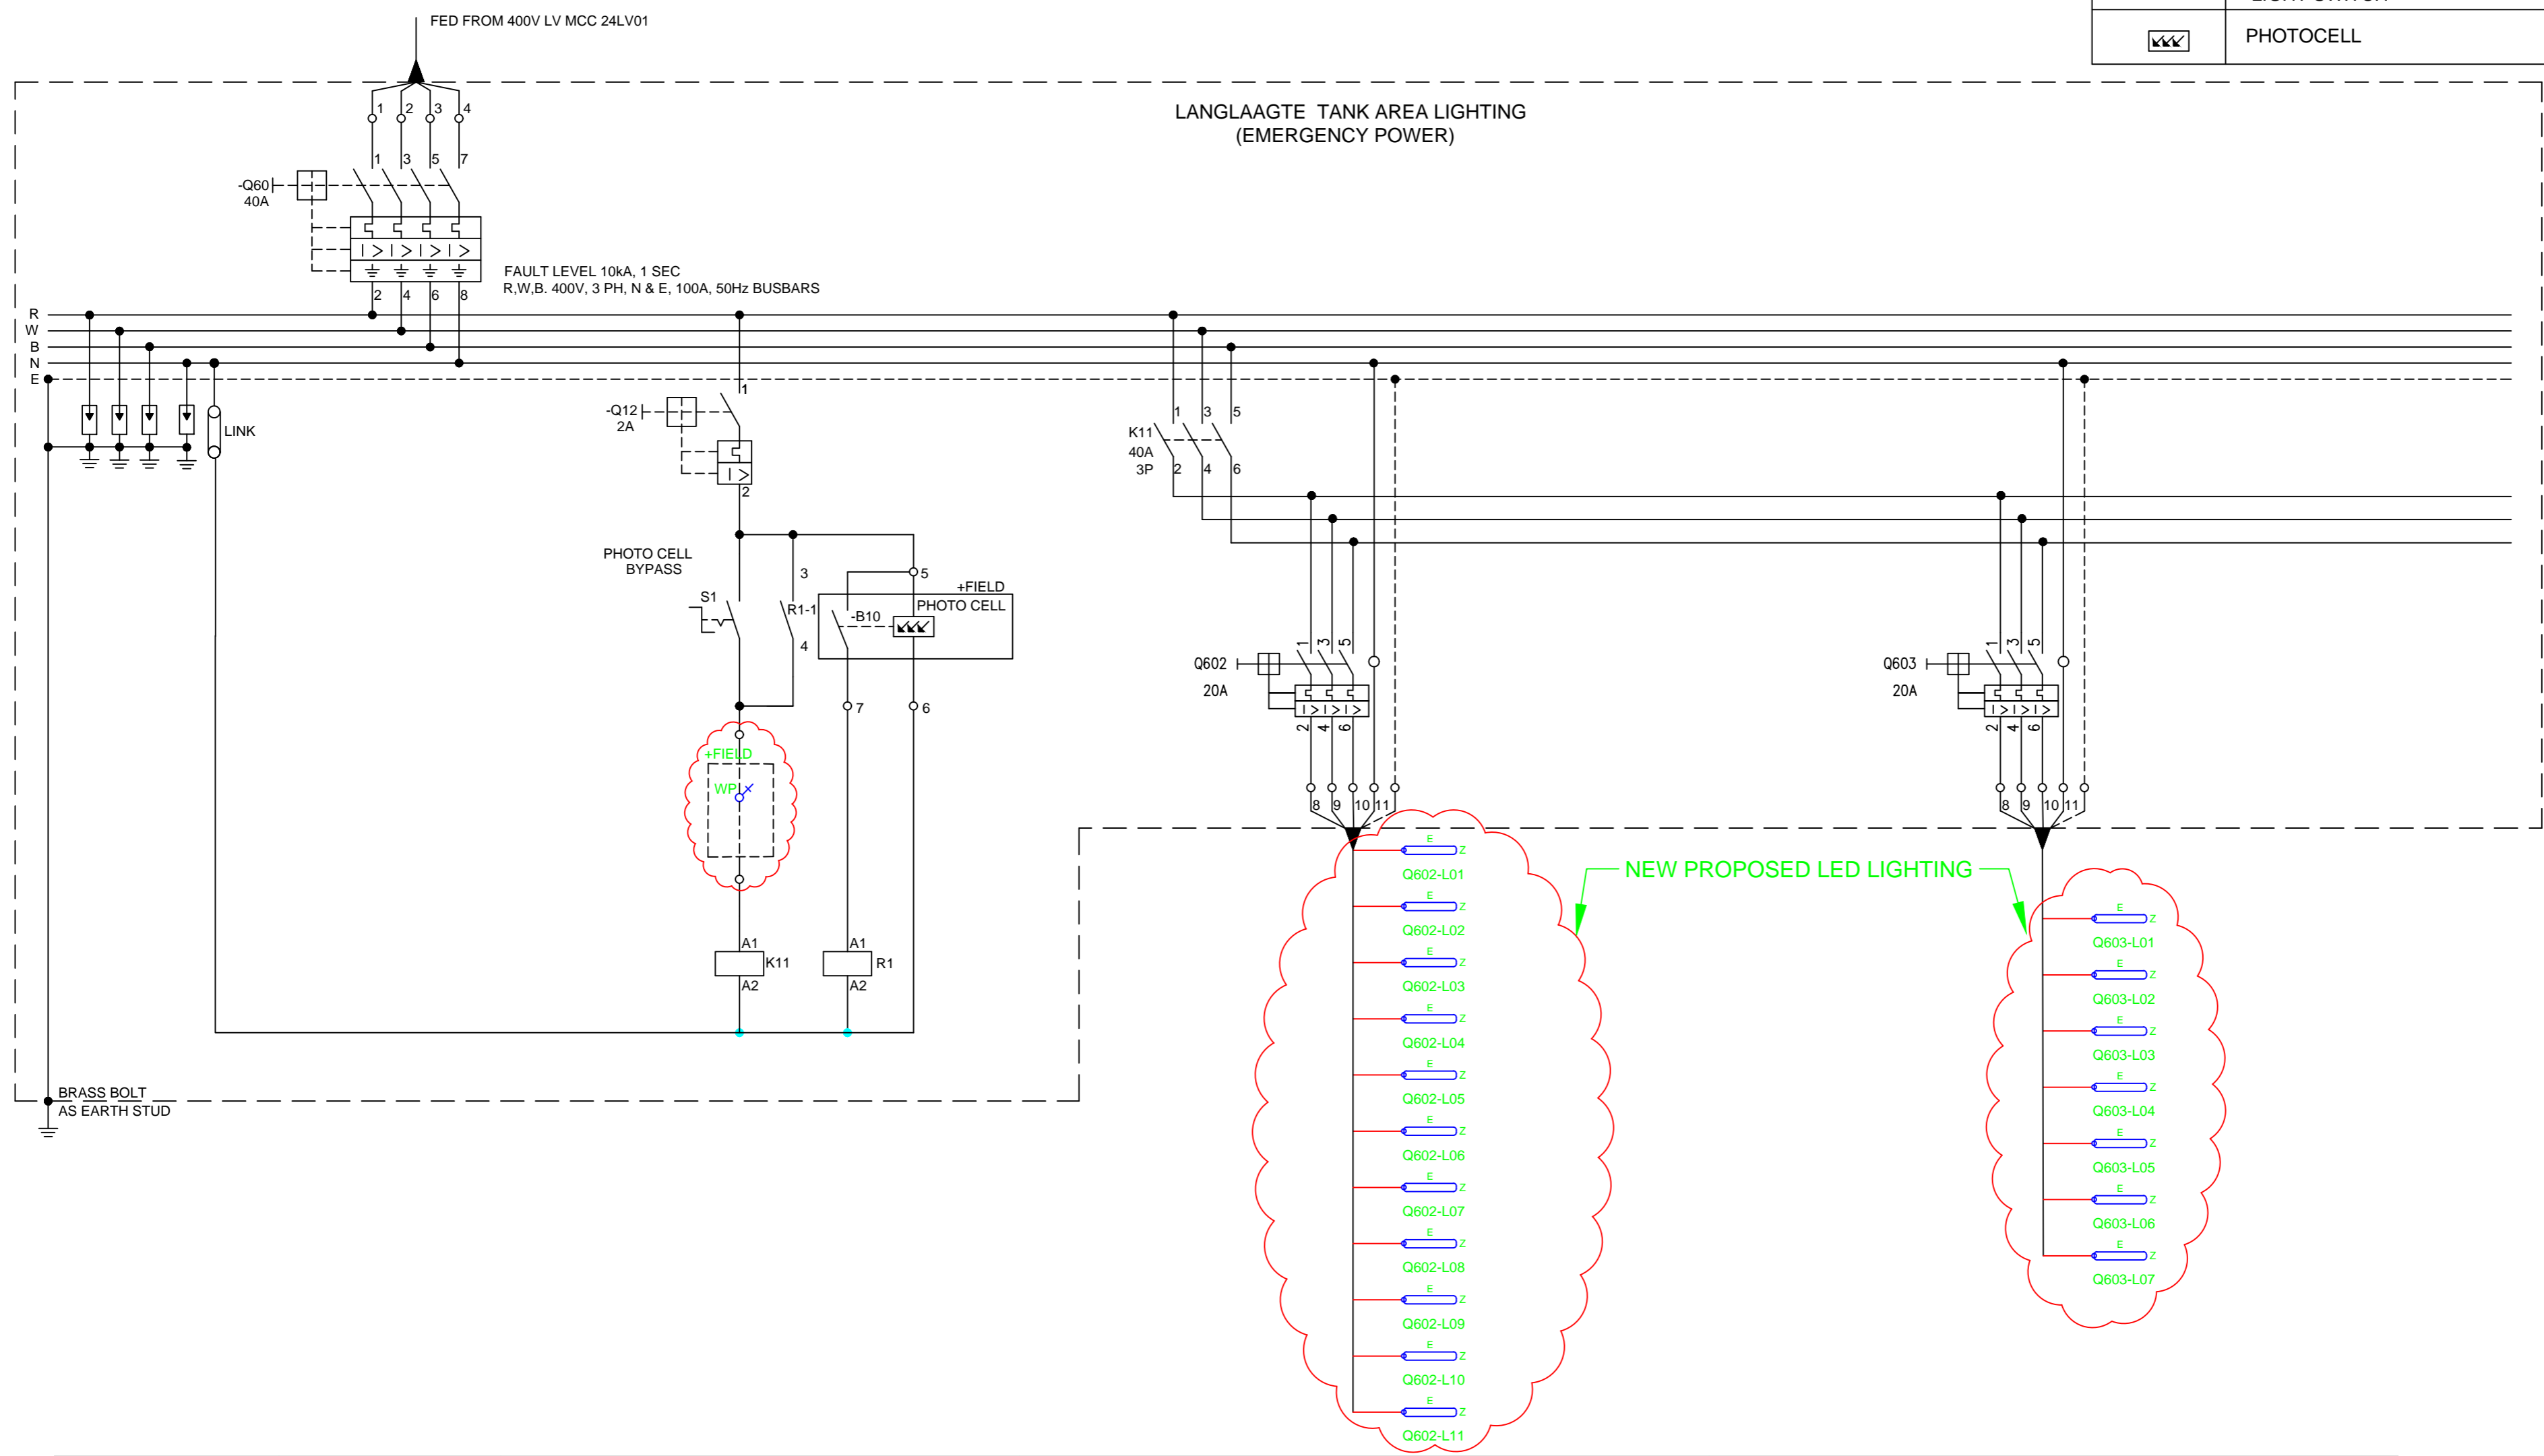


SYMBOL	DESCRIPTION	QTY	MAKE
	SUITABLE ZONE 1 & ZONE 2 EX LED LUMINAIRE	18	TBC
	SINGLE LEVER ONE WAY IP65 LIGHT SWITCH	1	
	PHOTOCELL	0	



TYPE/SIZE OF C.B.	3 POLE 40A	1 POLE 2A	3 POLE 20A	3 POLE 20A
CABLE SIZE		4C x 2.5mm ²	4C x 2.5mm ²	4C x 2.5mm ²
GENERAL AREA	MAIN SWITCH	PHOTOCELL/BYPASS	TANKS 1,2,3,4- LIGHTS CIRCUIT 1	TANKS 4,5- LIGHTS CIRCUIT 2

REVISIONS			
PROJECT NAME			
LIGHTING UPGRADE			
DRAWN	WD	REF.	
TRACED	CAD	DATE	04.10.2021
CHECKED	KN	APPROVED	Z.M
SCALE	NTS		
DRAWING No.	PL 122546		REV



LANGLAAGTE PUMPSTATION
TANKS LIGHTING—SCHEMATIC DIAGRAM

PROPOSAL