
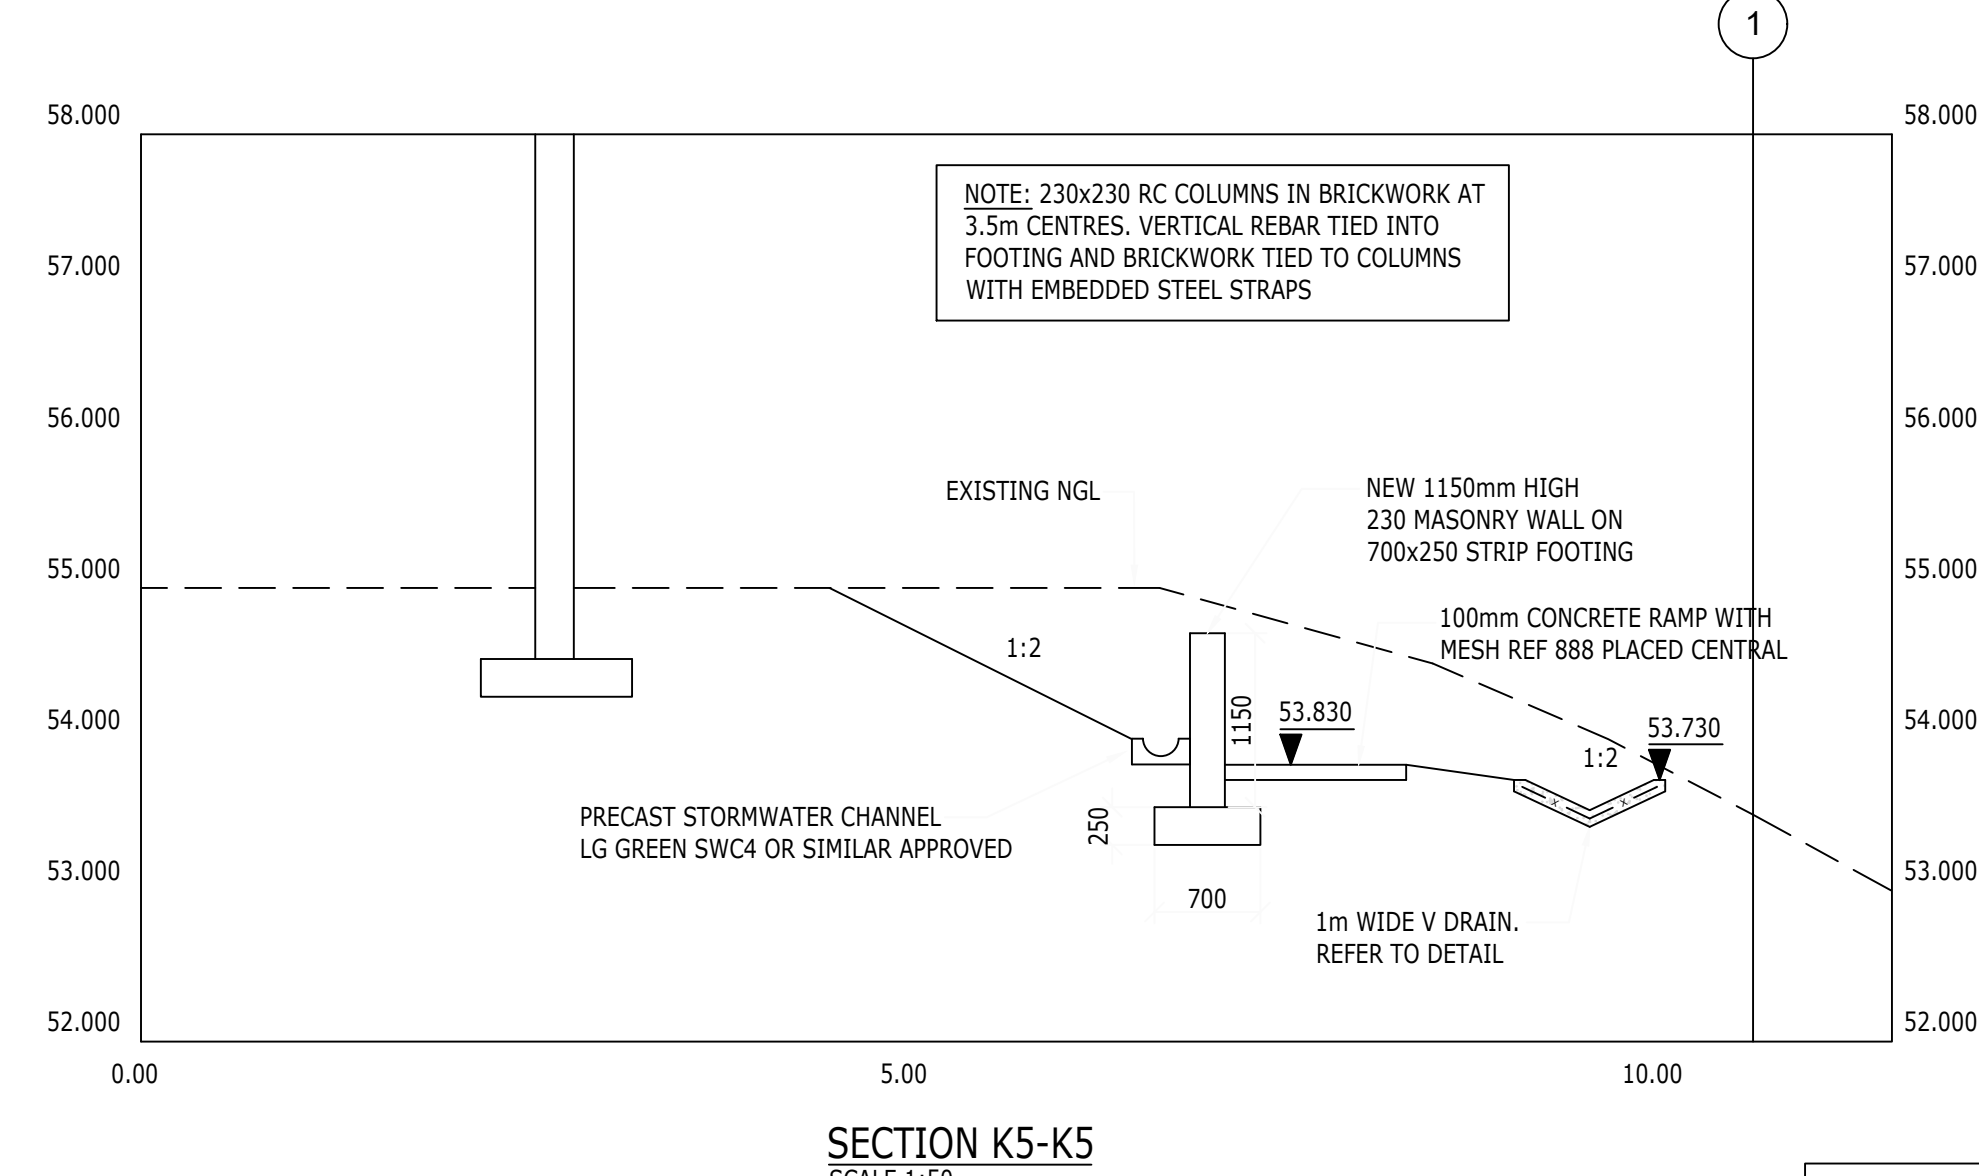
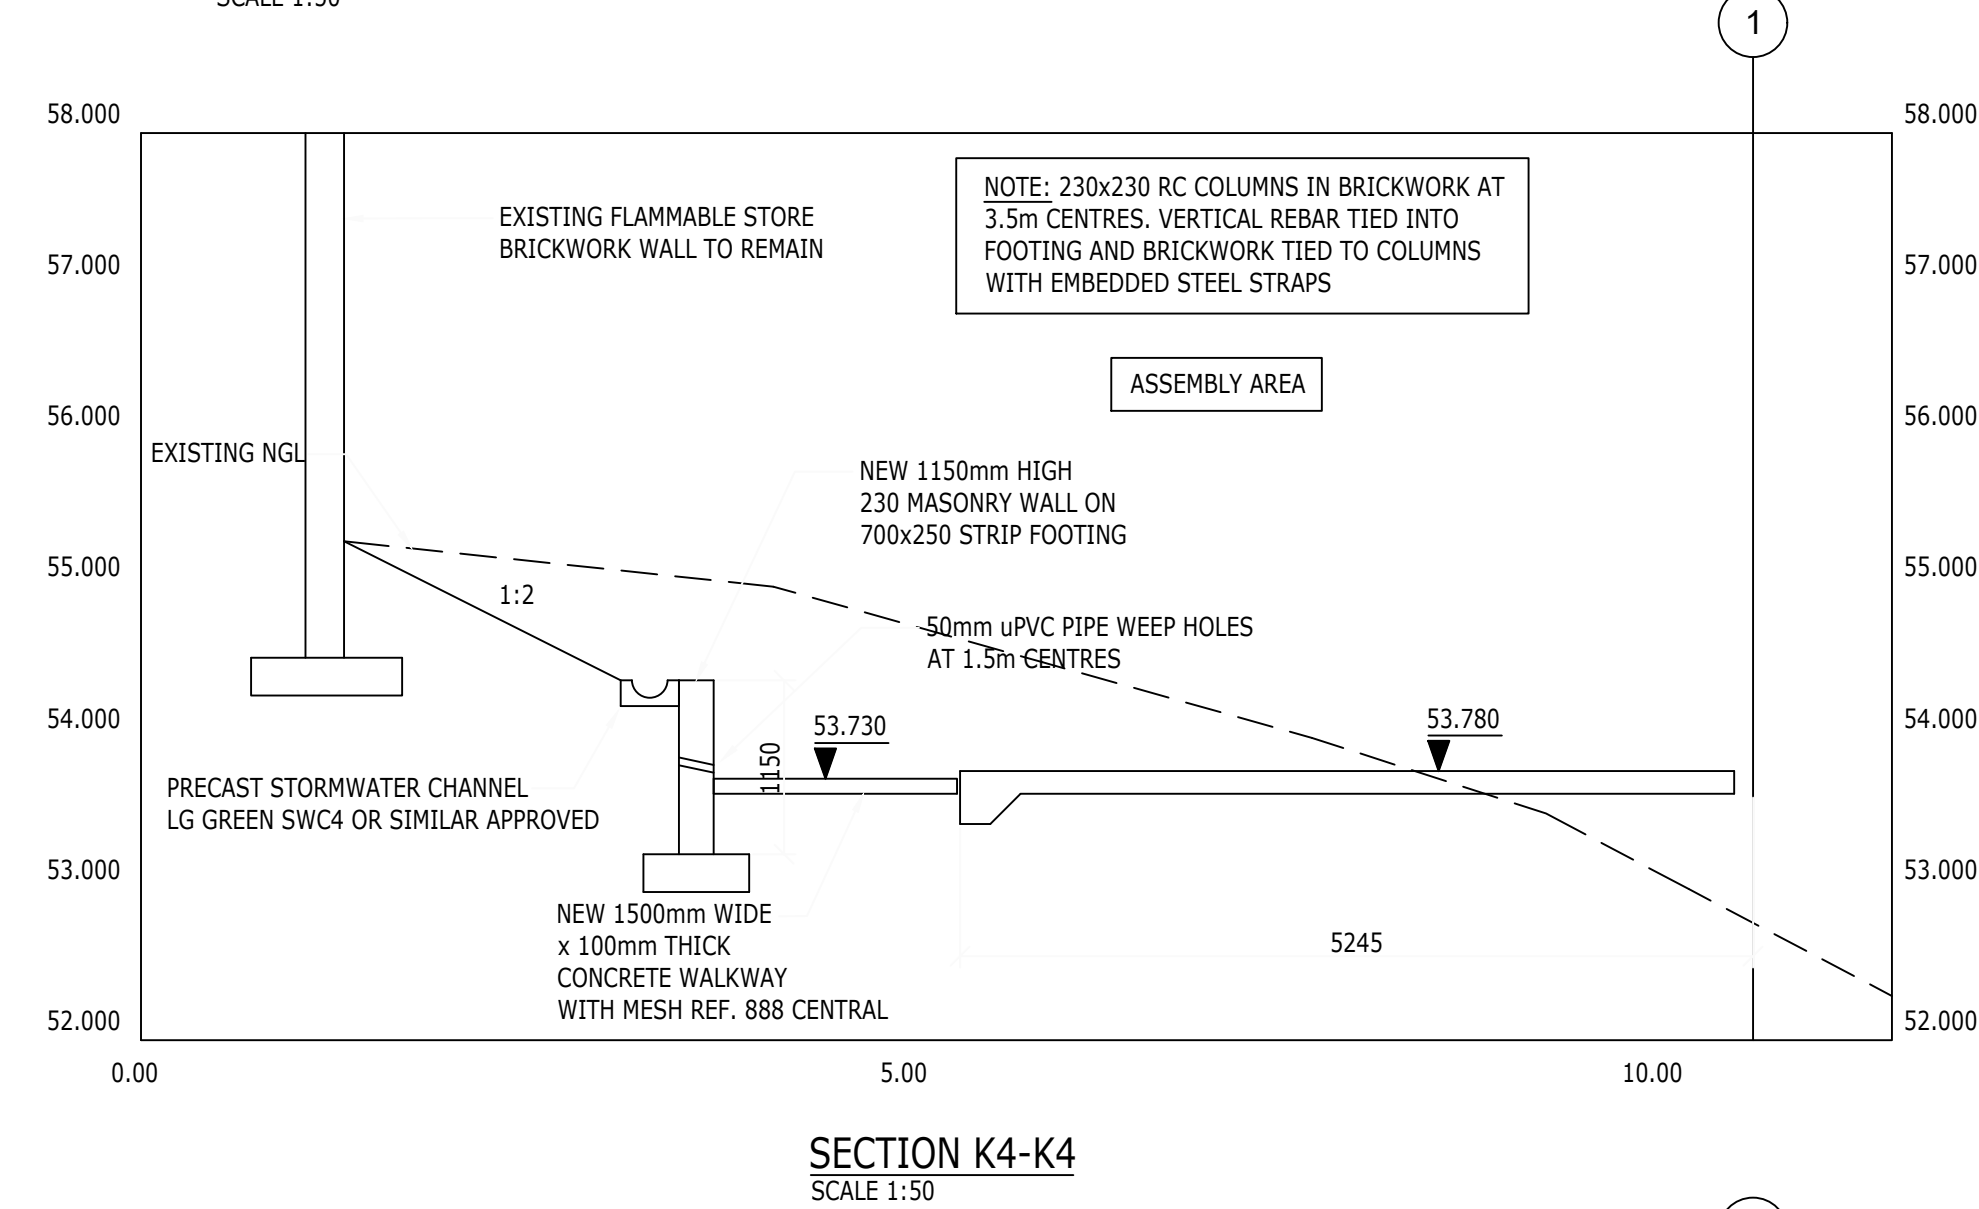
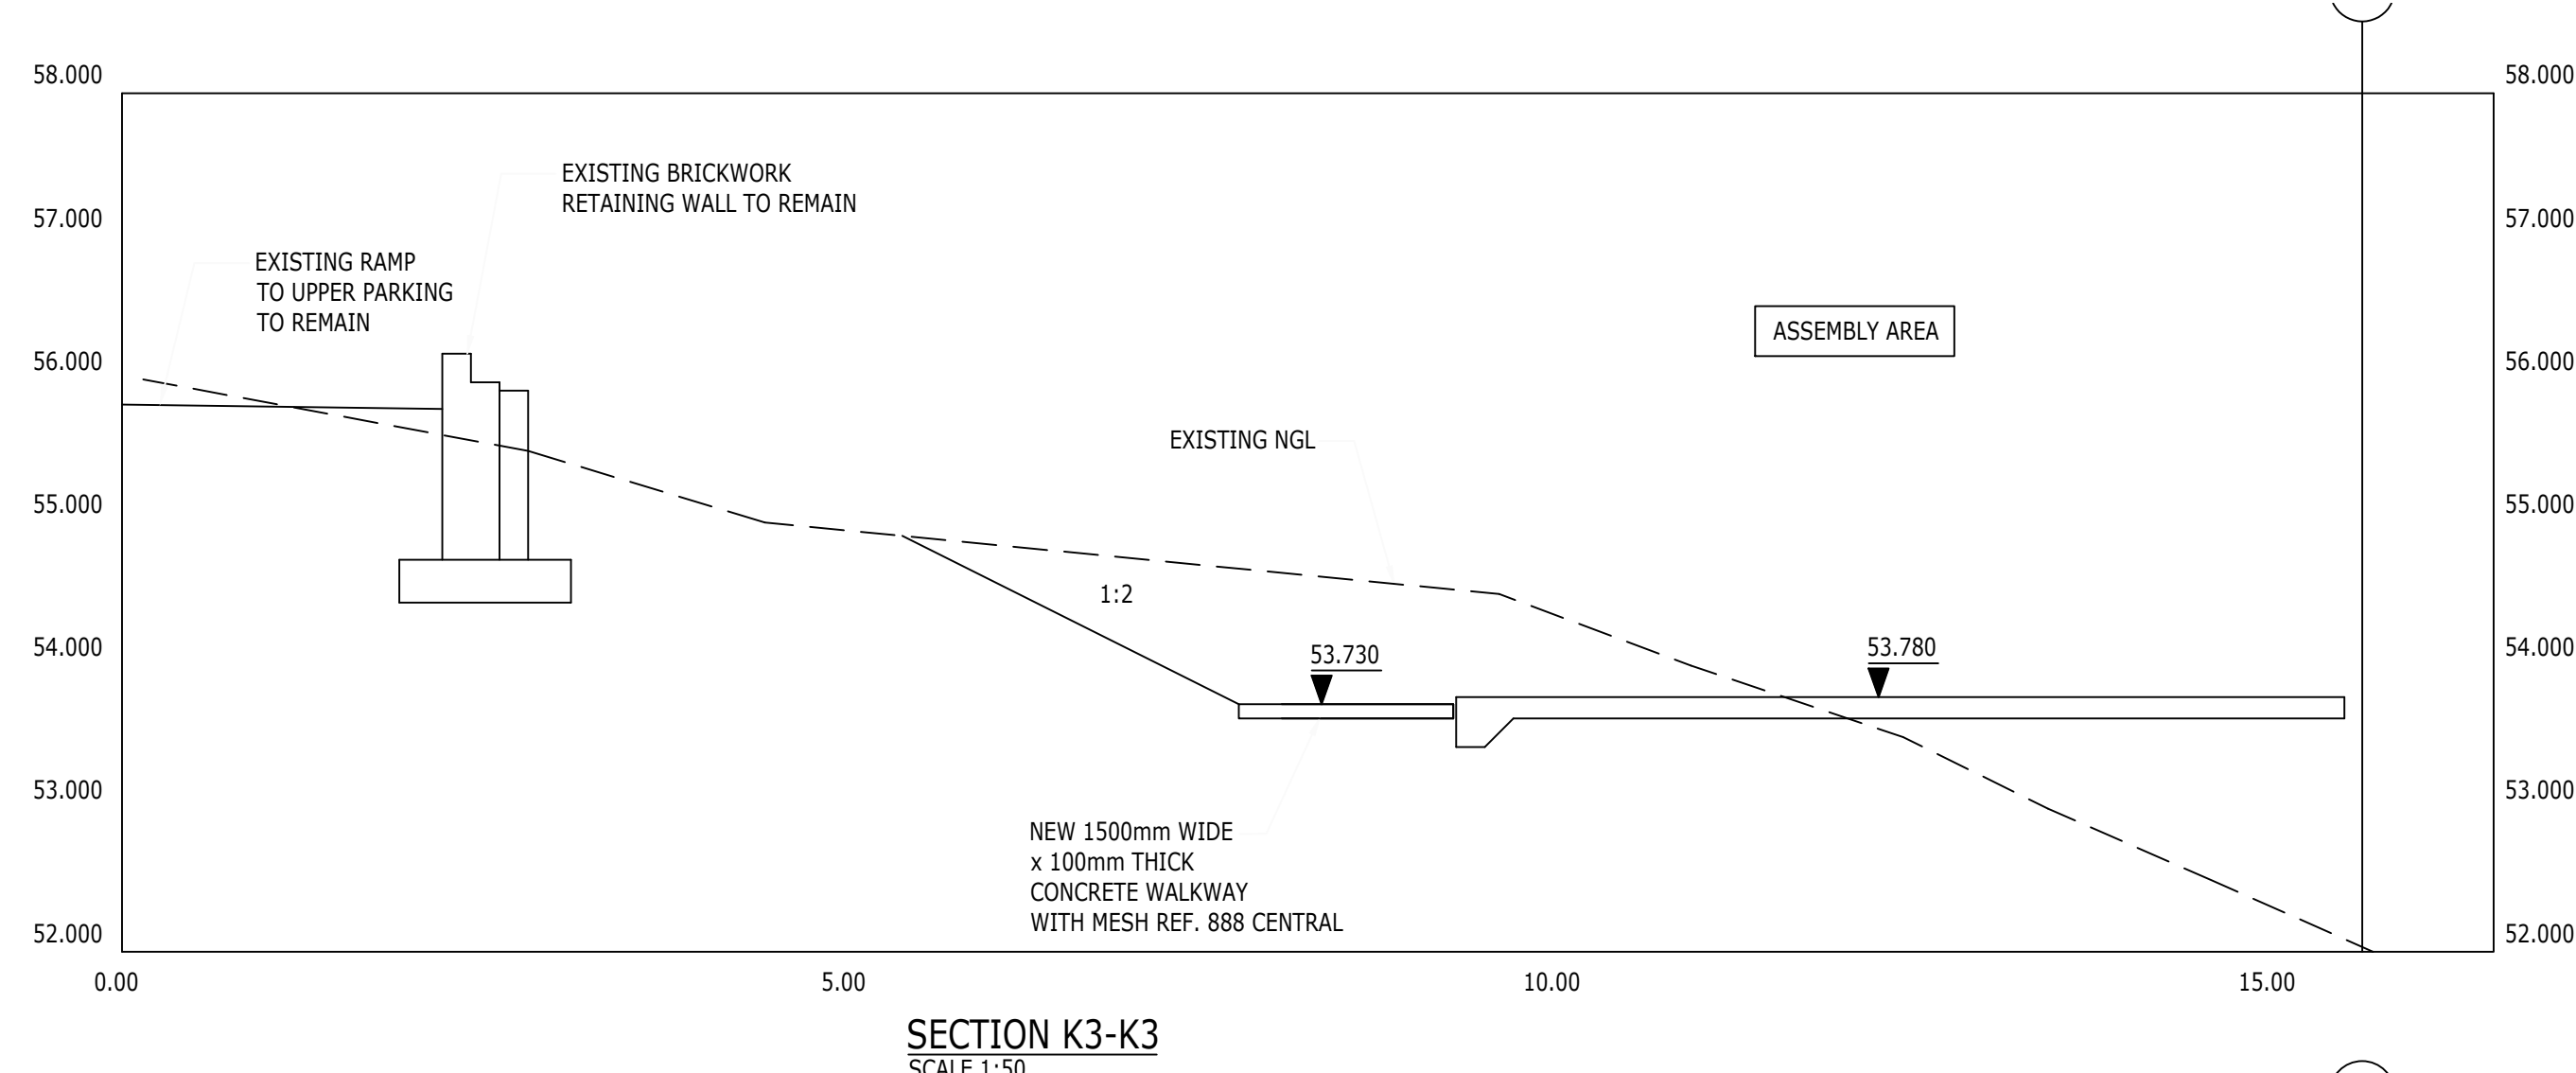


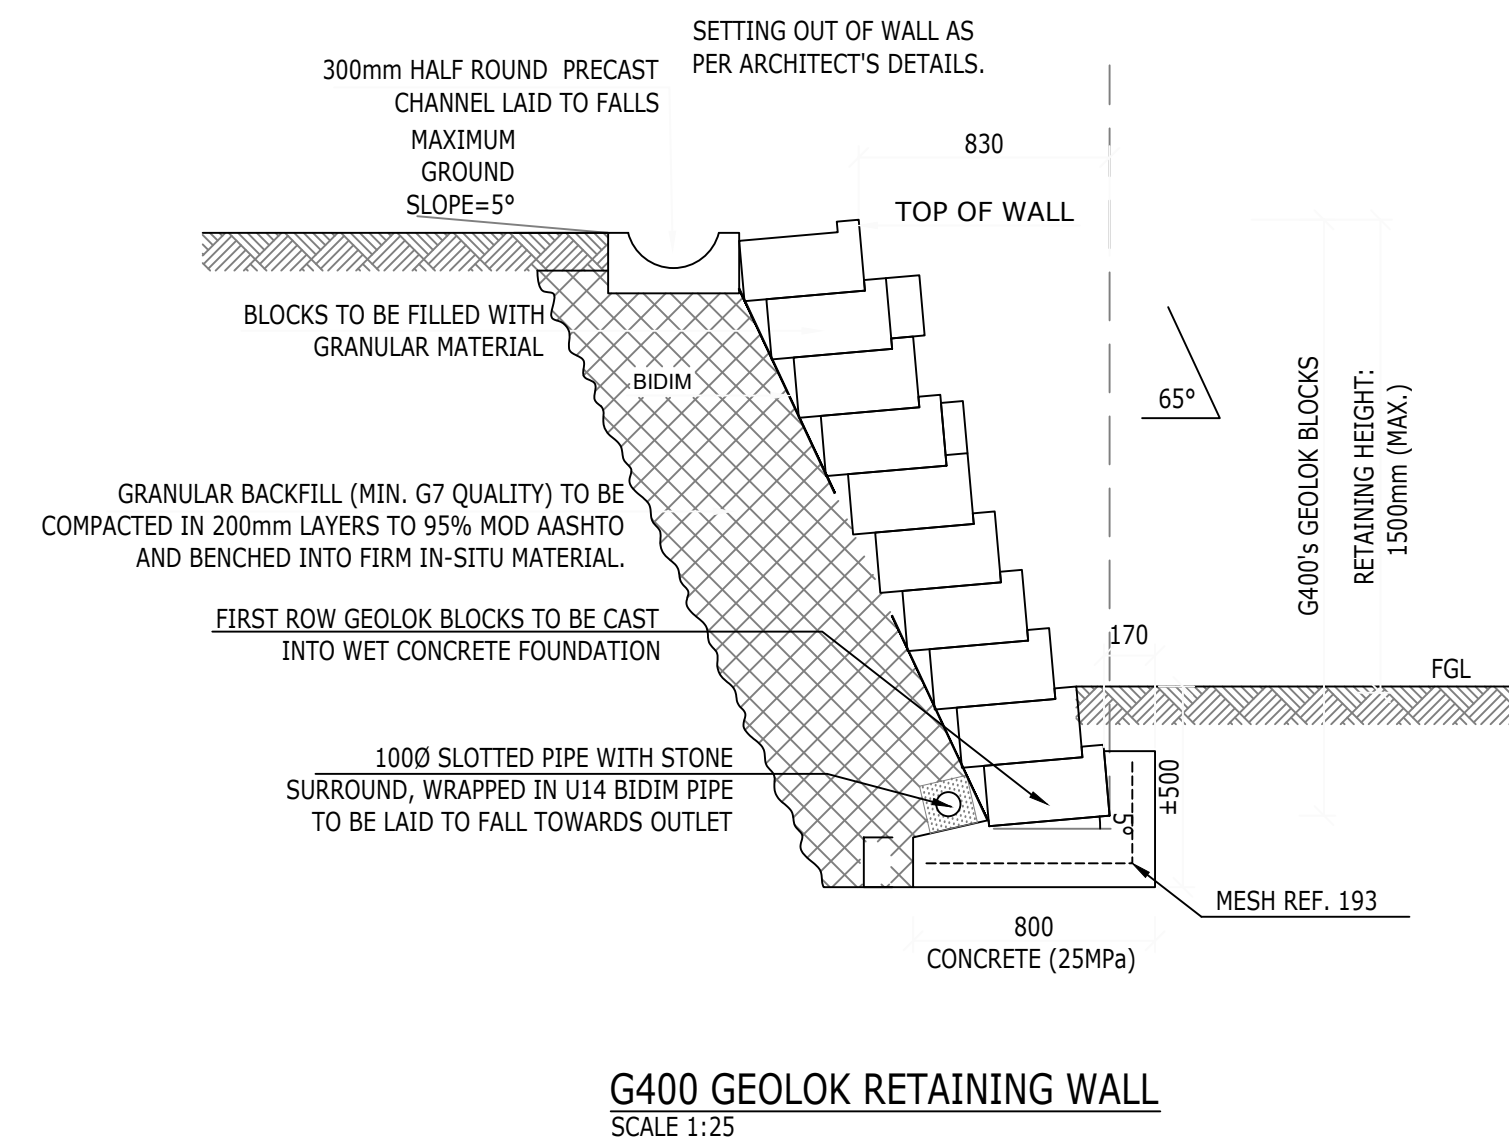

SIDE WALK LAYER WORKS DESIGN	
WEARING COURSE	- 100 Concrete Slab with Ref. 888 Central
BASE	- 150mm G5 MATERIAL COMPACTED TO 97% OF MDD
SUBBASE	- 150mm G7 MATERIAL COMPACTED TO 95% OF MDD
INSITU	- 150mm G7 COMPACTED TO 90% OF MOD

ISSUED FOR TENDER