


CENTLEC (Pty) Ltd

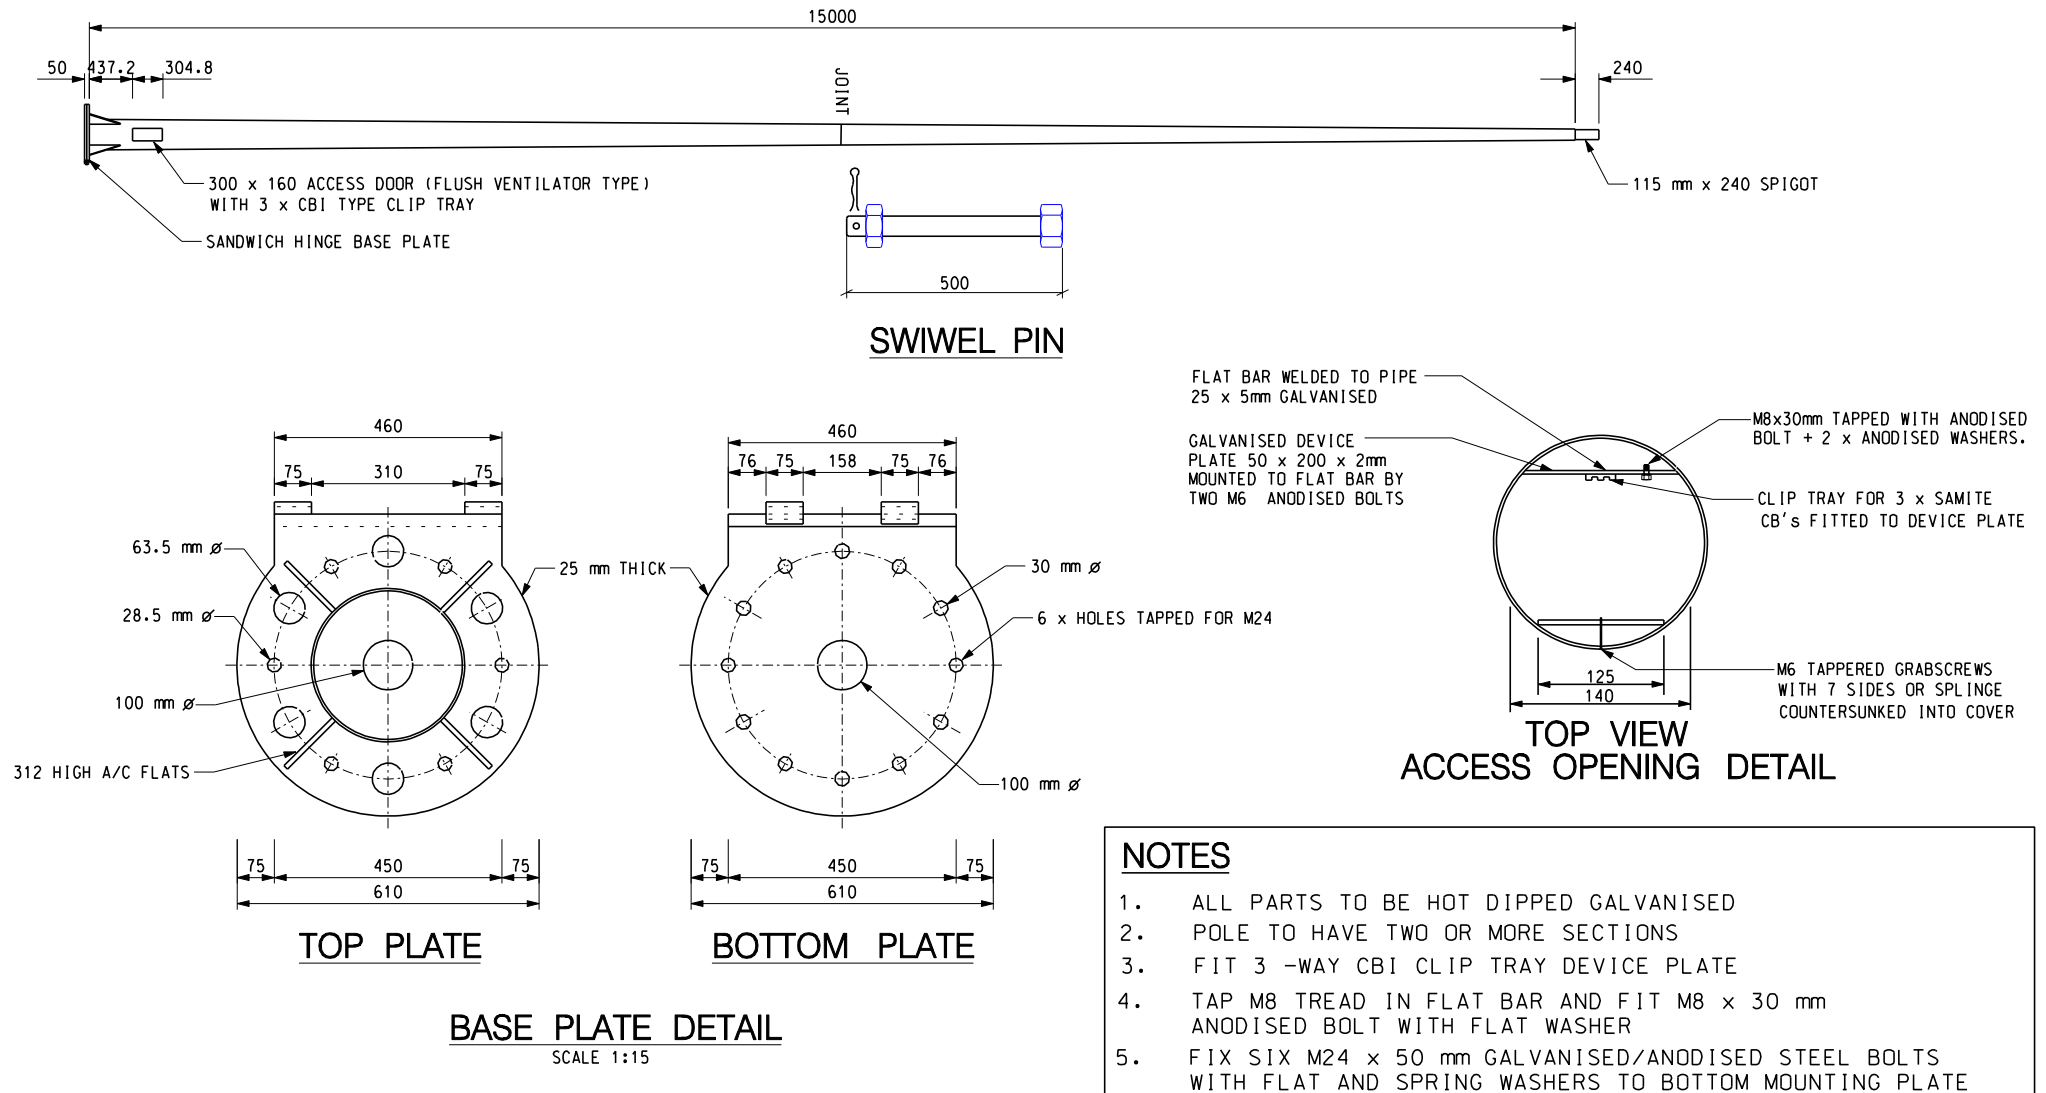

REVISION DATE : 29-08-07

CENTLEC (Pty) Ltd Reg No 2003/01612/01 PRIVATE BAG X14, BRANDHOF 9324 Tel: 051 - 4082238 Fax: 051 - 4082388		DESIGNED	ONTWERP	DATE	DATUM	FIRST DRG. MAN	EERSTE TEKENAAR	CHECKED	NAGESIEN	UTILIZATION	BENUTTING	REGIONAL SERVICES	STREEKS-DIENSTE	TITLE	TITEL
		K BOOYSEN		12	APRIL	1996	A C DE WET			B.DE JAGER		X.FAKU		15 m STREET LIGHT POLE	
		DRAWN	GETEKEN	SCALE	SKAAL	CHECKED	NAGESIEN	DESIGN & DEVELOPMENT	ONTWERP & ONTWIKKELING	CUSTOMER SERVICES	KLIENTEDIENS	EXECUTIVE MANAGER ENGINEERING	UITVOERENDE BESTUURDER INGENIEURSWES	DRAWING No.	TEKENING No. REV.
		N VERMEULEN		1:75				AMGOOI		K V/D BERG		L KRITZINGER		TS - 7 - 5	VERWYS. 0

THE C.A.D. REFERENCE NUMBER IS: TS-7-5

A4 SHEET