





ALIGNMENT DATA: Mmutla Street						
SEGMENT	CHAINAGE	Y-COORD	X-COORD	RADIUS	D.A. / BEARING	LENGTH
L7	Km 0.000 to Km 0.049	100590.110 100622.730	3013050.381 3013014.415		137°47'30"	48.555 m
C4	BC: Km 0.049 EC: Km 0.065	BC: 100622.730 PI: 100629.869 EC: 100622.226	BC: 3013014.415 PI: 3013006.521 EC: 3012999.116	11.000 m	Δ 88°11'00"	16.930 m
L8	Km 0.065 to Km 0.334	100622.226 100429.428	3012999.116 3012812.785		225°58'40"	268.124 m

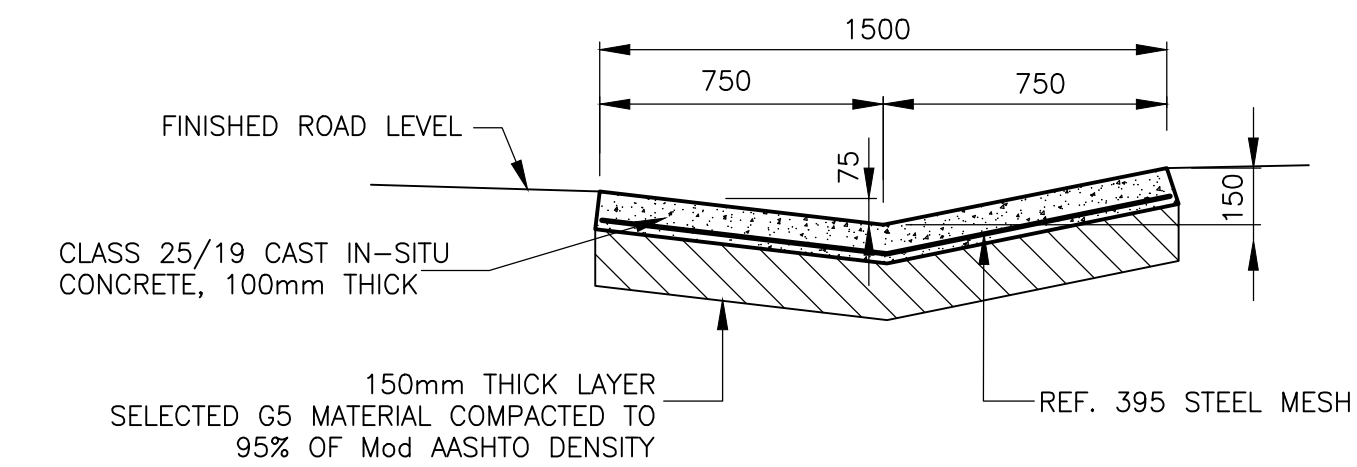

TYPE 1: SMALL SIDE DRAIN ALLOWING ERF ACCESS

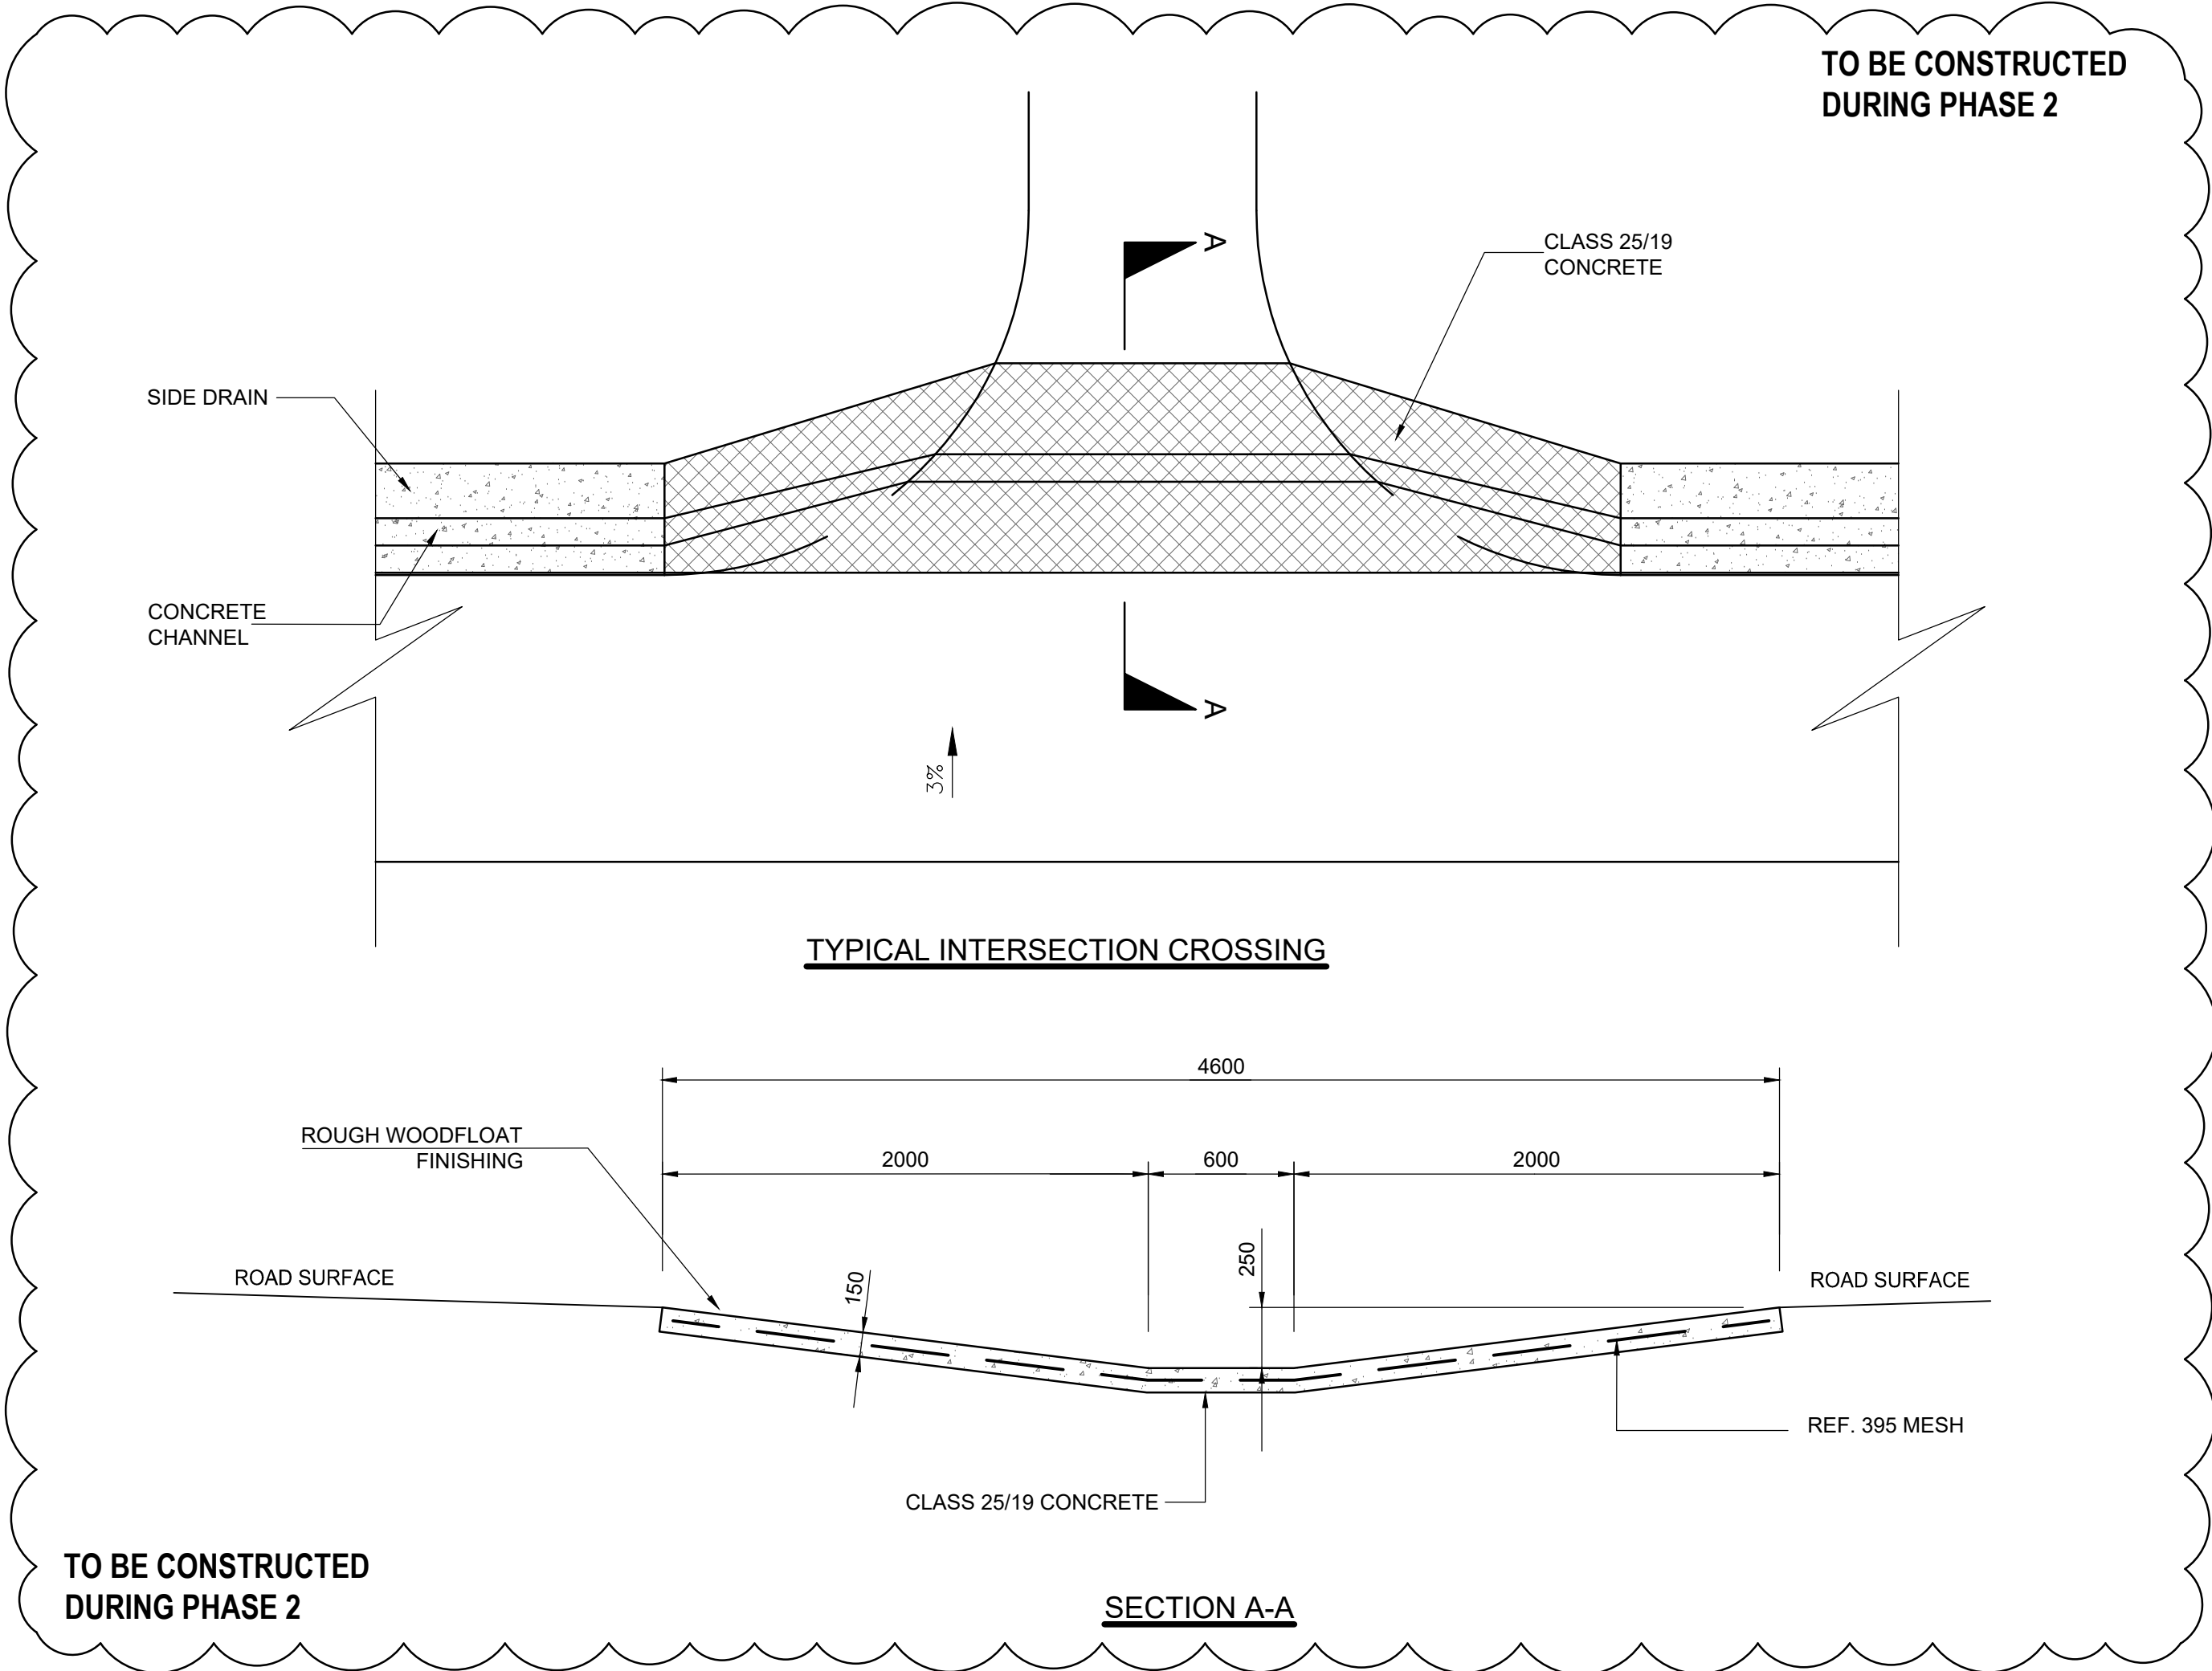

DRAWING No.	DESCRIPTION
REFERENCE DRAWINGS	

CONSULTANTS

Golden SJ Trading (PTY) Ltd
Suite 18, Building 1
1 Ruby Close
Fourways
2191
Email: goldensjt@gmail.com

REV	DATE	DESCRIPTION	E.M DRAWN BY	N.M CHECKED BY	L.M APPROVED BY
A	25/08/17	ISSUED FOR TENDER			
REVISIONS					

CLIENT

MAQUASSI HILL LOCAL MUNICIPALITY
PRIVATE BAG X3 19
KRUGER STREET
WOLMARANSSTAD
0557
Tel: 018 596 1068

ENGINEER (Pr Tech Eng):	DATE:	DESIGN BY:	N.M	DATE:	2025/08/10
EXTERNAL APPROVAL:	DATE:	DRAWN BY:	E.M	DATE:	2025/08/11
[1] REVIEWED & ACCEPTED. NO FURTHER REVIEW REQUIRED.					
[2] REVIEWED & ACCEPTED AS NOTED. WORK MAY PROCEED					
[3] INDICATED. REVISE AND RE-SUBMIT.					
[3] REVISE AND RE-SUBMIT FOR REVIEW. WORK MAY NOT					
PROCEED.					
DIMENSIONS ARE IN mm U.O.N.					

DO NOT SCALE DRAWING

SCALE:
1 : 300

DRAWING STATUS

PROJECT: ☒ INFORMATION ☒ TENDER ☐ CONSTRUCTION ☐ AS BUILT

MAQUASSI HILL LOCAL MUNICIPALITY

UPGRADING OF GRAVEL ROADS TO BLOCK PAVING MMUTLA STREET

PROJECT NO: MHLM/MIG/04/2025/2026

ROAD AND STORMWATER LAYOUT PLAN AND DETAIL

PROJECT No.:	SHEET :	DRAWING No.:	REV No.:	SIZE
	1 OF 2	GLST-04-25-TD-RSW-LP01	A	A0