


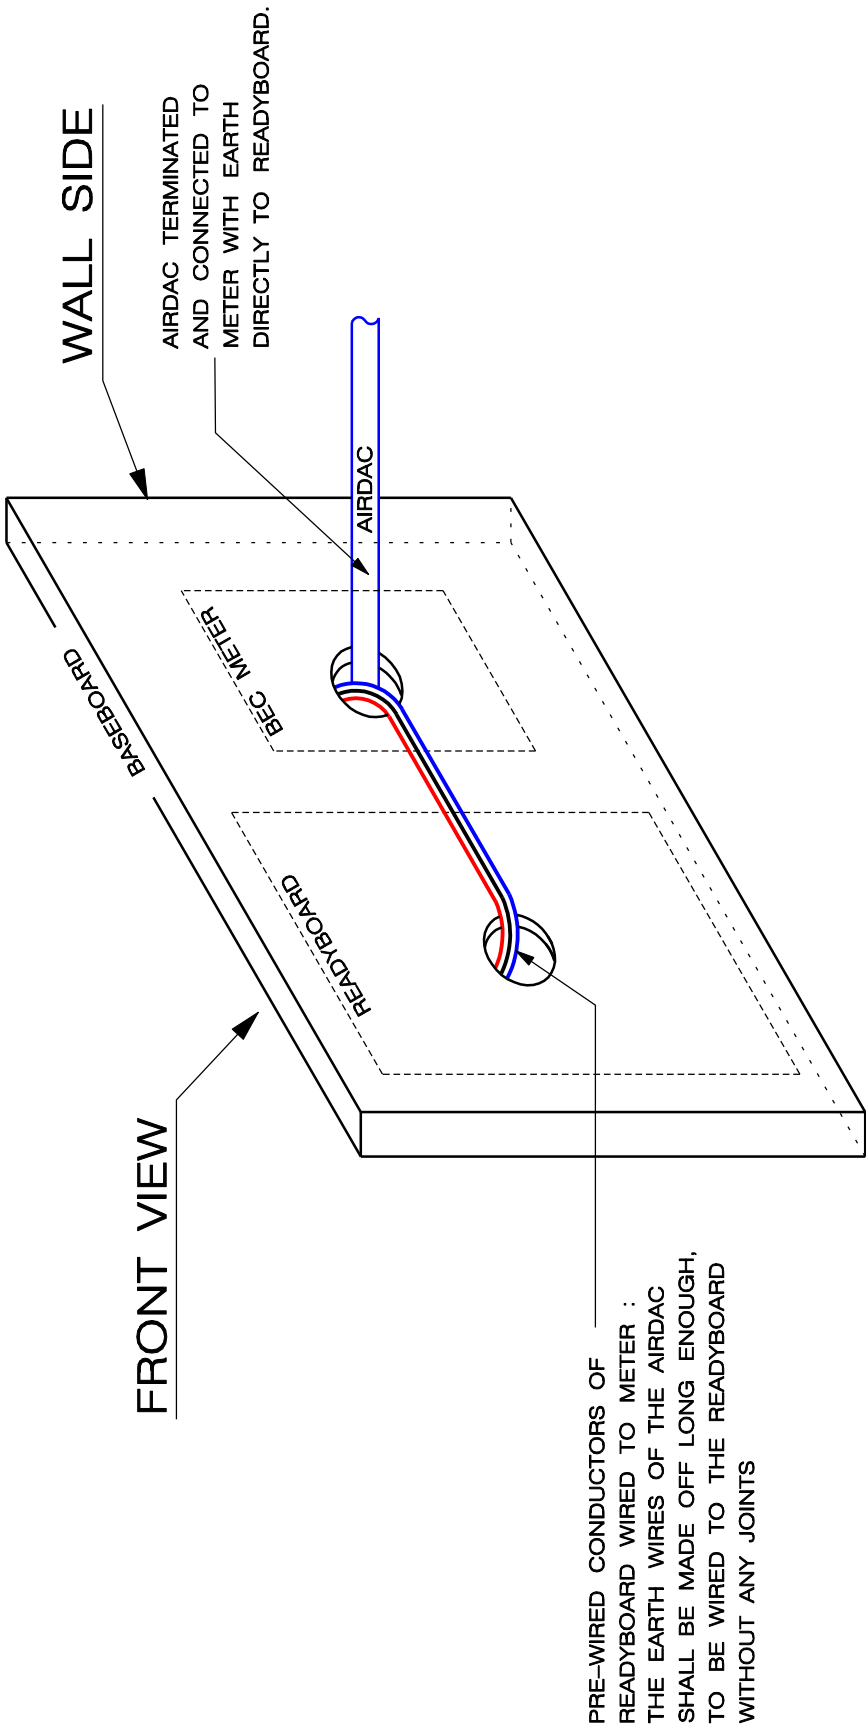

PRE-WIRED CONDUCTORS OF
READYBOARD WIRED TO METER :
THE EARTH WIRES OF THE AIRDAC
SHALL BE MADE OFF LONG ENOUGH,
TO BE WIRED TO THE READYBOARD
WITHOUT ANY JOINTS

CENTLEC (Pty) Ltd Reg No 2003/068270										CONNECTION DETAIL FOR BASEBOARD INSTALLATION (BEC METER)										TITLE
DESIGNED		ONTWERP/DATE		05 FEBRUARIE 2001		DATUM/FIRST DRG. MAN		EERSTE TEKENAAR		CHECKED		NAGESIEN UTILIZATION		BENUTTING REGIONAL SERVICES		STREEKS- TITEL DIENSTE				
T. KRUGER DRAWN		DE TEKENING/SCALE		SKAAL		CHECKED		A C DE WET		NAGESIEN DESIGN & DEVELOPMENT		BDE JAGER CUSTOMER SERVICES		X-FAKU EXECUTIVE MANAGER ENGINEERING		UTVOERENDE BESTUURDER INGENIEURSWES				
N. VERMEULEN		N.T.S								AMGOOI		K V/D BERG		L KRITZINGER		DRAWING No. REV. VERWYS.				
														TS - 5 - 8		Ø				