


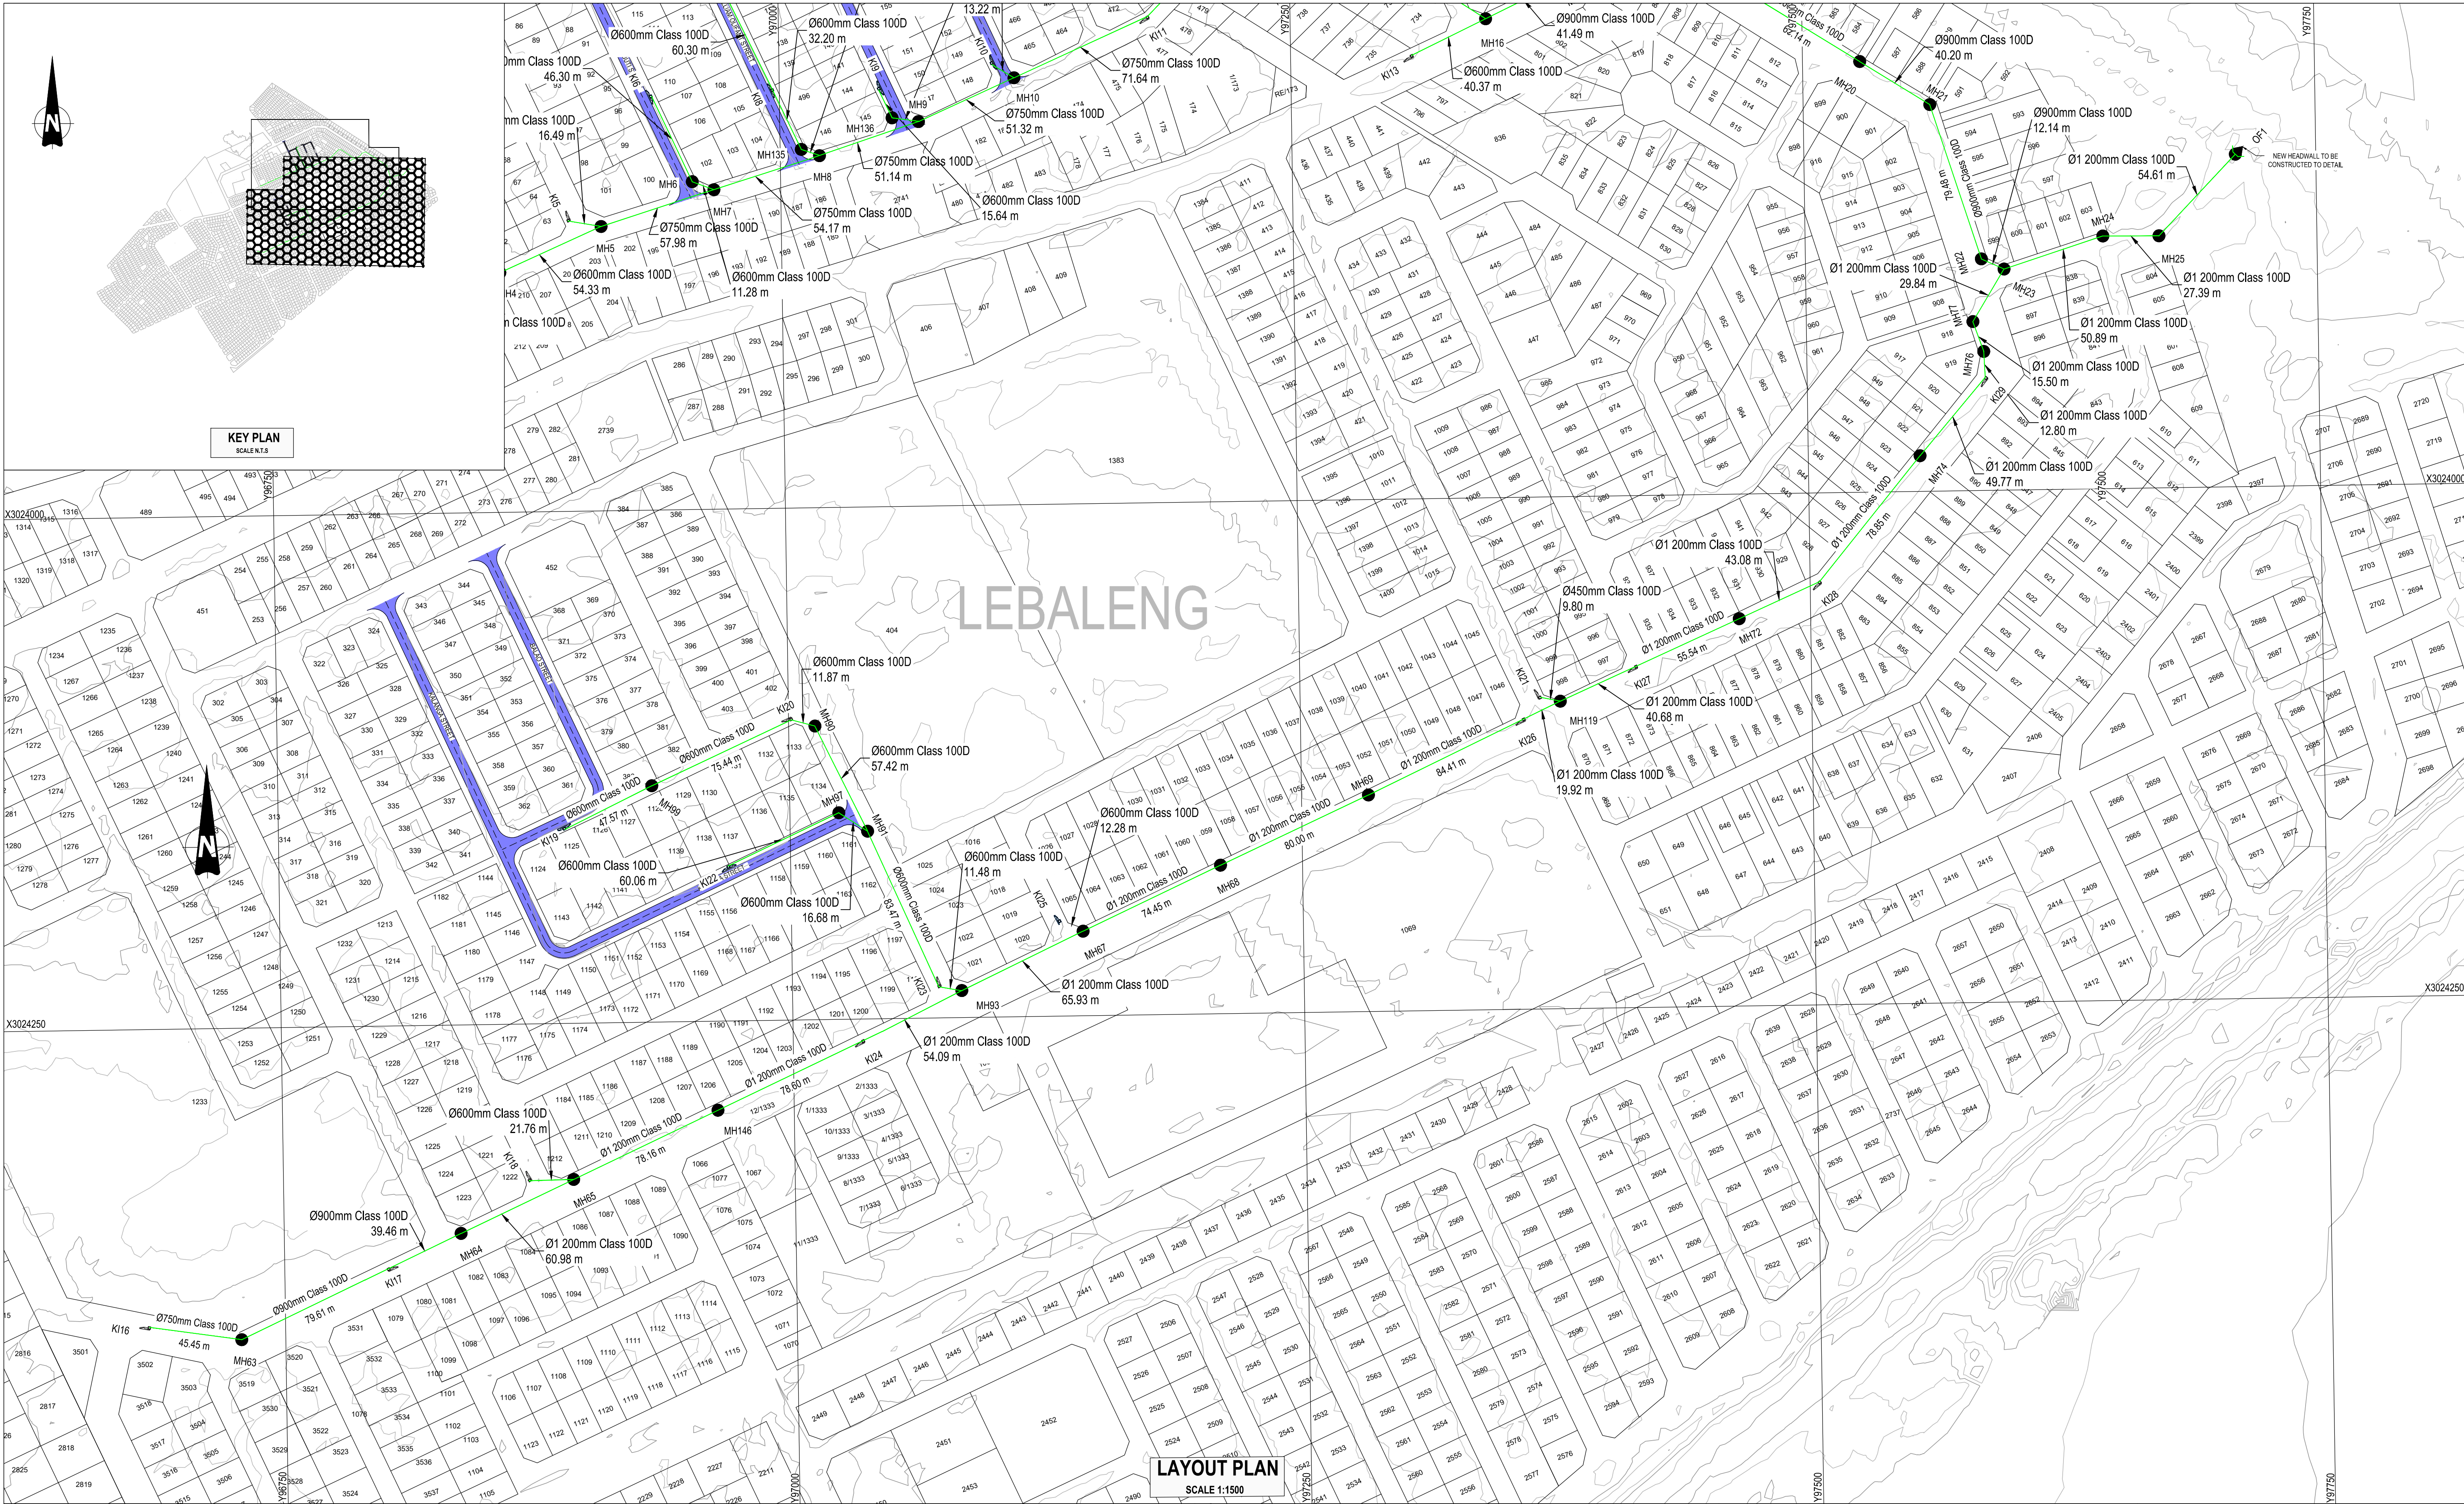

MAQUASSI HILLS LOCAL MUNICIPALITY

PRIVATE BAG X3 2630
WOLMARANSSTAD

TEL: 018 596 1068
FAX: 018 596 1555

AMENDMENTS				
REV	DATE	APPROVED	DESCRIPTION	
A	SEP 2026	G. A. M	ISSUE FOR TENDER	

CONSULTANT DETAIL

DITLOU CONSULTING CC
OFFICE 19 EAST 202
SANLYNN OFFICE PARK
CNR ALKANTRAND & LYNNWOOD ROAD
PO BOX 15684
LYNN EAST 0639

TEL: (012)548-0196
FAX: (012)548-0298
EMAIL: info@ditlou.co.za

Prof Reg No: 2024301981

HEREBY CERTIFY THAT THE SERVICES WILL BE INSTALLED ACCORDING TO THE DRAWING

DATE: _____ SIGNATURE: _____

DESIGNED NAME: S. ZITUMANE SIGNATURE: _____ DATE: SEP 2026	DRAWN NAME: A. MASOMBUKA SIGNATURE: _____ DATE: SEP 2026
CHECKED NAME: G. MANYIKA SIGNATURE: _____ DATE: _____	INFORMATION OFFICE CHECKED NAME: _____ SIGNATURE: _____ DATE: _____
DESIGN OFFICE APPROVAL NAME: _____ SIGNATURE: _____ DATE: _____	

CONTRACT No.
8/1/2 N.J. MBONANI

PROJECT No.
1

PAPER SIZE
A1

SCALE
AS SHOWN

DATE:
SEP 2026

LOCATION OF PROJECT
DESIGN AND SUPERVISION OF UPGRADING OF GRAVEL ROAD TO BLOCK PAVING AT KALANGA, MOLALE, WILLIAM OLIFANT STREETS IN LEBALENG

DRAWING NAME:
PROPOSED SCOPE OF WORKS STORMWATER LAYOUT (SHEET 2 OF 2)

CONTRACT NUMBER:
8/1/2 N.J. MBONANI

DRAWING NUMBER
1145K-2-05U03

PROJECT STATUS

CONCEPT DRAWING TENDER DRAWING CONSTRUCTION DRAWING AS BUILT DRAWING

PROJECT ENGINEER of MHLM:
NAME: _____ SIGNATURE: _____
Prof Reg No. _____ DATE: _____

INSPECTOR OF WORKS of MHLM:
NAME: _____ SIGNATURE: _____
DATE: _____