



NOTE
ABOVE LV + 4000 BY NLRU

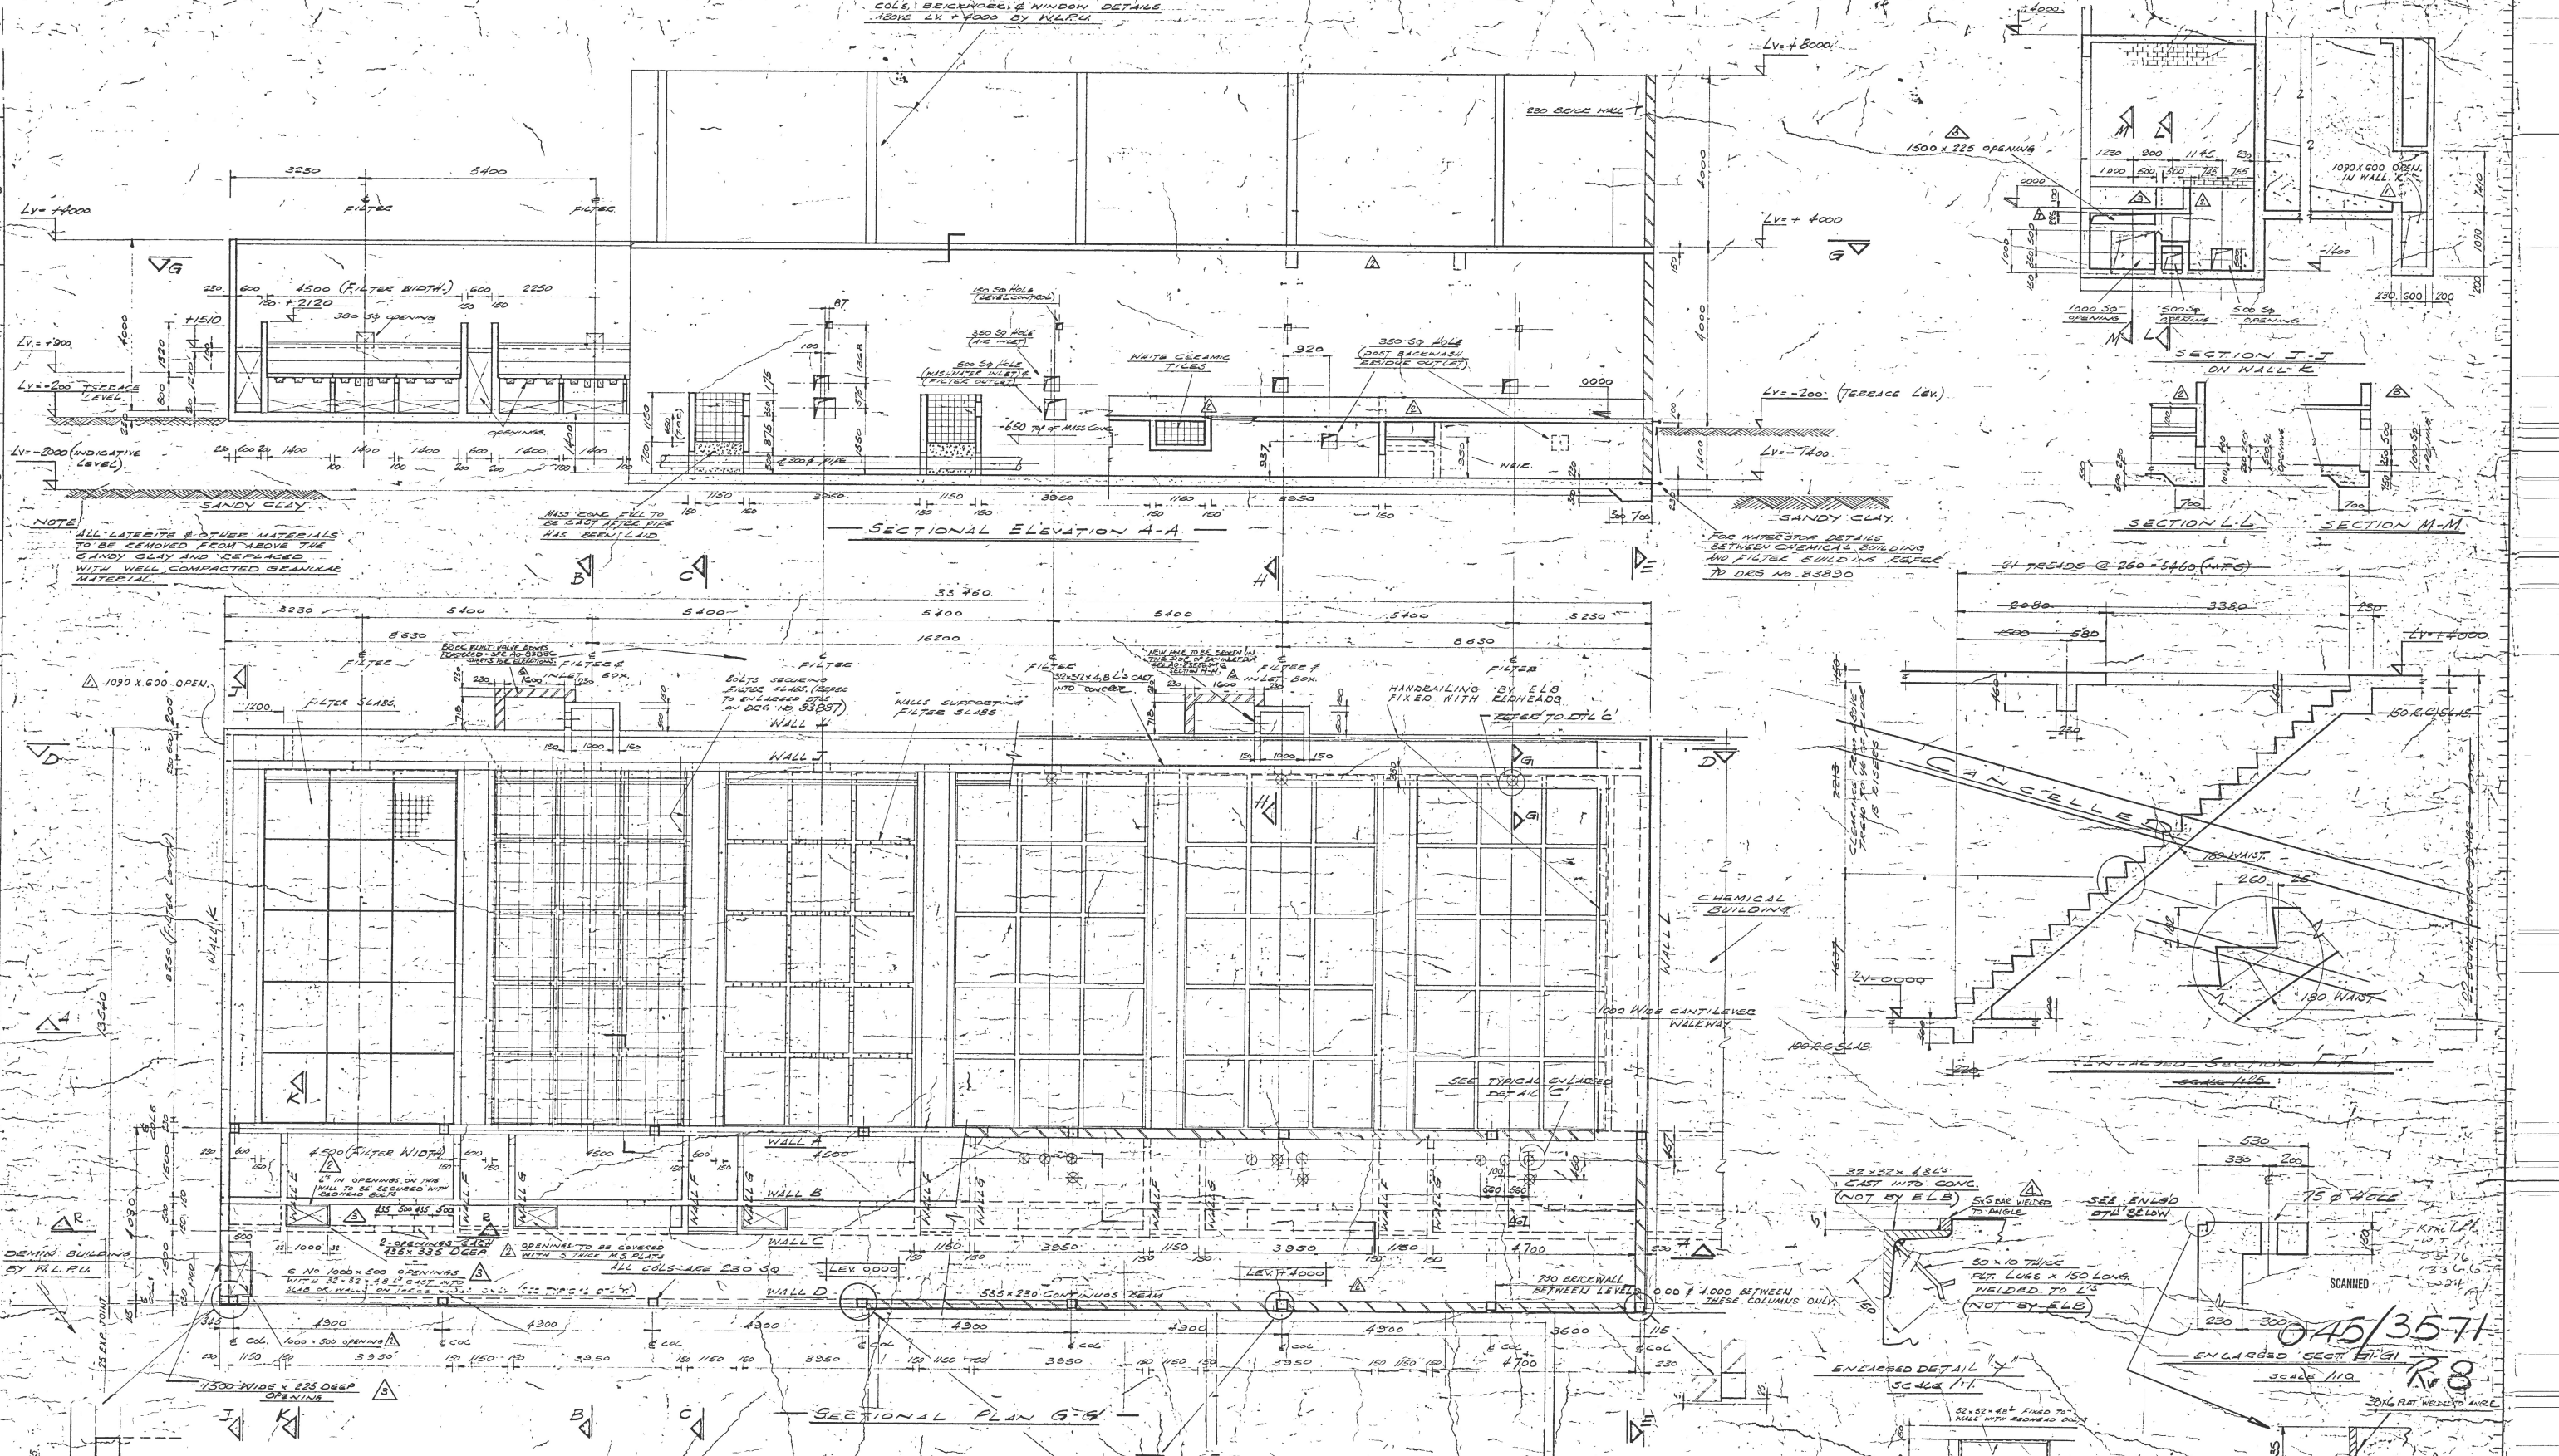

NOTE
ALL LATERITE & OTHER MATERIALS
TO BE REMOVED FROM ABOVE THE
SANDY CLAY AND REPLACED
WITH WELL COMPACTED GRANULAR
MATERIAL.

NOTE
BETWEEN CHEMICAL BUILDING
AND FILTER BUILDING REFER
TO DES NO. 83890

- NOTES
1. THIS DRAWING IS TO BE READ IN CONJUNCTION WITH DES NO. 83886, 83887, 83888, 84000.
 2. LENGTH & WIDTH OF FILTERS TO BE ACCURATELY MAINTAINED.
 3. MIN CONC. WORKS MUST CRUSHING STRENGTH TO BE 21 MPa AT 28 DAYS.
 4. ALL CONSTRUCTION JOINTS TO BE TIED TWO.
 5. REBARS LEVEL - 1100 SIM (-200).
 6. FOR ALL SECTIONS NOT SHOWN ON THIS DRAWING REFER TO DES. NO. 83886.
 7. REFER TO DES. NO. 83894 FOR GENERAL NOTES.

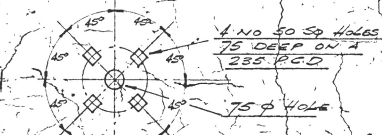

LABORATORY & CONTROL BUILDING BY NLRU






0.45/3571
R8
SCALE 1/10
