


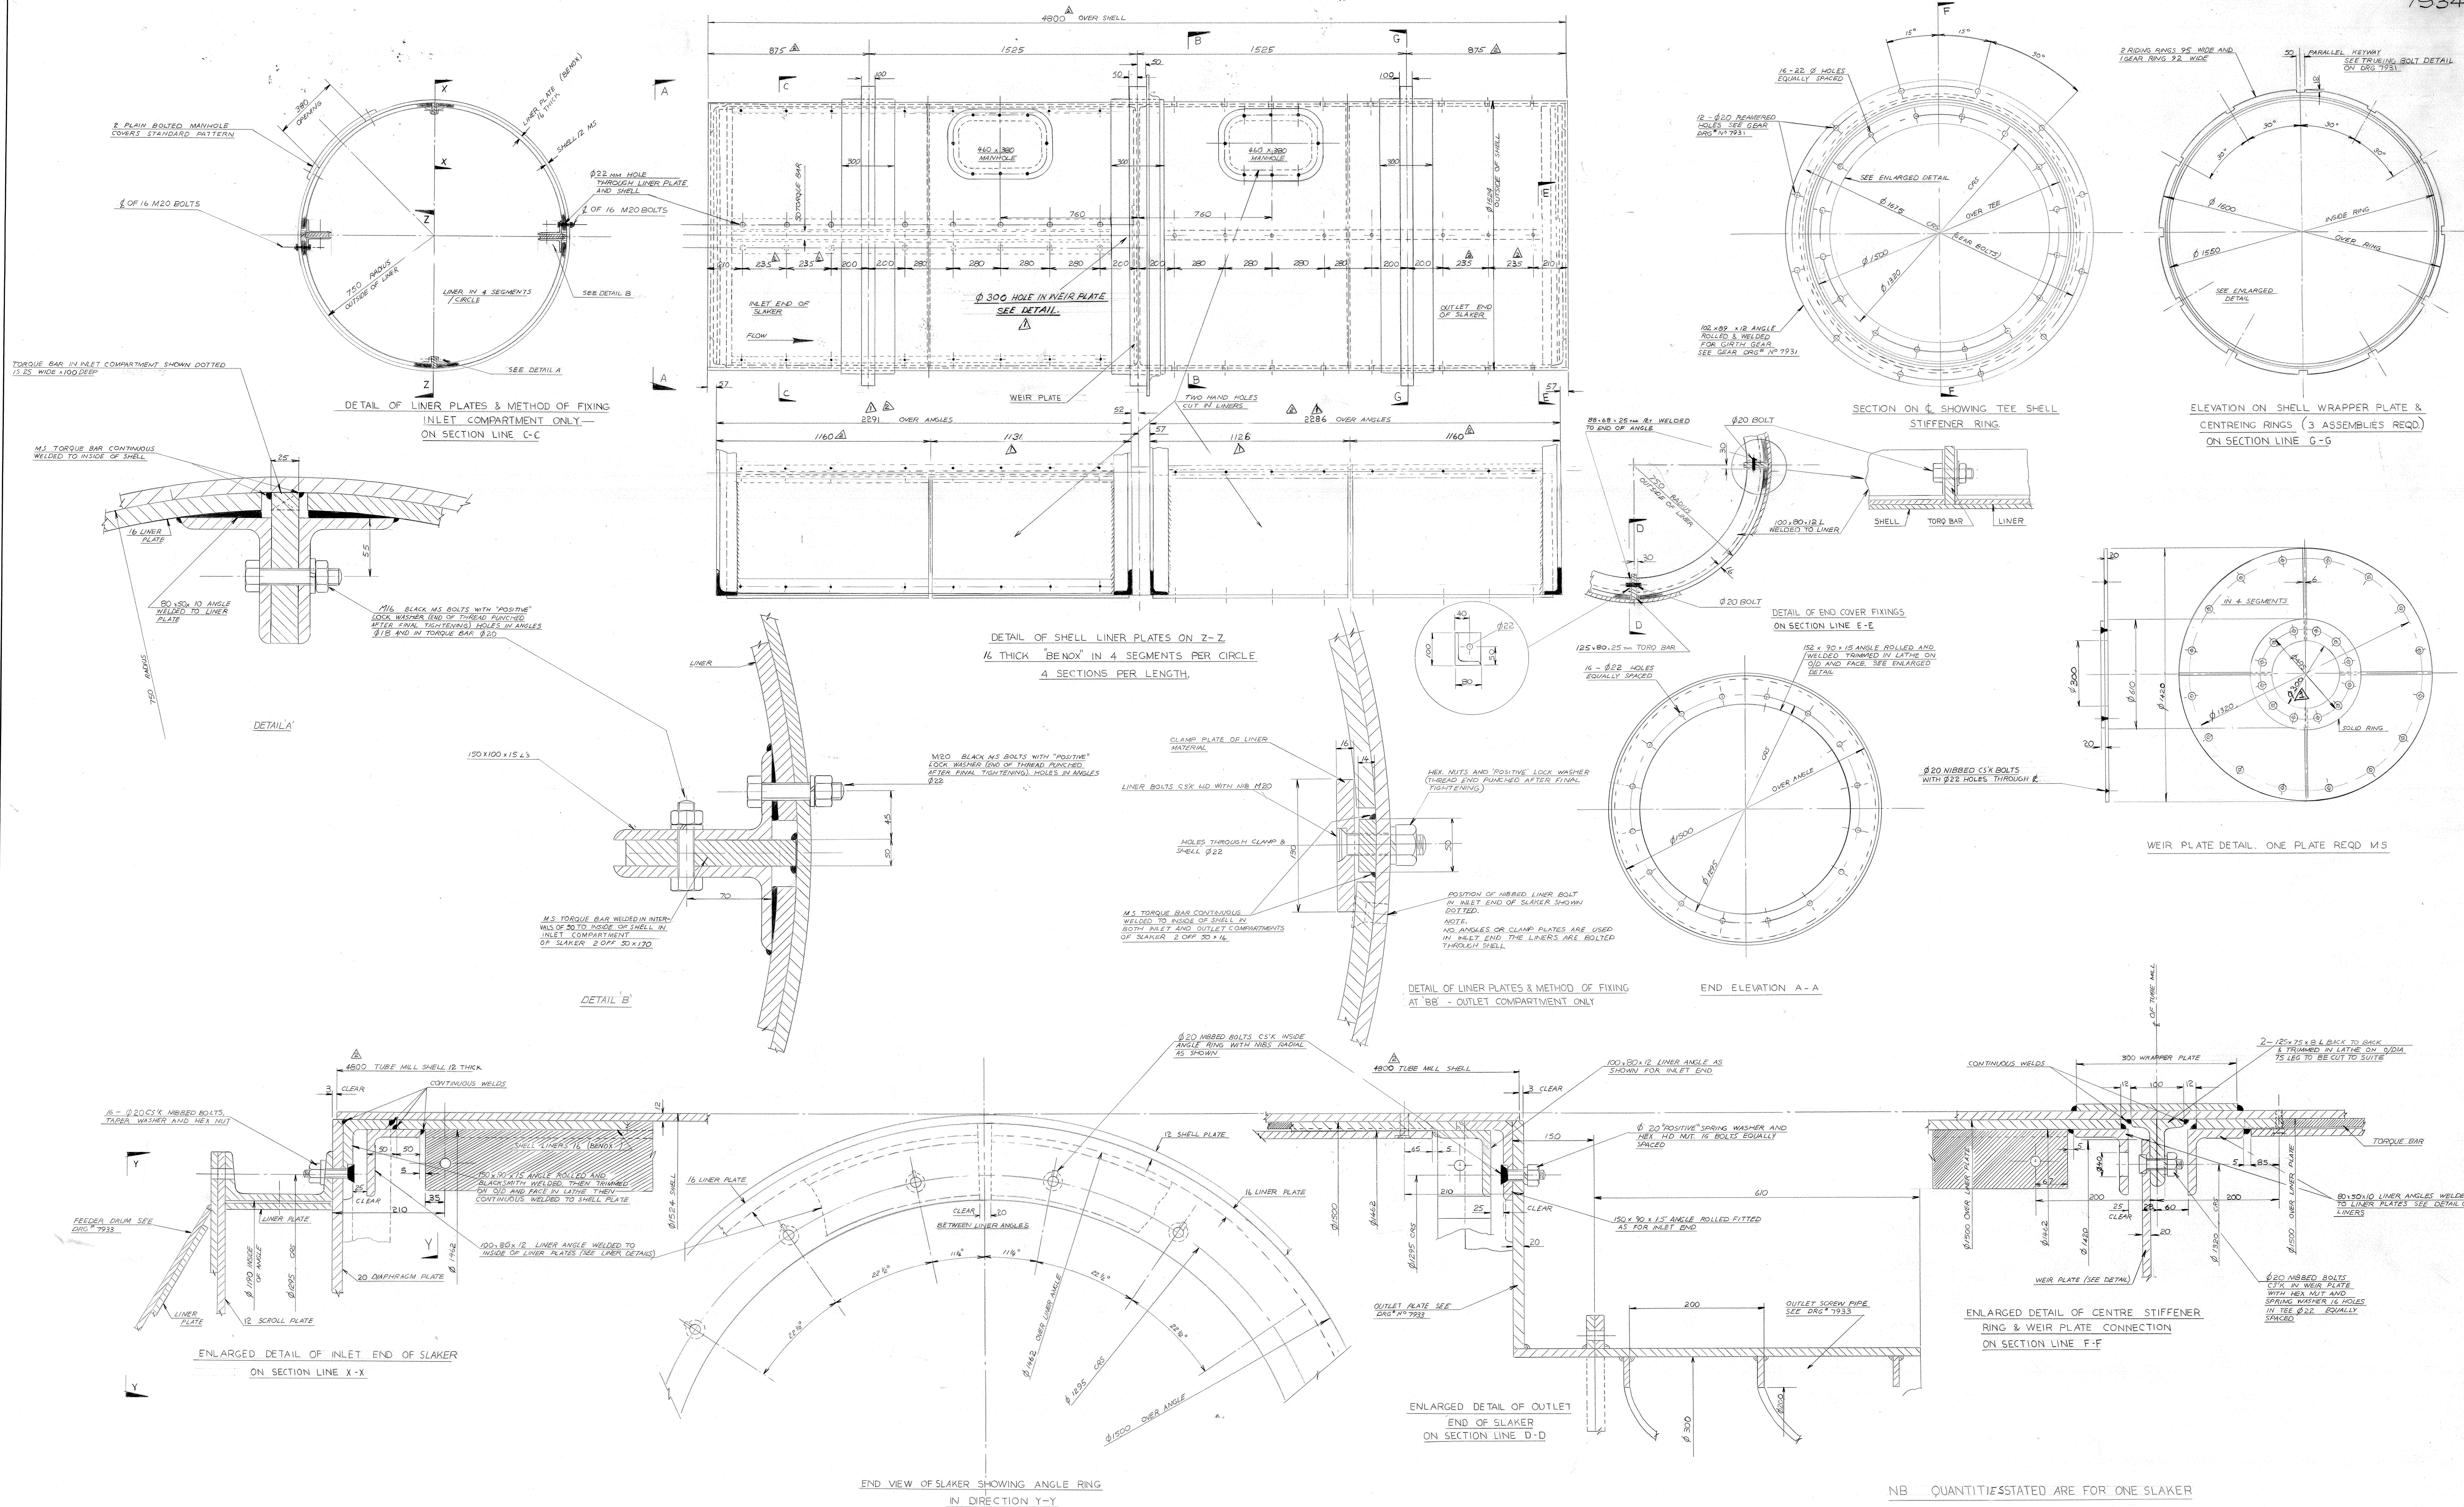

NB QUANTITIES STATED ARE FOR ONE SLAKER

RAND WATER BOARD

ZUIKERBOSCH PUMPING STATION

LIME PLANT. — N^o 3 SLAKER HOUSE

DETAILS OF 50 TON ROTARY SLAKER SHELL

DRG. No. 7934

L.H. JAMES
Pr. Eng.
CHIEF ENGINEER

MICROFILMED
IF ANY ALTERATIONS ARE
MADE TO THIS DRAWING
NOTIFY ENG RECORDS

No.	CHECKED	DATE	APPROVED	REVISION	DRG No.	REFERENCES
Δ	WJ	25-7-80		DIMENSION ALTERED	7931	GIRTH GEAR AND RIDING RINGS
Δ	WJ	30-10-80		LENGTH OF SHELL REDUCED BY 80mm	7932	DETLs OF GEAR GUARD.
					7933	END COVERS FOR SLAKER
					7937	ARRGT. OF ROTARY SLAKER
					7942	ASSEMBLY Δ DETLS. OF THRUST ROLLER.
					7943	DETLs OF CAST BRACKET Δ BEARING
					7944	DETLs OF SUSPENDING ROLLER

STATION	WKS										DOC. TYPE		
23	3	0	G	B	H						D	M	D
PLATE													
JOB No.										DATE 18 - 4 - 60			
W. O. No.										DRAWN BY J. S. NIEKRA			
CONTRACT No. SPEC 688										TRACED BY			
SCHEME										CHECKED BY JKR			
SCALE										APPROVED BY JKR			
N.T.S.										JES			