



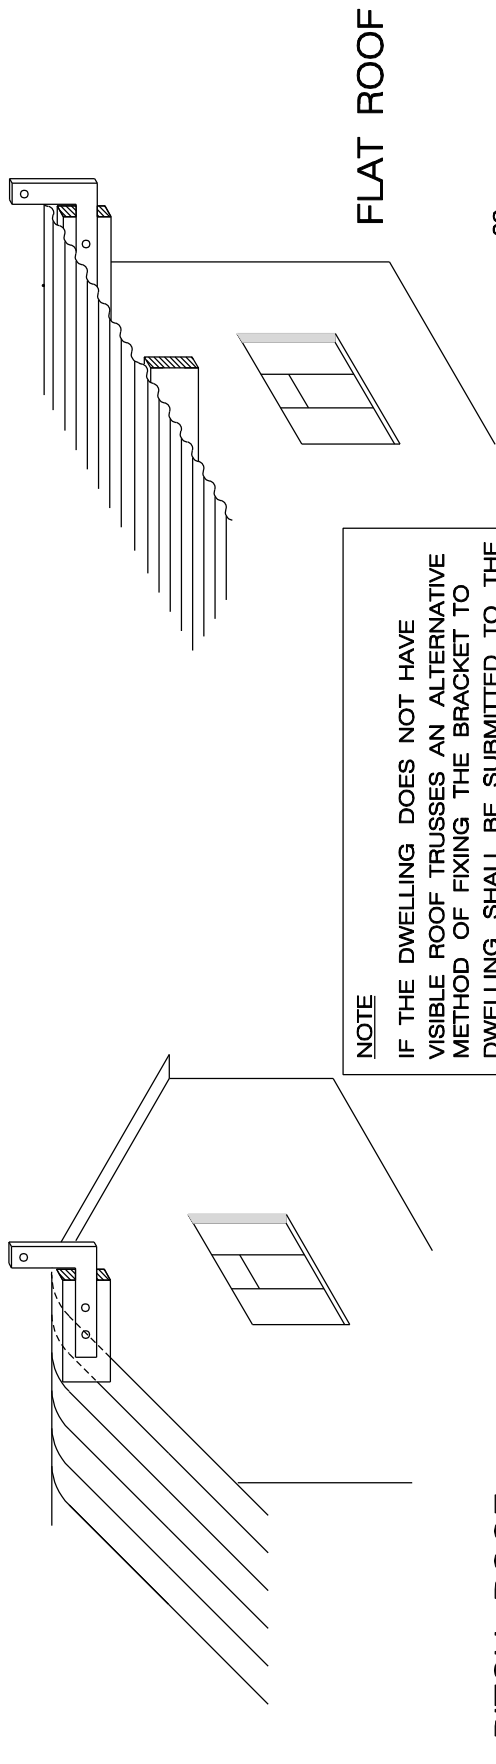


PITCH ROOF

FLAT ROOF

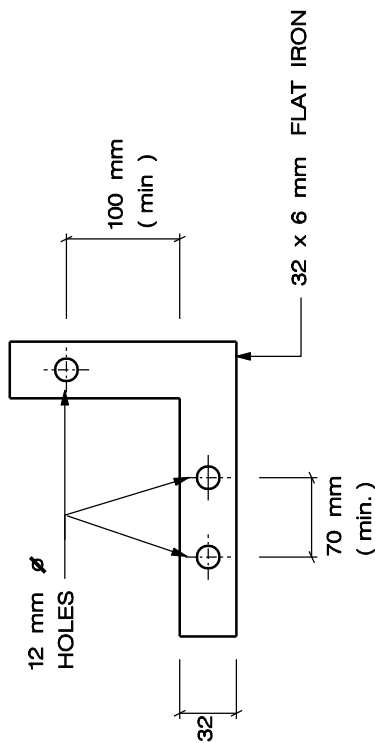

STRAIN BRACKET

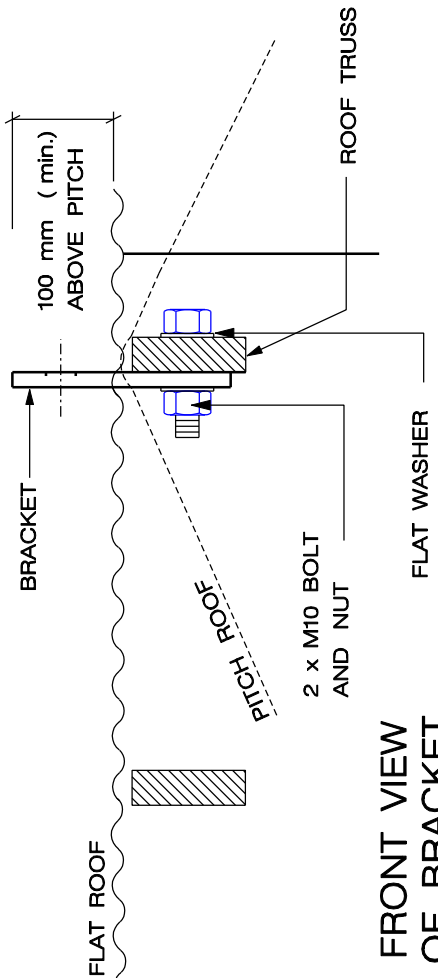

FRONT VIEW
OF BRACKET

CENTLEC (Pty) Ltd Reg No 2003/068270		DESIGNED T. KRUGER	DATE 2007/02/06	FIRST DRG. MAN A. C. DE WET	EERSTE TEKENAAR NAGESIEN	CHECKED DESIGN & DEVELOPMENT AMGOQI	UTILIZATION CUSTOMER SERVICES K. V/D. BERG	REGIONAL SERVICES X. FAKU	STREKKS- TITEL DIENSTE EXECUTIVE MANAGER RESIDUÛRE INGENIEURSWES	STRAIN BRACKET AT DWELLING FOR OVERHEAD CONNECTION	
PRIVATE BAG 114, BRANDVOR 9824 Tel: 051 - 400228		DRAWN N. VERMEULEN	SCALE N.T.S.	SKAAL	ONTWERP & ONTWIKKELING K. V/D. BERG	ONTWIKKELING AMGOQI	ONTWIKKELING K. V/D. BERG	ONTWIKKELING K. V/D. BERG	ONTWIKKELING K. V/D. BERG	DRAWING Nr.	TS - 5 - 3
										TEKENING No. REV.	VERWYS.