


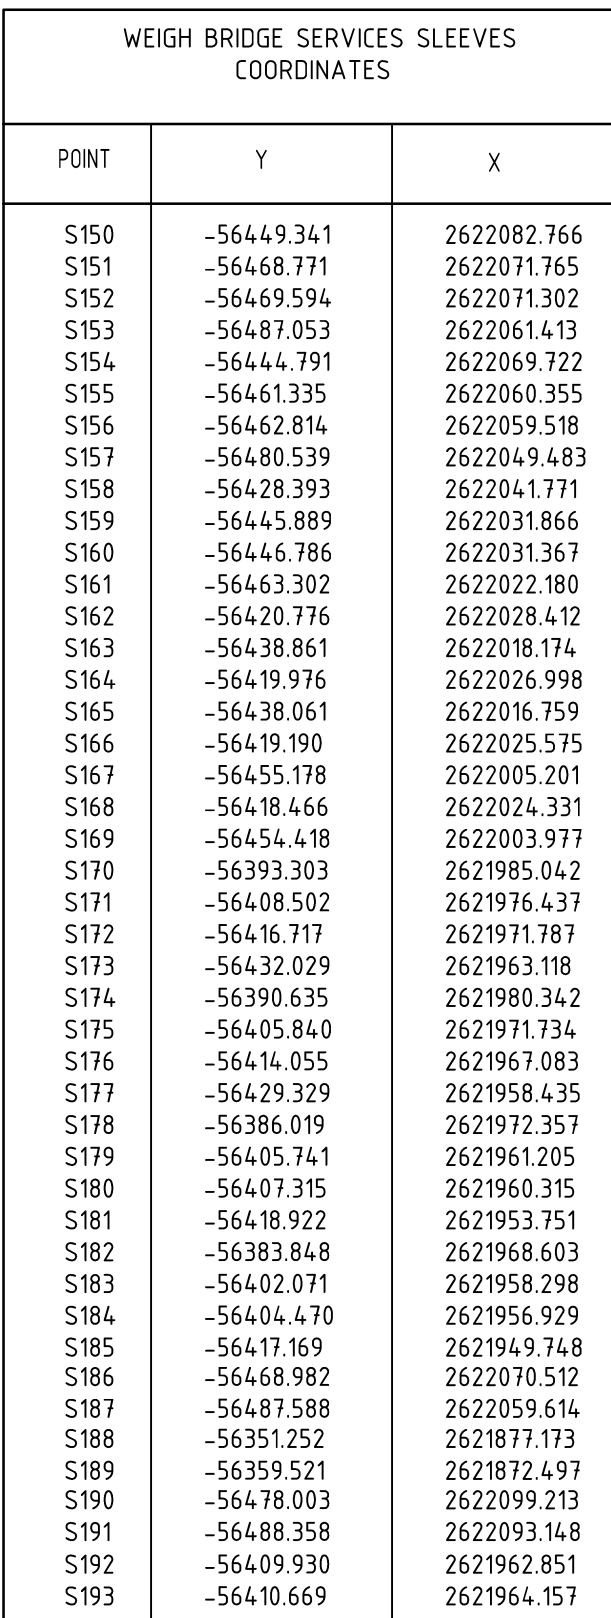

- GENERAL NOTES:
1. SLEEVES TO BE 110 ND RIBBED HDPE PIPES (NEXTUBE OR SIMILAR)
 2. SLEEVES TO BE PLACED ACCORDING TO SUPPLIER'S SPECIFICATION
 3. DRAW WIRES TO BE INSTALLED IN ALL SLEEVES
 4. AFTER INSTALLATION THE SLEEVES SHALL BE CLEANED OF LOOSE MATERIAL AND BOTH ENDS CAPPED WITH PLASTIC END CAPS
 5. CO-ORDINATES ARE GIVEN ON THE CENTERLINE OF THE SLEEVE GROUP

[illegible]