
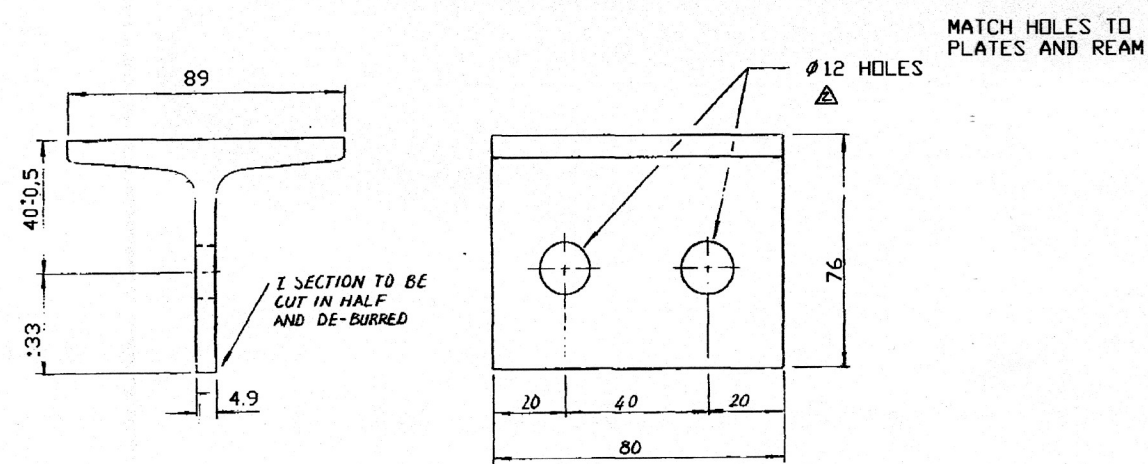
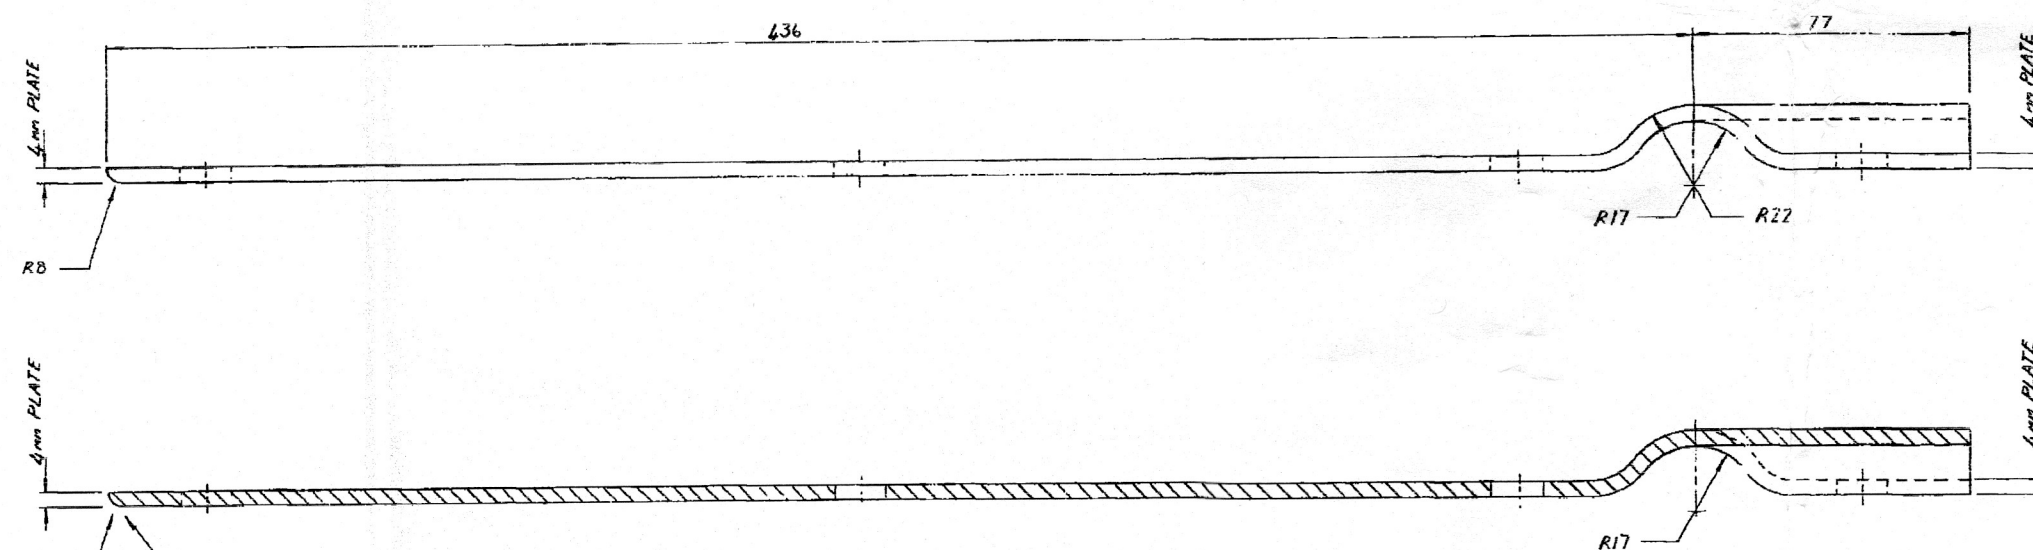



44-33326

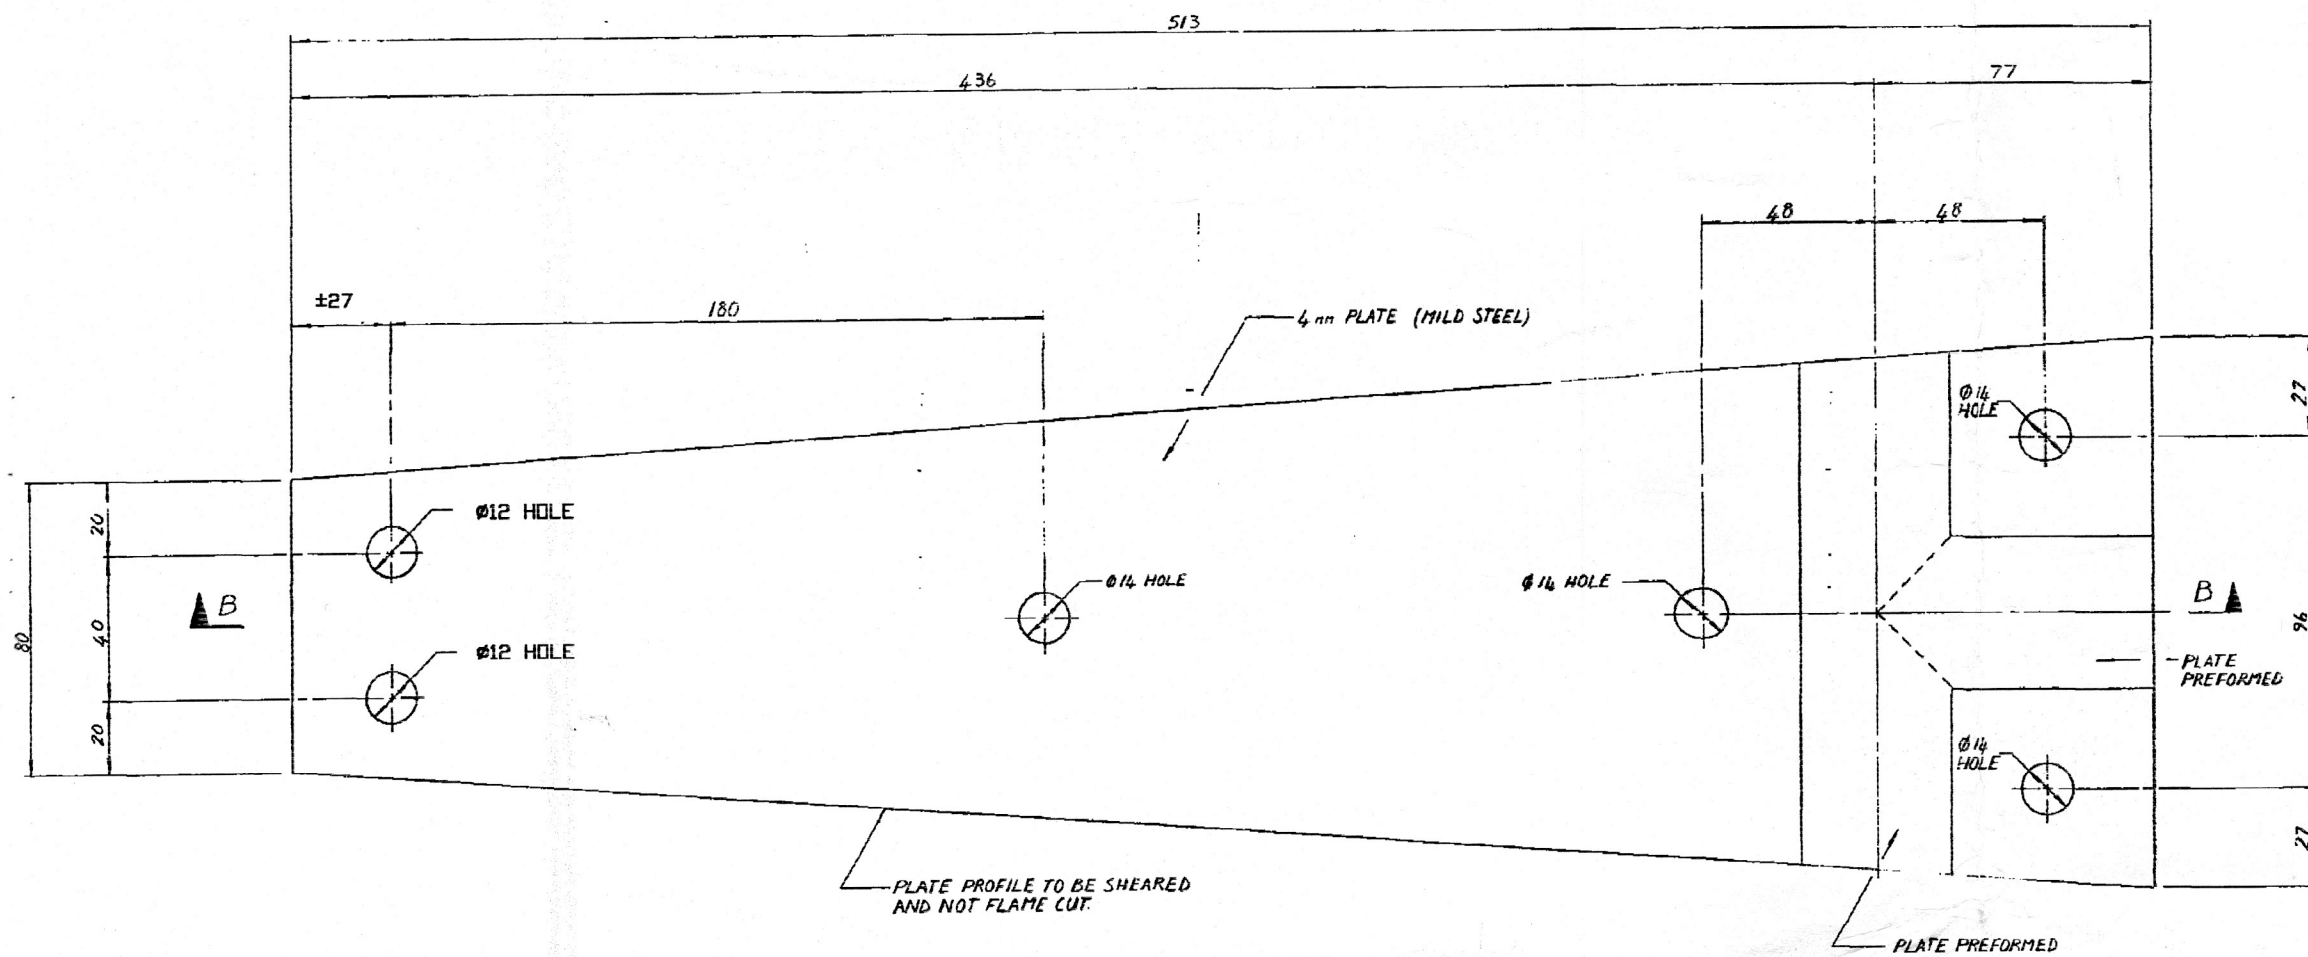

NOTE:
ANVIL MATERIAL STANDARD
I-SECTION (TAPER FLANGE
152x89x17.1)

ANVIL 1 REQUIRED PER ASSEMBLY

NOTE:
ELECTRODE FRAME TUBES TO BE
THOROUGHLY CLEANED OF ALL OLD
WELDS PRIOR TO FITTING OF NEW
WIRE RAPPING ANVIL ASSEMBLY

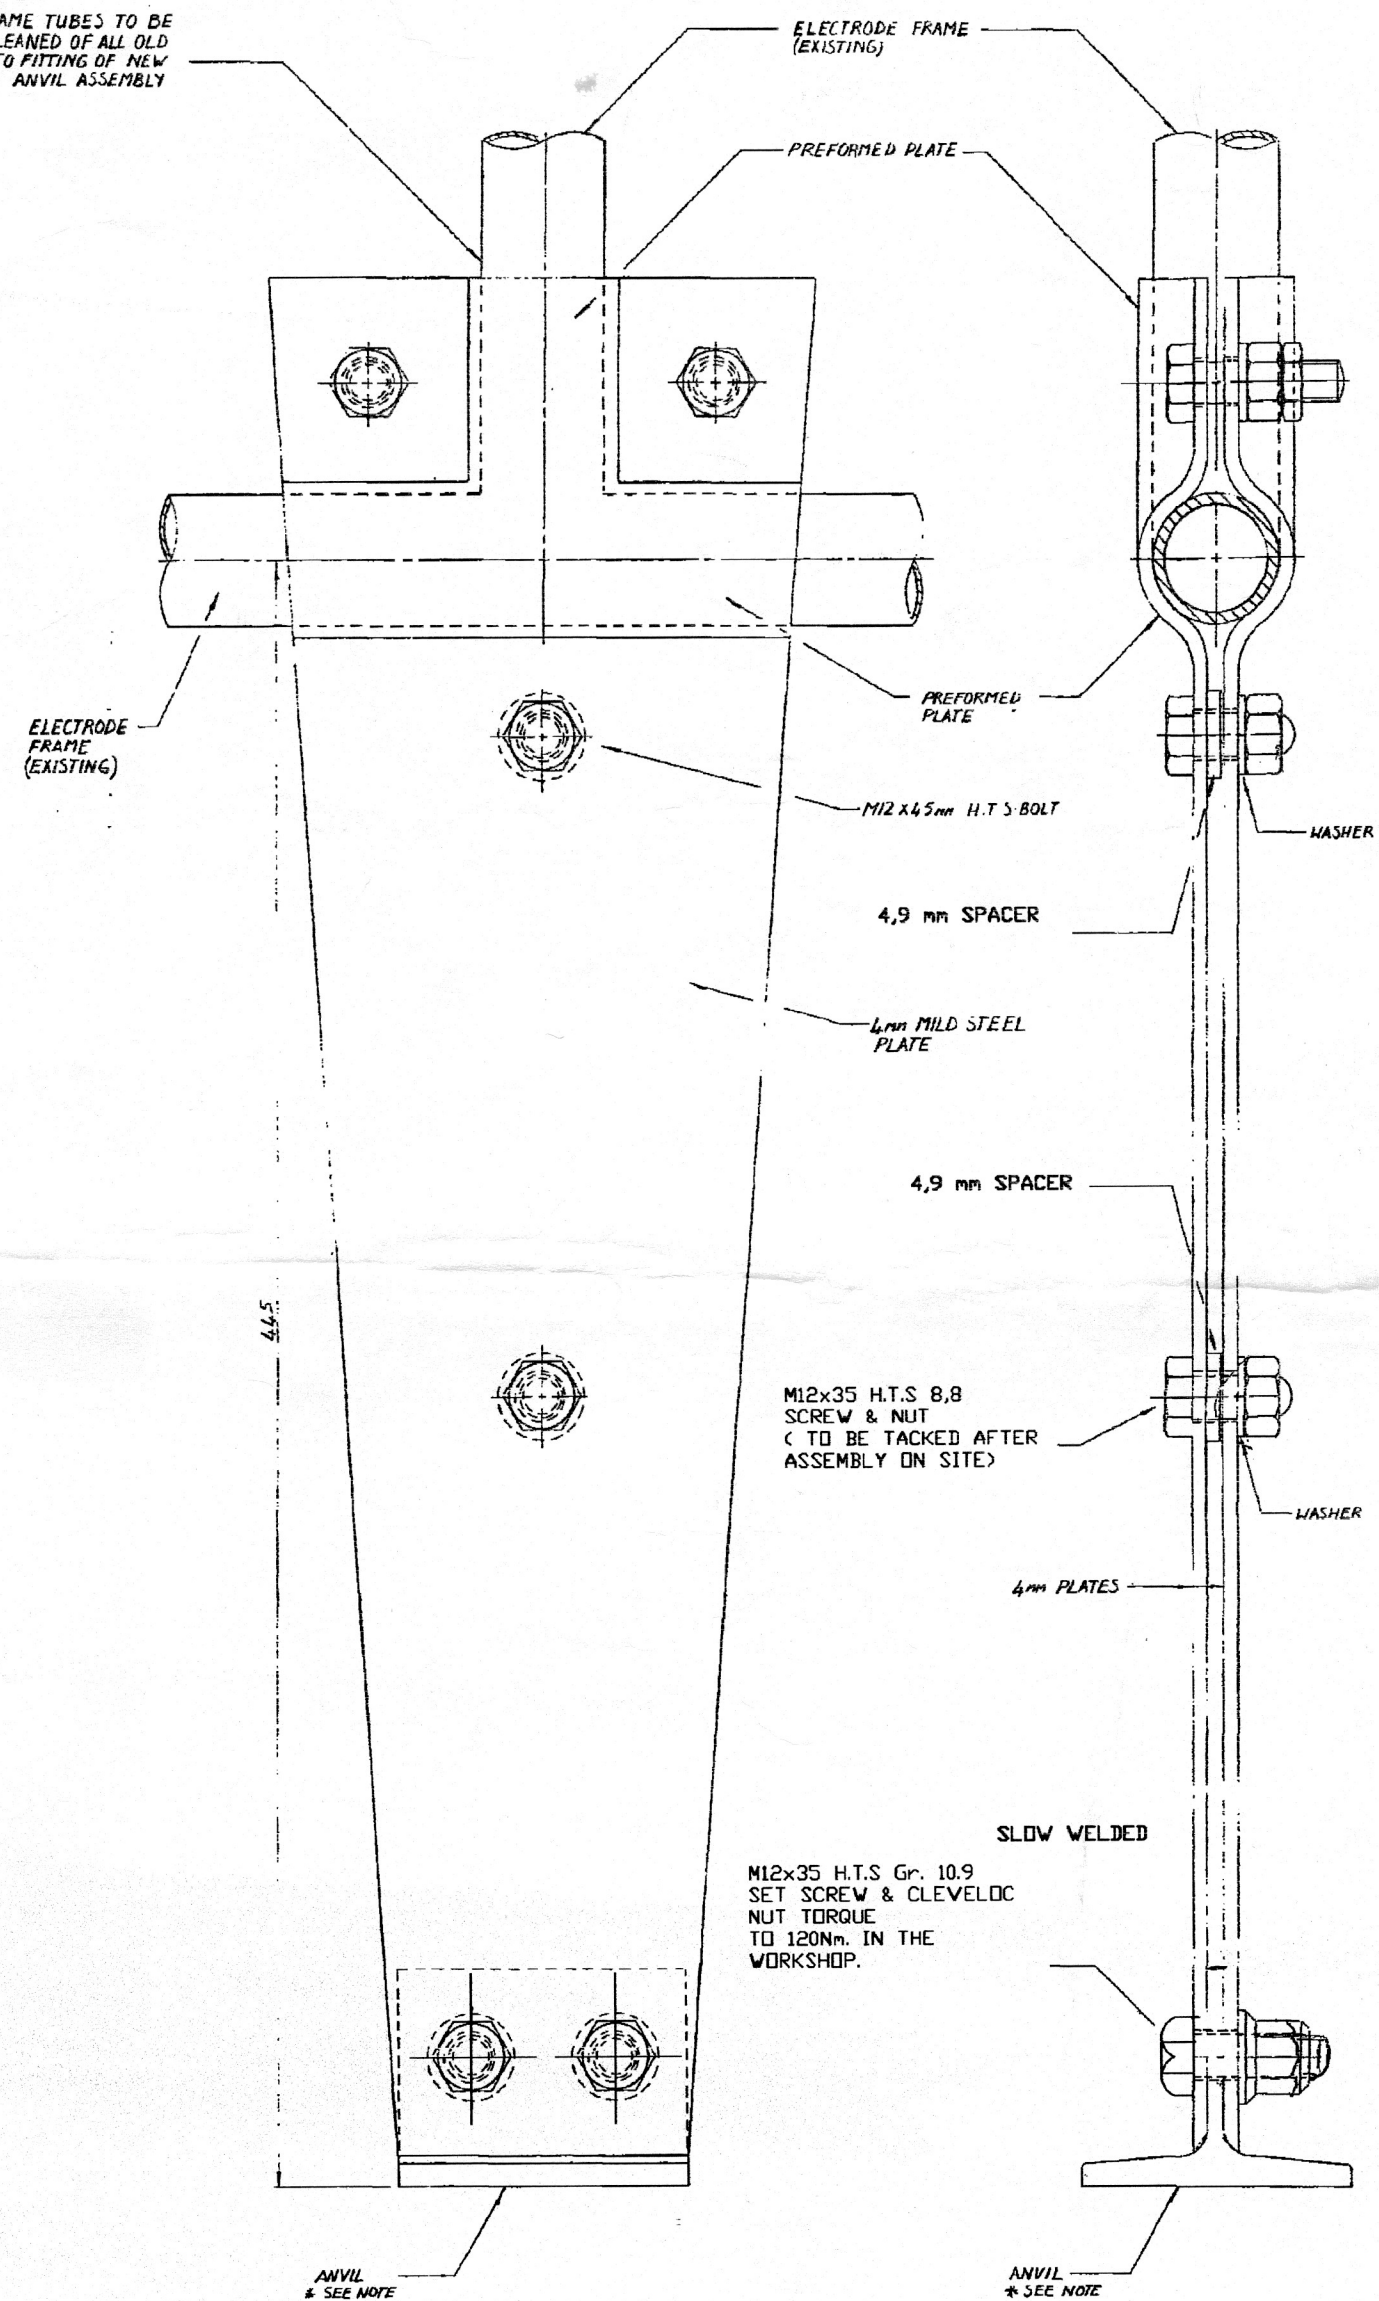

NOTE:
A) ALL DIMENSIONS TO BE CHECKED
ON SITE
B) DO NOT SCALE

HEBRA
ENGINEERS & CONSULTANTS

321 OAK PARK
352 OAK AVE.
FERNDALE 2194
Tel: (011) 886 0579
Fax: (011) 886 0679

HE-484-016 REV1

REV	DATE	BY	CHKD	APPD	DESCRIPTION
3	15/10/99	HEBRA	HEBRA	HEBRA	NUTS & BOLTS CHANGED
2	15/10/99	HEBRA	HEBRA	HEBRA	PARALLEL DIMENSIONS ADDED AND ALTERED
1	15/10/99	HEBRA	HEBRA	HEBRA	COMPLETELY REDRAWN
0					ORIGINAL DRAWING
KRIEL POWER STATION UNITS 1-6 PRECIPITATOR WIRE RAPPING ANVIL ASSEMBLY					
0.45/33326	3				