


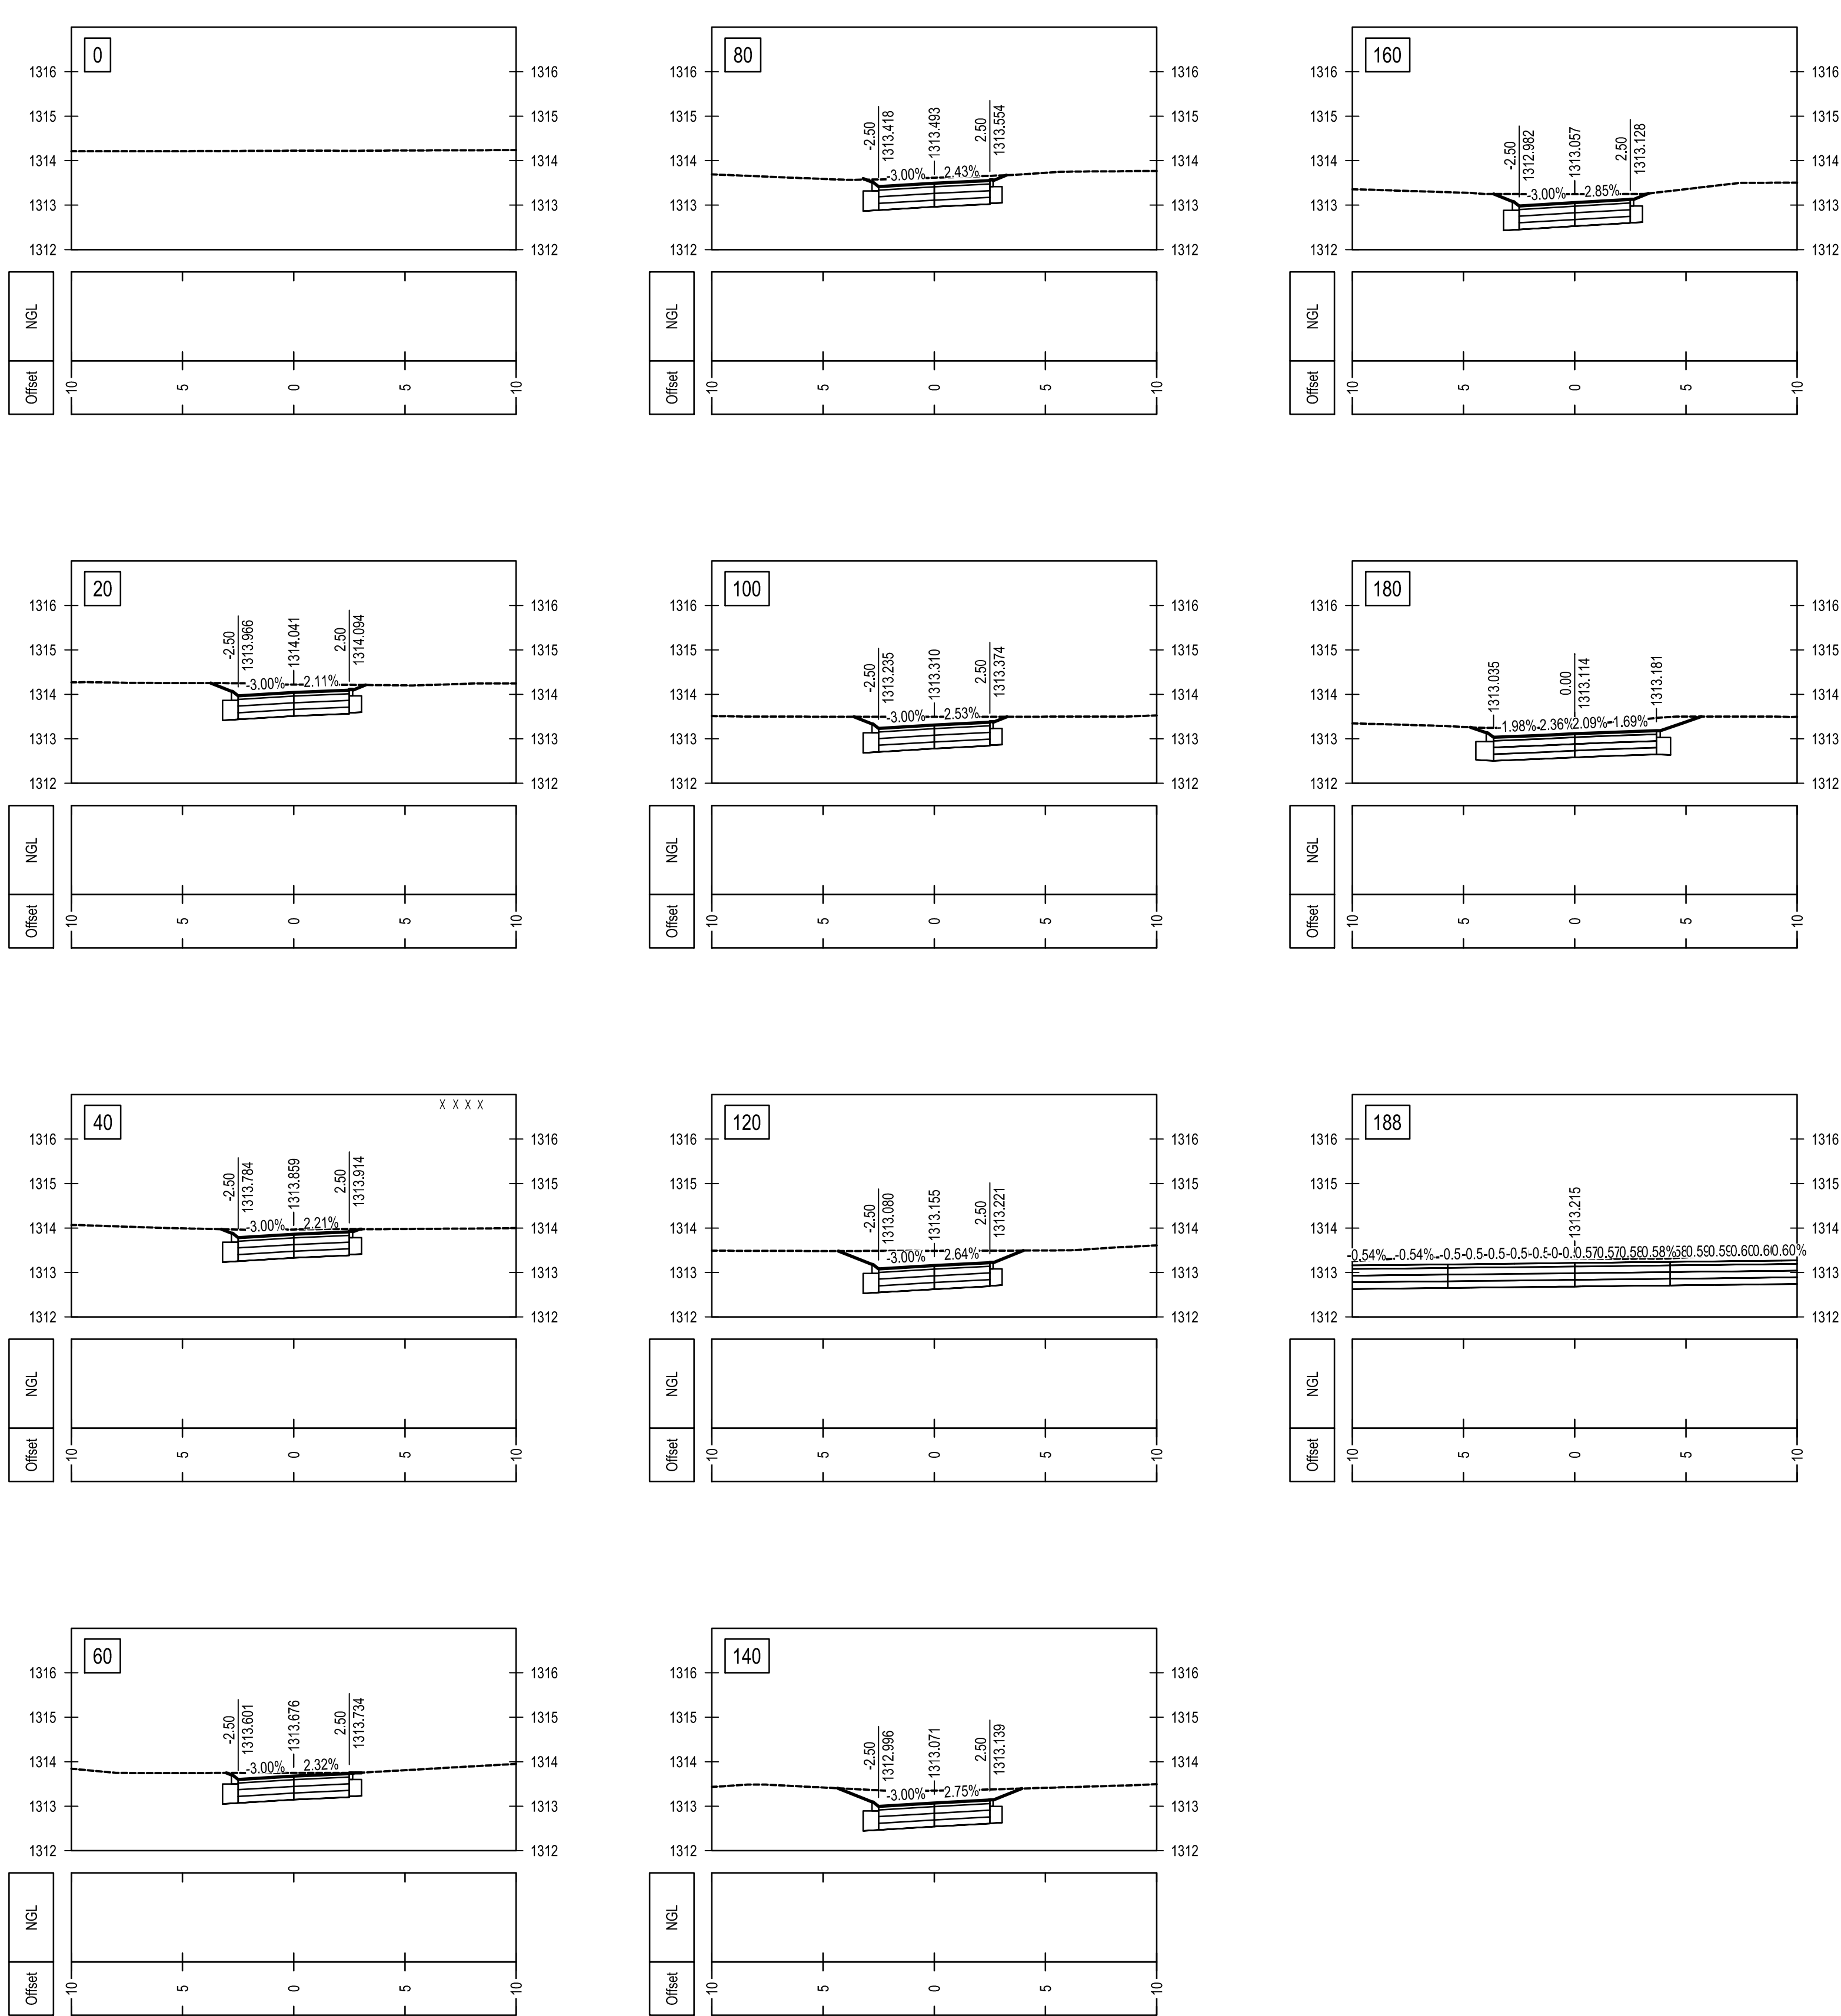

 Maquassi Hills Local Municipality MAQUASSI HILLS LOCAL MUNICIPALITY PRIVATE BAG X3 TEL: 018 596 1068 WOLMARANSSTAD FAX: 018 596 1555 2630	AMENDMENTS <table><thead><tr><th>REV</th><th>DATE</th><th>APPROVED</th><th>DESCRIPTION</th><th></th></tr></thead><tbody><tr><td>A</td><td>SEP 2026</td><td>G. A. M</td><td>ISSUE FOR TENDER</td><td></td></tr><tr><td></td><td></td><td></td><td></td><td></td></tr><tr><td></td><td></td><td></td><td></td><td></td></tr><tr><td></td><td></td><td></td><td></td><td></td></tr><tr><td></td><td></td><td></td><td></td><td></td></tr><tr><td></td><td></td><td></td><td></td><td></td></tr><tr><td></td><td></td><td></td><td></td><td></td></tr><tr><td></td><td></td><td></td><td></td><td></td></tr><tr><td></td><td></td><td></td><td></td><td></td></tr><tr><td></td><td></td><td></td><td></td><td></td></tr><tr><td></td><td></td><td></td><td></td><td></td></tr><tr><td></td><td></td><td></td><td></td><td></td></tr><tr><td></td><td></td><td></td><td></td><td></td></tr><tr><td></td><td></td><td></td><td></td><td></td></tr></tbody></table>					REV	DATE	APPROVED	DESCRIPTION		A	SEP 2026	G. A. M	ISSUE FOR TENDER	CONSULTANT DETAIL  DITLOU CONSULTING CC OFFICE 19 EAST 202 SANLYNN OFFICE PARK CNR ALKANTRAND & LYNNWOOD ROAD PO BOX 15684 LYNN EAST 0639 TEL: (012)548-0196 FAX: (012)548-0298 EMAIL: info@ditloucon.co.za I, <u>G. MANYIKA</u> Prof Reg No: <u>2024301981</u> HEREBY CERTIFY THAT THE SERVICES WILL BE INSTALLED ACCORDING TO THE DRAWING DATE _____ SIGNATURE _____		DESIGNED NAME: <u>L. MOOISHA</u> Prof Reg No: _____ SIGNATURE: _____ DATE: _____ DRAWN NAME: <u>G. BALOYI</u> _____ SIGNATURE: _____ DATE: _____ CHECKED NAME: <u>G. MANYIKA</u> Prof Reg No: <u>2024301981</u> _____ SIGNATURE: _____ DATE: _____ INFORMATION OFFICE CHECKED NAME: _____ SIGNATURE: _____ DATE: _____ DESIGN OFFICE APPROVAL NAME: _____ Prof Reg No: _____ SIGNATURE: _____ DATE: _____		CONTRACT No. <u>8/1/2 N.J. MBONANI</u> PROJECT No. <u>1145K-2</u> SHEET No. <u>1</u> PAPER SIZE <u>A1</u> SCALE <u>AS SHOWN</u> DATE: <u>SEPT 2026</u>		LOCATION OF PROJECT DESIGN AND SUPERVISION OF UPGRADING OF GRAVEL ROAD TO BLOCK PAVING AT KALANGA, MOLALE, WILLIAM OLIFANT STREETS IN LEBALENG DRAWING NAME: LEBALENG DESIGN CROSS SECTION BALAO STREET CONTRACT NUMBER: <u>8/1/2 N.J. MBONANI</u> DRAWING NUMBER <u>1145K-2-03X07</u>		PROJECT STATUS ☐ CONCEPT DRAWING ☒ TENDER DRAWING ☐ CONSTRUCTION DRAWING ☐ AS BUILT DRAWING PROJECT ENGINEER of MHLM: NAME _____ SIGNATURE _____ Prof Reg No. _____ DATE _____ INSPECTOR OF WORKS of MHLM: NAME _____ SIGNATURE _____ DATE _____	
	REV	DATE	APPROVED	DESCRIPTION	
	A	SEP 2026	G. A. M	ISSUE FOR TENDER	