


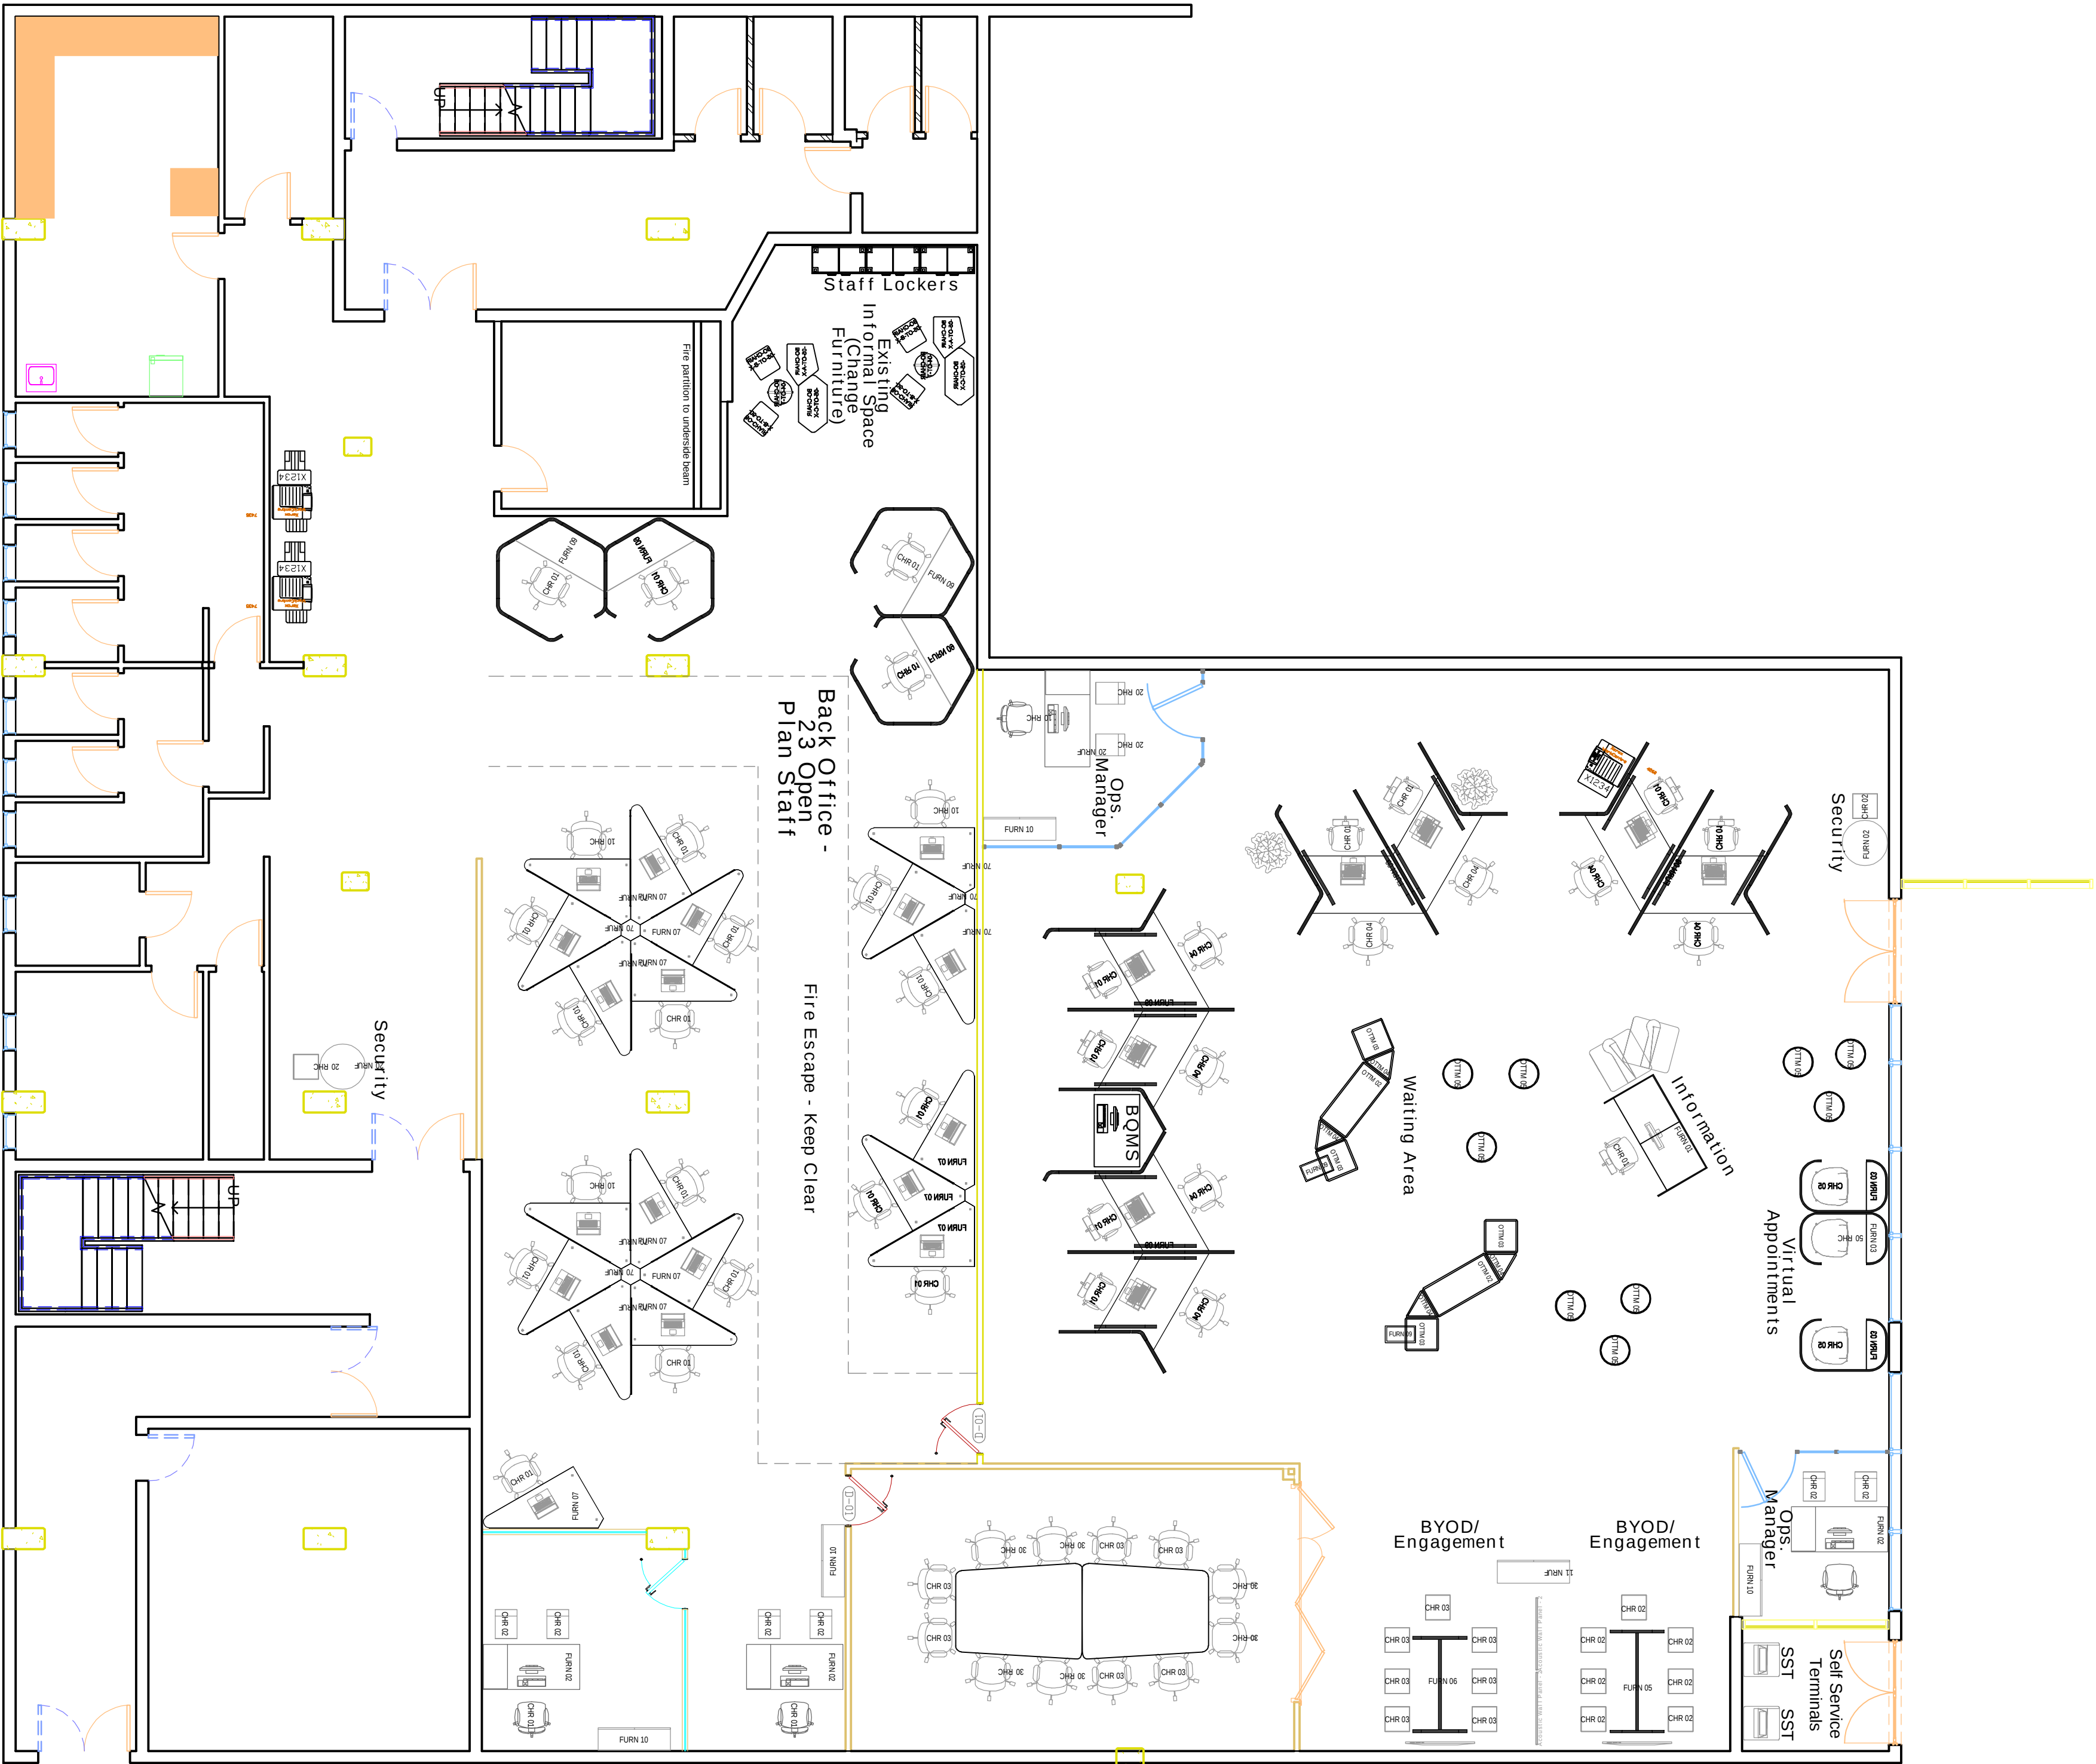

Furniture Plan: SARS

ALL PLANS AND DOCUMENTS ARE THE SOLE PROPERTY OF SARS CORPORATE REAL ESTATE (CRE). NO REPRODUCTION MAY BE MADE WITHOUT THE WRITTEN CONSENT OF SARS CRE. NOTE: ALL DIMENSIONS MUST BE VERIFIED ON SITE BEFORE THE COMMENCEMENT OF WORK.

AMENDMENT SCHEDULE	
DATE	AMENDMENT

APPROVALS

CRE Prof Services:

CRE FM Ops:

OCHSA:

DIST:

Security:

CLIENT:

PINETOWN - UNION MAIN

DATE	11/2023
SCALE	1:75 (A1)
DRAWN BY	LS
ACC MNGR	ACF
BUILD CODE	KZ-XX-PN
DWG NO	UnionMain-00
REMEDY INC. NUM	INCC000001
AMEND NO	Rev.2
PINETOWN TPS	
FURNITURE PLAN	
LEVEL 00	