


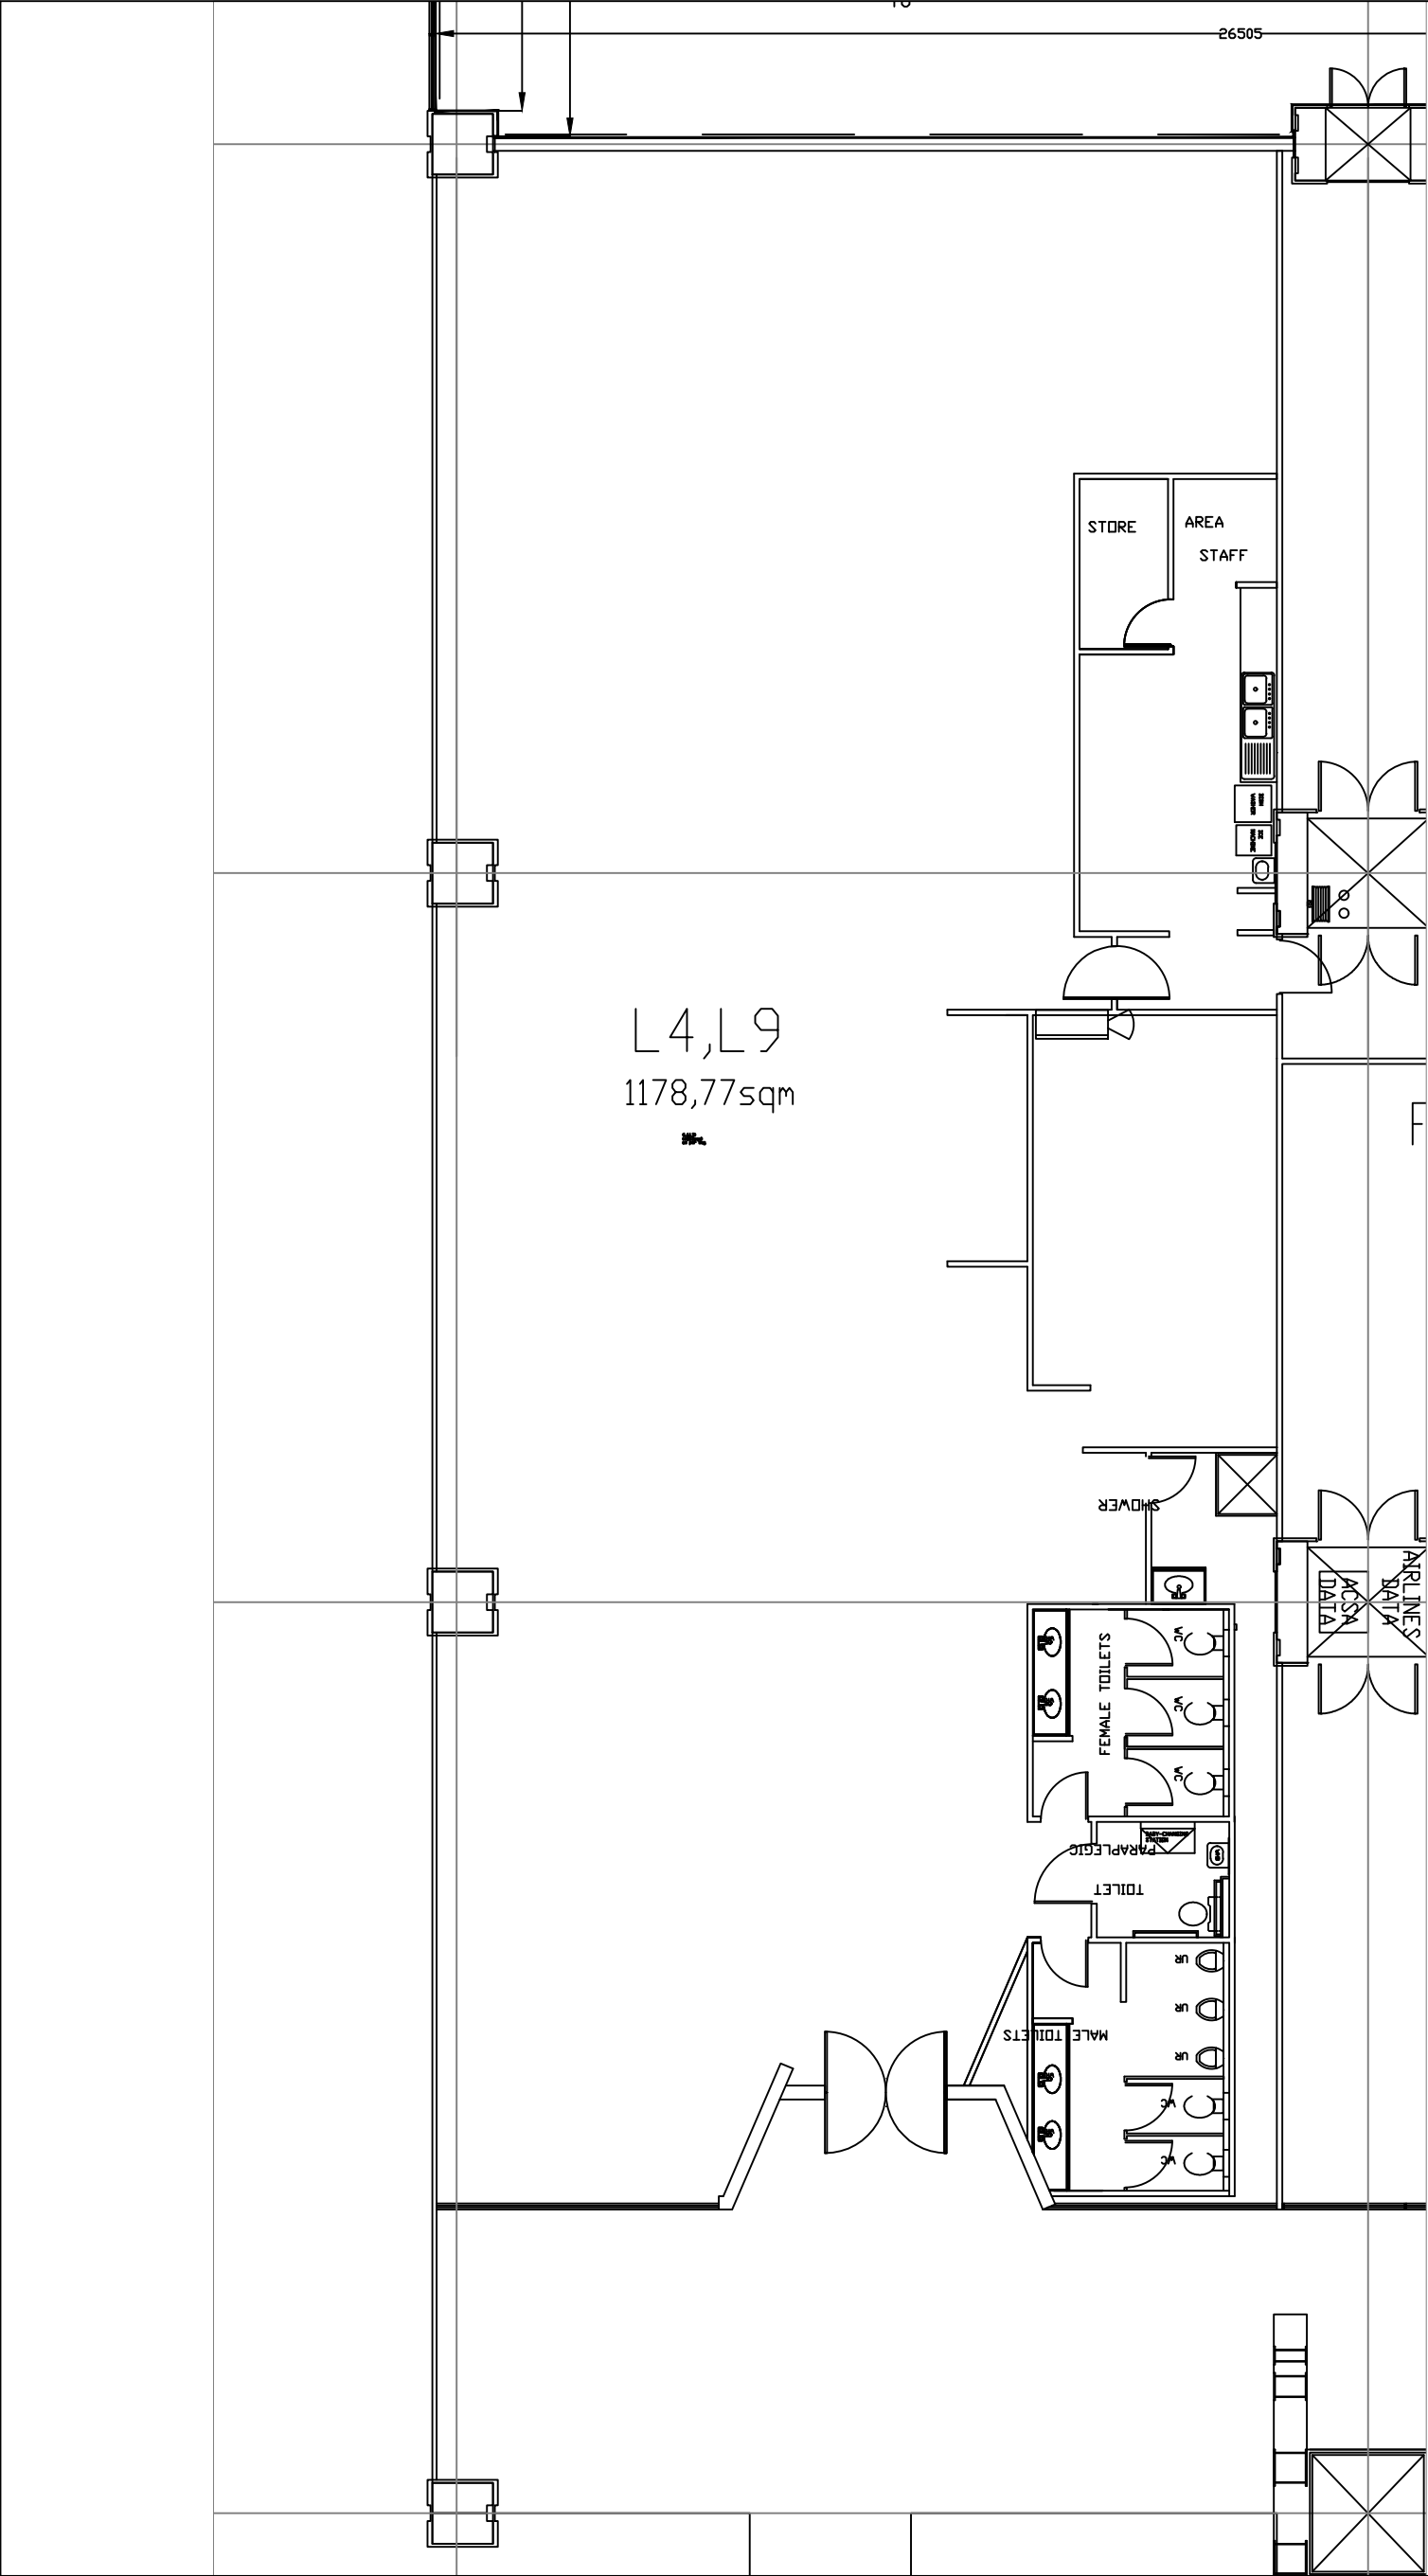

Notes: This layout needs to be verified on site as there might be changes made. This layout is not for construction purposes.

Drawing no.

L4-L9 - LOUNGE

DOMTEX LOUNGES – LOWER ROOF LEVEL
L4-L9 - LOUNGE
O.R. TAMBO INTERNATIONAL AIRPORT

Scale : NTS

Date : August 2025

Checked by : Vinolia & Alinee

CIAM – IAM – EAM

Drawing by :

Philisiwe

011 723 1400

