



ADDENDUM 3 – APPENDIX 2
REVISED DRAWINGS

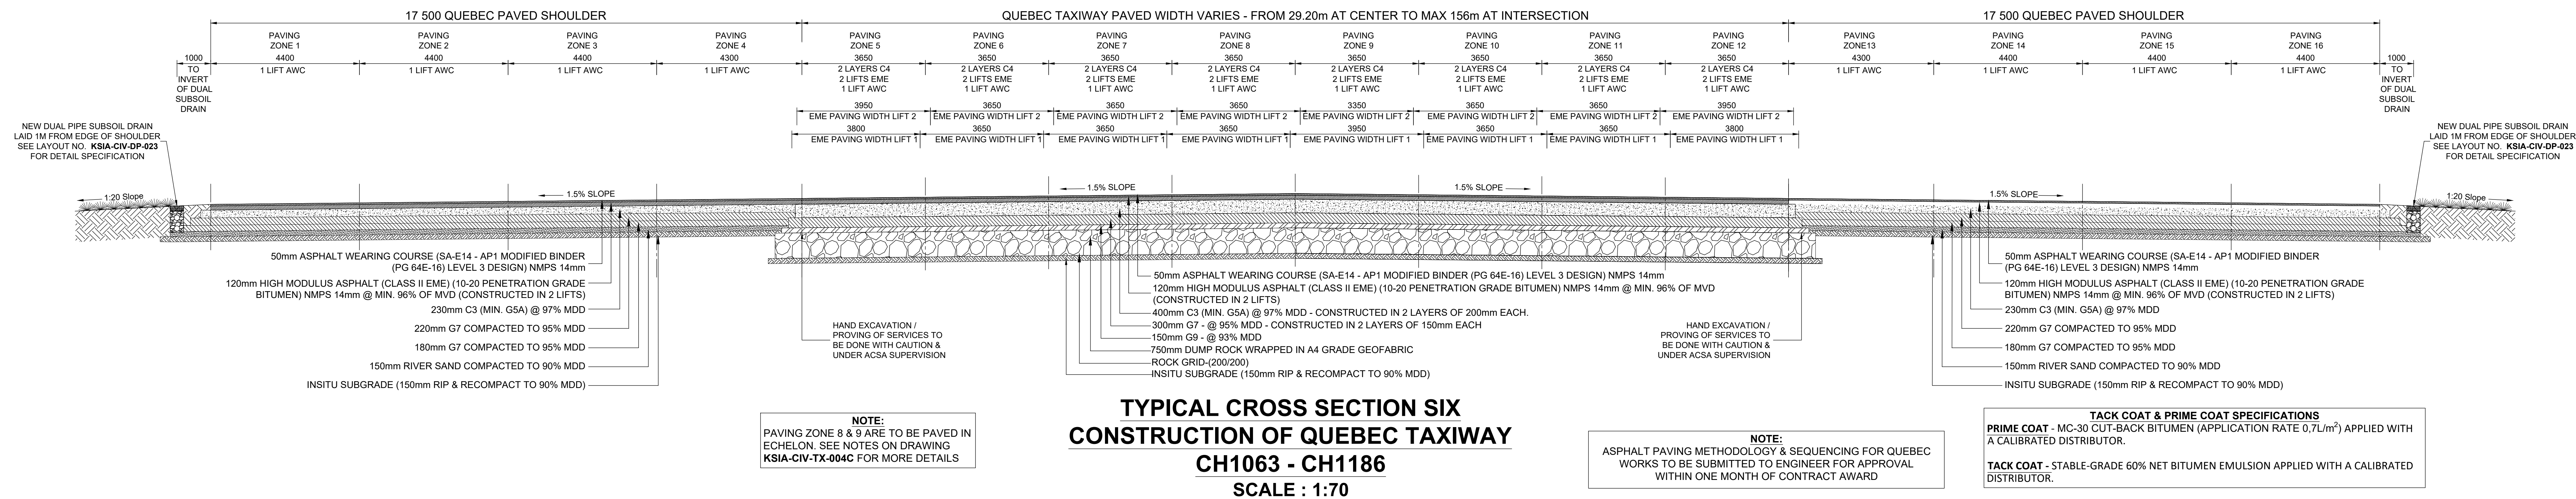

FOR TENDER PURPOSES			
ORIGINAL SIZE	SCALE	SHEET	01
A0	1:70	OF	01
PLAN NO.:- KSIA-CIV-TX-036			

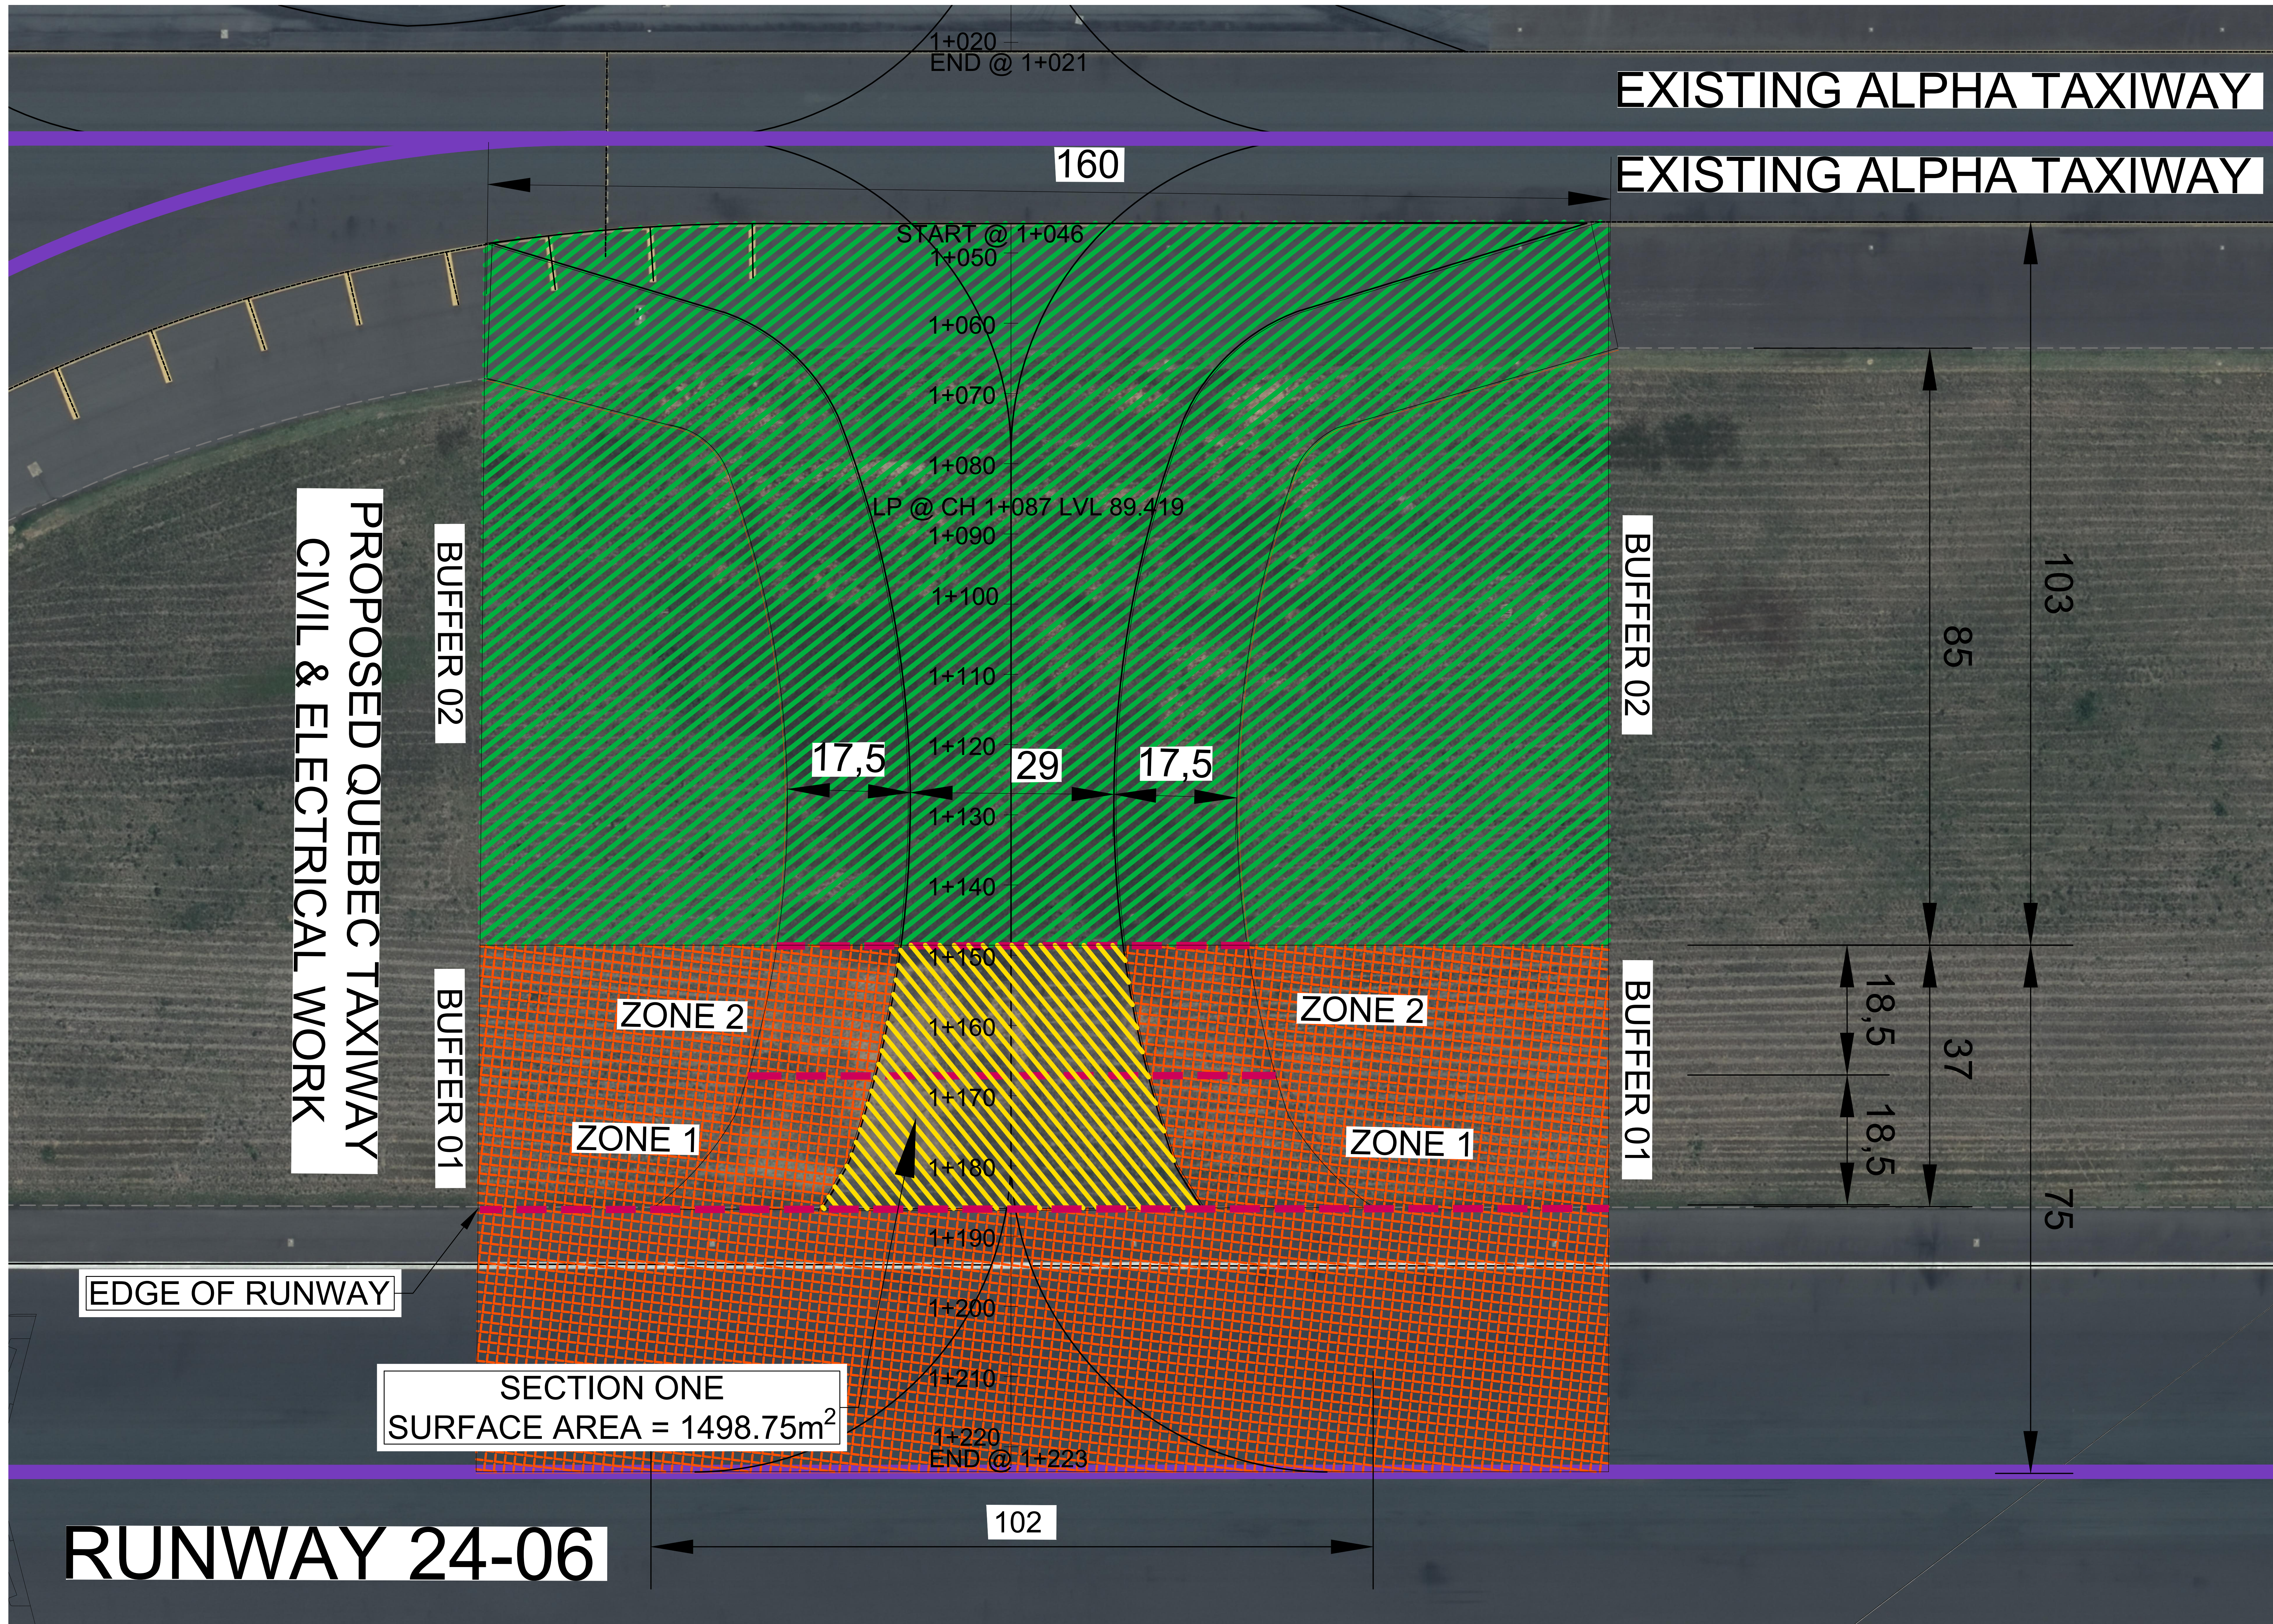

NOTES				
SYMBOL	DATE	DESCRIPTION	CHECKED	SIGNED
REVISION SCHEDULE				

FOR DISCUSSION	
NANKHOO CONSULTING ENGINEERS RETAINS COPYRIGHT OVER ALL INTELLECTUAL PROPERTY, INCLUDING DESIGNS AND DOCUMENTS CREATED UNDER THIS APPOINTMENT FOR THE SPECIFIED PROJECT. THE CLIENT MAY ONLY USE THESE DESIGNS AND DOCUMENTS FOR THEIR INTENDED PURPOSE ON THIS PROJECT. PROVIDED PAYMENT FOR THE DESIGN HAS BEEN RECEIVED. ANY OTHER USE, WHETHER OR NOT PAYMENT HAS BEEN MADE, CONSTITUTES A COPYRIGHT INFRINGEMENT, AND ALL RIGHTS ARE RESERVED.	
ALL DIMENSIONS MUST BE CONFIRMED ON-SITE BEFORE WORK BEGINS. ANY DISCREPANCIES MUST BE REFERRED TO THE ENGINEER.	

Designed by:- Y.NANKHOO(Pr.Eng: 202302737)
Checked by:- A.N.SUKURAM(Pr.TechEng 201670173)
Drawn by:- K.RAMSUROOP
Checked by:- A.N.SUKURAM(Pr.TechEng 201670173)
Date of Approval:-

CLIENT:

AIRPORTS COMPANY SOUTH AFRICA

CONSULTANT:

GATEWAY OFFICE PARK 1 SUSAN CLOSE, UMBELANGA 4021 TEL: (031) 5383310 FAX: (031) 5383302 EMAIL: nankhoo@nankhoo.co.za

AS BUILT
SUPERVISING ENGINEER
DATE
SUPERVISING AUTHORITY

CONSULTING ENGINEER		
SIGNATURE	PR NO.	DATE
CLIENT		
SIGNATURE	PR NO.	DATE
DESIGNED	DRAWN	CHECKED
Y.NANKHOO	K.RAMSUROOP	A.N.SUKURAM

AIRPORTS COMPANY SOUTH AFRICA KING SHAKA INTERNATIONAL AIRPORT	
COMPLETION OF BRAVO TAXIWAY QUEBEC TAXIWAY - RESTRICTIVE WORKS METHODOLOGY ADDENDUM 3 - APPENDIX 2	

FOR TENDER PURPOSES			
ORIGINAL SIZE	SCALE	SHEET	01
A0	1:3000	OF	01
PLAN NO.:-			
KSIA-CIV-PP-035			