






NO	DESCRIPTION	DATE
A	ISSUED FOR COSTING	2025.08.07
B	REVISE FOR COSTING	2025.09.11
C	REVISE FOR COSTING	2025.10.20
D	UPDATED COSTING	2025.10.28

ALL SPECIFICATIONS SUBJECT TO CLIENT APPROVAL BEFORE COSTING AND CONSTRUCTION



0841 TURNKEY • sales@tki.co.za • www.tki.co.za
 1st Floor, 9 Somerset Office Park, 5 Libertas Road, Bryanston, Sandton, 2021
 Unit E2, Mayfair Square, Century Way, Century City, Cape Town, 7441

ROAD ACCIDENT FUND	
APPROVAL SIGNATURES:	A1
APPROVAL DATE:	
PROJECT NUMBER:	TKI
DRAWN BY/CHECKED BY:	DOS/SEM
SCALE:	As indicated
RF:	15 WATERKANT STREET
DRAWING TITLE:	FOURTH FLOOR SPACE PLANNING
DWG NO.:	100.01
ISSUED FOR:	COSTING

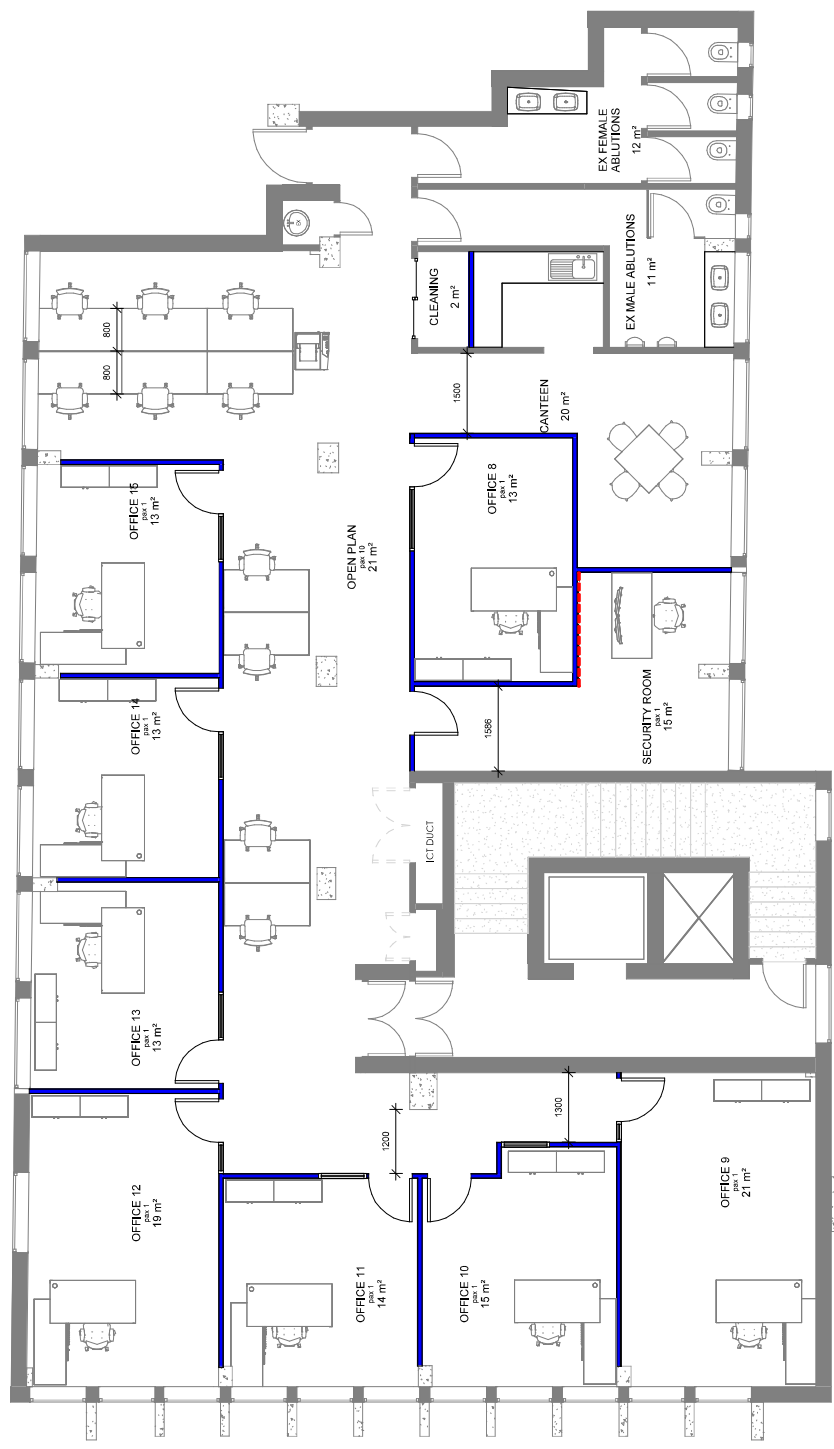

100.01 4F SPACE PLAN LAYOUT
 1 : 50



