

O.R. Tambo International Airport

Overview

TCS Graph


TCS-SS-START

TCS-PT-START

TCS Stop

TCS


AUXILIARY INFO

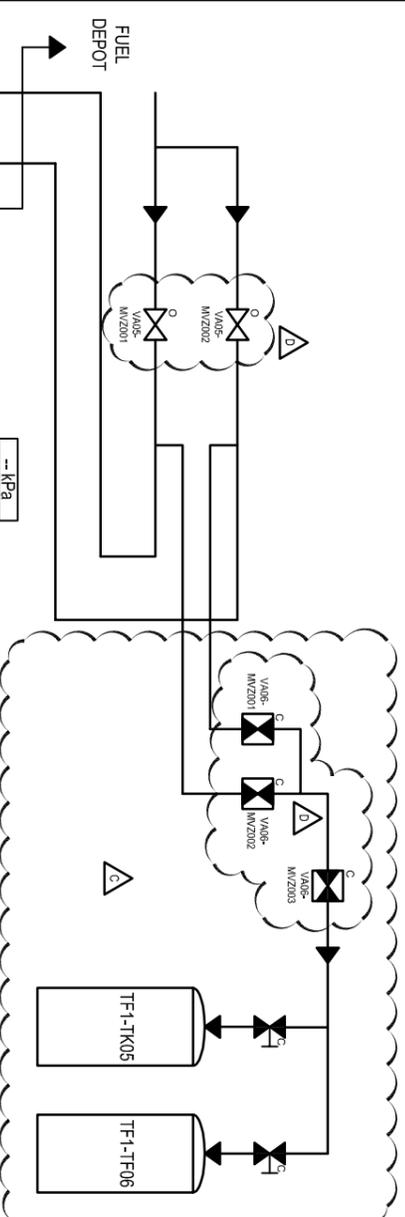

LEGEND:

01	ALPHA / CHARLIE FEED FROM FUEL DEPOT
02	BRAVO FEED FROM FUEL DEPOT
03	ALPHA PIT VALVES 1 - 4
04	BRAVO PIT VALVES 1 - 30
05	ECHO PIT VALVES 17 - 22
06	CHARLIE PIT VALVES 38 - 60
07	CHARLIE PIT VALVES 25 - 37
08	CHARLIE PIT VALVES 1 - 24
09	ALPHA PIT VALVES 5 - 31
10	ECHO PIT VALVES 1 - 16
11	FOXTROT PIT VALVES 14 - 23
12	DELTA PIT VALVES 41 - 100
13	FOXTROT PIT VALVES 1 - 13
14	DELTA PIT VALVES 1 - 40
15	GOLF PIT VALVES 1 - 7

GREEN = OPEN
 GREEN FLASHING = OPENING
 YELLOW = CLOSED
 YELLOW FLASHING = CLOSING
 GREY = MANUAL

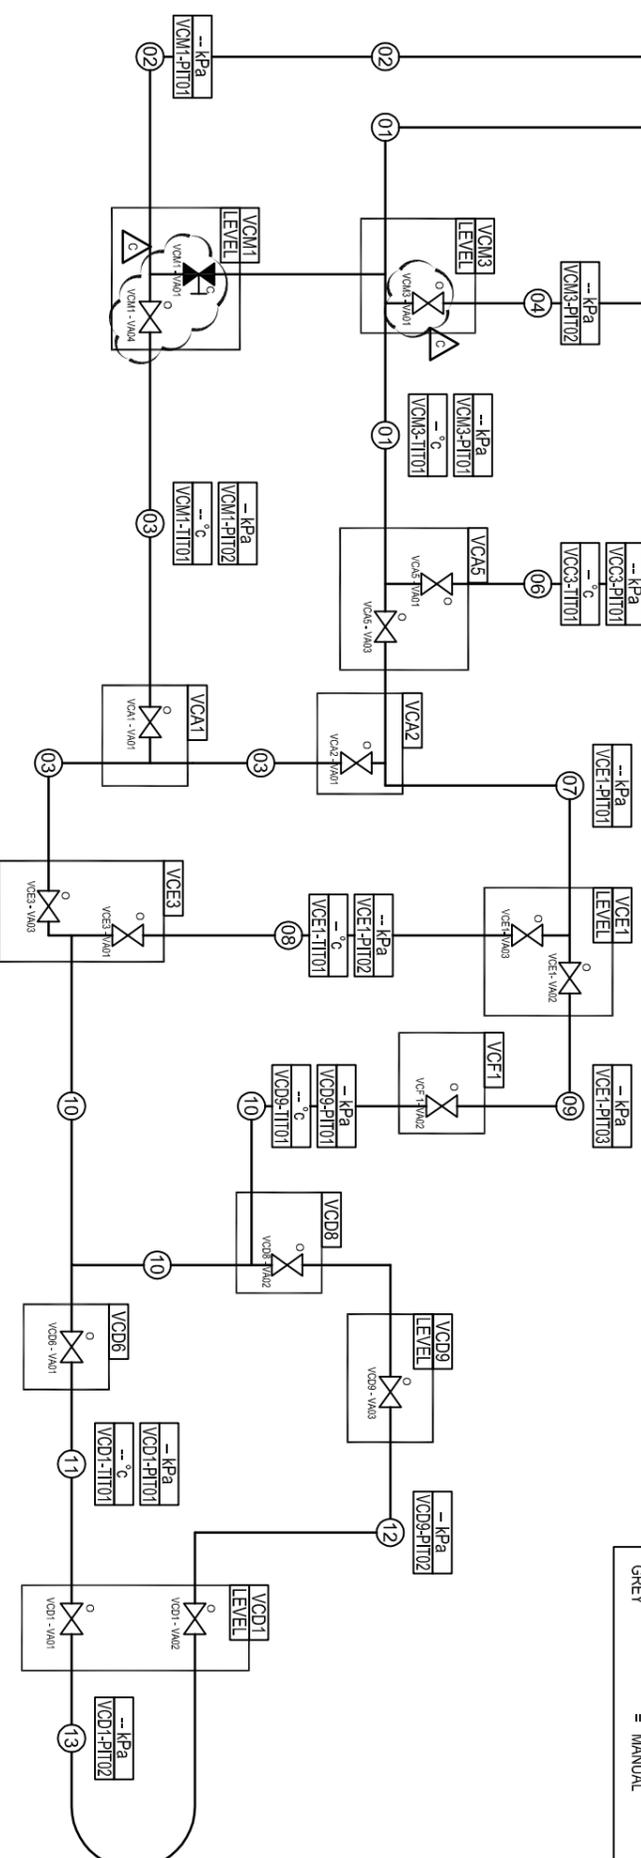

No.	REVISION DESCRIPTION	DRAWN	CHECKED	APPROVED	ENGINEER	DATE
A	ISSUED FOR INFORMATION	PPS	GPH	-	GPH	2010-09-27
B	UPDATE INSTRUMENT NUMBERS & ADDED PIT02 FOR GOLF	RS	GPH	-	GPH	2010-10-15
C	UPDATE VC, DEPOT & TCS VALVE NRS & ADDED TK5 & 6	RS	GPH	-	GPH	2011-03-01
D	UPDATE DEPOT & TCS VALVE NRS	RS	GPH	-	GPH	2011-03-02

DRAWN	DATE	ENGINEER	DATE
P. SWANEPOEL	2010-09-27	G. HUMAN	2010-09-27
G. HUMAN	2010-10-15	G. HUMAN	2010-10-15
G. HUMAN	2011-03-01	G. HUMAN	2011-03-01
G. HUMAN	2011-03-02	G. HUMAN	2011-03-02

IPES Consulting Civil and Structural Engineers & Project Managers

VGI Inc. CONSULTING INC.
 PO Box 68968 Centurion, 0169
 Tel: +27.12.682.9140 Fax: +27.12.665.1412

IPES Performance Technologies
 PO Box 73732 Fairland, 2030
 Tel: +27.11.476.4345 Fax: +27.11.476.2041
 e-mail: gerri@ipes.co.za

Project
ACSA AIRPORTS COMPANY SOUTH AFRICA
ORT INTERNATIONAL AIRPORT
TCS DISPLAY
 PROPOSED TCS DISPLAY LAYOUT

Drawing checked for co-ordination

Client	Process	Civil	Electr.	Inst.	Arch.	Mech.
--------	---------	-------	---------	-------	-------	-------

Drawing Number: **9-07-1-DIA3-001** Revision **D**