


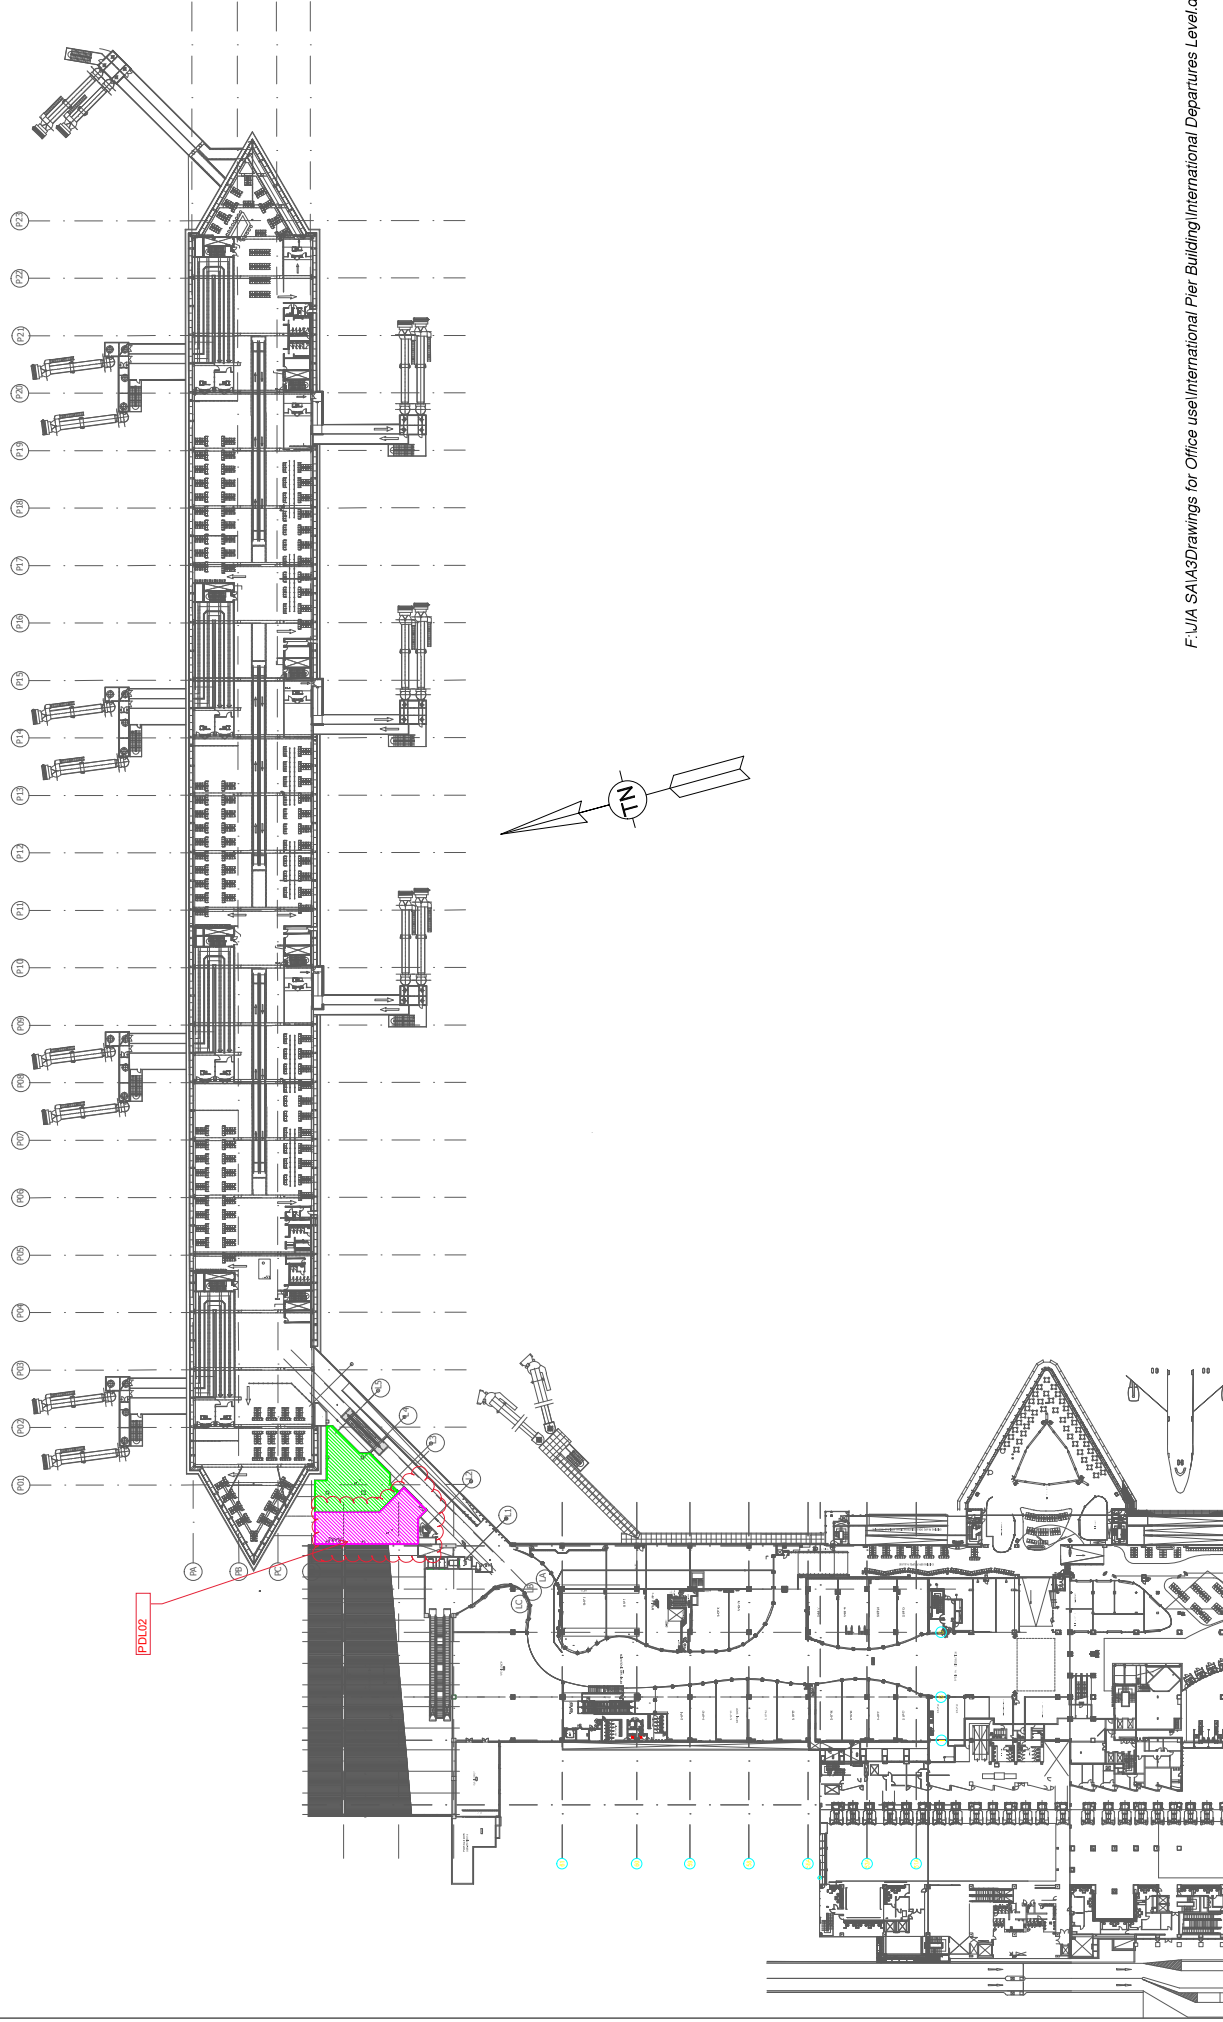

F:\JIA SAI\3Drawings for Office use\International Pier Building\International Departures Level.dwg

drawing no.

2-003

INTERNATIONAL PIER - DEPARTURES LEVEL
O.R. TAMBO INTERNATIONAL AIRPORT

Scale : NTS

Date : JUNE 2008

Checked by : Skhumbuzo

PROJECT MANAGEMENT DIVISION

Drawing by :
Zacharia

• • 927 6362

