



DO NOT SCALE - IF IN DOUBT, ASK

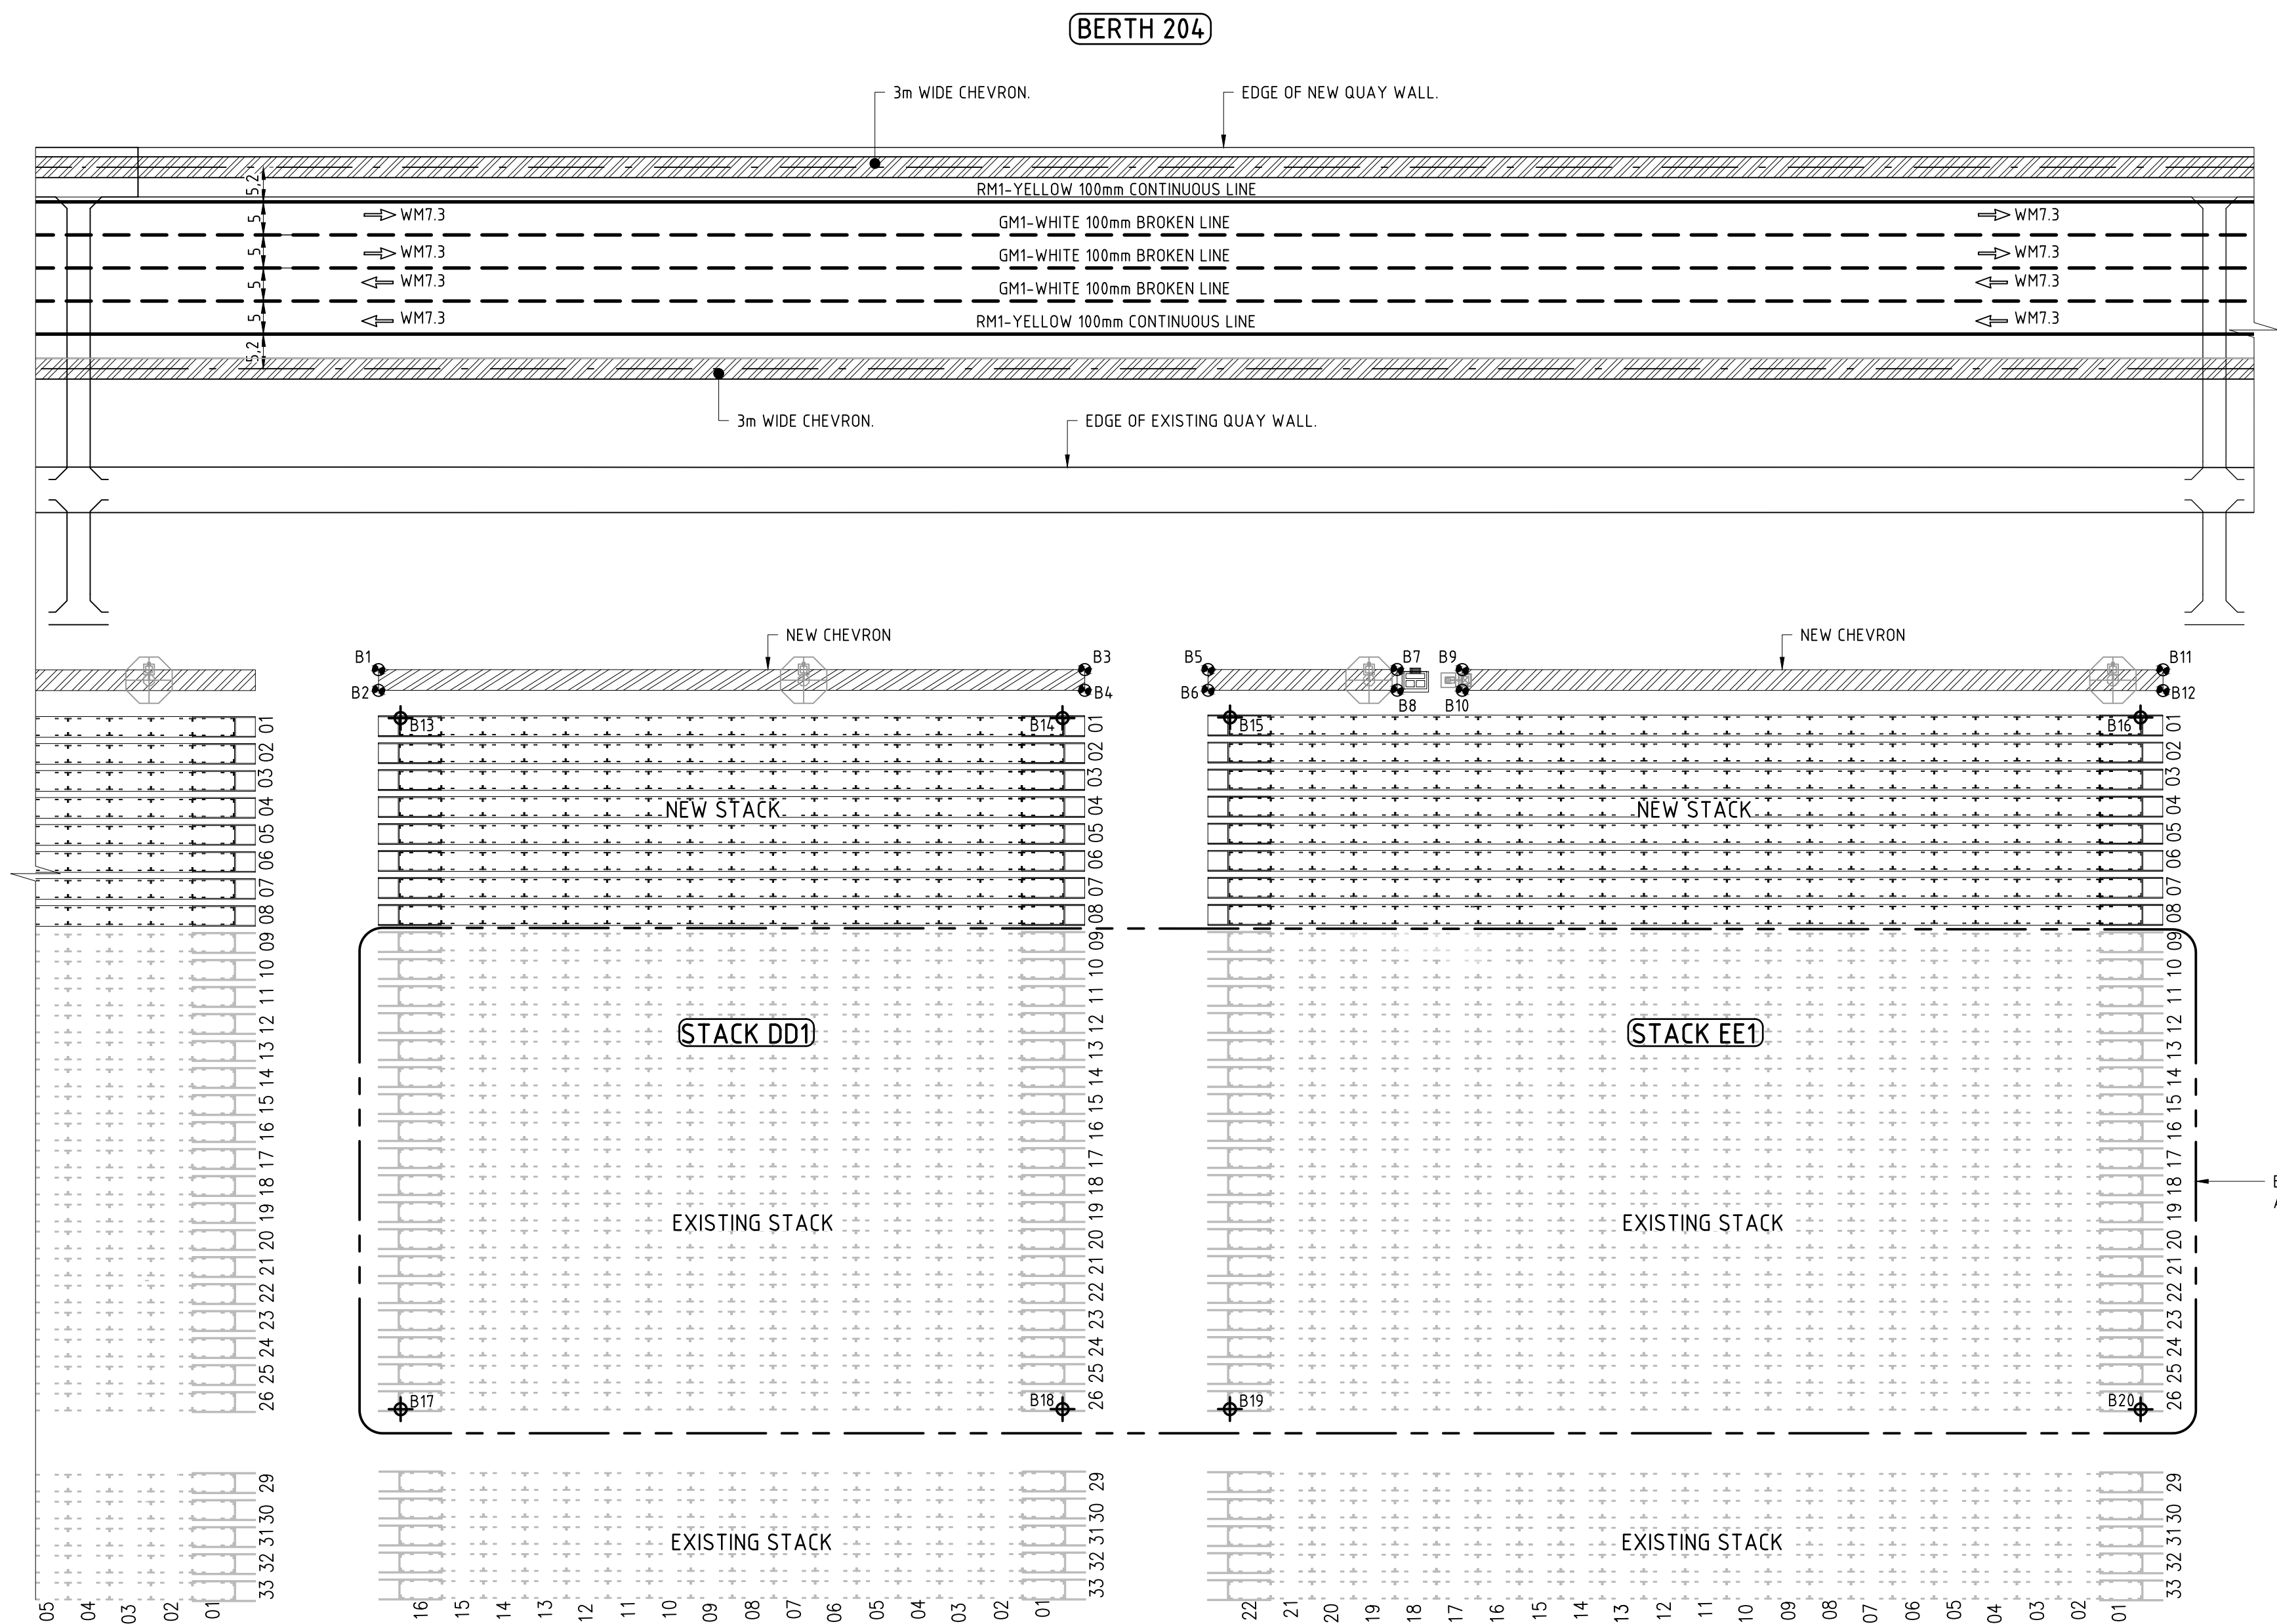

PHASE 2 STACK MARKING SETTING OUT		
POINT	X CO-ORDINATES	Y CO-ORDINATES
B1	3306776.77	-1607.68
B2	3306779.82	-1608.37
B3	3306753.15	-1711.84
B4	3306756.20	-1712.54
B5	3306749.02	-1730.02
B6	3306752.07	-1730.71
B7	3306742.69	-1757.91
B8	3306745.75	-1758.60
B9	3306740.53	-1767.52
B10	3306743.59	-1768.21
B11	3306717.14	-1870.88
B12	3306720.19	-1871.57
B13	3306783.18	-1612.55
B14	3306761.04	-1710.18
B15	3306755.34	-1734.87
B16	3306724.91	-1869.16
B17	3306885.12	-1635.67
B18	3306862.99	-1733.29
B19	3306857.38	-1757.98

EXISTING STACK MARKINGS TO BE SAND BLASTED AND REPLACED WITH NEW MARKINGS AS SHOWN.

Engineers				EPCM CONSULTANT: TNPA		ORIGINATOR: ZAA		Transnet National Ports Authority	
P O Box 26546 HOUT BAY 7872 Tel: +27(21) 791 9100 E-Mail: zaaepna@zaaepna.com		31 Melkhout Crescent Hout Bay 7806 Fax: +27(21) 790 4470		TITLE NAME SIGNATURE DATE		TITLE NAME SIGNATURE DATE		237 MAHATMA GANDHI ROAD DURBAN P.O. BOX 31683, DURBAN TEL: 031 361 8852	
DRAWING NO.		REFERENCE		LEAD DES. ENG. AS MC JZ 2019.07.26		DRAWN AS 19/07/26		PORT OF DURBAN	
PROJECT NO		DIS CODE		ENG. COORD. MC/WvW 19/07/26		CHECKED MC/WvW 19/07/26		DCT BERTHS 203 to 205 RECONSTRUCTION DEEPENING AND LENGTHENING	
AREA		DISP		ENG. MANAGER		ENG. COORD.		ROAD AND STACK MARKINGS	
TYPE		DRG NO		AREA MANAGER		DISCIP. ENG.		PHASE 2 (BERTH 204)	
SHEET		STATUS		PROJECT MGR.		ENG. MANAGER		PROJECT NUMBER	
REV		REV		DIVISION		AREA MANAGER		DV	
1		7		NO.		PR.ENG. / PR.TECH.		FBS	
7		8		DESCRIPTION		NAME		DIS	
5		C		BY		SIGNATURE		TYPE	
0		1		APP'D		DATE		DRG NO.	
7		0		REVISIONS / ISSUE AUTHORIZATION		REG. NUMBER		1	
0		1		This Document including all design and information therein is Confidential Intellectual Property of ZAA Engineering Projects and Naval Architecture (Pty) Ltd. Copyright and all other rights are reserved by ZAA. This Document may only be used for its intended purpose.		760293		0	
1		7		SCALE :		OR AS NOTED		0	
1		7		A1		A1		0	
