


SYMBOL	DESCRIPTION	QTY	MAKE
	SUITABLE ZONE 1 & ZONE 2 EX LED LUMINAIRE	17	TBC
	SINGLE LEVER ONE WAY IP65 LIGHT SWITCH	1	
	PHOTOCELL	1	

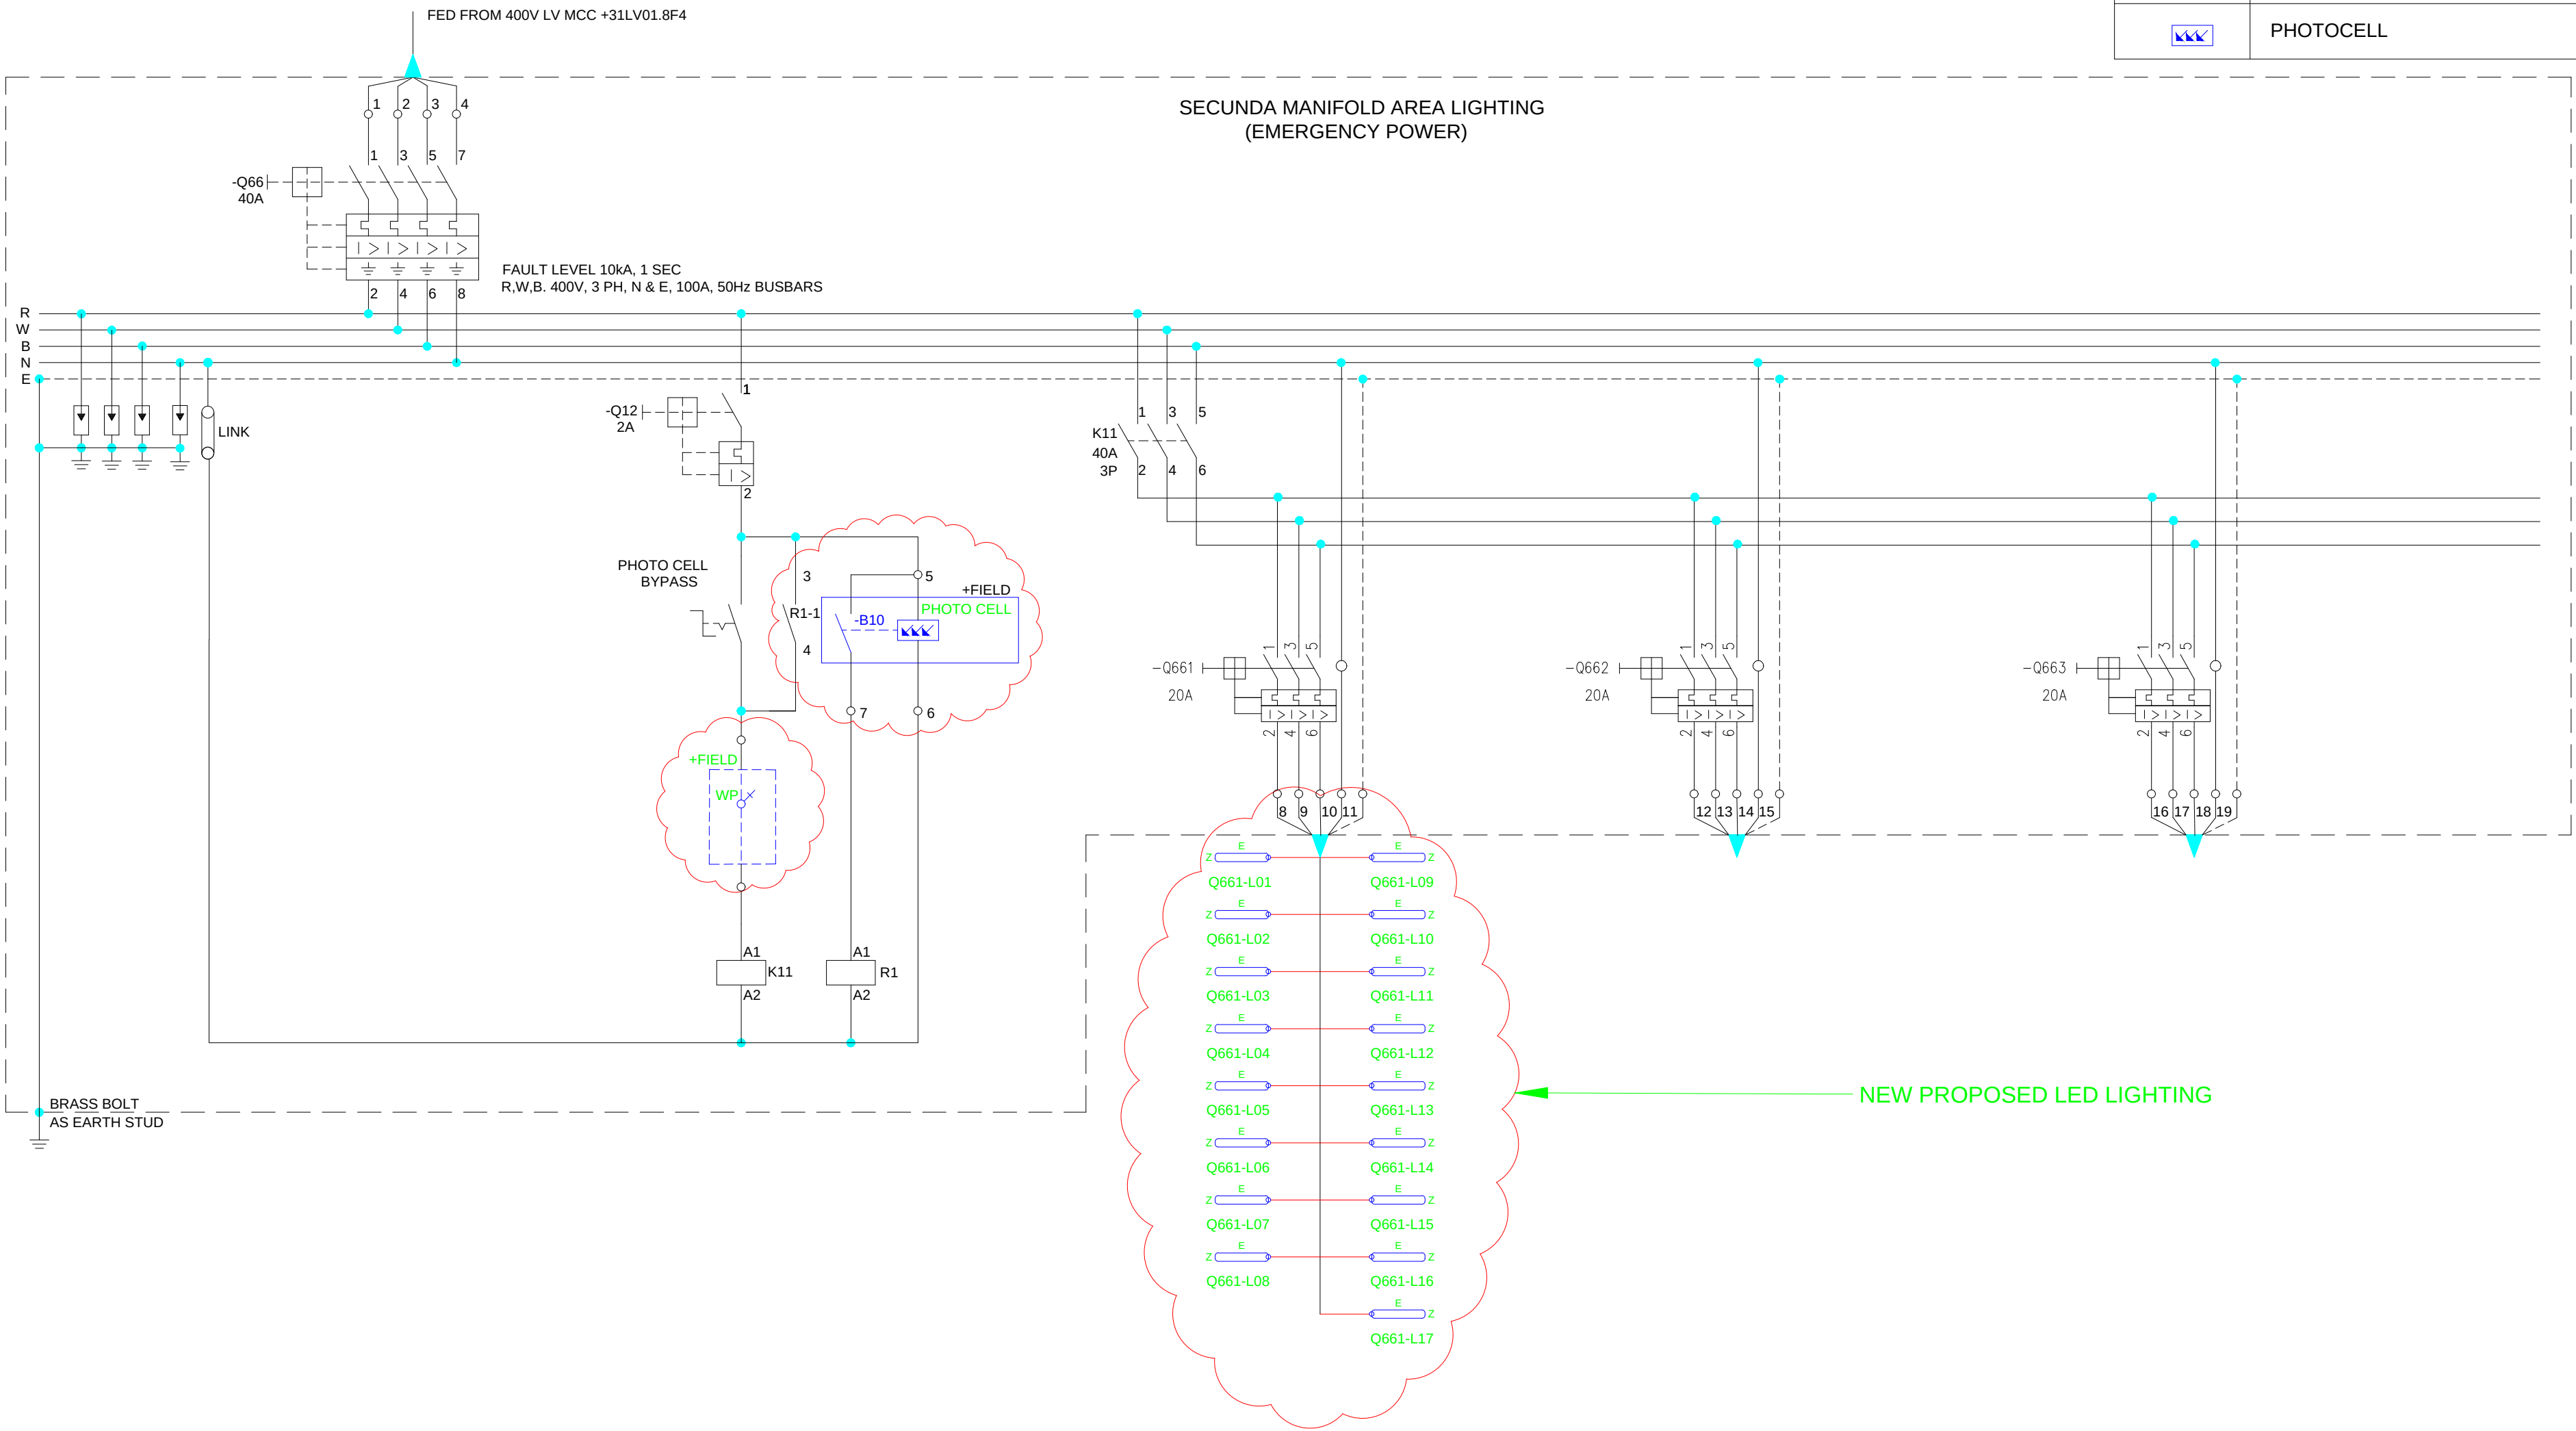

TYPE/SIZE OF C.B.	3 POLE 40A	1 POLE 6A	2 POLE 20A	2 POLE 20A	2 POLE 20A
CABLE SIZE		4C x 4mm ²	4C x 4mm ²		
GENERAL AREA	MAIN SWITCH	PHOTOCELL/BYPASS	MANIFOLD LIGHTS CIRCUIT 1	SPARE	SPARE

REVISIONS					
PROJECT NAME					
LIGHTING UPGRADE					
DRAWN	W.D	REF.			
TRACED	CAD	DATE	08.06.2021		
CHECKED	K.N	APPROVED	Z.M		
SCALE	NTS				
DRAWING No.					REV
PL 121587					



SECUNDA PUMPSTATION
MANIFOLD LIGHTING—SCHEMATIC DIAGRAM

PROPOSAL