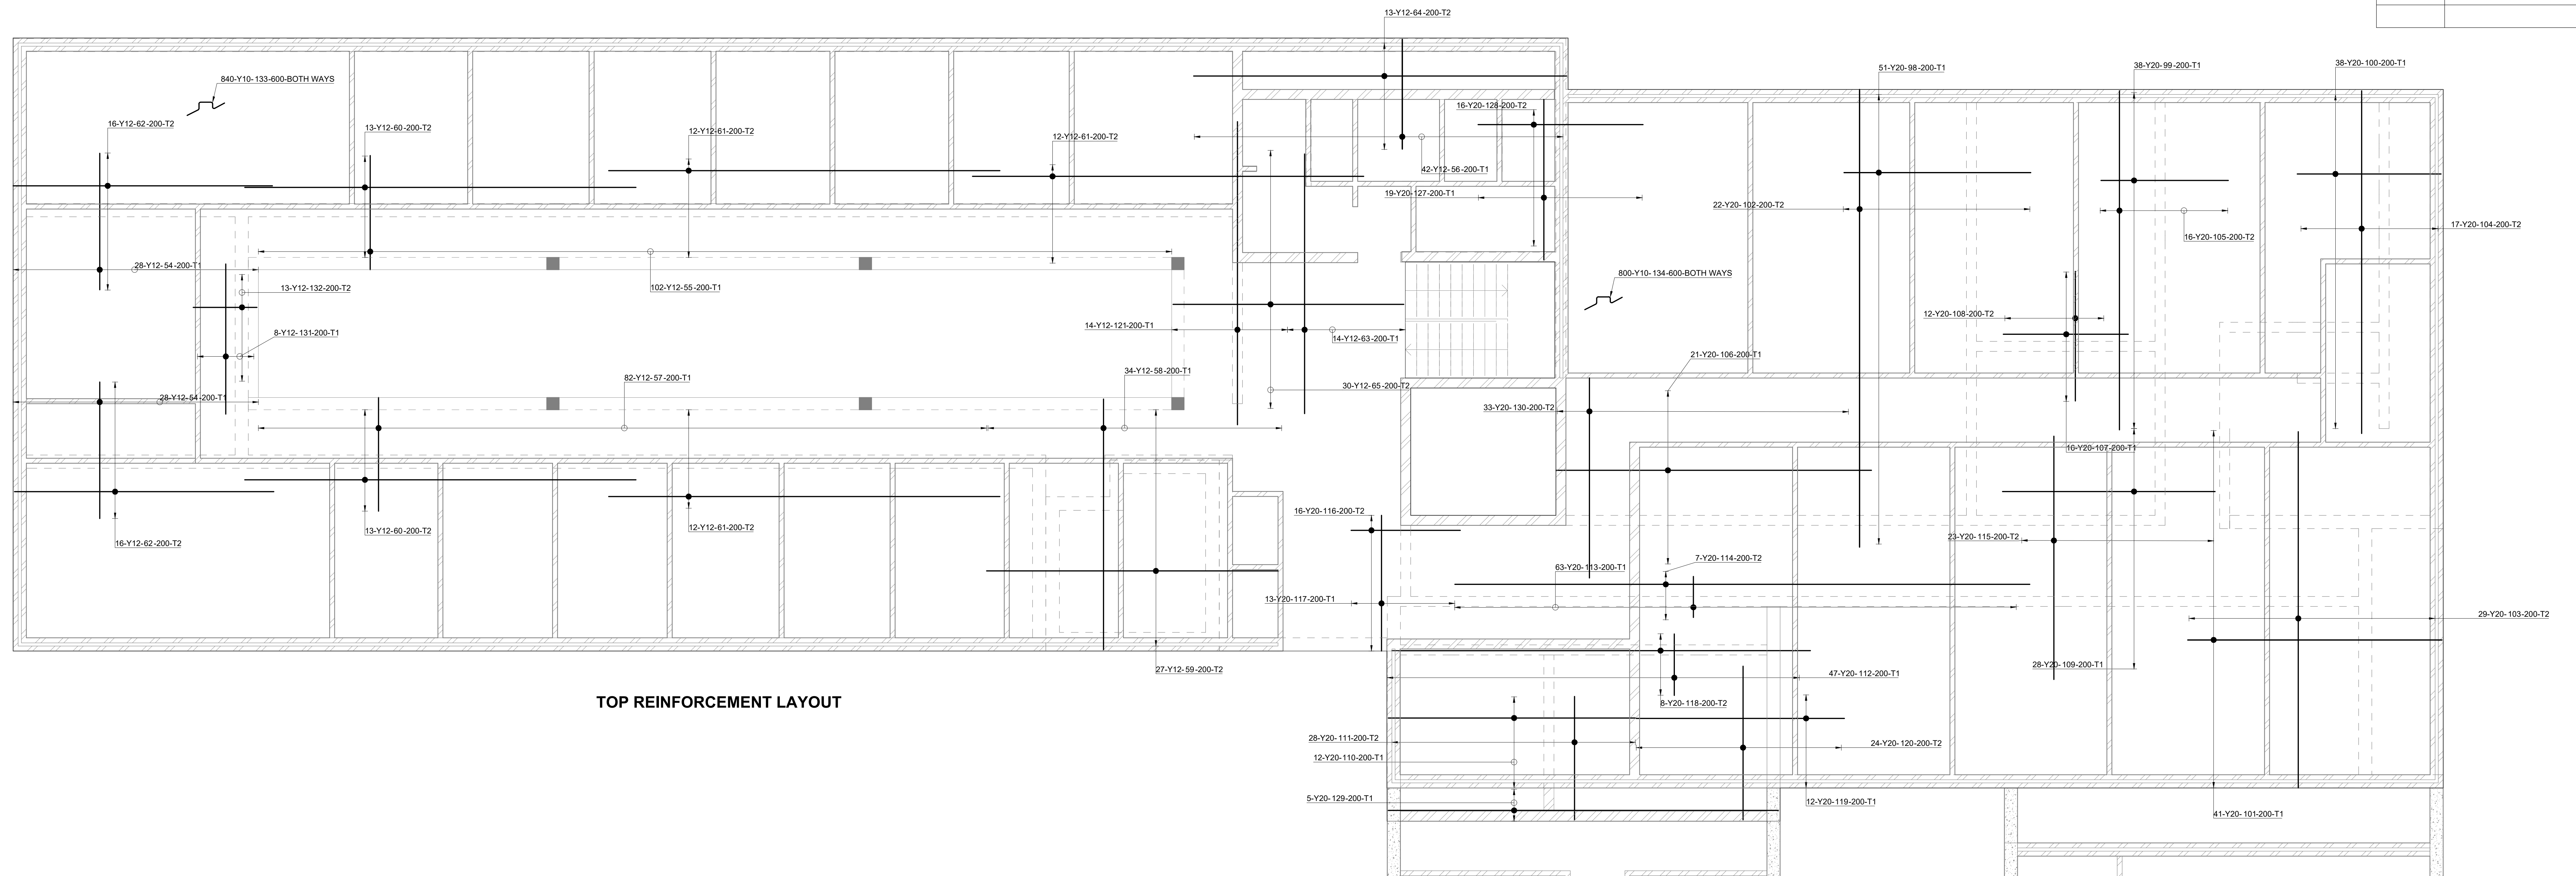


[illegible]

### TOP REINFORCEMENT LAYOUT

|     |                         |          |    |          |
|-----|-------------------------|----------|----|----------|
|     |                         |          |    |          |
|     |                         |          |    |          |
| B   | STAGE 4 TENDER DRAWINGS | 22/11/24 |    |          |
| A   | STAGE 4 TENDER DRAWINGS | 31/10/24 |    |          |
| Rev | Description             | Date     | By | Approved |

|          | BY         | DATE       | SIGNATURE                                                                             |
|----------|------------|------------|---------------------------------------------------------------------------------------|
| DRAWN    | M.N.REDDY  | 12/09/2024 |                                                                                       |
| DESIGNED | M.I.TOOTLA | 12/09/2024 |  |
| CHECKED  | S.ASMAL    | 12/09/2024 |                                                                                       |
| APPROVED | M.I.TOOTLA | 12/09/2024 |  |

CONSULTANT

ARCHITECT

CLIENT



PROJECT NAME

MAKHAZA POLICE STATION  
TOP REINFORCEMENT  
LAYOUT 1

|                     |              |             |          |
|---------------------|--------------|-------------|----------|
| PROJECT No.         | SCALE:       | SHEET SIZE: | SHEET    |
| 23022               | AS INDICATED | A0          | OF       |
| DRAWING No.         |              |             | REVISION |
| 23022-STR-REBAR-012 |              |             | B        |

**FOR TENDER**