
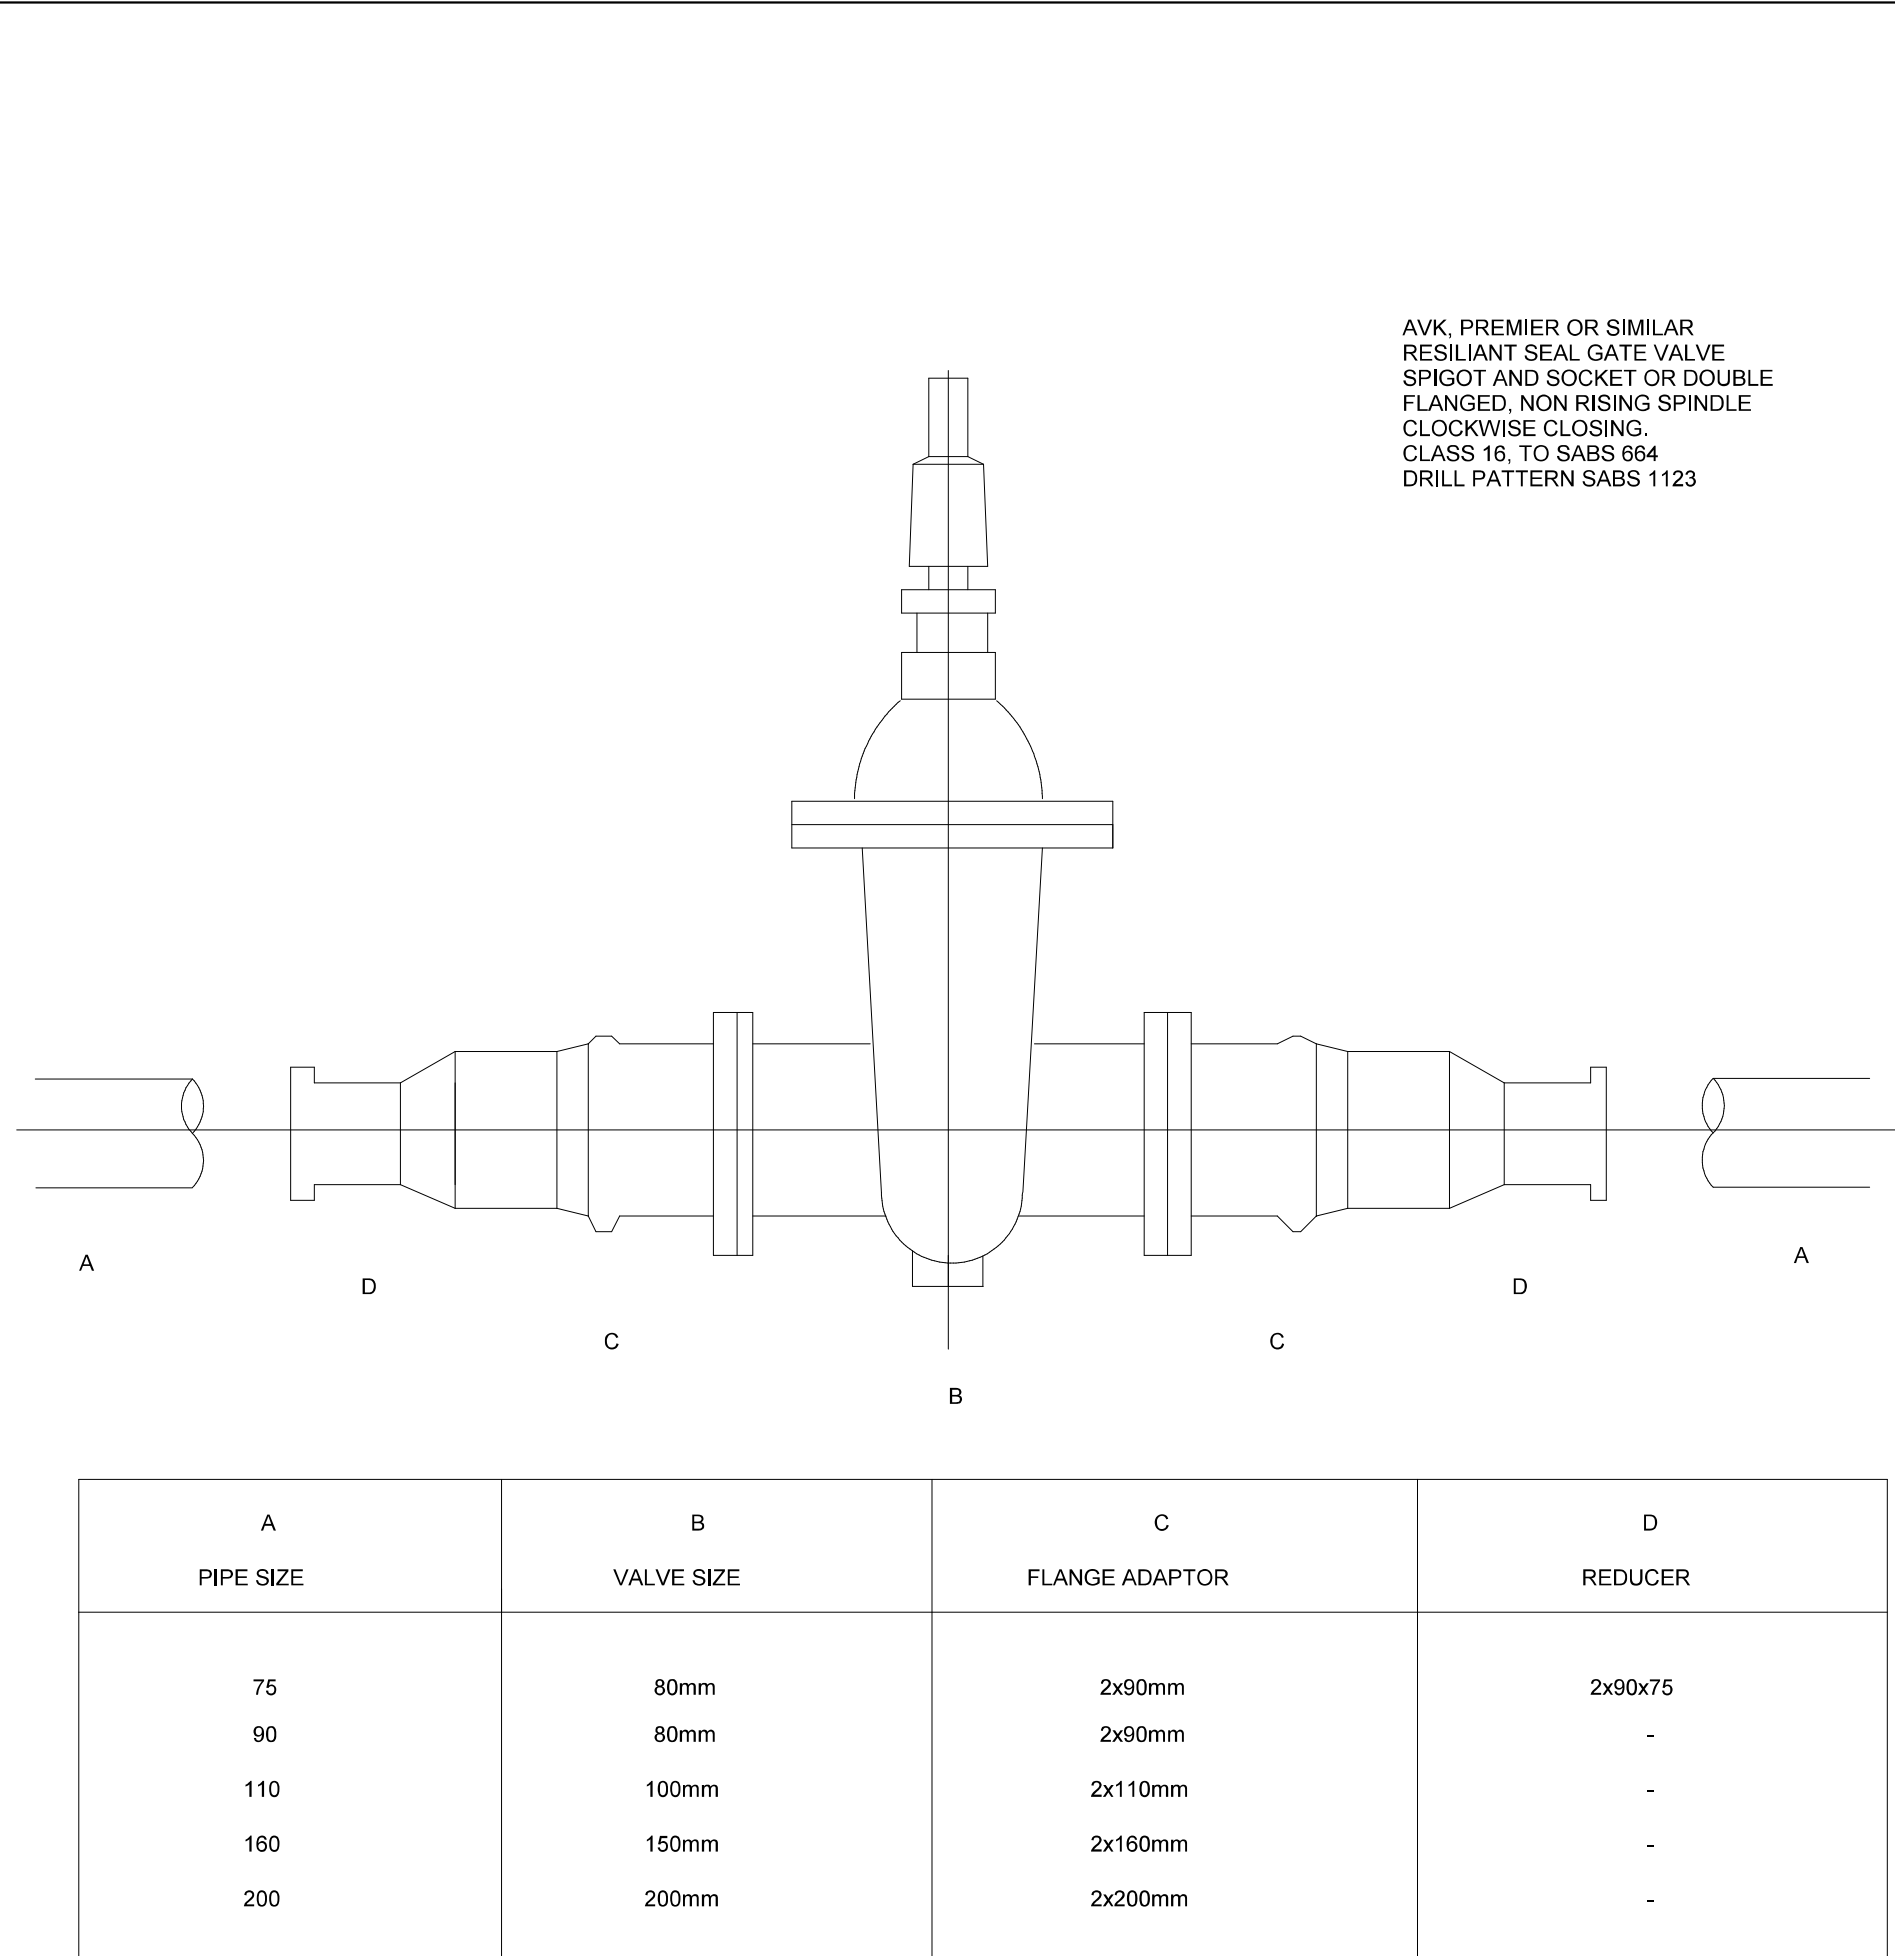


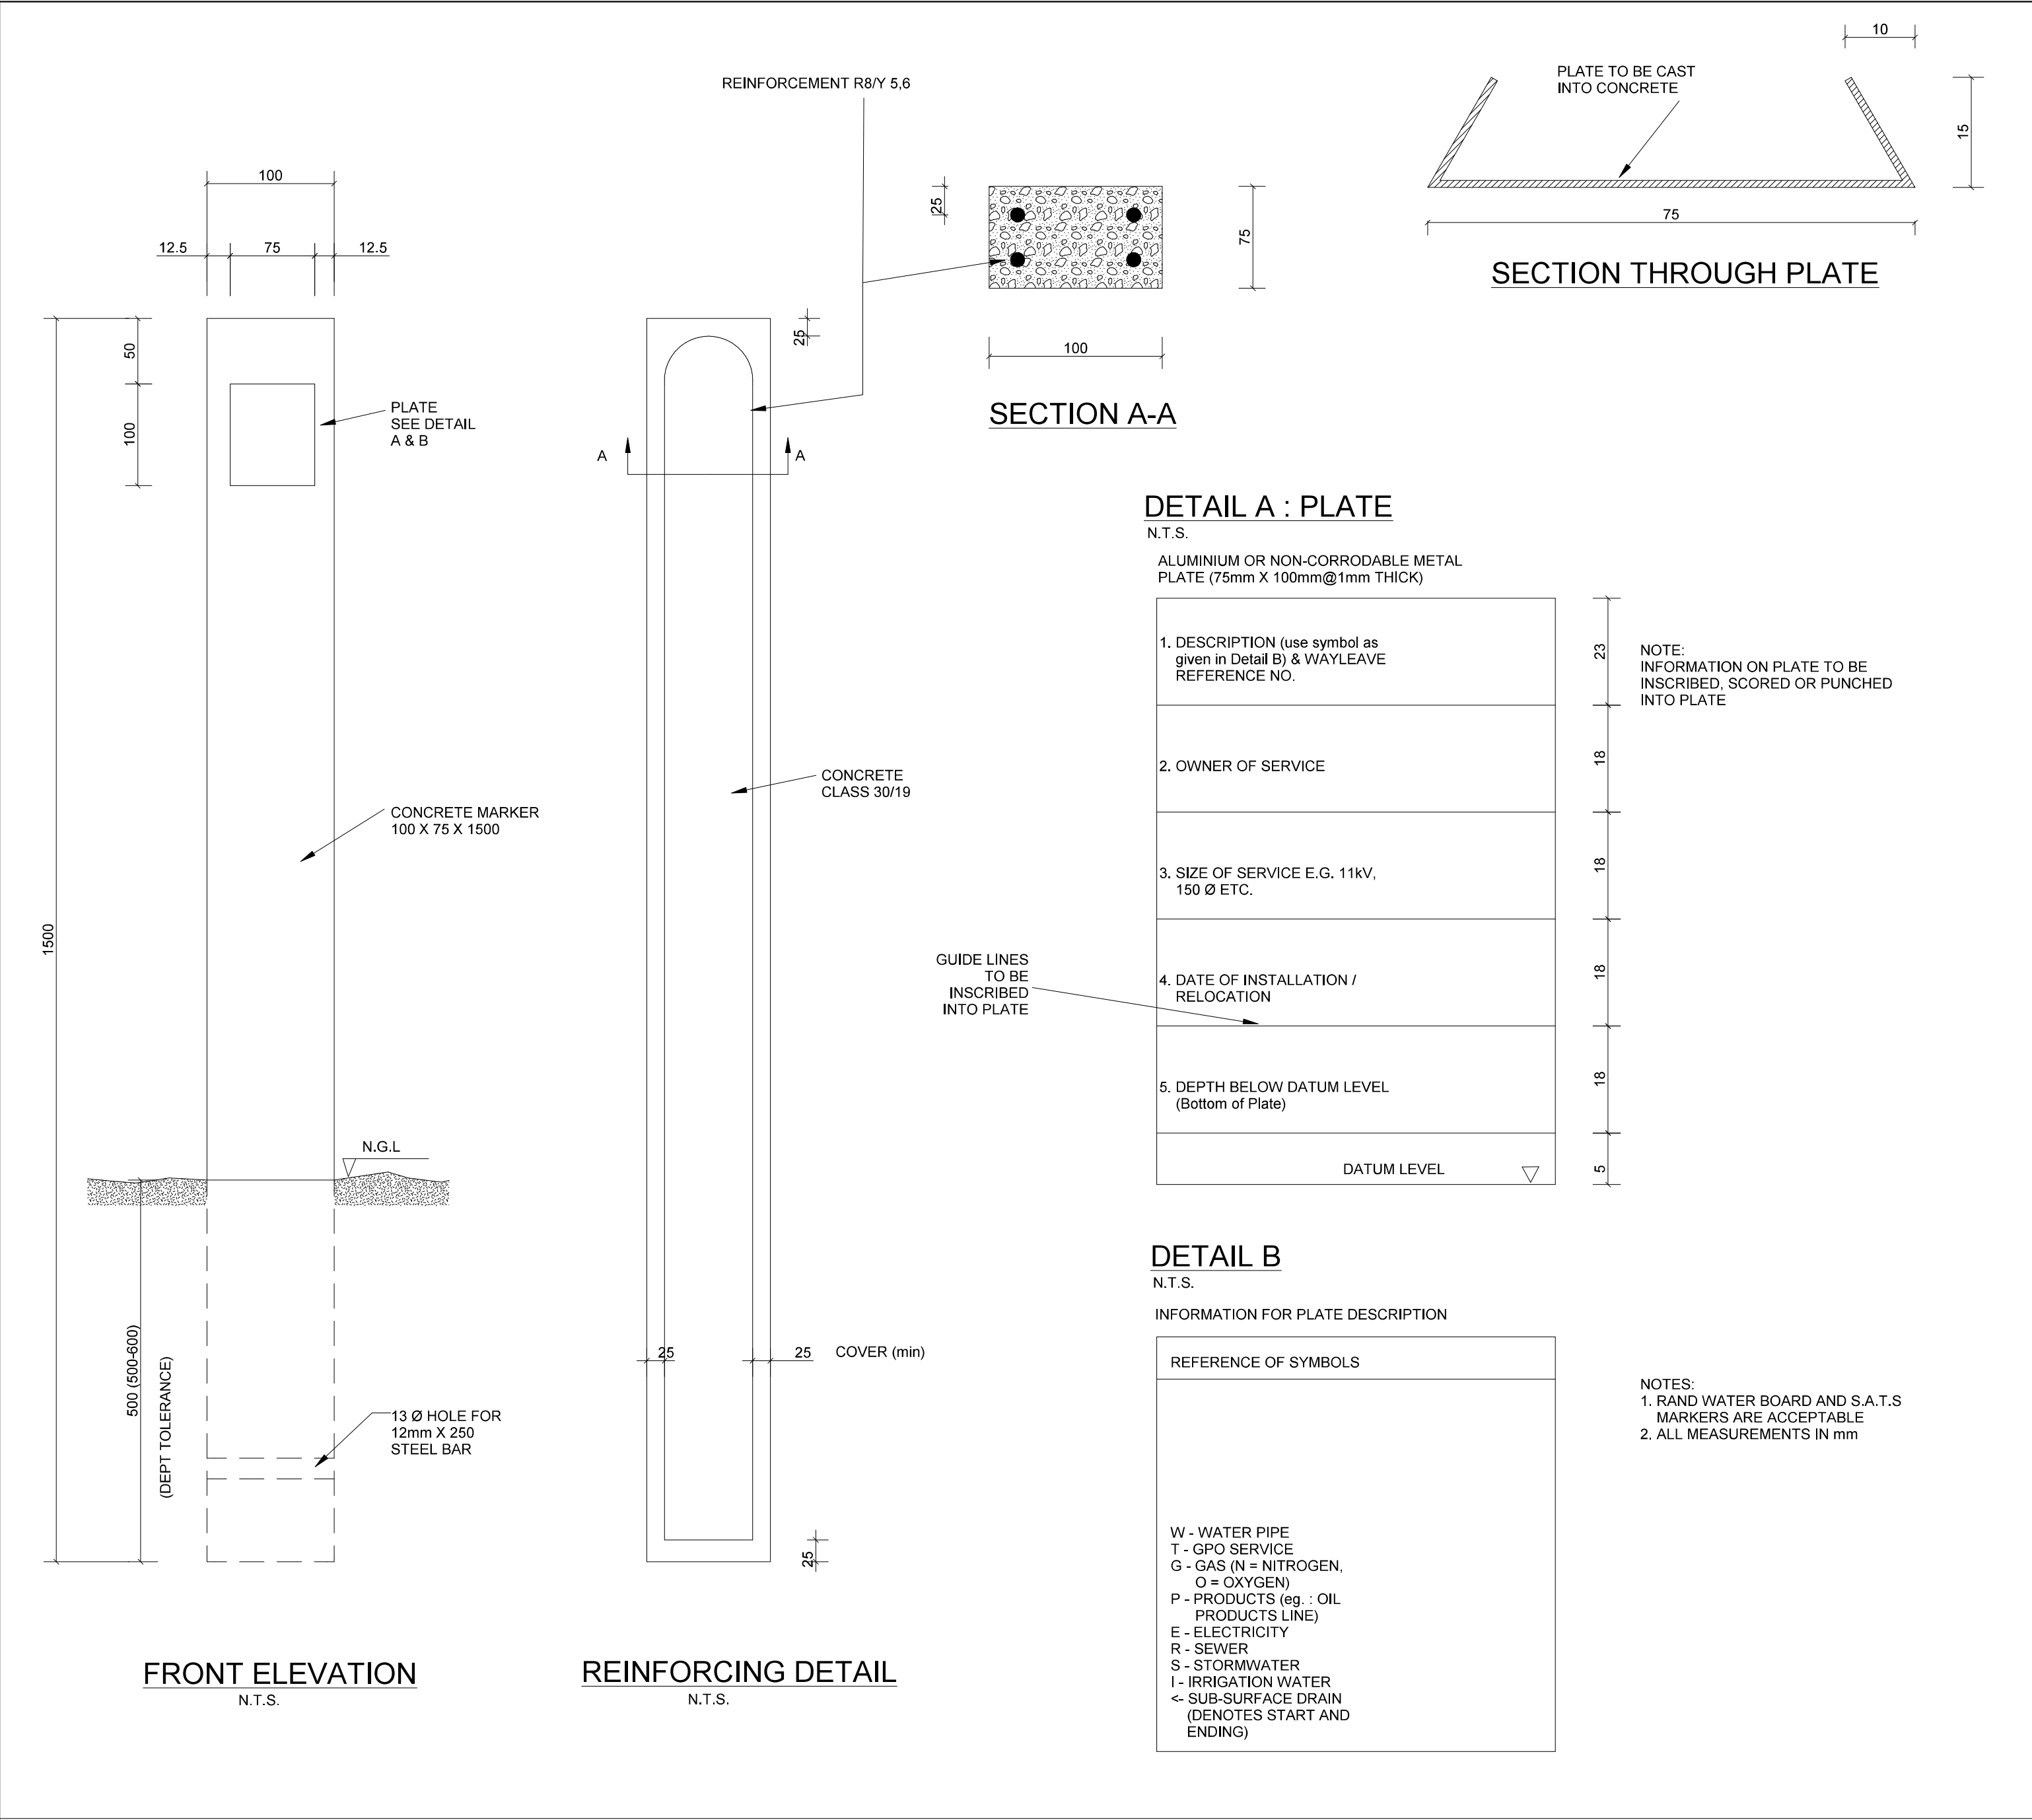

Notes/Notas

Amendment/Wysiging

No. Nr.	Date Datum	Checked Nagesien	Description Beskrywing

TFC ENGINEERS & Project Managers
Established 2000

16 ELANDSRIVIER
AERORAND
MIDDLEBURG
1200

TEL: (013) 752 7475

Designed Ontwerp	Checked Nagesien	Traced Nageleek	
JJ	JJ		

Pr.Eng. Pr.Eng.

Consulting Eng./Raadgevende Ing. Date/Datum

Client/Klient Date/Datum

Client/Klient

VICTORKHANYE LOCAL MUNICIPALITY

Project/Projek

DRILLING, REFURBISHMENT OF BOREHOLES IN RURAL AREAS AND PROVISION OF ELEVATED TANK, CONSTRUCTION OF RISING MAIN AND ENERGISING OF BOREHOLES WITH ACCESORIES

Plan Description/Planbeskrywing

ISOLATION VALVE, CHAMBER AND PIPE MARKER DETAIL

Scale/Skaal Date/Datum

AS SHOWN SEPTEMBER 2025

Plan No.

NS3309/06

