

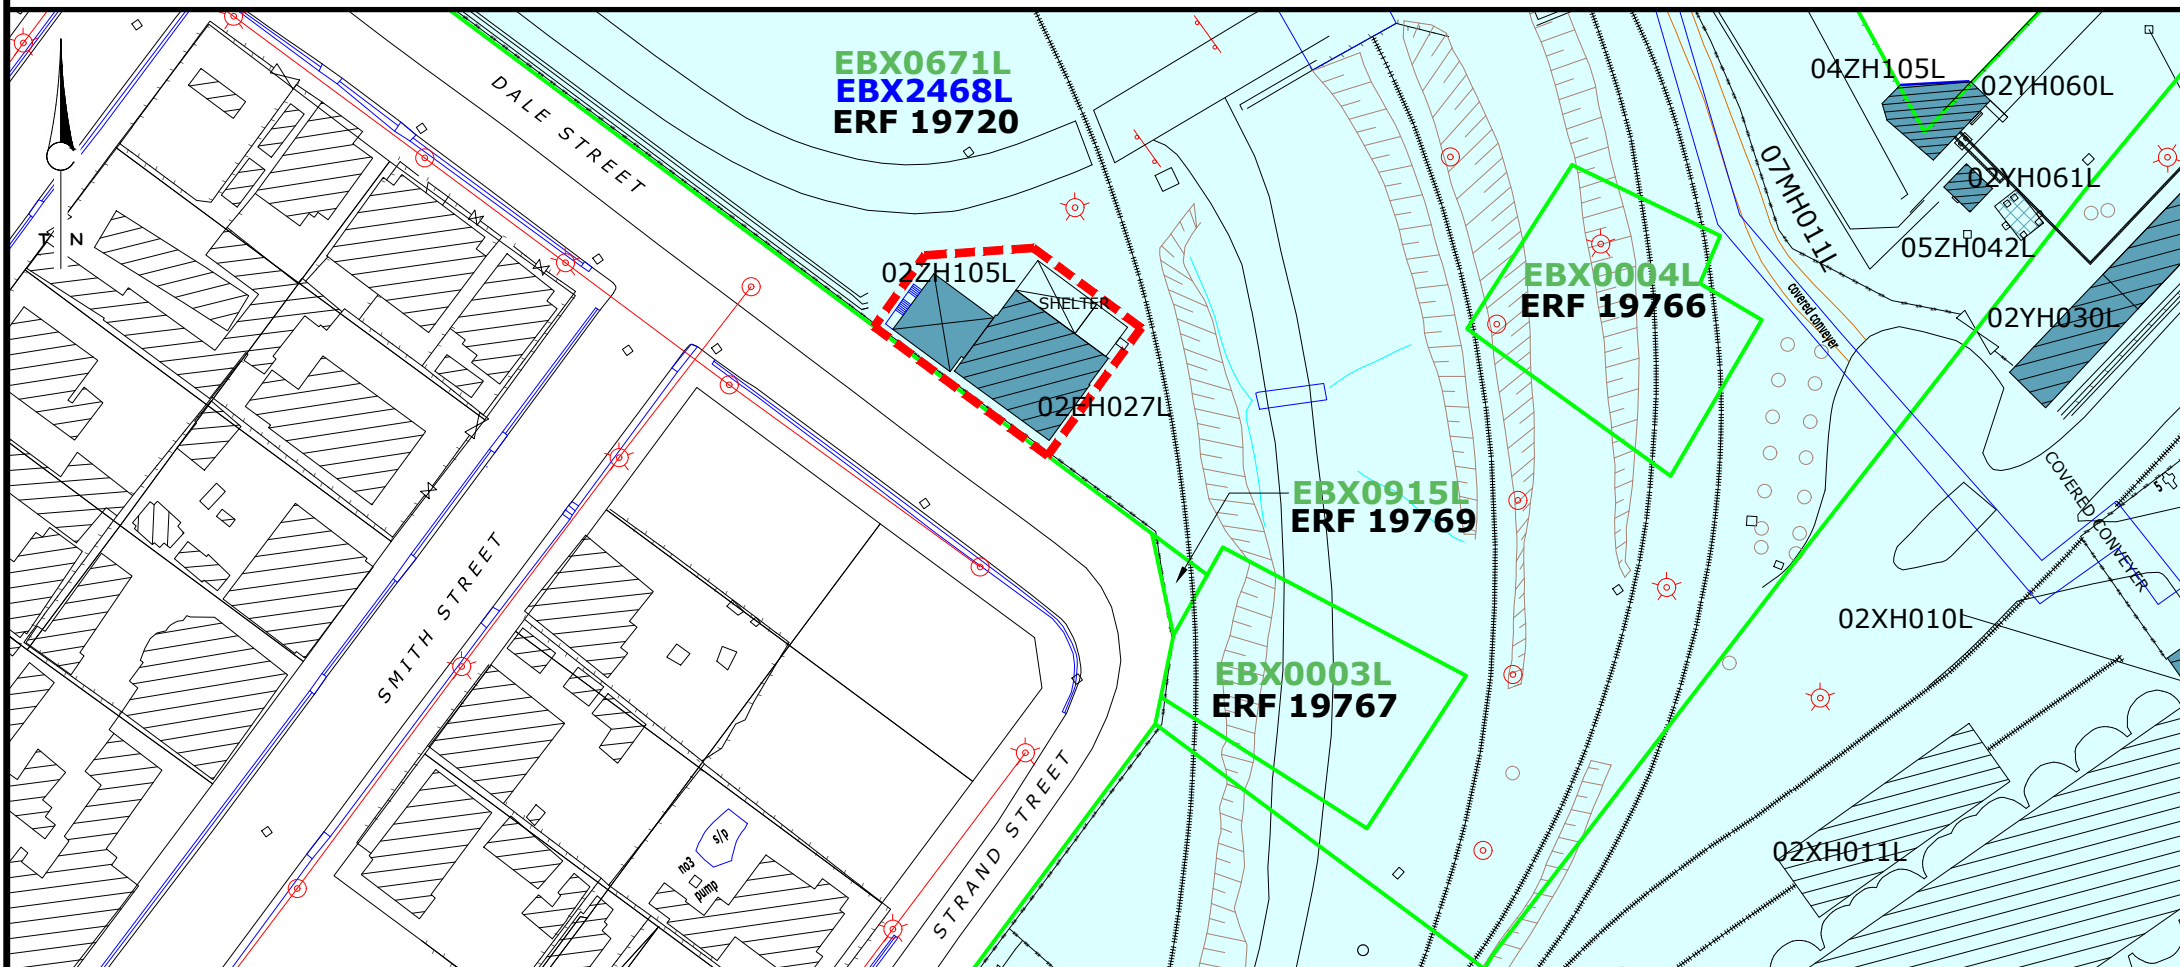


Description	Asset No.	Area
portion of ERF 19720, EAST LONDON	EBX2468L	± 550 m²
<b>TOTAL AREA</b>		<b>± 550 m²</b>

Description	Asset No.	Area
OFFICES & WORKSHOP	02EH027L	±284m <sup>2</sup>
OFFICES	02ZH105L	±178m <sup>2</sup>
SHELTER	-----	± 47m <sup>2</sup>
<b>TOTAL</b>		<b>± 509 m<sup>2</sup></b>

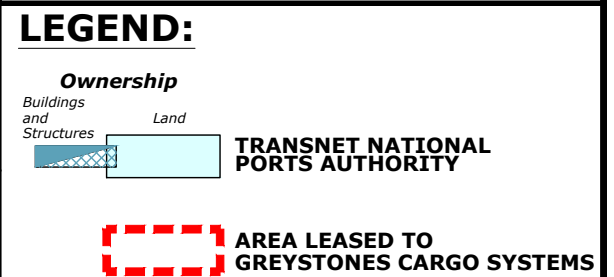

**AERIAL PHOTO**

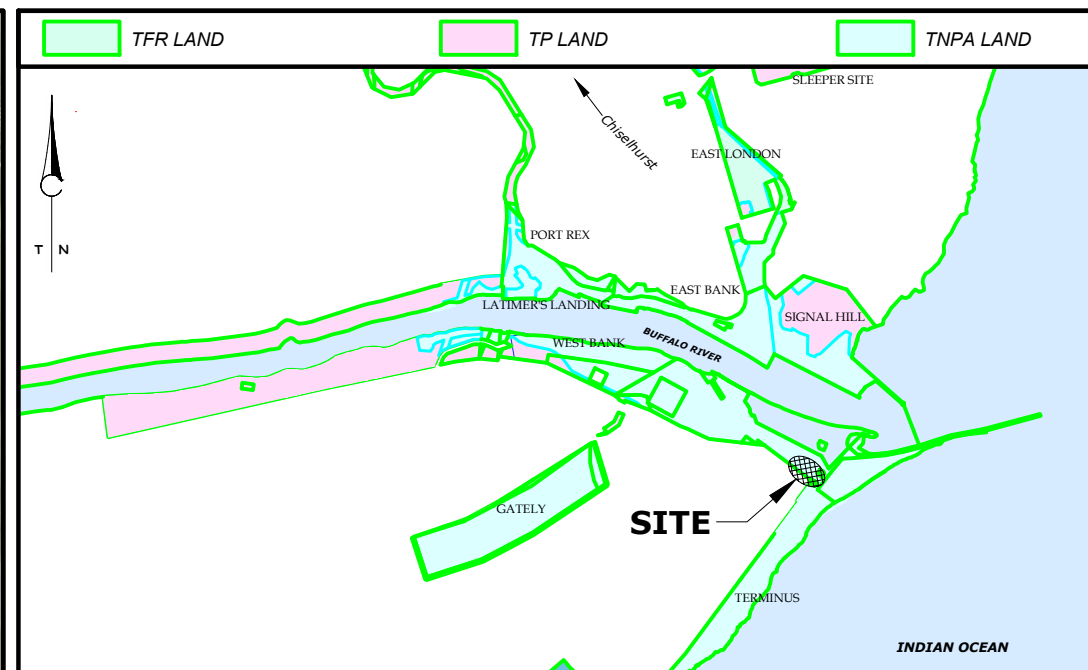

## LOCALITY PLAN



# PORT OF EAST LONDON

## PLAN SHOWING AREA LEASED TO GREYSTONES CARGO SYSTEMS

<b>Compiled:</b>		<b>Checked:</b>	<b>Client File Ref.:</b> _____
W.CERFONTEYN	M.MOODALEY	<b>GS File Ref.:</b> _____	LSEL/EB1/775/0
		<b>Original Ref.:</b> _____	
<b>Date:</b> 2021-04-21		<b>SCALE : 1 / 1 000</b>	
<b>Rev. # #-</b>			
<b>PLAN No.</b>		<b>ELN 0504m</b>	