




WESTERN ACCESS ROAD SETTING OUT LAYOUT
SCALE 1:100

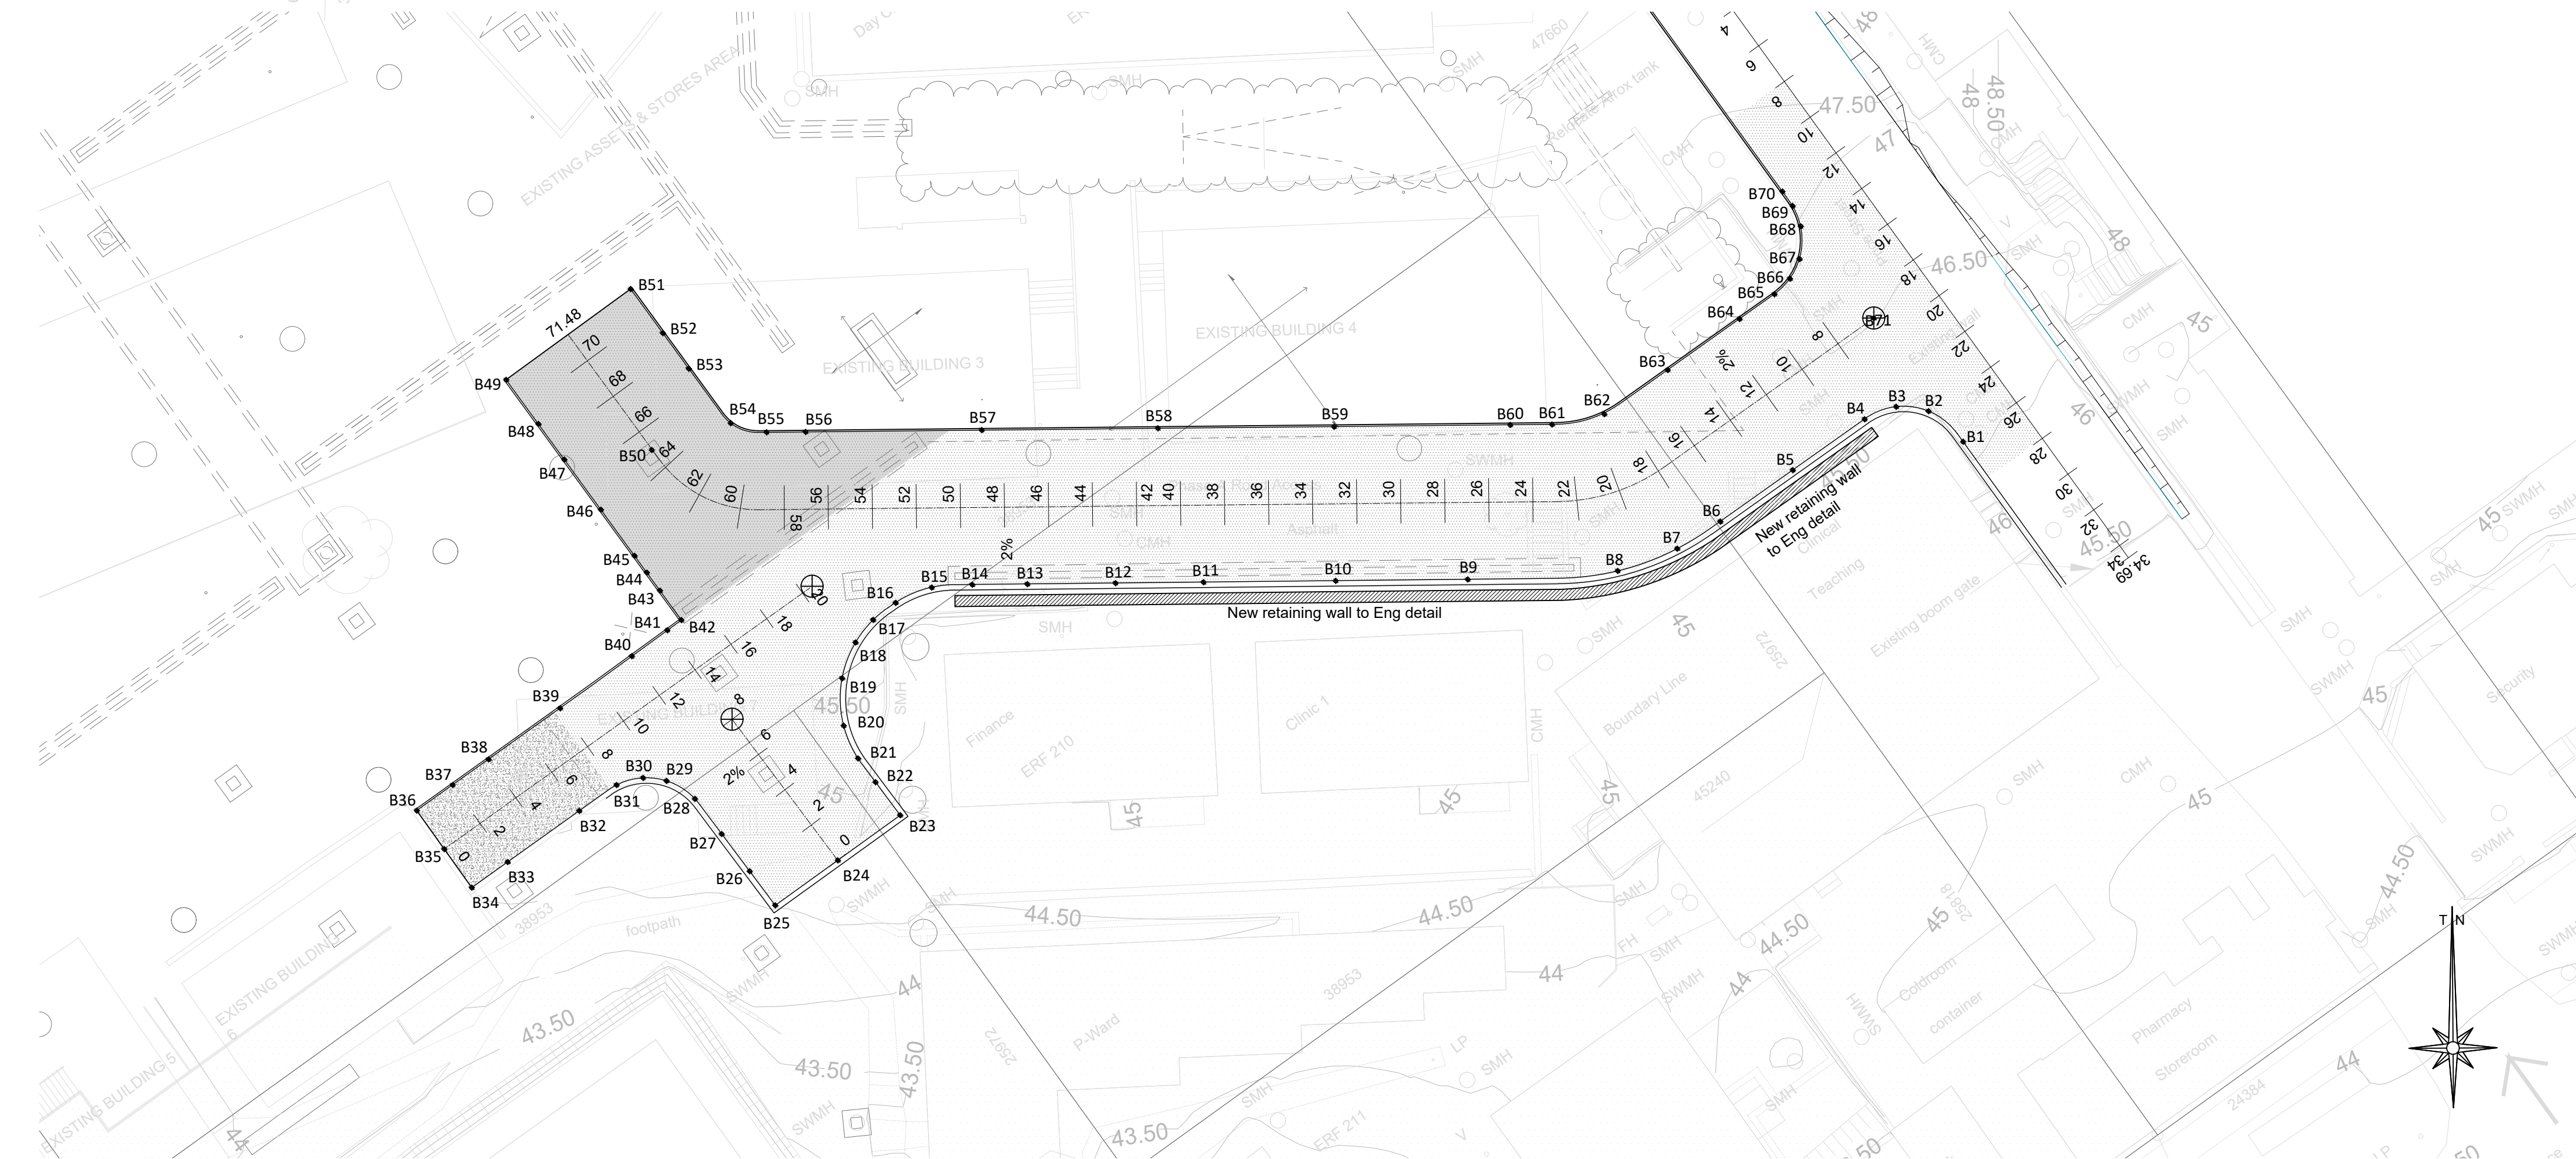

PHASE A ACCESS ROAD SETTING OUT LAYOUT
SCALE 1:100

WESTERN ACCESS ROAD SETTING OUT

Name	Y	X	Z
A01	52628.234	3402779.360	36.281
A10	52633.119	3402746.513	38.845
A11	52636.898	3402741.221	40.666
A12	52641.590	3402734.741	41.816
A13	52643.936	3402731.501	42.419
A14	52645.949	3402729.965	42.706
A15	52649.674	3402732.066	42.807
A16	52652.620	3402727.900	43.567
A17	52657.240	3402721.369	44.691
A18	52660.705	3402716.470	45.481
A19	52663.309	3402713.212	45.966
A2	52628.445	3402775.278	36.735
A20	52664.087	3402711.688	46.129
A21	52664.451	3402710.639	46.157
A22	52664.257	3402709.866	46.174
A23	52663.618	3402708.907	46.167
A24	52662.630	3402708.200	46.125
A25	52661.004	3402707.036	46.125
A26	52663.186	3402703.866	46.200
A27	52665.369	3402700.935	46.275
A28	52666.996	3402702.099	46.275
A29	52668.622	3402703.263	46.344
A3	52628.896	3402771.155	37.178
A30	52669.297	3402703.869	46.372
A31	52670.765	3402703.661	46.501
A32	52672.758	3402702.081	46.817
A33	52671.248	3402703.387	46.549
A34	52674.195	3402700.684	47.185
A35	52683.513	3402708.405	47.479
A36	52678.500	3402708.800	48.742
A37	52675.543	3402711.206	48.300
A38	52673.377	3402713.400	46.209
A39	52669.790	3402718.089	45.886
A40	52623.260	3402760.215	38.179
A41	52666.145	3402722.559	45.141
A42	52662.501	3402727.628	44.338
A43	52658.856	3402732.397	43.490
A44	52655.757	3402736.452	42.732
A45	52651.723	3402742.047	41.691
A46	52647.044	3402748.536	40.543
A47	52642.110	3402755.750	39.335
A48	52638.597	3402763.244	38.242
A49	52637.037	3402768.482	37.569
A50	52635.927	3402776.819	36.960
A51	52627.538	3402754.271	38.851
A52	52635.726	3402779.725	36.206
A53	52631.980	3402779.543	36.243

PHASE A ACCESS ROAD SETTING OUT

Name	Y	X	Z
B01	52585.567	3402689.991	46.054
B10	52594.064	3402696.311	46.238
B11	52600.064	3402696.374	46.204
B12	52604.063	3402696.416	46.180
B13	52608.063	3402696.459	46.156
B14	52610.563	3402696.485	46.141
B15	52612.407	3402696.514	46.118
B16	52614.045	3402697.311	46.095
B17	52614.979	3402698.084	46.108
B18	52615.832	3402699.312	46.122
B19	52616.285	3402700.736	46.137
B2	52567.137	3402688.603	46.255
B20	52616.200	3402702.722	46.158
B21	52615.628	3402704.103	46.174
B22	52614.889	3402705.157	46.184
B23	52613.670	3402706.758	46.200
B24	52616.672	3402709.007	46.200
B25	52619.674	3402711.256	46.200
B26	52620.873	3402709.655	46.184
B27	52622.072	3402708.055	46.168
B28	52623.271	3402706.454	46.152
B29	52624.515	3402705.204	46.146
B3	52568.609	3402688.405	46.418
B30	52625.492	3402705.031	46.154
B31	52626.505	3402705.397	46.162
B32	52628.411	3402706.759	46.173
B33	52631.666	3402709.083	46.191
B34	52633.294	3402710.246	46.200
B35	52634.543	3402708.496	46.200
B36	52635.793	3402706.748	46.200
B37	52634.165	3402705.584	46.191
B38	52632.538	3402704.422	46.182
B39	52629.282	3402702.097	46.164
B4	52569.997	3402688.838	46.516
B40	52626.027	3402699.772	46.146
B41	52624.400	3402698.610	46.137
B42	52624.041	3402696.926	46.131
B43	52624.292	3402695.966	46.168
B44	52624.485	3402695.514	46.195
B45	52626.079	3402694.623	46.228
B46	52627.847	3402692.510	46.235
B47	52629.094	3402690.800	46.235
B48	52630.273	3402689.184	46.235
B49	52631.733	3402687.183	46.235
B5	52573.303	3402691.284	46.459
B50	52628.905	3402685.120	46.200
B51	52626.078	3402683.057	46.165
B52	52624.616	3402685.059	46.165
B53	52623.439	3402686.675	46.165
B54	52621.538	3402689.142	46.158
B55	52619.912	3402689.583	46.057
B56	52618.137	3402689.565	46.037
B57	52610.137	3402689.480	46.074
B58	52602.137	3402689.395	46.122
B59	52594.138	3402689.311	46.169
B6	52576.592	3402693.618	46.403
B60	52586.138	3402689.226	46.235
B61	52584.243	3402689.206	46.257
B62	52581.862	3402688.739	46.306
B63	52578.985	3402686.733	46.361
B64	52575.723	3402684.418	46.417
B65	52574.137	3402683.292	46.444
B66	52573.431	3402682.589	46.521
B67	52572.995	3402681.693	46.662
B68	52572.941	3402680.208	46.874
B69	52573.441	3402679.089	47.034
B7	52578.623	3402695.003	46.376
B70	52573.770	3402678.634	47.079
B71	52569.620	3402684.379	46.522
B8	52581.362	3402696.021	46.350
B9	52588.064	3402696.247	46.288

REVISIONS			
No.	Description	Date	By
T01	ISSUED FOR TENDER	20/08/2024	TM

HEALTH DEPARTMENT SIGNATURES	
DEPUTY DIRECTOR GENERAL	
HEAD OFFICE PROGRAMME / SERVICE	
DISTRICT MANAGER	
CEO / MANAGER OF THE FACILITY	
DOW PROJECT MANAGER	
IMPLEMENTING AGENT PROJECT MANAGER	
PROFESSIONAL SERVICE PROVIDER	
NAME	TASHVEER MUNGAL Pr. Eng (ECSA 20150389)
SIGNATURE	
DATE	04 FEBRUARY 2025



SOUTHERN REGION	
Project	WIMS NO. 044044: SOUTHERN REGION: PORT SHEPSTONE: DEPARTMENT OF HEALTH: PORT SHEPSTONE: PORT SHEPSTONE HOSPITAL: NEW PSYCHIATRIC WARD

Drawing Description	
WESTERN ROAD ACCESS, SERVICE ROAD & PHASE A ACCESS ROAD SETTING OUT	

Scale	Drawn	Date	
AS SHOWN	TM	20/08/2024	
Consultant Project No.		Drawing No.	Rev
MD1075		MD-1075-024	T01
DOW Drawing number			
WIMS no. 044044			
Stamped by Plans Approval Committee			

ISSUED FOR TENDER