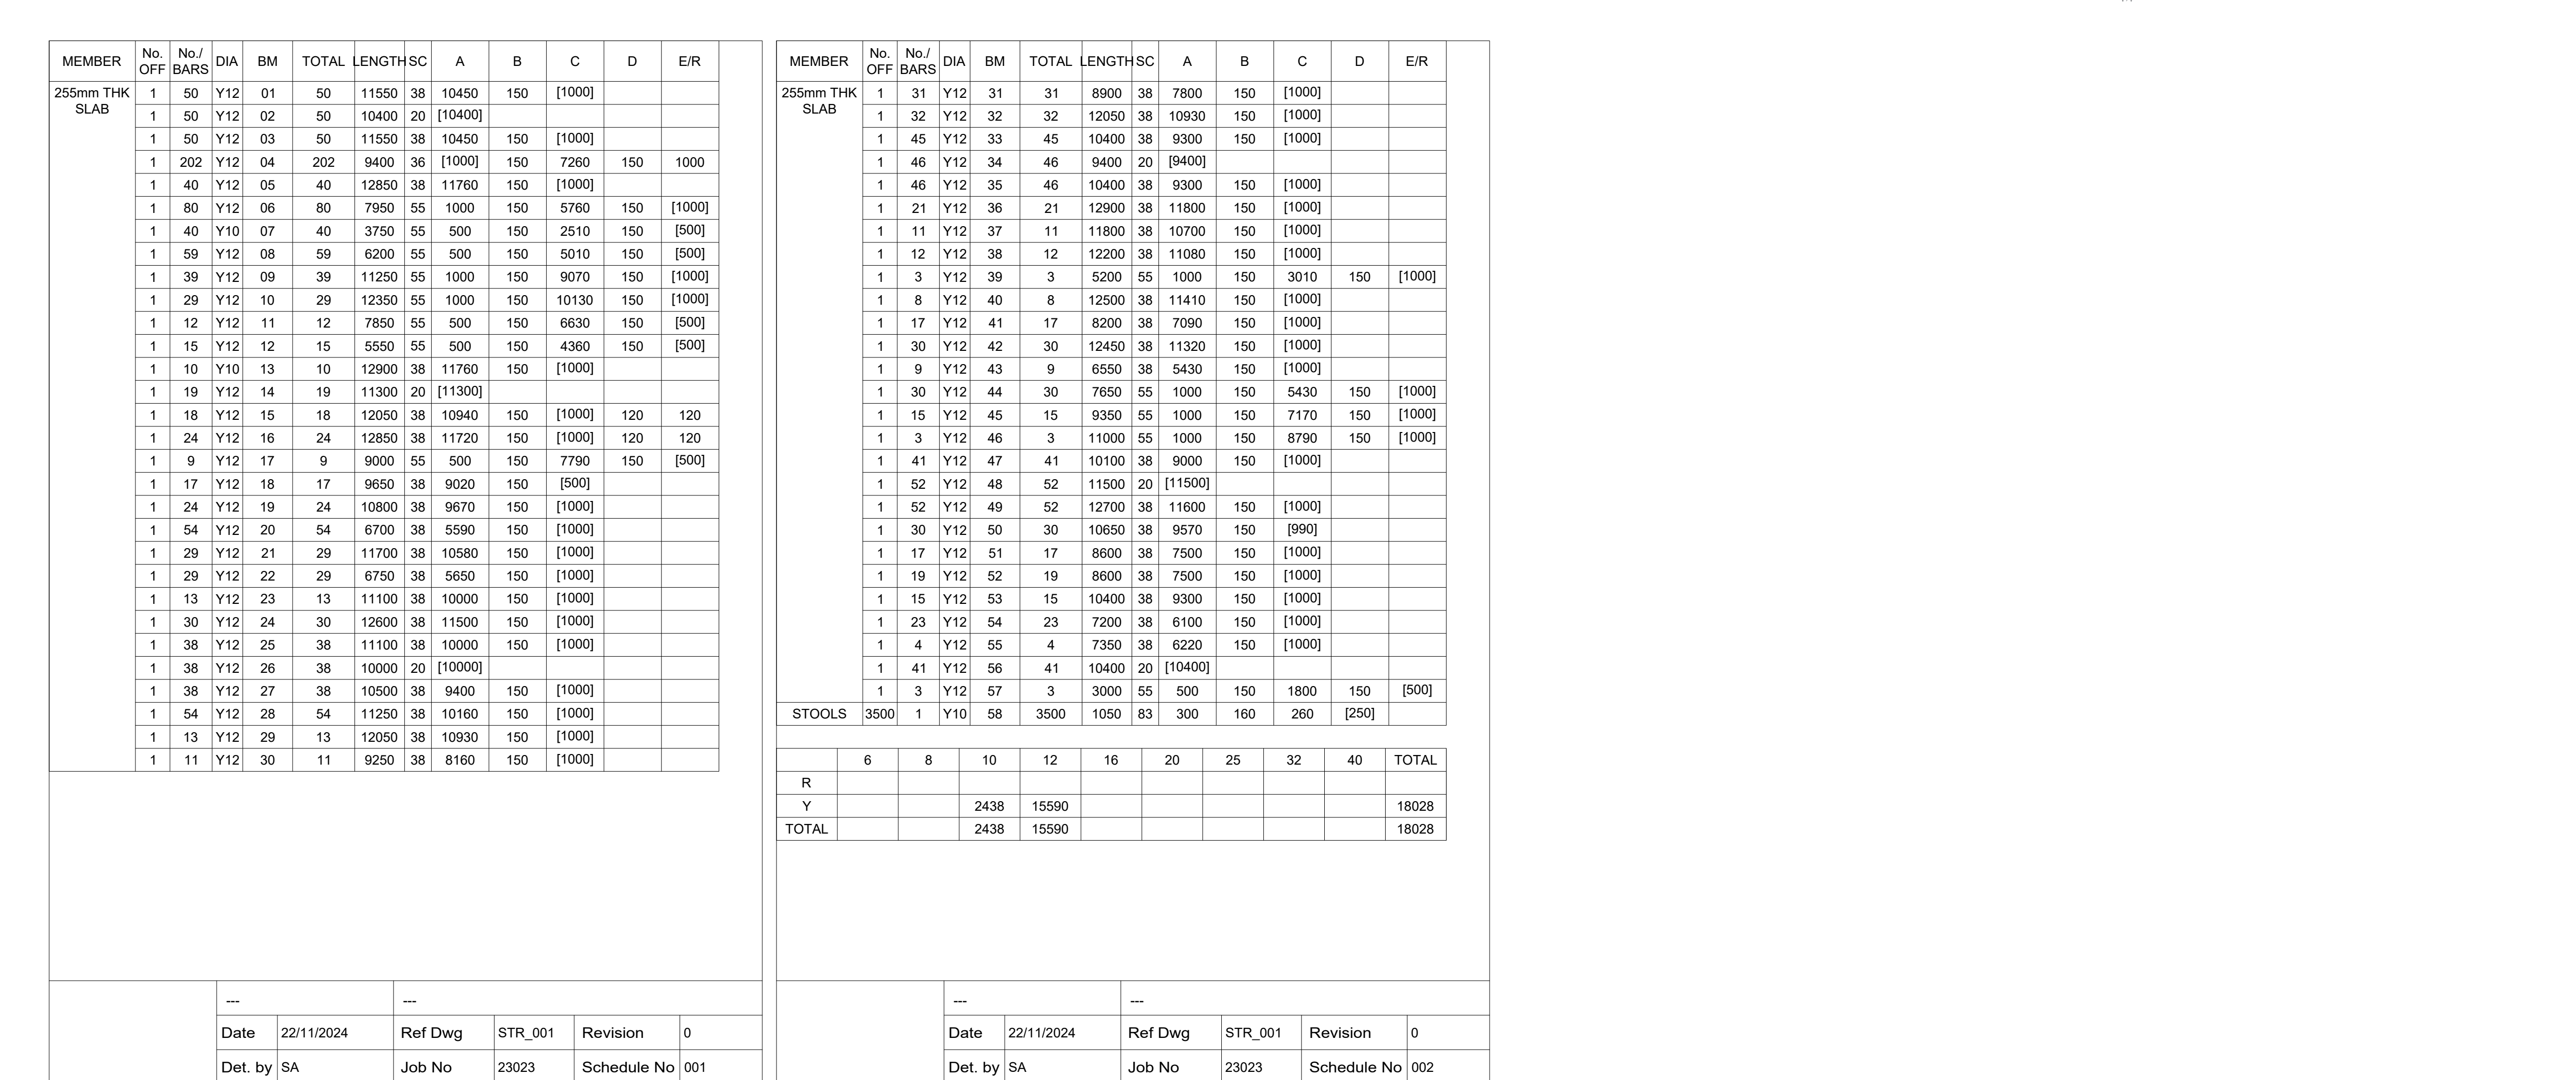


	BY	DATE	SIGNATURE
DRAWN	S. ASMAL	24/10/2024	
DESIGNED	M.I. TOOTLA	24/10/2024	<i>M.I. Tootla</i>
CHECKED	M.N. REDDY	24/10/2024	
APPROVED	M.I. TOOTLA	24/10/2024	<i>M.I. Tootla</i>
CONSULTANT			

PROJECT NAME
SAMORA MACHEL POLICE STATION
ADMIN & CELL BLOCK RC SLAB
BOTTOM REBAR LAYOUT AND
BENDING SCHEDULE

[illegible][illegible][illegible]