



REQUEST FOR QUOTATION

RFQ Number: Q25/822/VM A

Form No: UW-RFQ-2
Version No: 3/2023
Effective Date: Jul 2023

Description	REQUEST FOR PROPOSED ARCHITECTURAL DESIGN FOR WIGGINS PROCESS EVALUATION FACILITY (PEF)
Advert Date	07 August 2025
Closing Date and Time	21 August 2025 at 23:59
Compulsory or Non-Compulsory Briefing Session	Compulsory Briefing will take place at uMngeni – uThukela Water, Wiggins WW, 251 Wiggins Road Cato Manor on the 11 August 2025 at 10h00.
SCM Enquiries	<i>Victor Mhlongo</i> Tel: 031 268 7116 Email: victor.mhlongo@uuw.co.za
Technical Enquiries	Ntokozo Mazibuko Tel: (031) 8289729 Email: Ntokozo.mazibuko@uuw.co.za
Contents of RFQ	<ol style="list-style-type: none"> 1. Invitation to quote 2. Bidders information 3. Terms and Conditions 4. Undertaking by Bidder 5. Terms of Reference/RFQ specifications 6. Price Schedule 7. Authority to Sign 8. Bidders disclosure [SBD 4] 9. Preference points claim form (SBD 6.1) 10. Briefing session certificate 11. Contract Form [SBD 7.2]

Quotation Submission:	Tip-Offs Anonymous Hotline:
<p>Quotations clearly marked, 'RFQ Number and description of the required goods/services' by email to : scmquotes@uuw.co.za or scmquotes@umgeni.co.za using Quote number as the email subject</p> <p>Quotations dropped in the tender box will not be accepted.</p> <p>Emailed quotations received after 00h00 will be not accepted</p> <p>Suppliers are under no circumstances allowed to cc Buyers when emailing/submitting RFQ to the scmquotes@umgeni.co.za/scmquotes@uuw.co.za</p>	<p>Report unethical conduct at uMngeni-uThukela Water on: Toll Free Number: 0800 864 463 Email: umgeniwater@whistleblowing.co.za Toll Free Fax: 0800 212 689 Postal: Freepost KZN665, Musgrave, 4062 SMS: 33490 Online: www.whistleblowing.co.za</p> <p><i>Stop theft / fraud / dishonesty / bribery /blackmail / intimidation, and remain anonymous.</i></p>



REQUEST FOR QUOTATION

RFQ Number: Q25/822/VM A

Form No: UW-RFQ-2
Version No: 3/2023
Effective Date: Jul 2023

BIDDERS INFORMATION


Name of Bidder	
Company Registration number	
VAT registration number	
Contact Person	
Telephone number	
Cell number	
E-mail address	
Postal address	
Physical address	
uMngeni-uThukela Vendor Number	
CSD Supplier number	

I certify that the information furnished on this form is true and correct. I further accept that, in addition to cancellation of a contract, action may be taken against me should this declaration prove to be false.

Name of Representative
(Duly Authorised)

Signature

Date

	REQUEST FOR QUOTATION	Form No: UW-RFQ-2 Version No: 3/2023 Effective Date: Jul 2023
	RFQ Number: Q25/822/VM A	

TERMS AND CONDITIONS OF REQUEST FOR QUOTATION (RFQ)

1. Any alteration made by the bidder must be initialled.
2. Use of correcting fluid is prohibited
3. Bidders must be registered on the National Treasury's Central Suppliers Database.
4. Tenderers are required to submit a valid Tax clearance verification PIN or CSD MAAA number
5. This quotation is subject to the Preferential Procurement Policy Framework Act and the Preferential Procurement Regulations, 2022; the General Conditions of Contract (GCC) and if applicable any other Special Conditions of Contract.
6. The applicable preference point system for this tender is the 80/20 preference point system, Failure on the part of a tenderer to submit proof or documentation required in terms of this RFQ to claim points for specific goals, will be interpreted to mean that preference points for specific goals are not claimed by the bidder. Kindly refer to SBD 6.1 form for additional information.
7. Suppliers must complete the attached SBD 4 – Bidders disclosure, failure to complete these documents may result in the quotation being invalidated.
8. Quotations must be in accordance and comply with the terms of reference/specifications provided, unless otherwise stipulated.
9. The official uMngeni-uThukela Water quotation form must be used to quote the offered price. Should the allocated price page be insufficient, the tenderer may supplement the price page with an additional pricing breakdown.
10. Price Declaration must be completed, and should the total RFQ prices differ, the one indicated on the price declaration shall be considered the correct price.
11. The successful supplier may be required to fill in and sign a written Contract Form. (If applicable)
12. This document may contain confidential information that is the property of uMngeni-uThukela Water.
13. No part of the contents may be used, copied, disclosed or conveyed in whole or in part to any party in any manner whatsoever other than for preparing a proposal in response to this RFQ, without prior written permission from uMngeni-uThukela Water and the Bidder.
14. All Copyright and Intellectual Property herein vests with uMngeni-uThukela Water and its Bidder.
15. Responses to this RFQ must be submitted by email scmquotes@uuw.co.za or be deposited in tender box situated as indicated on the quotation request form marked appropriated as directed. (*The applicable submission method is reflected on the cover page*).
16. It is the responsibility of the bidder to ensure that its response reaches uMngeni-uThukela Water on or before the closing date and time of the RFQ. Late and incomplete submissions will not be accepted.
17. No services must be rendered or goods delivered before an official uMngeni-uThukela Water Purchase Order form has been received.
18. **uMngeni-uThukela Water reserves the right to appoint more than one supplier/service provider and or to award the quote as whole or in part.**
19. A full copy of General Conditions of Contract (GCC) are available on the National Treasury website (<https://www.treasury.gov.za/divisions/ocpo/sc/generalconditions/general%20conditions%20of%20contract.pdf>)

UNDERTAKING BY BIDDER

1. I/We hereby quote to supply all or any of the supplies and/or to render all or any of the services described in the attached documents to uMngeni-uThukela Water on the terms and conditions. In accordance with the specifications stipulated in the quotation documents (and which shall be taken as part of and be incorporated into this quote) at the prices and on the terms regarding time for delivery and/or execution inserted therein.

2. I/we agree that:
 - (a) the offer herein shall remain binding upon me and open for acceptance by uMngeni-uThukela Water during the validity period indicated and calculated from the closing time of the quote;
 - (b) this quote and its acceptance shall be subject to the Public Finance Management Act, 1999, uMngeni-uThukela Water's Supply Chain Management Policy and Procedures, the General and Special Conditions of Contract as may be applicable, with which I/we am fully acquainted;
 - (c) if I/we withdraw my quote within the period for which I/we have agreed that the quote shall remain open for acceptance, or fail to fulfil the contract when called upon to do so. uMngeni-uThukela Water may, without prejudice to its other rights, agree to the withdrawal of my quote or cancel the contract that may have been entered into between uMngeni-uThukela Water and I/us. I/we will then pay to uMngeni-uThukela Water any additional expenses incurred for having either to accept any less favourable quote or, if fresh quote have to be invited, the additional expenditure incurred by the invitation of fresh quotes and by the subsequent acceptance of any less favourable quotes. uMngeni-uThukela Water shall reserve the right to recover such additional expenditure by set-off against monies which may be due to me under this, or any other tender or contract or against any guarantee or deposit that may have been furnished by me or on my behalf for the due fulfilment of this or any other tender or contract. Pending the ascertainment of the amount of such additional expenditure to retain such monies, guarantee or deposit as security for any loss uMngeni-uThukela Water may sustain by reason of my default;
 - (d) if my quote is accepted, the acceptance may be communicated to me by electronic mail, to the email address supplied in my quotation document;
 - (e) the law of the Republic of South Africa shall govern the contract created by the acceptance of my quote and I choose *domicilium citandi et executandi* in the Republic at (full physical address) :

3. I/we furthermore confirm that I/we have satisfied myself as to the correctness and validity of my quote: that the price(s), rate(s) and preference quoted cover all of the work/item(s) and my obligations under a resulting contract, and I accept that any mistakes regarding the price(s) and calculations will be at my risk.

4. I/we hereby accept full responsibility for the proper execution and fulfilment of all obligations and conditions devolving on me under this agreement, as the Principal(s) liable for the due fulfilment of this contract.



REQUEST FOR QUOTATION

RFQ Number: Q25/822/VM A


Form No: UW-RFQ-2
Version No: 3/2023
Effective Date: Jul 2023

5. I/we agree that any action arising from this contract may in all respects be instituted against me and I/we hereby undertake to satisfy fully any sentence or judgement which may be pronounced against me as a result of such action.
6. I/we confirm that I/we have declared all and any interest that I or any persons related to my business has with regard to this quote or any related quotations by completion of the Declaration of Interest Section.
7. **I/WE, THE UNDERSIGNED, WHO WARRANT THAT I AM DULY AUTHORISED TO DO SO ON BEHALF OF THE TENDERER, CERTIFY THAT THE INFORMATION SUPPLIED IN TERMS OF THIS DOCUMENT IS CORRECT AND TRUE, THAT THE SIGNATORY TO THIS DOCUMENT IS DULY AUTHORISED AND ACKNOWLEDGE THAT:**
- (1) The tenderer will furnish documentary proof regarding any tendering issue to the satisfaction of the uMngeni-uThukela Water, if requested to do so.
- (2) If the information supplied is found to be incorrect and/or false then uMngeni-uThukela Water, in addition to any remedies it may have, may: -
- a) Recover from the contractor all costs, losses or damages incurred or sustained by UMngeni-uThukela Water as a result of the award of the contract, and/or
- b) Cancel the contract and claim any damages which uMngeni-uThukela Water may suffer by having to make less favourable arrangements after such cancellation.

Name of Representative
(Duly Authorised)

Signature

Date

	REQUEST FOR QUOTATION	Form No: UW-RFQ-2 Version No: 3/2023 Effective Date: Jul 2023
	RFQ Number: Q25/822/VM A	

SCOPE OF WORK

1. Background:

The Wiggins Process Evaluation Facility (PEF), situated on the same site as Wiggins Water Works, is a self-contained facility consisting of an office block, laboratory and the main test building. The test building was first constructed in 1995, consisting of fully serviced bays which accommodate at least 10 pilot plants, simultaneously. Numerous technologies have been evaluated successfully during this period and has led to some ground-breaking work. This has provided the facility its renowned reputation within the organisation.

UMngeni-uThukela Water is embarking on an innovation and enabled growth drive to enable the organisation to translate the possibilities of the Fourth Industrial Revolution into value for the organisation. As part of this initiative, the PEF is re-invented to address changing process technology needs for future implementation.

The facility will be transformed into a technology hub and centre of excellence, for the water industry.

The design for the new building will be an extension of the existing facility and will incorporate the green building principles in line with the Green Building Council of SA (GBCSA) requirements and other relevant international industry best practices. The PEF building will embrace modern technologies, it is envisaged to utilize energy efficient sources, and water conservation measures.

2. Scope of Work/description of services required:

UMngeni-uThukela Water requires a service provider to provide an architectural design of the Wiggins Process Evaluation Facility (PEF). The design must incorporate the green building principles in line with the Green Building Council of SA (GBCSA) requirements and other relevant international best practice. The anticipated project should qualify for a four (4) star minimum to five (5) star green building rating.

The scope of the service will include:

- Conduct a structural assessment of the existing building and provide a written report. The assessment must determine load-bearing capacity and expansion feasibility, material reuse potential.
- Produce a written conceptual design report
- Produce conceptual design architectural drawings in AutoCAD and PDF format
- Provide cost estimates for the proposed design
- Presentation of conceptual design to UUW Process Services' staff (3D virtual tour)

2.1 Existing PEF Building

The existing PEF is housed in a single-storey, brick building with a floor space of ± 460 m². The building was constructed in 1995 and features corrugated roofing, two entrances via roller doors, horizontal pivot windows and grated drainage. The floor plan consists of the following:

R&D Laboratory

- 3 x Offices
- 2 x Pilot Plant Bays
- Chemical Storeroom
- Filter Media Storeroom

2.2 Proposed design for new PEF Building

It is desired that the new proposed PEF design must be developed onto the existing building structure should the structural assessment validate that additional load can be safely accommodated. The design must incorporate the green building principles in line with the Green Building Council of SA (GBCSA) as well as use the South African National Standards. The proposed floor plan layout for each storey is described in sections 2.2.1 to 2.2.2 below.

2.2.1. Ground floor plan

- Welcome/Reception Area with sliding glass door access
- Staircase
- Extension for a Laboratory Technician Office
- Compressed Air and Gas (Nitrogen & Oxygen) Room
- Control Room (include provision for cabling)
- R&D Laboratory for research purposes
- Suitable door (i.e. roll-up door) for delivery of containerised units (existing)
- PEF Effluent Plant Online Analyser Station (existing)
- R&D Laboratory for routine sampling (existing)
- Chemical and Filter Media Storerooms (existing)
- 2 x Pilot Plant Bays (existing)

Existing on Pilot Plant Bay No. 1:

- Plug points
- 2 x compressed air and gas lines (nitrogen & oxygen)
- Domestic water tie-ins (~ 5)
- Raw water tie-ins (~ 6)

Existing on Pilot Plant Bay No. 2:

- Plug points
- 3 x compressed air and gas lines (nitrogen & oxygen)
- Domestic water tie-ins (~ 4)
- Raw water tie-ins (~ 4)
- 3 phase industrial wall sockets (~ 4)

Required for pilot plant bays:

- Refurbishment of compressed air and gas (nitrogen & oxygen) piping per bay

First floor plan

- Boardroom (including a Virtual Reality space)
- 1 x Kitchen
- 5x Offices (R&D staff)
- Open plan
- Ablution facilities
- Bridge connecting to the Graduate building to allow for wheel chair access

Second floor plan (Roof)

- Consider the use of roof monitors and clerestory. Roof design to allow for vertical extension of pilot plants (if necessary)
- Vegetated green roof design

SECURITY

- Emergency access doors
- Emergency staircase from second floor
- Access control

3. Deliverables/Key Outcomes.

Description	Indicative date for delivery
Approach the market	August 2025
Closing date	August 2025
Award	September 2025
Handover	September 2025

4. Contract term

Six months from the PO issue date

5. Other information

6. Mandatory documentation/requirements

N/A

7. Other documents

N/A

8. Special conditions

N/A

9. Pricing

- a) The bidder shall provide the price proposal as detailed in SBD 3.1
- b) The bidders's price must be fully inclusive, and each item must be clearly specified.
- c) All additional costs must be clearly specified and included in the total quotation price, (e.g. transport, labour, etc.).
- d) All prices must be VAT inclusive.
- e) The bidder is responsible for all the cost that they shall incur related to the preparation and submission of the quotation.

10. Evaluation Process

The RFQ will be evaluated using a three-stage evaluation approach:

10.2. First stage: Mandatory/ Administrative Requirements

10.1.1 SBD 4 – Bidders disclosure

10.1.2 Bidder attended compulsory briefing session

10.2 Second Stage: Functionality

Functionality						
<p>The minimum qualifying Functionality Evaluation Score shall be seventy (70) points for Stage 2, to be considered for the next level of the evaluation process i.e. Price and Preference.</p>						
<p>The table below lists the returnable schedules that set out the scoring criteria and sub-criteria, and the percentage weighting for the score achieved against the relevant schedule:</p> <table style="width: 100%; border-collapse: collapse;"> <thead> <tr> <th style="text-align: left; padding: 5px;">Returnable Schedule</th> <th style="text-align: right; padding: 5px;">Weighting %</th> </tr> </thead> <tbody> <tr> <td style="padding: 5px;">• Tenderer's Experience</td> <td style="text-align: right; padding: 5px;">70</td> </tr> <tr> <td style="padding: 5px;">• Experience of Key Personnel</td> <td style="text-align: right; padding: 5px;">30</td> </tr> </tbody> </table> <p><u>Failure to score a single point in any of the criteria listed above will deem the bid to be non-responsive and the bidder will be disqualified.</u></p> <p>The score allocated by each CFST member for a quotation shall be the sum of the scores relevant to the above listed returnable schedule multiplied by the percentage weighting as shown above</p>	Returnable Schedule	Weighting %	• Tenderer's Experience	70	• Experience of Key Personnel	30
Returnable Schedule	Weighting %					
• Tenderer's Experience	70					
• Experience of Key Personnel	30					

DESCRIPTION	MAX POSSIBLE SCORE
<p>TENDERER'S EXPERIENCE Proof of similar projects completed (green building design), and contactable references (signed final completion certificates or reference letters with clients letterhead will only be accepted as proof of experience). Only add projects of similar scope.</p> <ul style="list-style-type: none"> • 1 project - 20 points • 2 projects – 40 points • 3 projects – 70 points <p>10 additional points every project completed to a maximum of 100 points</p> <p>In case of subcontracting, the subcontractor's letter of appointment and reference letter/completion certificate must be accompanied by the appointment letter and reference letter/completion certificate from the client directed to the main contractor.</p> <p>If No submission = 0 points</p>	100

EXPERIENCE OF KEY PERSONNEL

The key personnel must demonstrate past experience in green building design and must be registered with the Green Building Council of South Africa as an Accredited Professional.

Level of expertise and qualifications of personnel (CV's of each individual of proposed project team including qualifications of personnel and their total relevant years of experience, and proof of professional registration and Green Star (valid registration certificate), and include three contactable references.

100

Note: Where the proposed key personnel is not currently employed by the bidder and is going to be contracted or outsourced this must be clearly stated. Upon successful award of the contract a letter of appointment of the individual(s) must be submitted.

1. Architect Engineer/Technologist

Professional Registration with South African Council for the Architectural Profession (SACAP)

Number of years' experience on projects of a similar nature


- ≤3 years – 10 points
- >3 ≤7 years – 20 points
- >7≤10 years – 30 points
- >10 years – 50 points

2. Structural Engineer/Technologist

Professional Registration with Engineering Council of South Africa (ECSA)

Number of years' experience on projects of a similar nature

- ≤3 years – 10 points
- >3 ≤7 years – 20 points
- >7≤10 years – 30 points
- >10 years – 50 points

	REQUEST FOR QUOTATION	Form No: UW-RFQ-2 Version No: 3/2023 Effective Date: Jul 2023
	RFQ Number: Q25/822/VM A	

10.3 Third Stage: Price and Preference goals

1. Subsequent to the evaluation of mandatory/ administrative requirements, the second stage of evaluation of the bids will be in respect of price and preferential procurement only.
2. Tenderer is tax compliant
3. In compliance with the Preferential Procurement Regulations 2022, the 80/20 preference point system is applicable: points for this bid shall be awarded for:
 - a) Price; and (80) and Preference as defined in SBD 6.1 (20)
4. The Preference Goals that have been identified for this bid is stipulated in SBD 6.1
5. Preferential goals and applicable points for this tender in terms of Preferential Procurement Regulations 2022, are indicated in the table below:

	Description	80/20	Evidence to be provided
RDP	SA Owned _ Enterprise	20	Valid BBBEE or Sworn Affidavit/CIPC registration Certificate
Total points for preferential goals		20	

6. Failure on the part of a bidder to submit proof or documentation required in terms of this RFQ to claim points for specific goals, will be interpreted to mean that preference points for specific goals are not claimed by the bidder.
7. Uuw reserves the right to require of a bidder, either before a bid is adjudicated or at any time subsequently, to substantiate any claim in regard to preferences, in any manner required by Uuw.
8. Uuw reserves the right to conduct negotiations with the qualifying bidder/s regarding any terms and conditions, including price(s), of a proposed contract where applicable Uuw reserves the right not to accept the lowest financial offer or any offer.



REQUEST FOR QUOTATION

RFQ Number: Q25/822/VM A

Form No: UW-RFQ-2
Version No: 3/2023
Effective Date: Jul 2023

PRICING SCHEDULE (BOQ)– FIRM PRICES

- a) Only firm prices will be accepted. Non-Firm prices (including prices subject to rates of exchange variations) will not be considered
- b) In cases where different delivery points influence the pricing, a separate pricing schedule must be submitted for each delivery point

Name of bidder _____ RFQ number **Q25/822/VM A** _____
Closing Time **23h59** _____ Closing date **21 April 2025** _____

OFFER TO BE VALID FOR _____ CALENDER DAYS FROM THE CLOSING DATE OF QUOTE.

BILL OF QUANTITIES - PRICE TABLE

Item No.	Material / Description of item	Qty (A)	Unit Measure	Unit Price Excl. (B)	Quoted Price (A x B) Excl. Vat
1	Conduct a structural assessment and provide written report	1	Sum		
2	Develop a concept design, provide a written conceptual design report and architectural drawings in AutoCAD and PDF format in line with the Green Building Council of SA (GBCSA) requirements	1	Sum		
3	Provide cost estimates for the proposed concept design	1	Sum		
4	Present conceptual design to Uuw Process Services' staff (3D virtual tour	1	Sum		
SUB TOTAL					
Vat (15%)					
GRAND TOTAL (price in SA Rands with all applicable taxes included)					

Does the offer comply with the specification(s) **YES** **NO**

If not to specification, indicate deviation(s)

I (full name) _____, in my capacity as _____, the duly authorized representative of _____ (business name) hereby declares that the offer is in accordance with the attached specification, notes to suppliers & accepts all conditions/clauses contained in the said documents.

Signature of duly authorized representative _____

DATE: _____



REQUEST FOR QUOTATION

RFQ Number: Q25/822/VM A

Form No: UW-RFQ-2
Version No: 3/2023
Effective Date: Jul 2023

AUTHORITY TO SIGN

RFQ NO: _____

Description: _____

Close Corporation / Company / Partnership / Trust /Sole proprietor or Sole trader

Company Name: _____

Registration Number: _____


Resolution Of The Directors Of The Company etc. resolved that _____, in his/her capacity as _____, is authorized to make applications on behalf of the Close Corporation / Company / Partnership / Trust /Sole proprietor or sole trader for:

Any documentation relating to the business (which is not necessarily a change of ownership). The nominated person will also have access to webpage for the business. Signature(s) for Close Corporation / Company / Partnership / Trust/ Sole proprietor or sole trader.

(Sole member still must sign this resolution)

Signature of members:

Name	Signature	Date
1. _____	_____	_____
2. _____	_____	_____
3. _____	_____	_____
4. _____	_____	_____
5. _____	_____	_____
6. _____	_____	_____

	REQUEST FOR QUOTATION	Form No: UW-RFQ-2 Version No: 3/2023 Effective Date: Jul 2023
	RFQ Number: Q25/822/VM A	

SBD 4 - BIDDER'S DISCLOSURE

1. PURPOSE OF THE FORM

Any person (natural or juristic) may make an offer or offers in terms of this invitation to bid. In line with the principles of transparency, accountability, impartiality, and ethics as enshrined in the Constitution of the Republic of South Africa and further expressed in various pieces of legislation, it is required for the bidder to make this declaration in respect of the details required hereunder.

Where a person/s are listed in the Register for Tender Defaulters and / or the List of Restricted Suppliers, that person will automatically be disqualified from the bid process.

2. Bidder's declaration

2.1 Is the bidder, or any of its directors / trustees / shareholders / members / partners or any person having a controlling interest¹ in the enterprise, employed by the state **YES/NO**

2.1.1 If so, furnish particulars of the names, individual identity numbers, and, if applicable, state employee numbers of sole proprietor/ directors / trustees / shareholders / members/ partners or any person having a controlling interest in the enterprise, in table below.

Full Name	Identity Number	Name of State institution

2.2 Do you, or any person connected with the bidder, have a relationship with any person who is employed by the procuring institution? **YES/NO**

2.2.1 If so, furnish particulars:

¹ the power, by one person or a group of persons holding the majority of the equity of an enterprise, alternatively, the person/s having the deciding vote or power to influence or to direct the course and decisions of the enterprise.



REQUEST FOR QUOTATION

RFQ Number: Q25/822/VM A

Form No: UW-RFQ-2
Version No: 3/2023
Effective Date: Jul 2023

2.3 Does the bidder or any of its directors / trustees / shareholders / members / partners or any person having a controlling interest in the enterprise have any interest in any other related enterprise whether or not they are bidding for this contract? **YES/NO**

2.3.1 If so, furnish particulars:

3 DECLARATION

I, the undersigned, (name) _____ in submitting the accompanying bid, do hereby make the following statements that I certify to be true and complete in every respect:

- 3.1 I have read and I understand the contents of this disclosure;
- 3.2 I understand that the accompanying bid will be disqualified if this disclosure is found not to be true and complete in every respect;
- 3.3 The bidder has arrived at the accompanying bid independently from, and without consultation, communication, agreement or arrangement with any competitor. However, communication between partners in a joint venture or consortium² will not be construed as collusive bidding.
- 3.4 In addition, there have been no consultations, communications, agreements or arrangements with any competitor regarding the quality, quantity, specifications, prices, including methods, factors or formulas used to calculate prices, market allocation, the intention or decision to submit or not to submit the bid, bidding with the intention not to win the bid and conditions or delivery particulars of the products or services to which this bid invitation relates.
- 3.5 The terms of the accompanying bid have not been, and will not be, disclosed by the bidder, directly or indirectly, to any competitor, prior to the date and time of the official bid opening or of the awarding of the contract.
- 3.6 There have been no consultations, communications, agreements or arrangements made by the bidder with any official of the procuring institution in relation to this procurement process prior to and during the bidding process except to provide clarification on the bid submitted where so required by the institution; and the bidder was not involved in the drafting of the specifications or terms of reference for this bid.

² Joint venture or Consortium means an association of persons for the purpose of combining their expertise, property, capital, efforts, skill and knowledge in an activity for the execution of a contract.



REQUEST FOR QUOTATION

RFQ Number: Q25/822/VM A

Form No: UW-RFQ-2
Version No: 3/2023
Effective Date: Jul 2023

- 3.7 I am aware that, in addition and without prejudice to any other remedy provided to combat any restrictive practices related to bids and contracts, bids that are suspicious will be reported to the Competition Commission for investigation and possible imposition of administrative penalties in terms of section 59 of the Competition Act No 89 of 1998 and or may be reported to the National Prosecuting Authority (NPA) for criminal investigation and or may be restricted from conducting business with the public sector for a period not exceeding ten (10) years in terms of the Prevention and Combating of Corrupt Activities Act No 12 of 2004 or any other applicable legislation.

I CERTIFY THAT THE INFORMATION FURNISHED IN PARAGRAPHS 1, 2 and 3 ABOVE IS CORRECT.


I ACCEPT THAT THE STATE MAY REJECT THE BID OR ACT AGAINST ME IN TERMS OF PARAGRAPH 6 OF PFMA SCM INSTRUCTION 03 OF 2021/22 ON PREVENTING AND COMBATING ABUSE IN THE SUPPLY CHAIN MANAGEMENT SYSTEM SHOULD THIS DECLARATION PROVE TO BE FALSE.

Signature

Date

Position

Name of bidder

	REQUEST FOR QUOTATION	Form No: UW-RFQ-2 Version No: 3/2023 Effective Date: Jul 2023
	RFQ Number: Q25/822/VM A	

**PREFERENCE POINTS CLAIM FORM IN TERMS OF THE PREFERENTIAL
PROCUREMENT REGULATIONS 2022 (SBD 6.1)**

This preference form must form part of all tenders invited. It contains general information and serves as a claim form for preference points for specific goals.

NB: BEFORE COMPLETING THIS FORM, TENDERERS MUST STUDY THE GENERAL CONDITIONS, DEFINITIONS AND DIRECTIVES APPLICABLE IN RESPECT OF THE TENDER AND PREFERENTIAL PROCUREMENT REGULATIONS, 2022

1. GENERAL CONDITIONS

1.1 The following preference point systems are applicable to invitations to tender:

- the 80/20 system for requirements with a Rand value of up to R50 000 000 (all applicable taxes included); and
- the 90/10 system for requirements with a Rand value above R50 000 000 (all applicable taxes included).

1.2 To be completed by the organ of state

The applicable preference point system for this tender is the **80/20** preference point system.

1.3 Points for this tender (even in the case of a tender for income-generating contracts) shall be awarded for:

- (a) Price; and
- (b) Specific Goals.

1.4 To be completed by the organ of state:

The maximum points for this tender are allocated as follows:

	POINTS
PRICE	80
SPECIFIC GOALS	20
TOTAL POINTS FOR PRICE AND SPECIFIC GOALS	100

1.5 Failure on the part of a tenderer to submit proof or documentation required in terms of this tender to claim points for specific goals with the tender, will be interpreted to mean that preference points for specific goals are not claimed.

1.6 The organ of state reserves the right to require of a tenderer, either before a tender is adjudicated or at any time subsequently, to substantiate any claim in regard to preferences, in any manner required by the organ of state

2. DEFINITIONS

- (a) **“tender”** means a written offer in the form determined by an organ of state in response to an invitation to provide goods or services through price quotations, competitive tendering process or any other method envisaged in legislation;
- (b) **“price”** means an amount of money tendered for goods or services, and includes all applicable taxes less all unconditional discounts;
- (c) **“rand value”** means the total estimated value of a contract in Rand, calculated at the time of bid invitation, and includes all applicable taxes;
- (d) **“tender for income-generating contracts”** means a written offer in the form determined by an organ of state in response to an invitation for the origination of income-generating contracts through any method envisaged in legislation that will result in a legal agreement between the organ of state and a third party that produces revenue for the organ of state, and includes, but is not limited to, leasing and disposal of assets and concession contracts, excluding direct sales and disposal of assets through public auctions; and
- (e) **“the Act”** means the Preferential Procurement Policy Framework Act, 2000 (Act No. 5 of 2000).

3. FORMULAE FOR PROCUREMENT OF GOODS AND SERVICES

3.1. POINTS AWARDED FOR PRICE

3.1.1 THE 80/20 OR 90/10 PREFERENCE POINT SYSTEMS

A maximum of 80 or 90 points is allocated for price on the following basis:

$$\begin{array}{ccc}
 \mathbf{80/20} & \mathbf{or} & \mathbf{90/10} \\
 \\
 P_s = 80 \left(1 - \frac{P_t - P_{min}}{P_{min}} \right) & \mathbf{or} & P_s = 90 \left(1 - \frac{P_t - P_{min}}{P_{min}} \right)
 \end{array}$$

Where

- Ps = Points scored for price of tender under consideration
- Pt = Price of tender under consideration
- Pmin = Price of lowest acceptable tender

3.2. FORMULAE FOR DISPOSAL OR LEASING OF STATE ASSETS AND INCOME GENERATING PROCUREMENT


3.2.1. POINTS AWARDED FOR PRICE

A maximum of 80 or 90 points is allocated for price on the following basis:

$$\begin{array}{ccc}
 \mathbf{80/20} & \mathbf{or} & \mathbf{90/10} \\
 \\
 P_s = 80 \left(1 + \frac{P_t - P_{max}}{P_{max}} \right) & \mathbf{or} & P_s = 90 \left(1 + \frac{P_t - P_{max}}{P_{max}} \right)
 \end{array}$$

Where

- Ps = Points scored for price of tender under consideration
- Pt = Price of tender under consideration
- Pmax = Price of highest acceptable tender

	REQUEST FOR QUOTATION	Form No: UW-RFQ-2 Version No: 3/2023 Effective Date: Jul 2023
	RFQ Number: Q25/822/VM A	

4. POINTS AWARDED FOR SPECIFIC GOALS

- 4.1. In terms of Regulation 4(2); 5(2); 6(2) and 7(2) of the Preferential Procurement Regulations, preference points must be awarded for specific goals stated in the tender. For the purposes of this tender the tenderer will be allocated points based on the goals stated in table 1 below as may be supported by proof/ documentation stated in the conditions of this tender:
- 4.2. In cases where organs of state intend to use Regulation 3(2) of the Regulations, which states that, if it is unclear whether the 80/20 or 90/10 preference point system applies, an organ of state must, in the tender documents, stipulate in the case of—
- (a) an invitation for tender for income-generating contracts, that either the 80/20 or 90/10 preference point system will apply and that the highest acceptable tender will be used to determine the applicable preference point system; or
 - (b) any other invitation for tender, that either the 80/20 or 90/10 preference point system will apply and that the lowest acceptable tender will be used to determine the applicable preference point system, then the organ of state must indicate the points allocated for specific goals for both the 90/10 and 80/20 preference point system.

Table 1: Specific goals for the tender and points claimed are indicated per the table below.

(Note to organs of state: Where either the 90/10 or 80/20 preference point system is applicable, corresponding points must also be indicated as such.)

Note to tenderers: The tenderer must indicate how they claim points for each preference point system.)

The specific goals allocated points in terms of this tender <i>[select where applicable to this bid]</i>	Number of points allocated (80/20 system) (To be completed by the organ of state)	Number of points claimed (80/20 system) (To be completed by the tenderer)
SA _ Owned _ Enterprise	20	

DECLARATION WITH REGARD TO COMPANY/FIRM

4.3. Name of company/firm _____

4.4. Company registration number:

TYPE OF COMPANY/ FIRM [TICK APPLICABLE BOX]

- Partnership/Joint Venture / Consortium
- One-person business/sole propriety
- Close corporation
- Public Company
- Personal Liability Company
- (Pty) Limited
- Non-Profit Company
- State Owned Company



REQUEST FOR QUOTATION

RFQ Number: Q25/822/VM A

Form No: UW-RFQ-2
Version No: 3/2023
Effective Date: Jul 2023

- 4.5. I, the undersigned, who is duly authorised to do so on behalf of the company/firm, certify that the points claimed, based on the specific goals as advised in the tender, qualifies the company/firm for the preference(s) shown and I acknowledge that:
- i) The information furnished is true and correct;
 - ii) The preference points claimed are in accordance with the General Conditions as indicated in paragraph 1 of this form;
 - iii) In the event of a contract being awarded as a result of points claimed as shown in paragraphs 1.4 and 4.2, the contractor may be required to furnish documentary proof to the satisfaction of the organ of state that the claims are correct;
 - iv) If the specific goals have been claimed or obtained on a fraudulent basis or any of the conditions of contract have not been fulfilled, the organ of state may, in addition to any other remedy it may have –
 - (a) disqualify the person from the tendering process;
 - (b) recover costs, losses or damages it has incurred or suffered as a result of that person's conduct;
 - (c) cancel the contract and claim any damages which it has suffered as a result of having to make less favourable arrangements due to such cancellation;
 - (d) recommend that the tenderer or contractor, its shareholders and directors, or only the shareholders and directors who acted on a fraudulent basis, be restricted from obtaining business from any organ of state for a period not exceeding 10 years, after the *audi alteram partem* (hear the other side) rule has been applied; and
 - (e) forward the matter for criminal prosecution, if deemed necessary.

SIGNATURE(S) OF TENDERER(S) _____

SURNAME AND NAME: _____

DATE: _____

ADDRESS: _____



REQUEST FOR QUOTATION

RFQ Number: Q25/822/VM A

Form No: UW-RFQ-2
Version No: 3/2023
Effective Date: Jul 2023

OFFICIAL BRIEFING SESSION/SITE INSPECTION CERTIFICATE

Q25/822/VM A: REQUEST FOR PROPOSED ARCHITECTURAL DESIGN FOR WIGGINS PROCESS EVALUATION FACILITY (PEF)
THIS IS TO CERTIFY THAT (NAME)

ON BEHALF OF

ATTENDED THE COMPULSORY BRIEFING SESSION AT **UMNGENI-UTHUKELAWATER** AS FOLLOWS: _

TIME: 10H00

DATE: 11 August 2025

VENUE: uMngeni – uThukela Water, Wiggins WW, 251 Wiggins Road Cato Manor

AND IS THEREFORE FAMILIAR WITH THE CIRCUMSTANCES AND THE SCOPE OF THE SERVICE TO BE RENDERED.


TENDERER'S SIGNATURE /REPRESENTATIVE

DATE: _____

UMNGENI-UTHUKELAWATER SCM REPRESENTATIVE
(PRINT NAME)

SIGNATURE

UMNGENI-UTHUKELA WATER'S STAMP

	REQUEST FOR QUOTATION	Form No: UW-RFQ-2 Version No: 3/2023 Effective Date: Jul 2023
	RFQ Number: Q25/822/VM A	

SBD 7.2 CONTRACT FORM - RENDERING OF SERVICES

THIS FORM MUST BE FILLED IN DUPLICATE BY BOTH THE SERVICE PROVIDER (PART 1) AND THE PURCHASER (PART 2). BOTH FORMS MUST BE SIGNED IN THE ORIGINAL SO THAT THE SERVICE PROVIDER AND THE PURCHASER WOULD BE IN POSSESSION OF ORIGINALLY SIGNED CONTRACTS FOR THEIR RESPECTIVE RECORDS.

PART 1 (TO BE FILLED IN BY THE SERVICE PROVIDER)

1. I hereby undertake to render services described in the attached bidding documents to uMngeni-uthukela Water in accordance with the requirements and task directives / proposals specifications stipulated in above mentioned RFQ Number at the price/s quoted. My offer/s remain binding upon me and open for acceptance by the Purchaser during the validity period indicated and calculated from the closing date of the bid.
2. The following documents shall be deemed to form and be read and construed as part of this agreement:
 - (i) Bidding documents, viz
 - Invitation to bid;
 - Proof of tax compliance status;
 - Pricing schedule(s);
 - Filled in task directive/proposal;
 - Preference claim form for Preferential Procurement in terms of the Preferential Procurement Regulations;
 - Bidder's Disclosure form;
 - Special Conditions of Contract;
 - (ii) General Conditions of Contract; and
 - (iii) Other (specify)
3. I confirm that I have satisfied myself as to the correctness and validity of my bid; that the price(s) and rate(s) quoted cover all the services specified in the bidding documents; that the price(s) and rate(s) cover all my obligations and I accept that any mistakes regarding price(s) and rate(s) and calculations will be at my own risk.
4. I accept full responsibility for the proper execution and fulfilment of all obligations and conditions devolving on me under this agreement as the principal liable for the due fulfillment of this contract.
5. I declare that I have no participation in any collusive practices with any bidder or any other person regarding this or any other bid.
6. I confirm that I am duly authorised to sign this contract.

NAME (PRINT) _____


CAPACITY _____

SIGNATURE _____

NAME OF TENDERER _____

DATE _____

WITNESSES	
1.	_____
2.	_____
DATE:	_____

	REQUEST FOR QUOTATION	Form No: UW-RFQ-2 Version No: 3/2023 Effective Date: Jul 2023
	RFQ Number: Q25/822/VM A	

CONTRACT FORM - RENDERING OF SERVICES (SBD 7.2)

PART 2 (TO BE FILLED IN BY THE PURCHASER)

1. I _____ in my capacity as _____ accept your quotation under reference number **Q25/822/VM A** dated _____ for the rendering of services indicated hereunder and/or further specified in the annexure(s).
2. An official order indicating service delivery instructions is forthcoming.
3. I undertake to make payment for the services rendered in accordance with the terms and conditions of the contract, within 30 (thirty) days after receipt of an invoice.

DESCRIPTION OF SERVICE	REQUEST FOR PROPOSED ARCHITECTURAL DESIGN FOR WIGGINS PROCESS EVALUATION FACILITY (PEF)
PRICE (ALL APPLICABLE TAXES INCLUDED)	
CONTRACT TERM / COMPLETION DATE	
TOTAL PREFERENCE POINTS CLAIMED	
SA_Owned_Enterprise	

4. I confirm that I am duly authorised to sign this contract.

SIGNED AT _____ ON: _____

NAME (PRINT): _____ SIGNATURE: _____

OFFICIAL STAMP


WITNESSES

1. _____

2. _____

DATE: _____

FOR INFORMATION ONLY — NOT FOR CONSTRUCTION

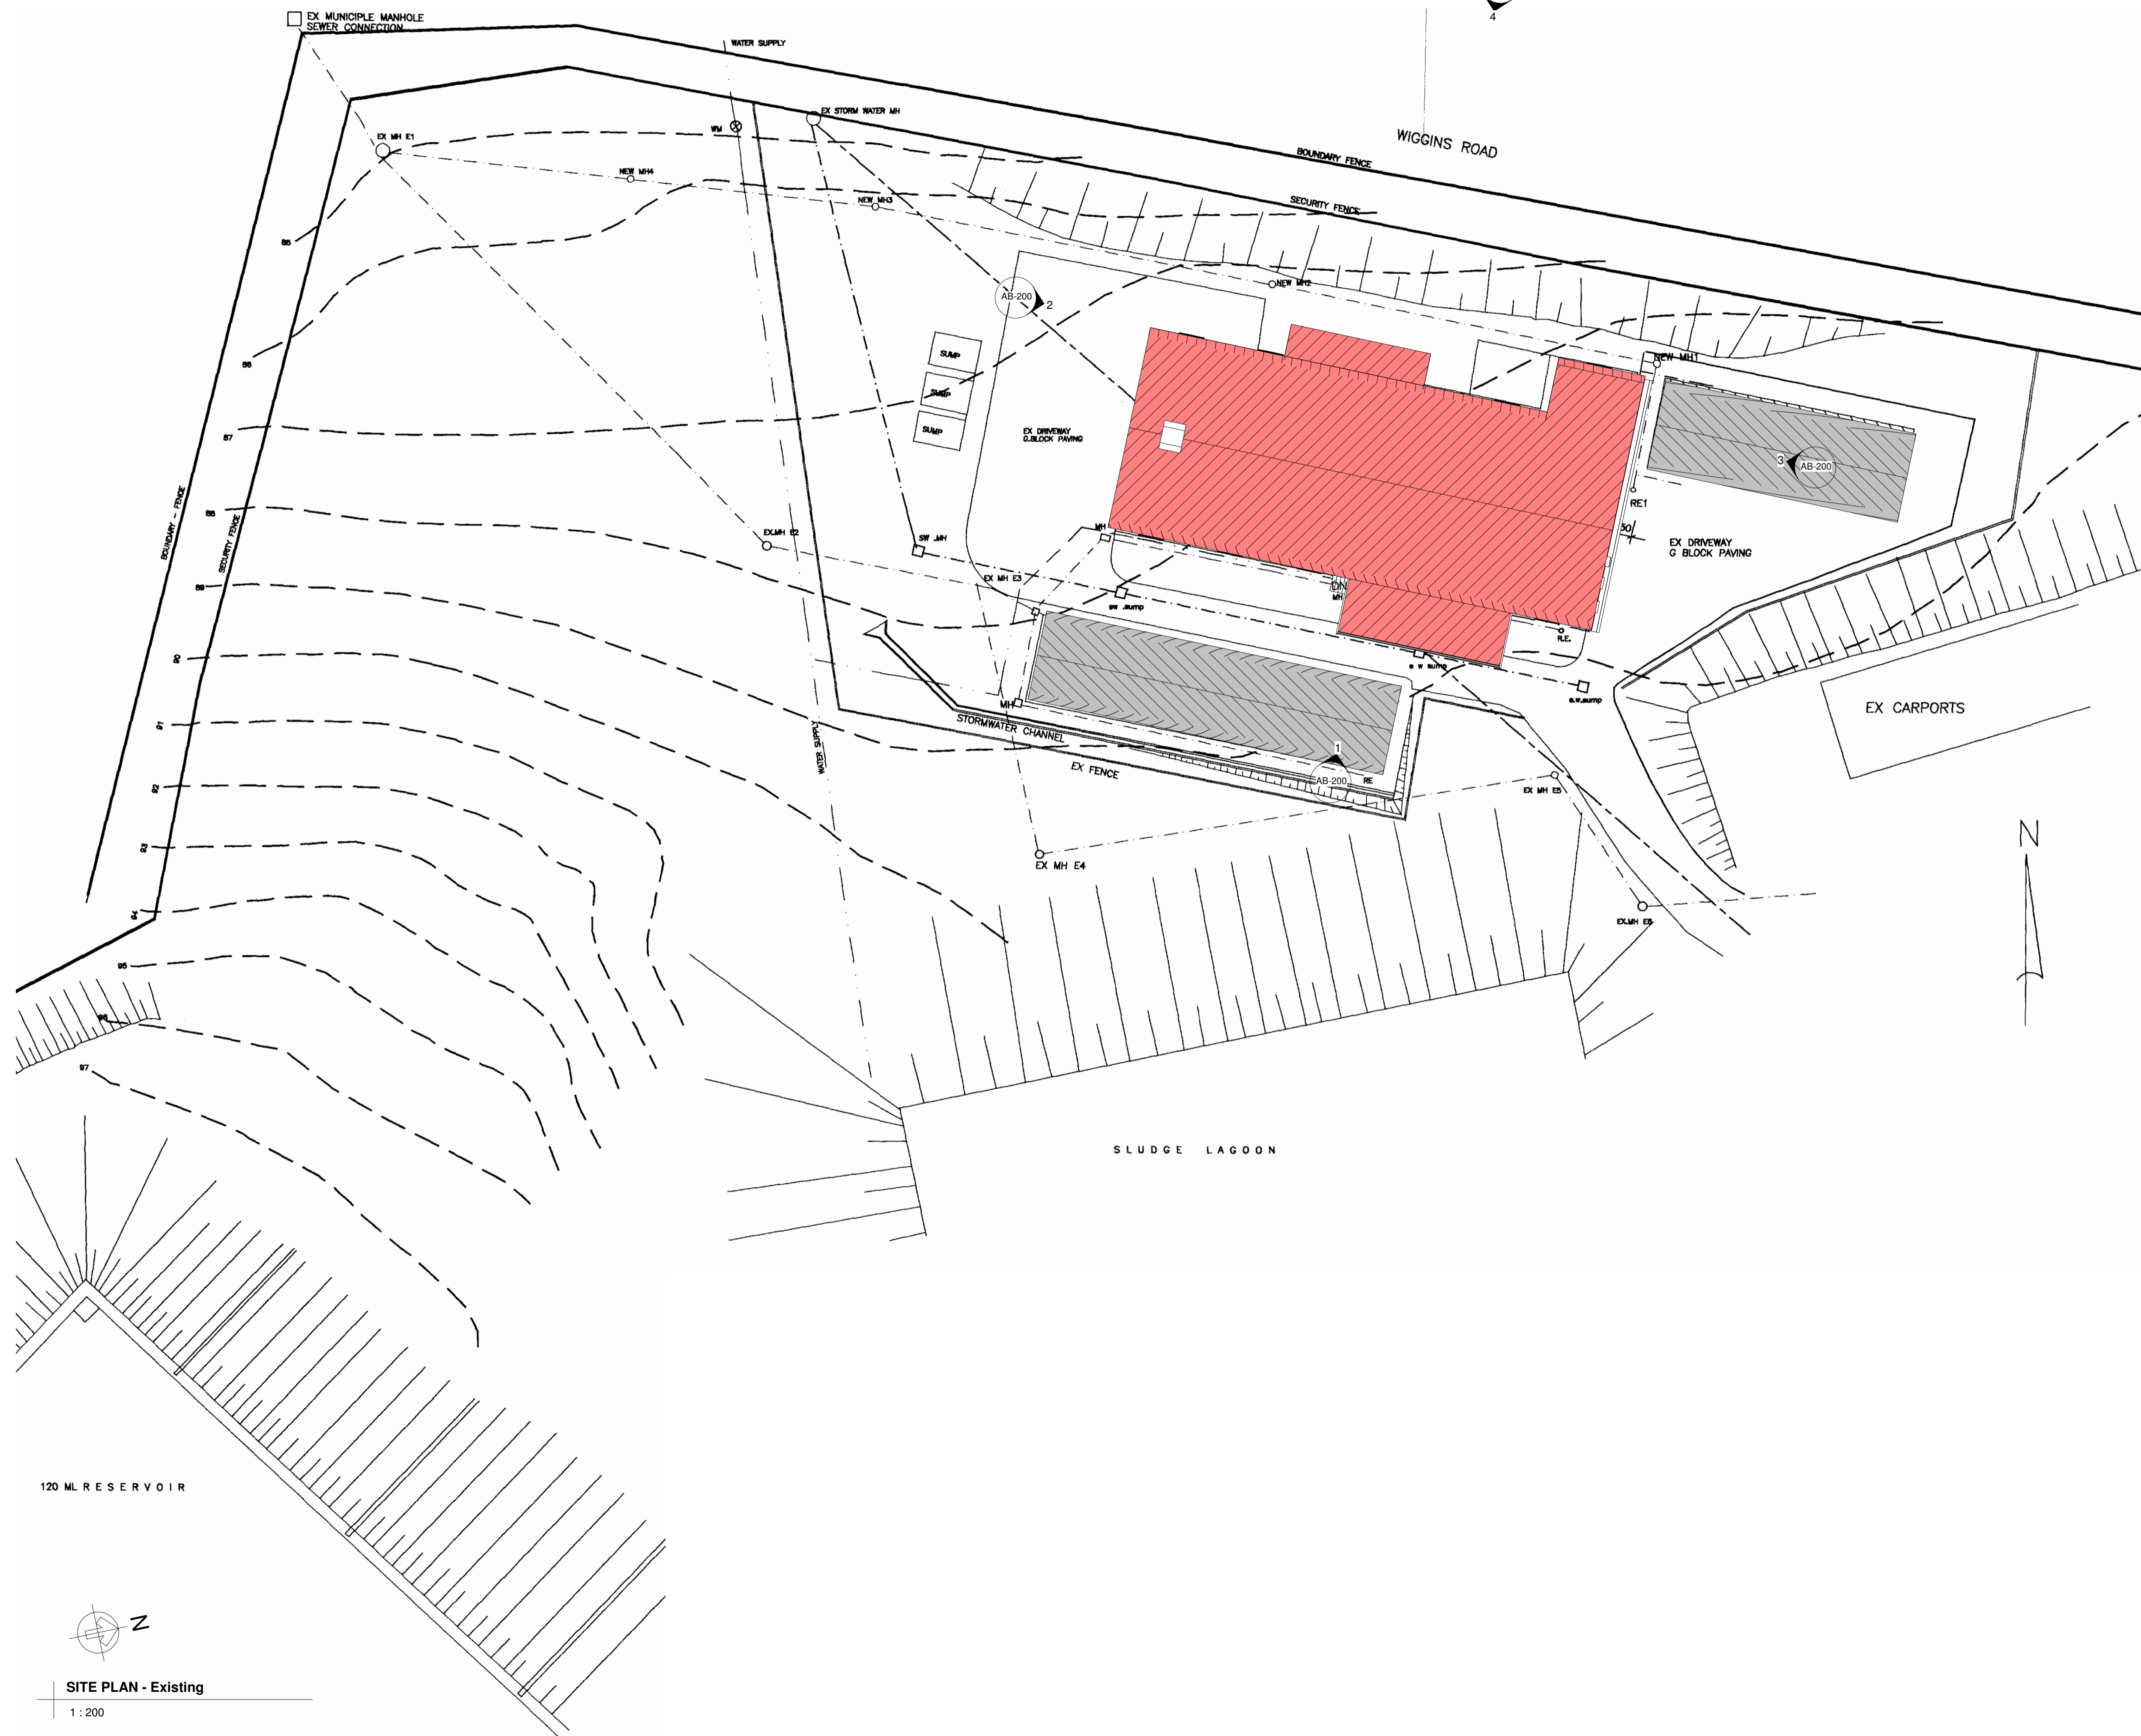

GENERAL DRAWING NOTES

- THE DESIGN ON THIS DRAWING IS COPYRIGHT AND REMAINS THE PROPERTY OF THE ARCHITECTS.
- ALL WORK TO BE CARRIED OUT STRICTLY IN ACCORDANCE WITH MUNICIPAL REGULATIONS.
- DRAWINGS NOT TO BE SCALED, ONLY ANNOTATED DIMENSIONS TO BE USED.
- ALL RELEVANT DATUM, LEVELS, DIMENSIONS TO BE CHECKED ON SITE BEFORE COMMENCEMENT OF WORK.
- ALL DRAWINGS ARE TO BE CHECKED BY THE MAIN CONTRACTOR AND ANY DISCREPANCIES ON THE DRAWINGS OR BETWEEN THE DRAWINGS ARE TO BE REFERRED TO THE ARCHITECT.
- CONTRACTOR TO CHECK ALL QUANTITIES PRIOR TO ORDERING AND MANUFACTURE.
- CONTRACTOR TO PROVIDE SHOP DRAWINGS FOR APPROVAL BY ARCHITECT PRIOR TO MANUFACTURE.

Revision:
No.: Date: Description:

SACAP STAGE 3 DRAWING
FOR INFORMATION ONLY
NOT FOR CONSTRUCTION

Client



Signature: _____ Date: _____



33 ADELAIDE TAMBO RD, DURBAN NORTH
TEL: 031 563 3424 FAX: 031 563 3518
www.sakhisizwearchitects.com

Professional Architects signature
Mr K.P Mawesana (Pr. Arch) sacap (7902) sala (7593)

Project Title:
UMGENI WATER - WIGGINS ROAD - PROCESS EVALUATION FACILITY

Date: 01/08/21 Scale:
Drawn: KN 1 : 200


Drawing Description:

SITE PLAN

Job no.:	Drawing no.:	Rev. no.:
S530	AB-001	

ISSUED FOR APPROVAL	
ISSUED FOR INFORMATION	
ISSUED FOR SUBMISSION	
ISSUED FOR TENDER	
ISSUED FOR CONSTRUCTION	

120 ML RESERVOIR

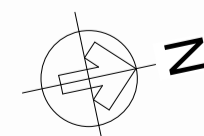


SITE PLAN - Existing


1 : 200

FOR INFORMATION ONLY — NOT FOR CONSTRUCTION

FOR INFORMATION ONLY — NOT FOR CONSTRUCTION

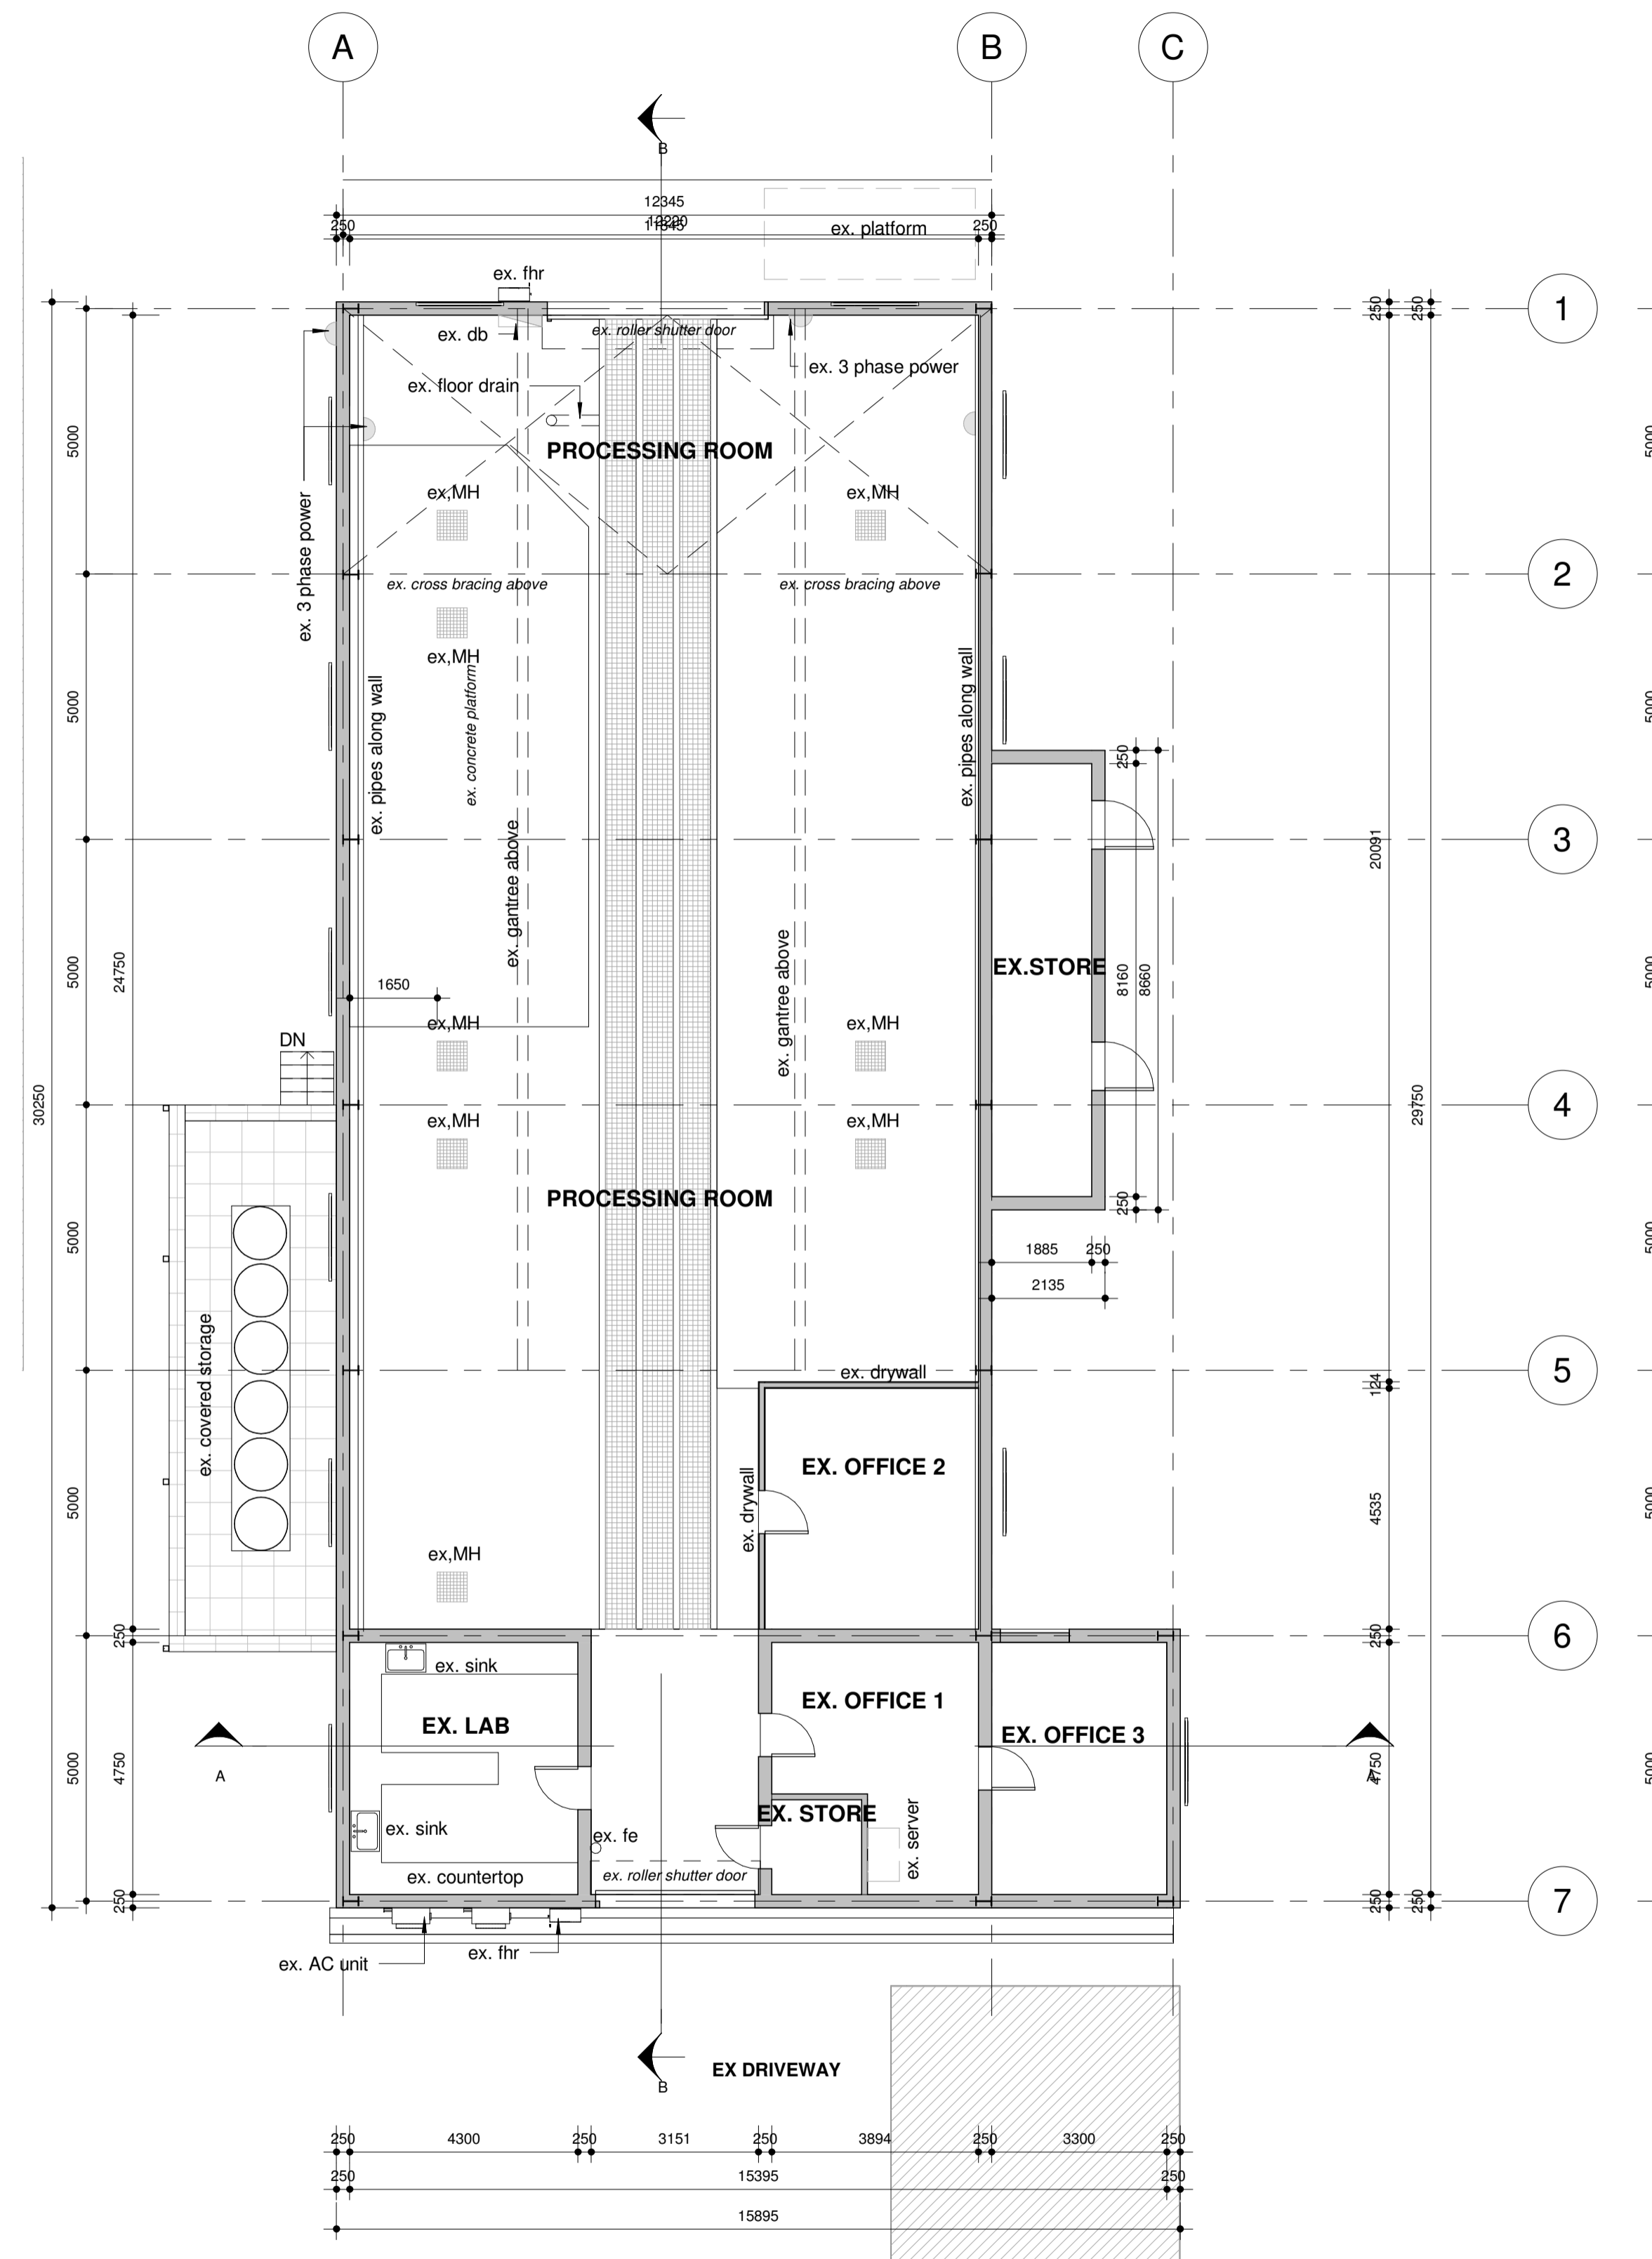

EX. GROUND FFL
1 : 100

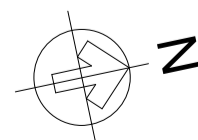

FOR INFORMATION ONLY — NOT FOR CONSTRUCTION

GENERAL DRAWING NOTES

- THE DESIGN ON THIS DRAWING IS COPYRIGHT AND REMAINS THE PROPERTY OF THE ARCHITECTS.
- ALL WORK TO BE CARRIED OUT STRICTLY IN ACCORDANCE WITH MUNICIPAL REGULATIONS.
- DRAWINGS NOT TO BE SCALED, ONLY ANNOTATED DIMENSIONS TO BE USED.
- ALL RELEVANT DATUM, LEVELS, DIMENSIONS TO BE CHECKED ON SITE BEFORE COMMENCEMENT OF WORK.
- ALL DRAWINGS ARE TO BE CHECKED BY THE MAIN CONTRACTOR AND ANY DISCREPANCIES ON THE DRAWINGS OR BETWEEN THE DRAWINGS ARE TO BE REFERRED TO THE ARCHITECT.
- CONTRACTOR TO CHECK ALL QUANTITIES PRIOR TO ORDERING AND MANUFACTURE.
- CONTRACTOR TO PROVIDE SHOP DRAWINGS FOR APPROVAL BY ARCHITECT PRIOR TO MANUFACTURE.

Revision:
No.: Date: Description:

SACAP STAGE 3 DRAWING
FOR INFORMATION ONLY
NOT FOR CONSTRUCTION



Signature: _____ Date: _____



33 ADELAIDE TAMBO RD, DURBAN NORTH
TEL: 031 563 3424 FAX: 031 563 3518
www.sakhisizwearchitects.com

Professional Architects signature
Mr K.P Mawesana (Pr. Arch) sacap (7902) sala (7593)

Project Title:
UMGENI WATER - WIGGINS ROAD - PROCESS EVALUATION FACILITY

Date: 17/12/2020 Scale:
Drawn: KN 1 : 100


Drawing Description:

EXISTING PLAN


Job no.: S530 Drawing no.: AB-100 Rev. no.: .

ISSUED FOR APPROVAL	
ISSUED FOR INFORMATION	
ISSUED FOR SUBMISSION	
ISSUED FOR TENDER	
ISSUED FOR CONSTRUCTION	


FOR INFORMATION ONLY — NOT FOR CONSTRUCTION

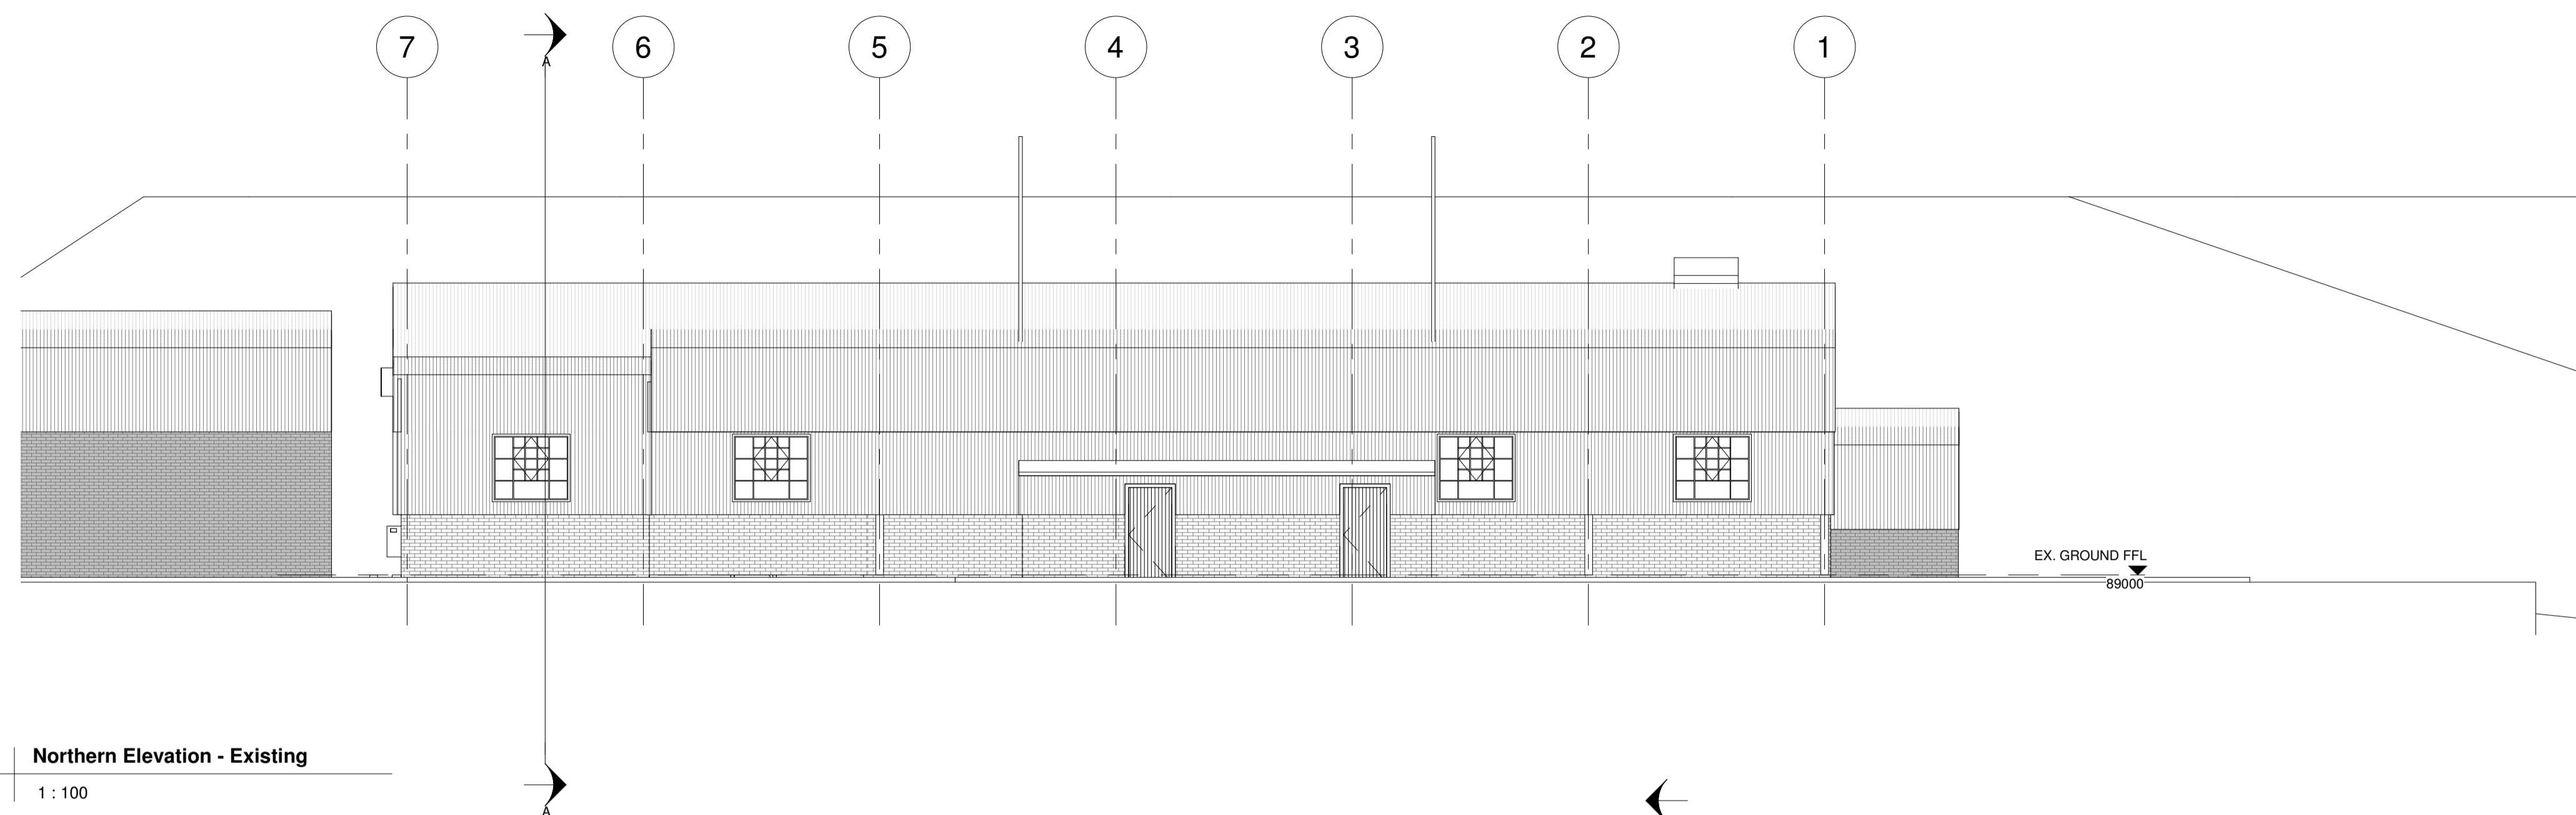


Northern Elevation - Existing
1 : 100

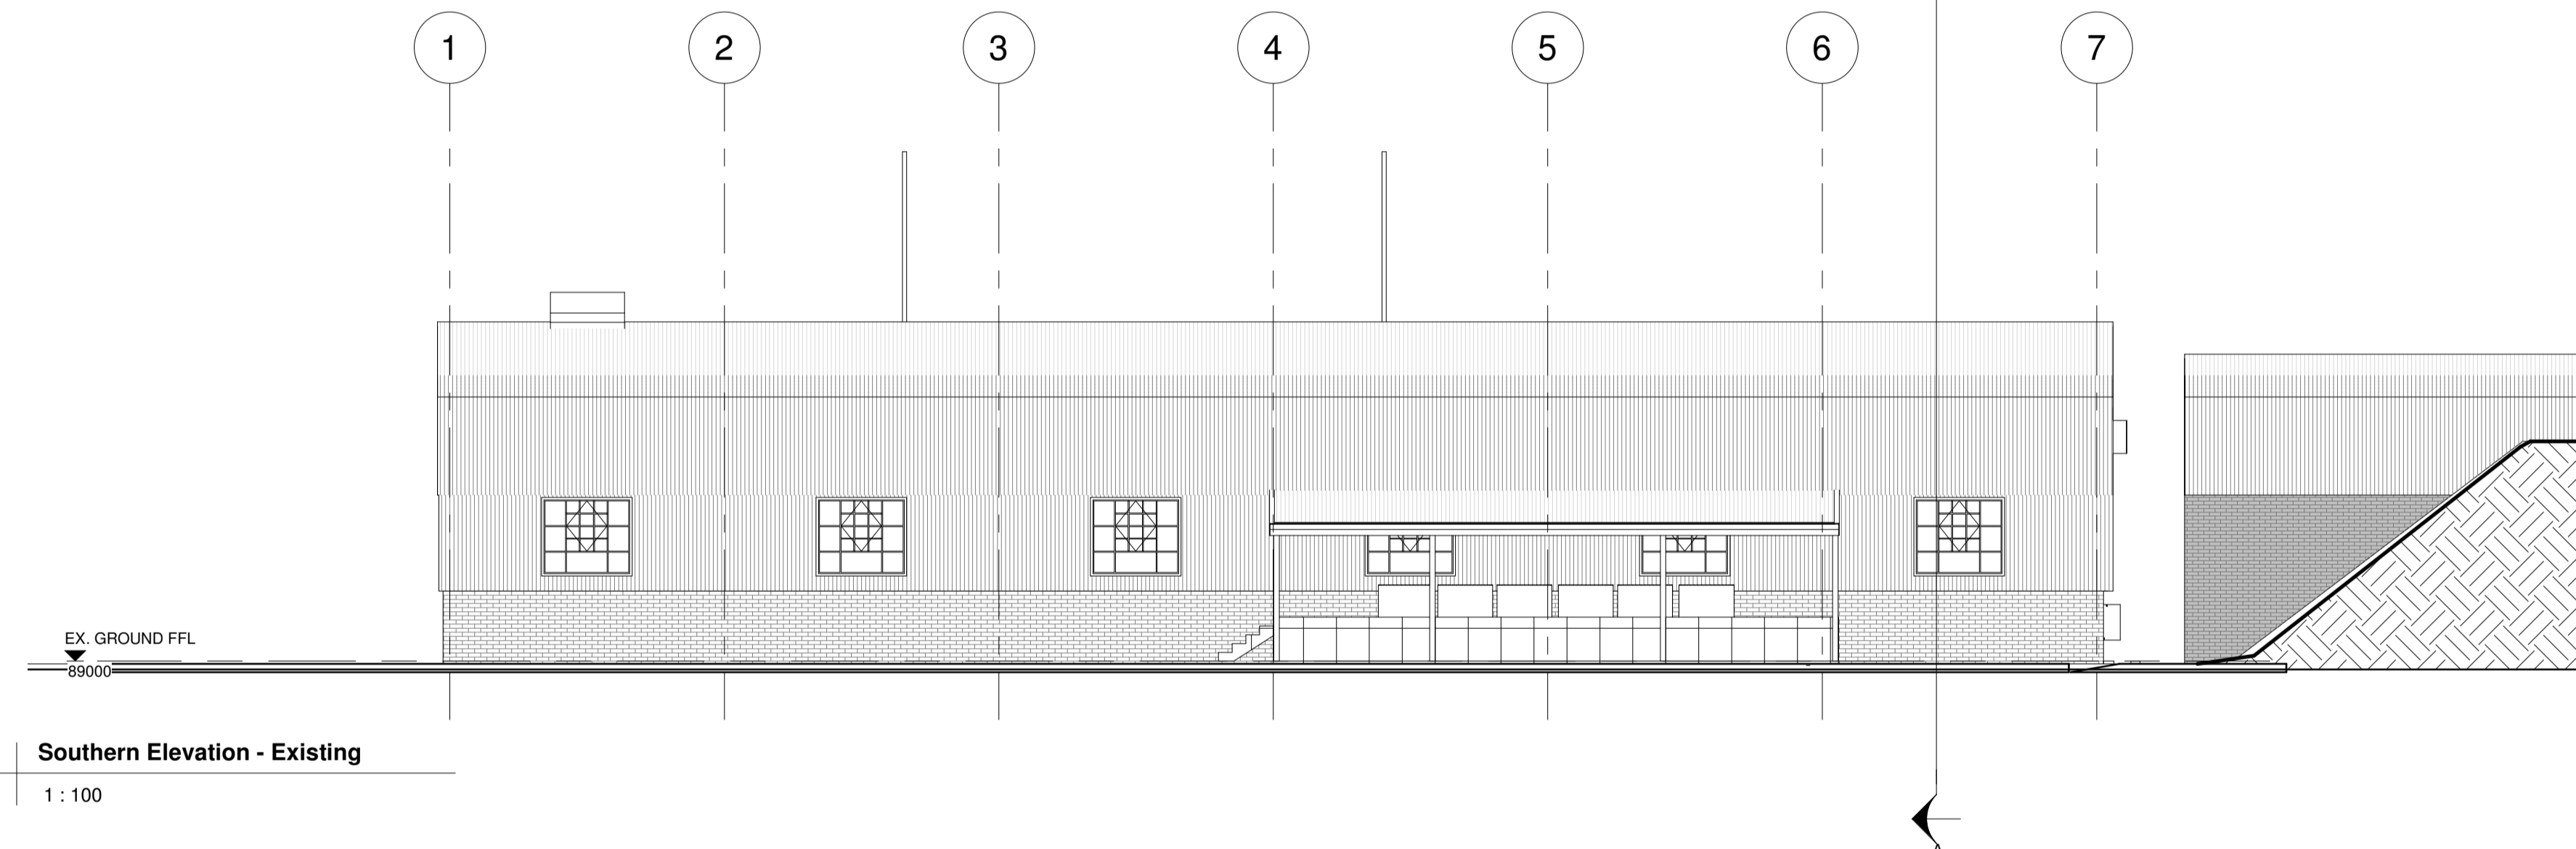

Southern Elevation - Existing
1 : 100

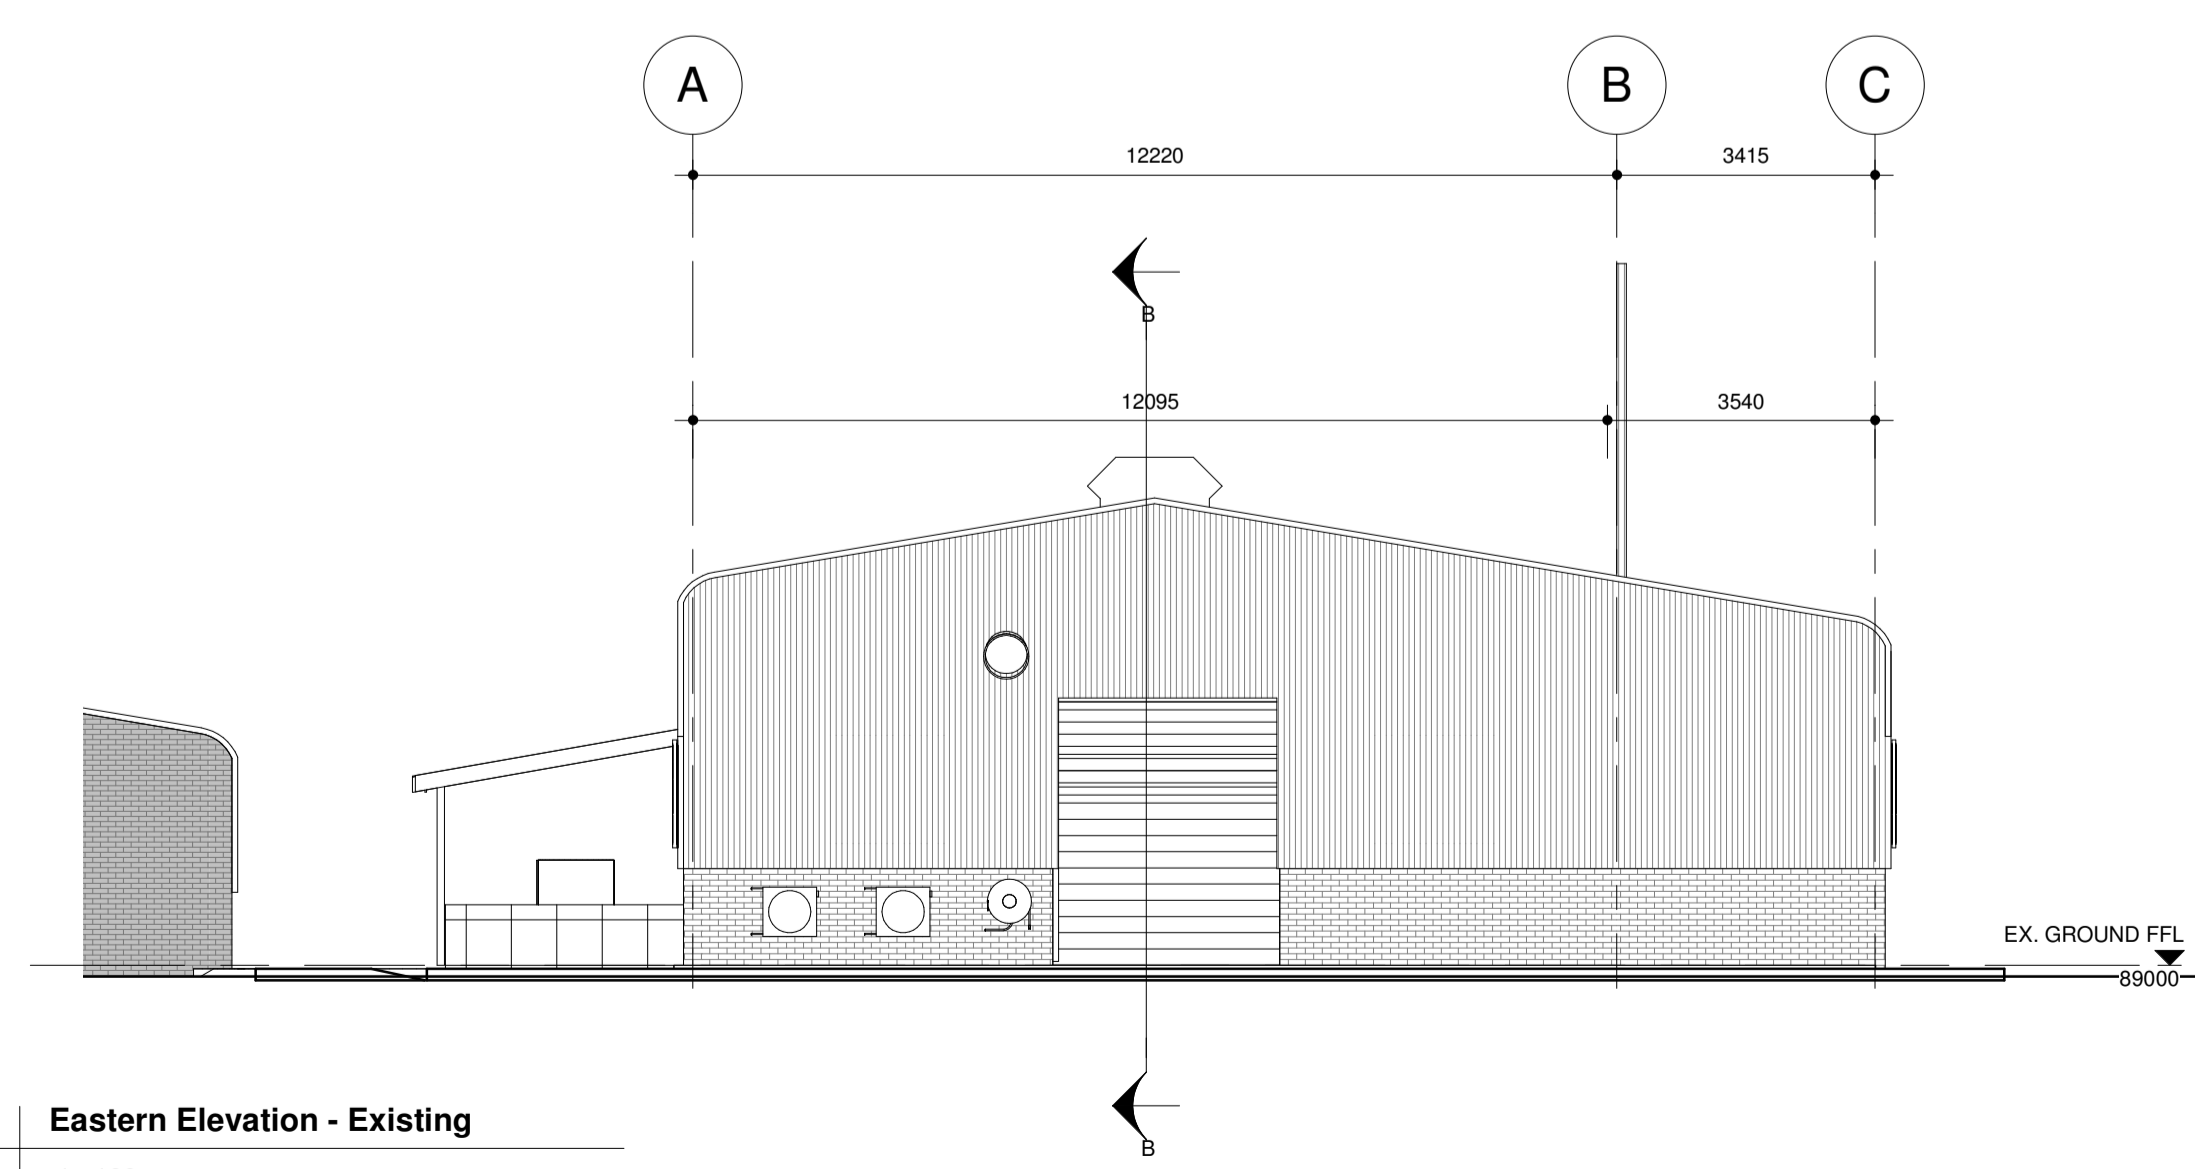

Eastern Elevation - Existing
1 : 100

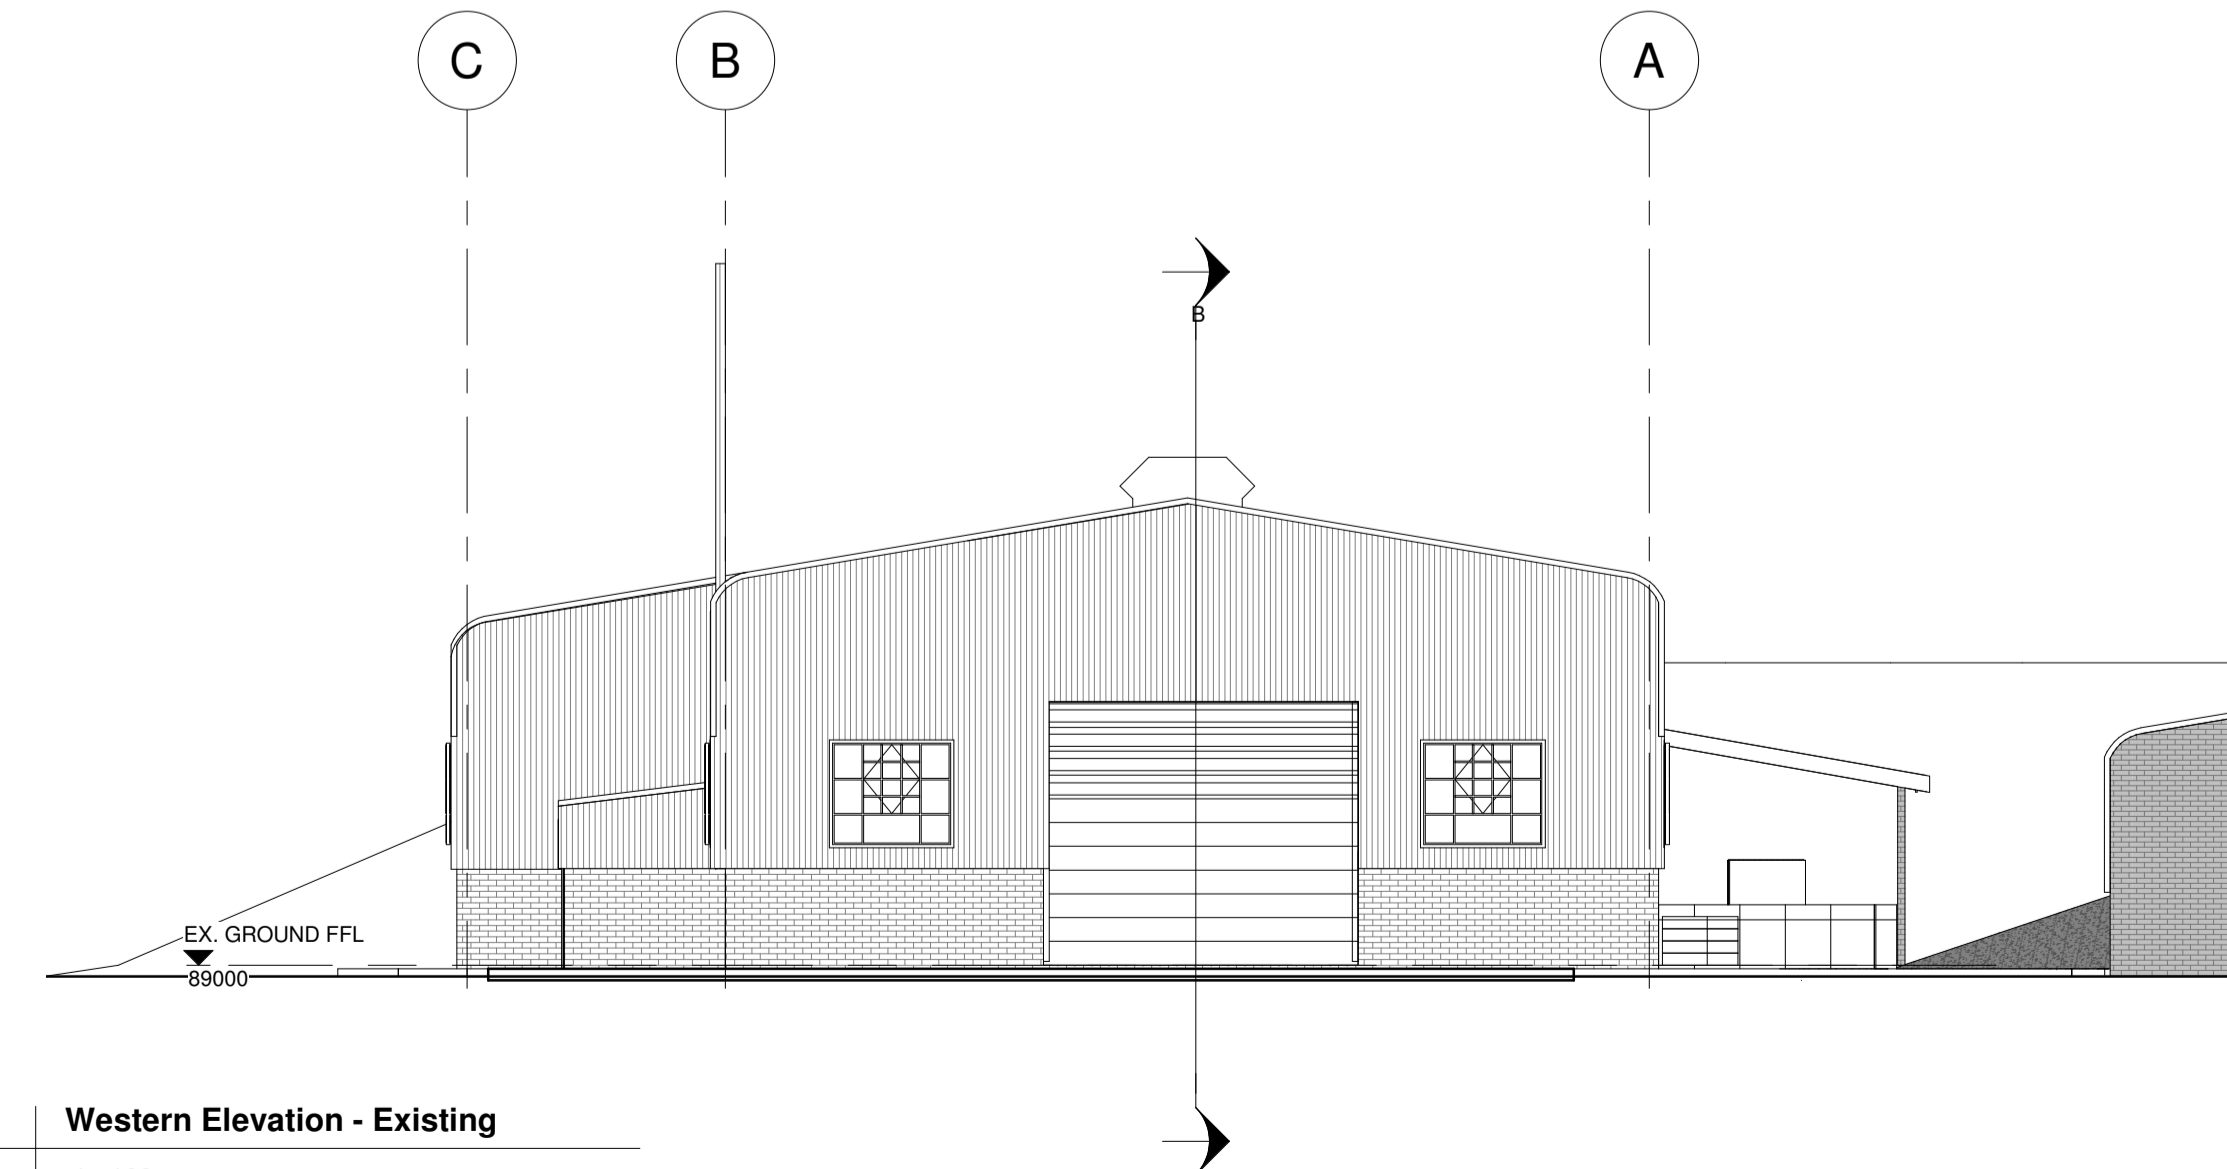

Western Elevation - Existing
1 : 100

FOR INFORMATION ONLY — NOT FOR CONSTRUCTION

GENERAL DRAWING NOTES

- THE DESIGN ON THIS DRAWING IS COPYRIGHT AND REMAINS THE PROPERTY OF THE ARCHITECTS.
- ALL WORK TO BE CARRIED OUT STRICTLY IN ACCORDANCE WITH MUNICIPAL REGULATIONS.
- DRAWINGS NOT TO BE SCALED, ONLY ANNOTATED DIMENSIONS TO BE USED.
- ALL RELEVANT DATUM, LEVELS, DIMENSIONS TO BE CHECKED ON SITE BEFORE COMMENCEMENT OF WORK.
- ALL DRAWINGS ARE TO BE CHECKED BY THE MAIN CONTRACTOR AND ANY DISCREPANCIES ON THE DRAWINGS OR BETWEEN THE DRAWINGS ARE TO BE REFERRED TO THE ARCHITECT.
- CONTRACTOR TO CHECK ALL QUANTITIES PRIOR TO ORDERING AND MANUFACTURE.
- CONTRACTOR TO PROVIDE SHOP DRAWINGS FOR APPROVAL BY ARCHITECT PRIOR TO MANUFACTURE.

Revision:
No.: Date: Description:

SACAP STAGE 3 DRAWING
FOR INFORMATION ONLY
NOT FOR CONSTRUCTION

Client



Signature: _____ Date: _____



33 ADELAIDE TAMBO RD, DURBAN NORTH
TEL: 031 563 3424 FAX: 031 563 3518
www.sakhisizwearchitects.com

Professional Architects signature
Mr K.P Mawesana (Pr. Arch) sacap (7902) sala (7593)

Project Title:
UMGENI WATER - WIGGINS ROAD - PROCESS EVALUATION FACILITY

Date: 04/16/21 Scale:
Drawn: KN 1 : 100

Drawing Description:

EXISTING ELEVATIONS

Job no.: S530 Drawing no.: AB-200 Rev. no.:

ISSUED FOR APPROVAL	
ISSUED FOR INFORMATION	
ISSUED FOR SUBMISSION	
ISSUED FOR TENDER	
ISSUED FOR CONSTRUCTION	