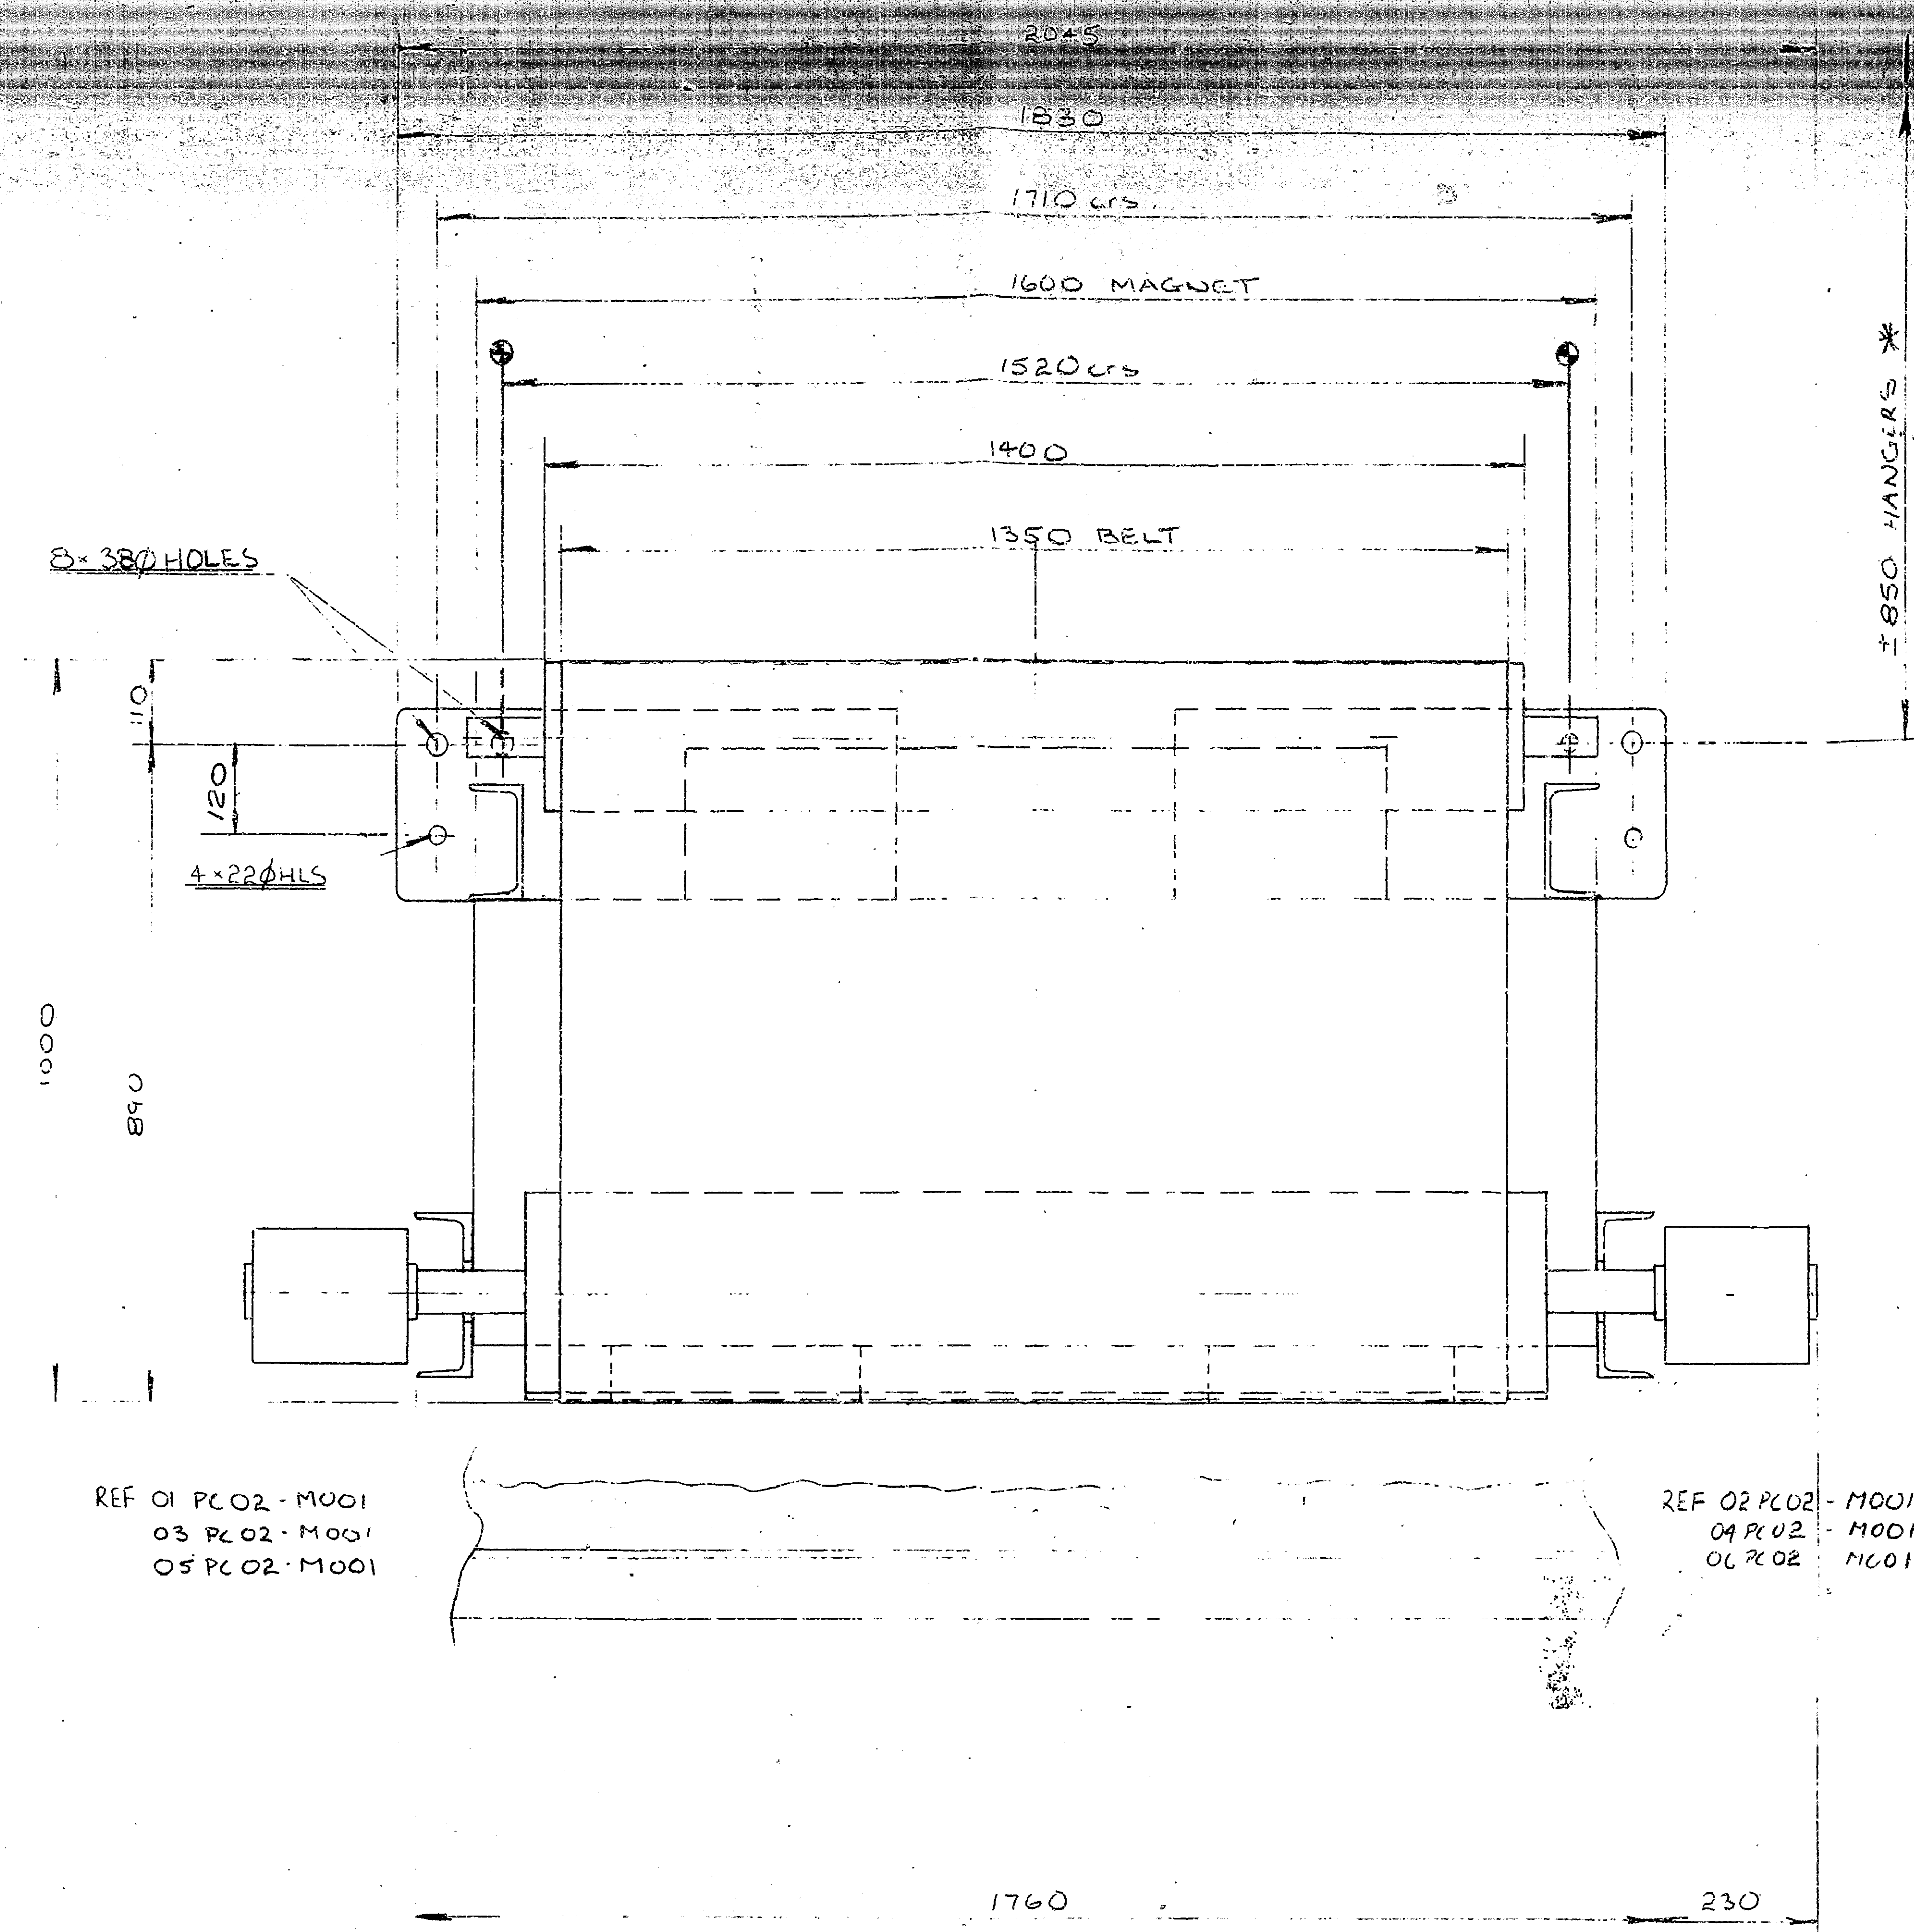


		* 850		
71	85	* 53B.	85	7
A	B	C	B	A

	MAX	MIN
HIGH SIDE	950	850
LOW SIDE	800	700

* DETAIL OF HANGERS

5° BELT SLOPE
MAGNET TO SUIT BELT } CONV N158 / N160

⊕ SAFETY CHAINS (50KN WL)
LENGTH TO BE EQUAL TO FULLY OPEN
TURNBUCKLE PLUS 20mm

W.H.T	11500 KG
WATT'S	15000 W

ESCOM 26 AUG 1985 EY:DM		
CONTRACT ORDER No.		KONTRAKT BEST. Nr.
INDEX REFERENCE		INDEX VERWYS.

TUTUKA POWER STATION
TERRACE COAL HANDLING PLANT
CONTRACT OPT 11719

CLIENT APPROVAL

APPROVED BY

SIGNATURE OF _____

DATE _____

061/2221A

AI-M1120-N300-FLA-Y059

Rv2



P.O. BOX 33363, JEPPESTOWN, 2043
SOUTH AFRICA
317, MAIN REEF ROAD
DENVER, JOHANNESBURG
TELEPHONES:- 015-5311
616-5819
TELEX 8-0210

Bayless

This is a scan of a blank sheet of white paper with horizontal blue or grey ruling lines. A single vertical line runs down the left side, creating a margin. The paper appears slightly aged or off-white. There are some very faint, small dark specks scattered across the surface, likely due to the scanning process or the paper's texture. No text or other markings are present on the page.[illegible]

SCALE	175
DRAWN	D.F. Rao 6/7/83
TRACED	
CHECKED	
APPD.	

TUTUKA P/S TERRACE COAL PLANT.

TITLE MECHAN-MAG TYPE 400/1200 SP
OVERBAND CROSSBELT ELECTROMAGNET

UNAUTHORISED REPRODUCTION
AND OR USE OF INFORMATION
HEREIN IS STRICTLY FORBIDDEN.

DRG. N9.

830706