



TYPICAL LONG-SECTION - YARD CONNECTION  
N.T.S.

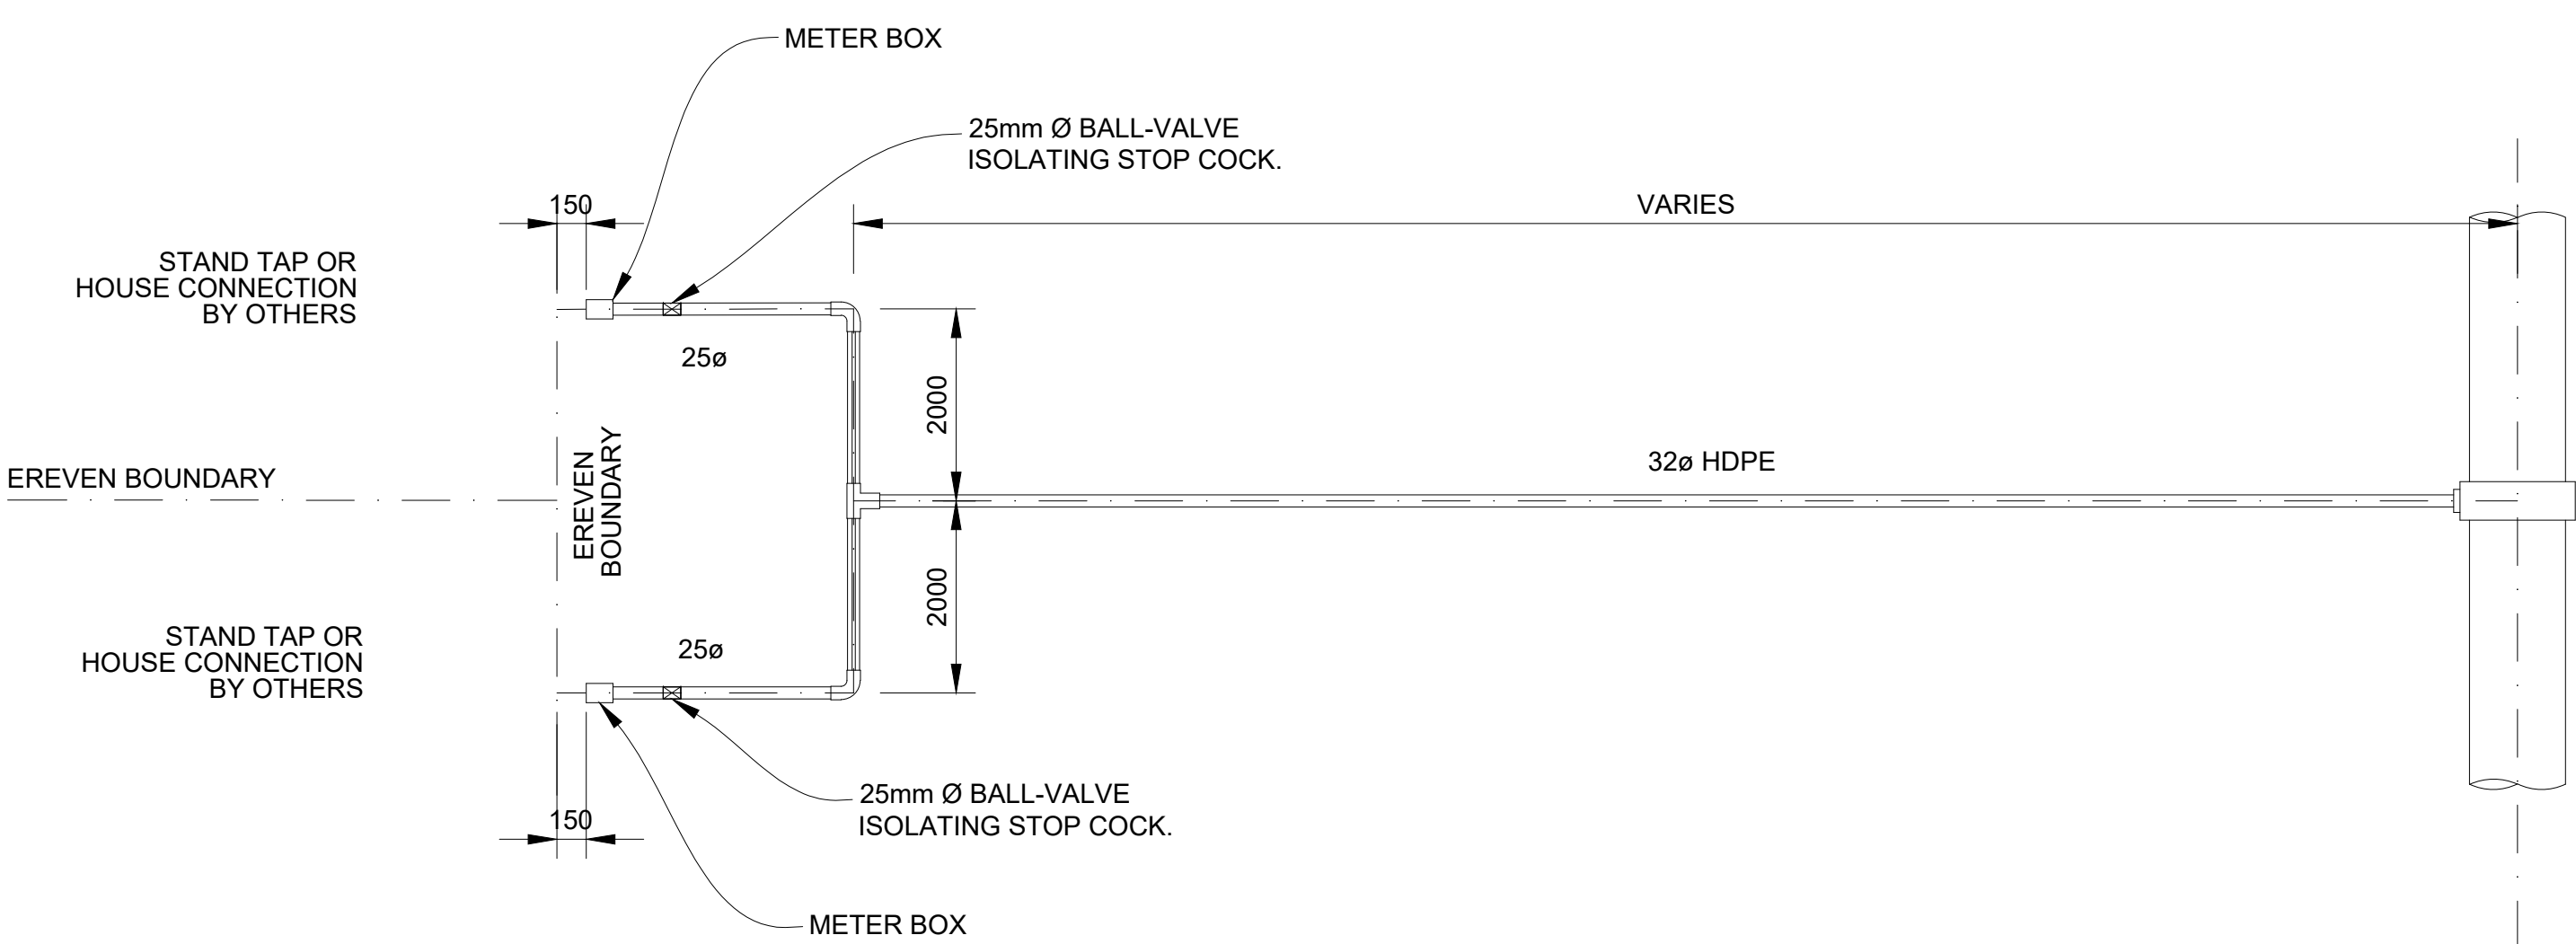

PLAN: DOUBLE CONNECTION STAND TAP  
N.T.S.

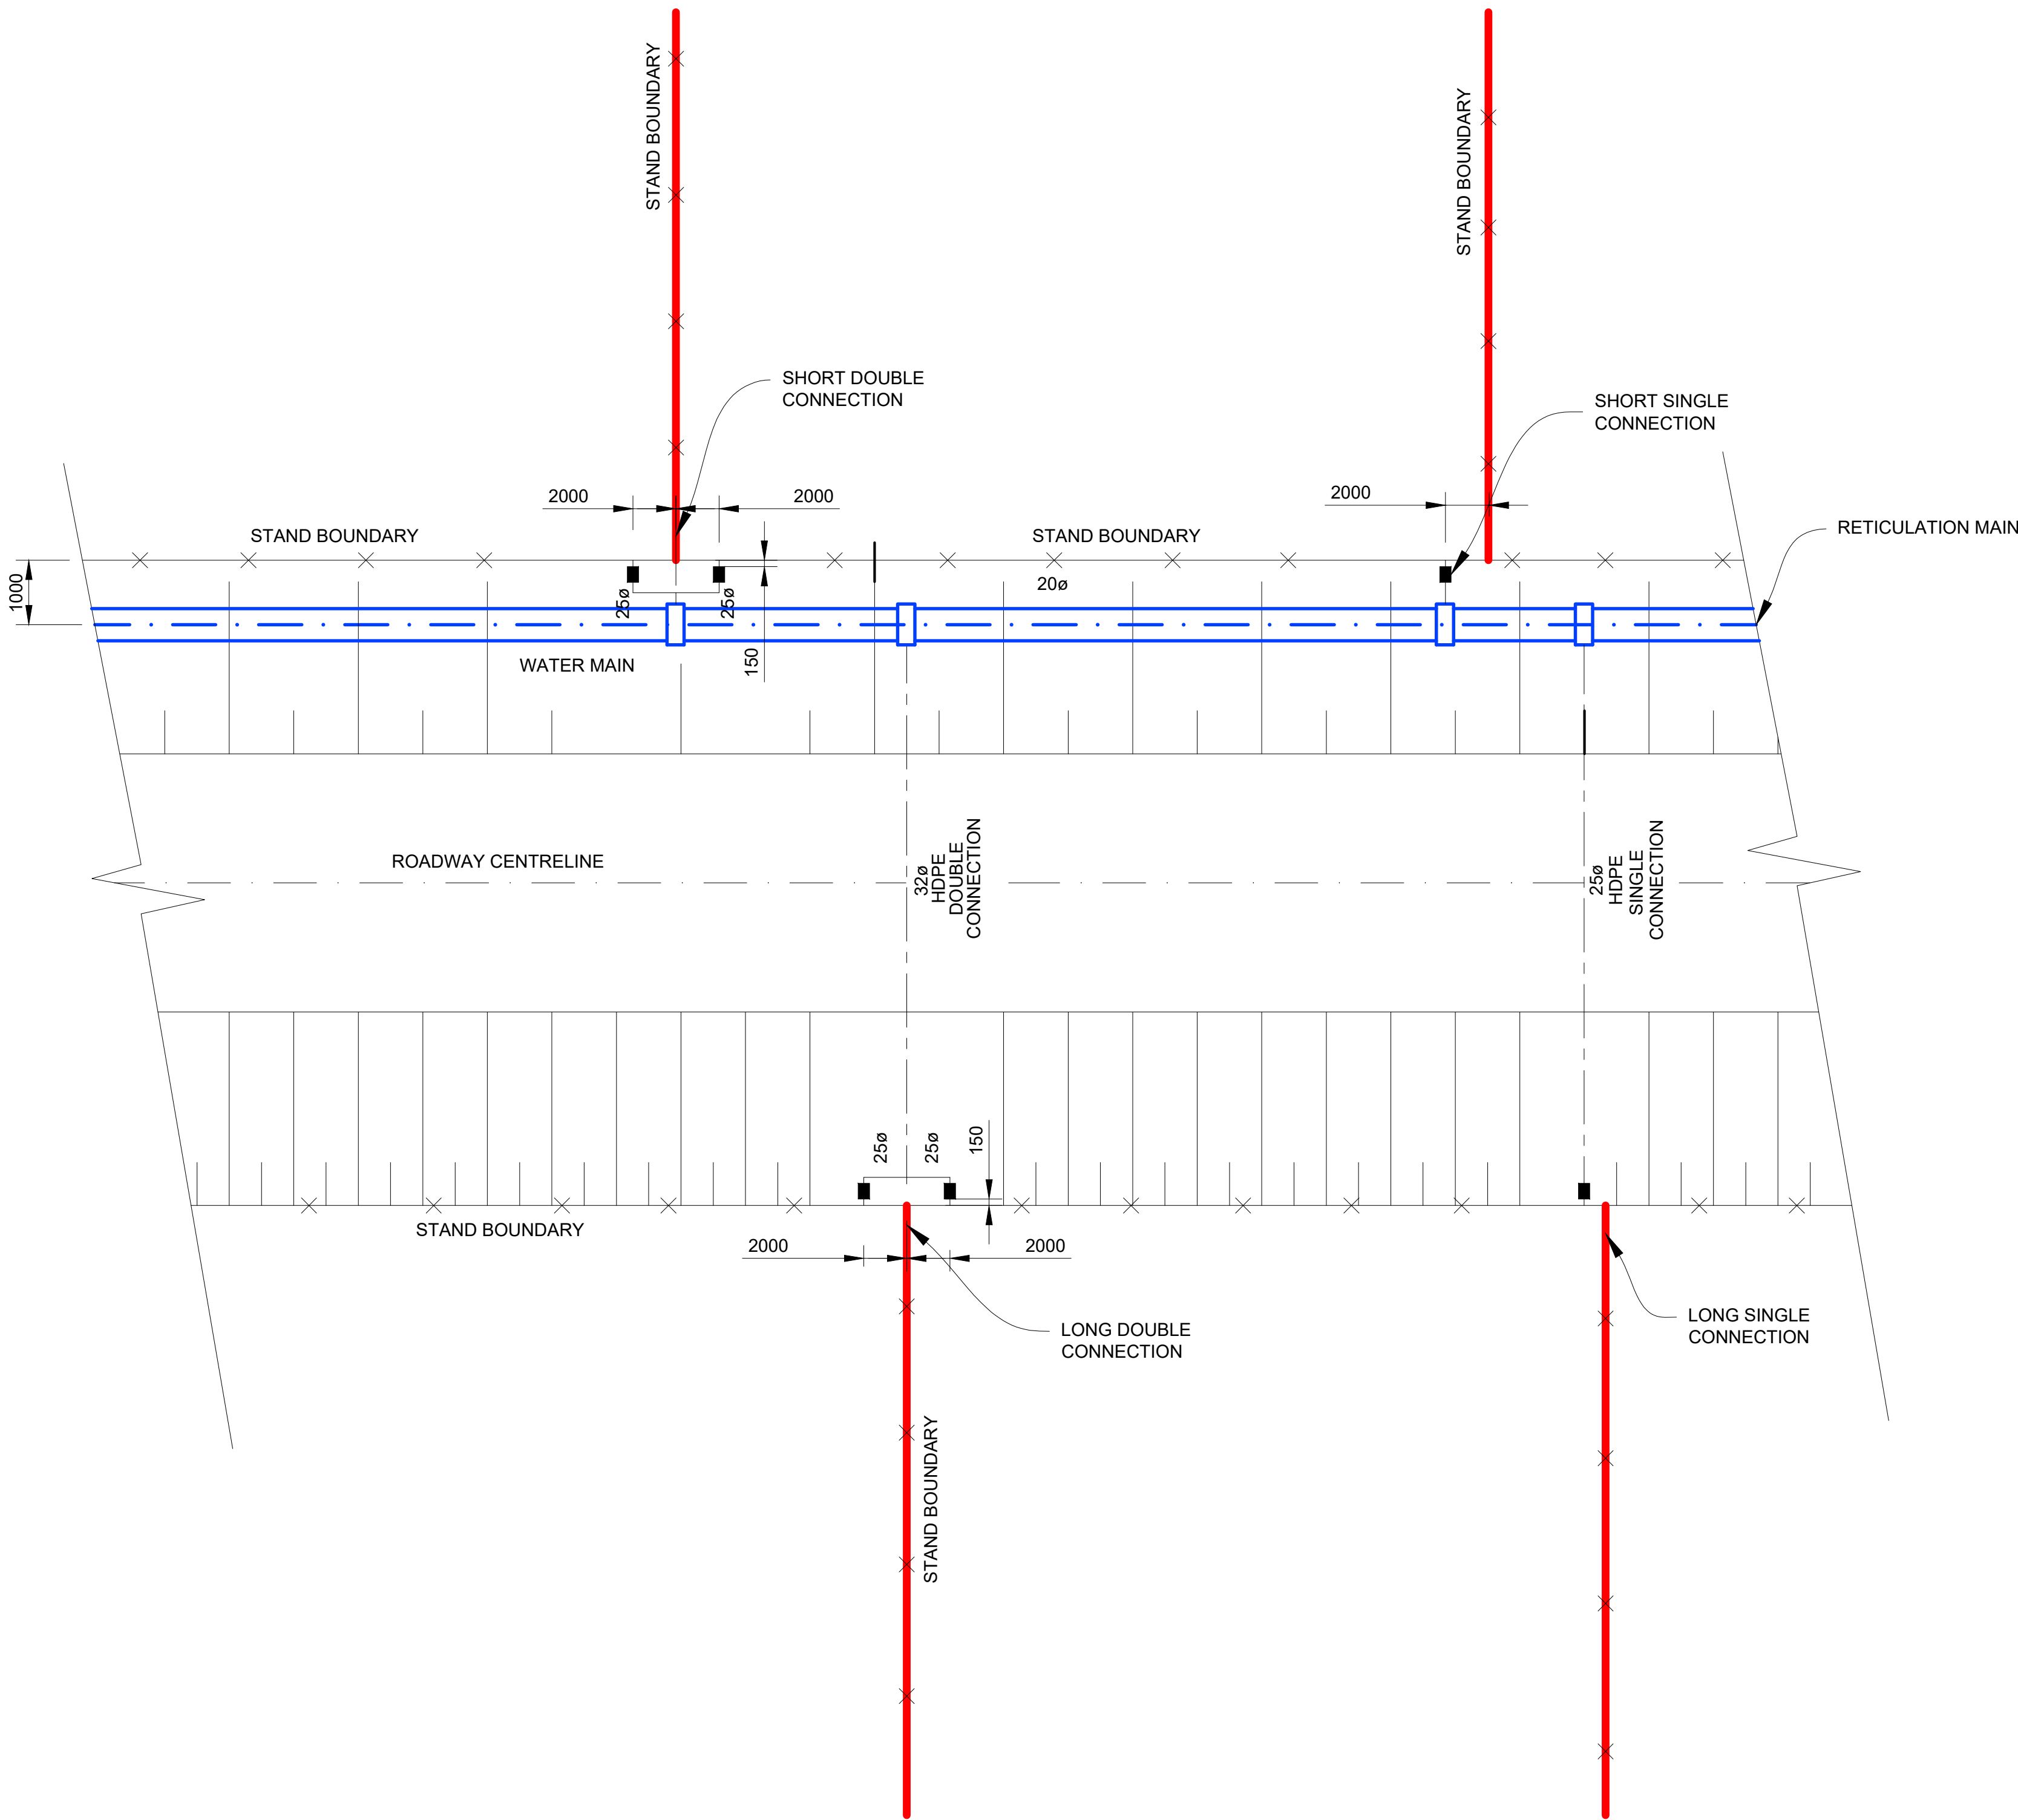

TYPICAL WATER STAND CONNECTION  
N.T.S.

FOR TENDER

SERVICE  
WATER

Rev.	Description	Date	By

AMENDMENTS	
DESIGNED	
DRAWN	
CHECKED	
APPROVED	

CLIENT

  
PRIVATE BAG X45  
MBOMBELA  
1200  
TEL: 013 759 9111  
FAX: 013 759 2070

ENGINEERING CONSULTANT

  
UNIT NO 45.2, CENTRAL PARK  
12 SUIKKERKET STREET  
NELSPRUIT 1200  
013 744 6070

PROJECT

UPGRADE OF BULK WATER  
SCHEME AT UMJINDINI TRUST  
AND KAMADAKWA

TITLE

WATER RETICULATION:  
DETAIL OF PRESSURE REDUCING VALVE  
INSTALLATION

DATE	FEBRUARY 2024
SCALE	AS - SHOWN

CONSULTANT DWG. NO.  
LPS-202318-SD-005

