


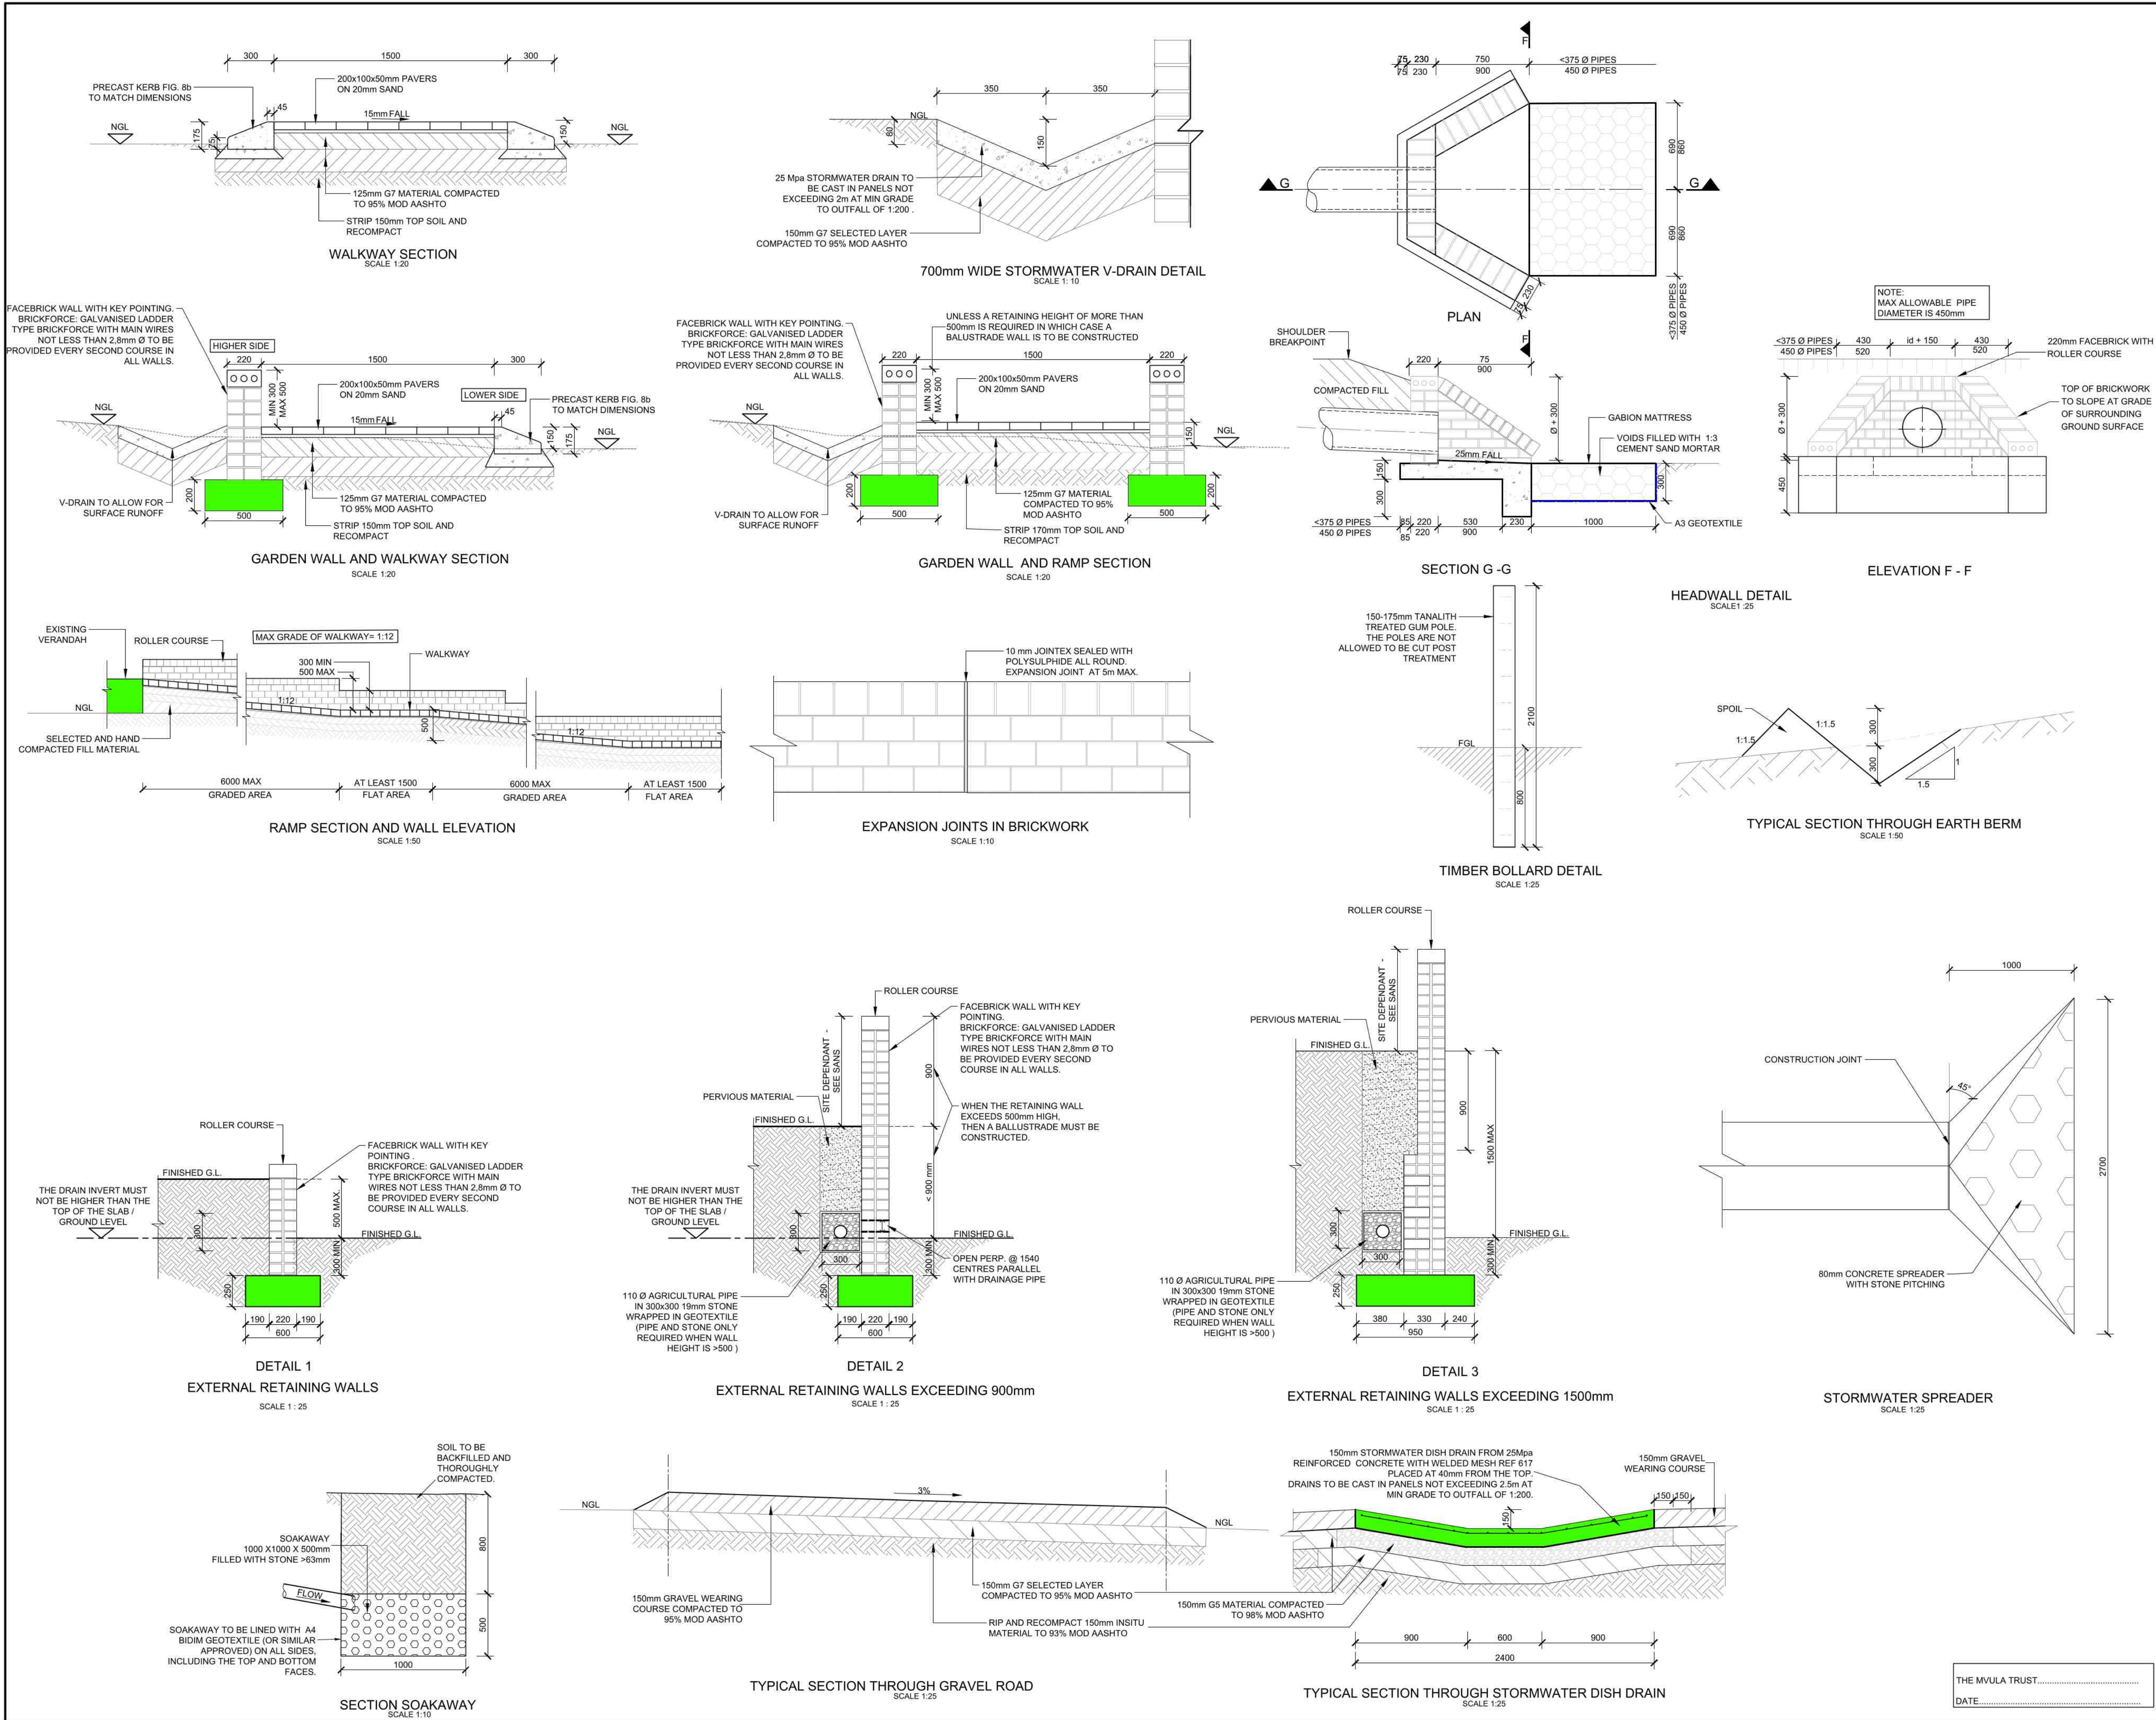

LEGEND:

No	APPROVED	AMENDMENTS	DATE
1	LC	ISSUED TO CONSULTANTS	21-11-2022

APPROVED

PR REGISTRATION NO 201570286

DATE 25-11-2022

COPYRIGHT OF THIS DRAWING IS VESTED IN KHETSHANA CONSULTING ENGINEERS (PTY) LTD. THIS DRAWING FORMS PART OF THE CONSULTING ENGINEERING SERVICES PROVIDED FOR THE PROJECT STATED IN THE TITLE BLOCK, AND MAY NOT BE REPRODUCED OR USED FOR ANY OTHER PURPOSE OR PROJECT WITHOUT THE EXPRESS WRITTEN PERMISSION OF KHETSHANA CONSULTING ENGINEERS.

KETSHANA
CONSULTING ENGINEERS

KETSHANA CONSULTING ENGINEERS (PTY) LTD

KWA LUKHOZI
QUARTZITE DRIVE
THE QUARRY
SELBORNE
5201

P.O. BOX 19204, TECOMA,
EAST LONDON, 5214
TEL: (043)7211321
FAX: (043)7211330
E-MAIL: el@lukhozi.co.za

CLIENT

THE MVULA TRUST
A leading developmental NGO

PROJECT TITLE

**SAFE-BATCH 5
STANDARDS FOR
SCHOOLS ABLUTION**

DRAWING TITLE

**GENERAL
TYPICAL DETAILS**

SCALE	SHEET SET	SHEET SIZE
AS SHOWN	SHEET 1 OF 1 SHEETS	A1

DRAWING No.	REVISION
K021-GEN-001	1