



CO-ORDINATES  
 A : X=-48927.4982 Y=-2532253.5090  
 B : X=-48919.9182 Y=-2532253.5090  
 C : X=-48919.9182 Y=-2532258.5840  
 D : X=-48922.7479 Y=-2532267.5456  
 E : X=-48922.7479 Y=-2532272.6206  
 F : X=-48916.1861 Y=-2532286.4206  
 G : X=-48916.1861 Y=-2532291.4956  
 H : X=-48899.4096 Y=-2532311.0989  
 I : X=-48882.0735 Y=-2532313.3627  
 J : X=-48882.5659 Y=-2532317.2062  
 K : X=-48899.9020 Y=-2532314.9424  
 L : X=-48926.8353 Y=-2532291.4956  
 M : X=-48926.8353 Y=-2532287.6206  
 N : X=-48927.2679 Y=-2532272.6206  
 O : X=-48927.2679 Y=-2532268.7456  
 P : X=-48927.4982 Y=-2532258.6735

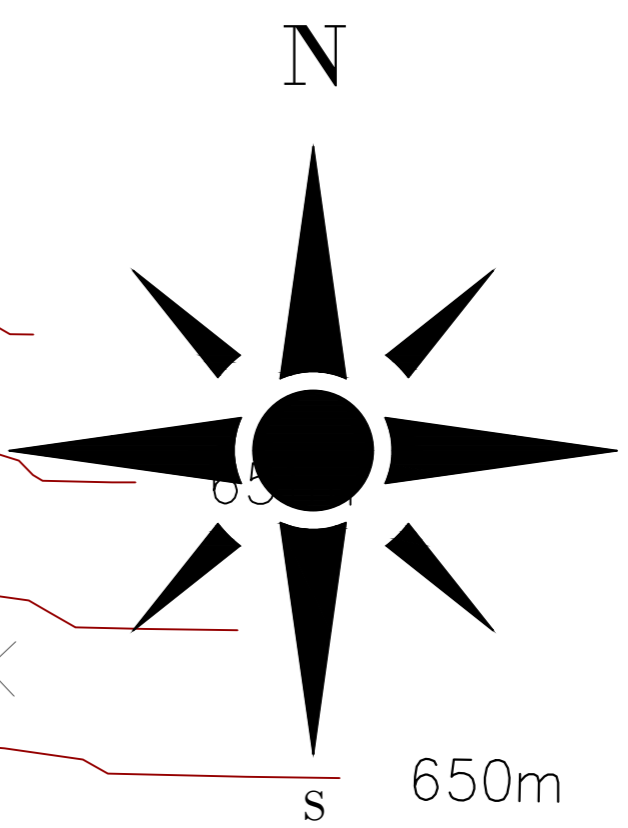

**SITE DEVELOPMENT PLAN-LAYOUT  
(SDP)**

SPONSOR ; CLIENT

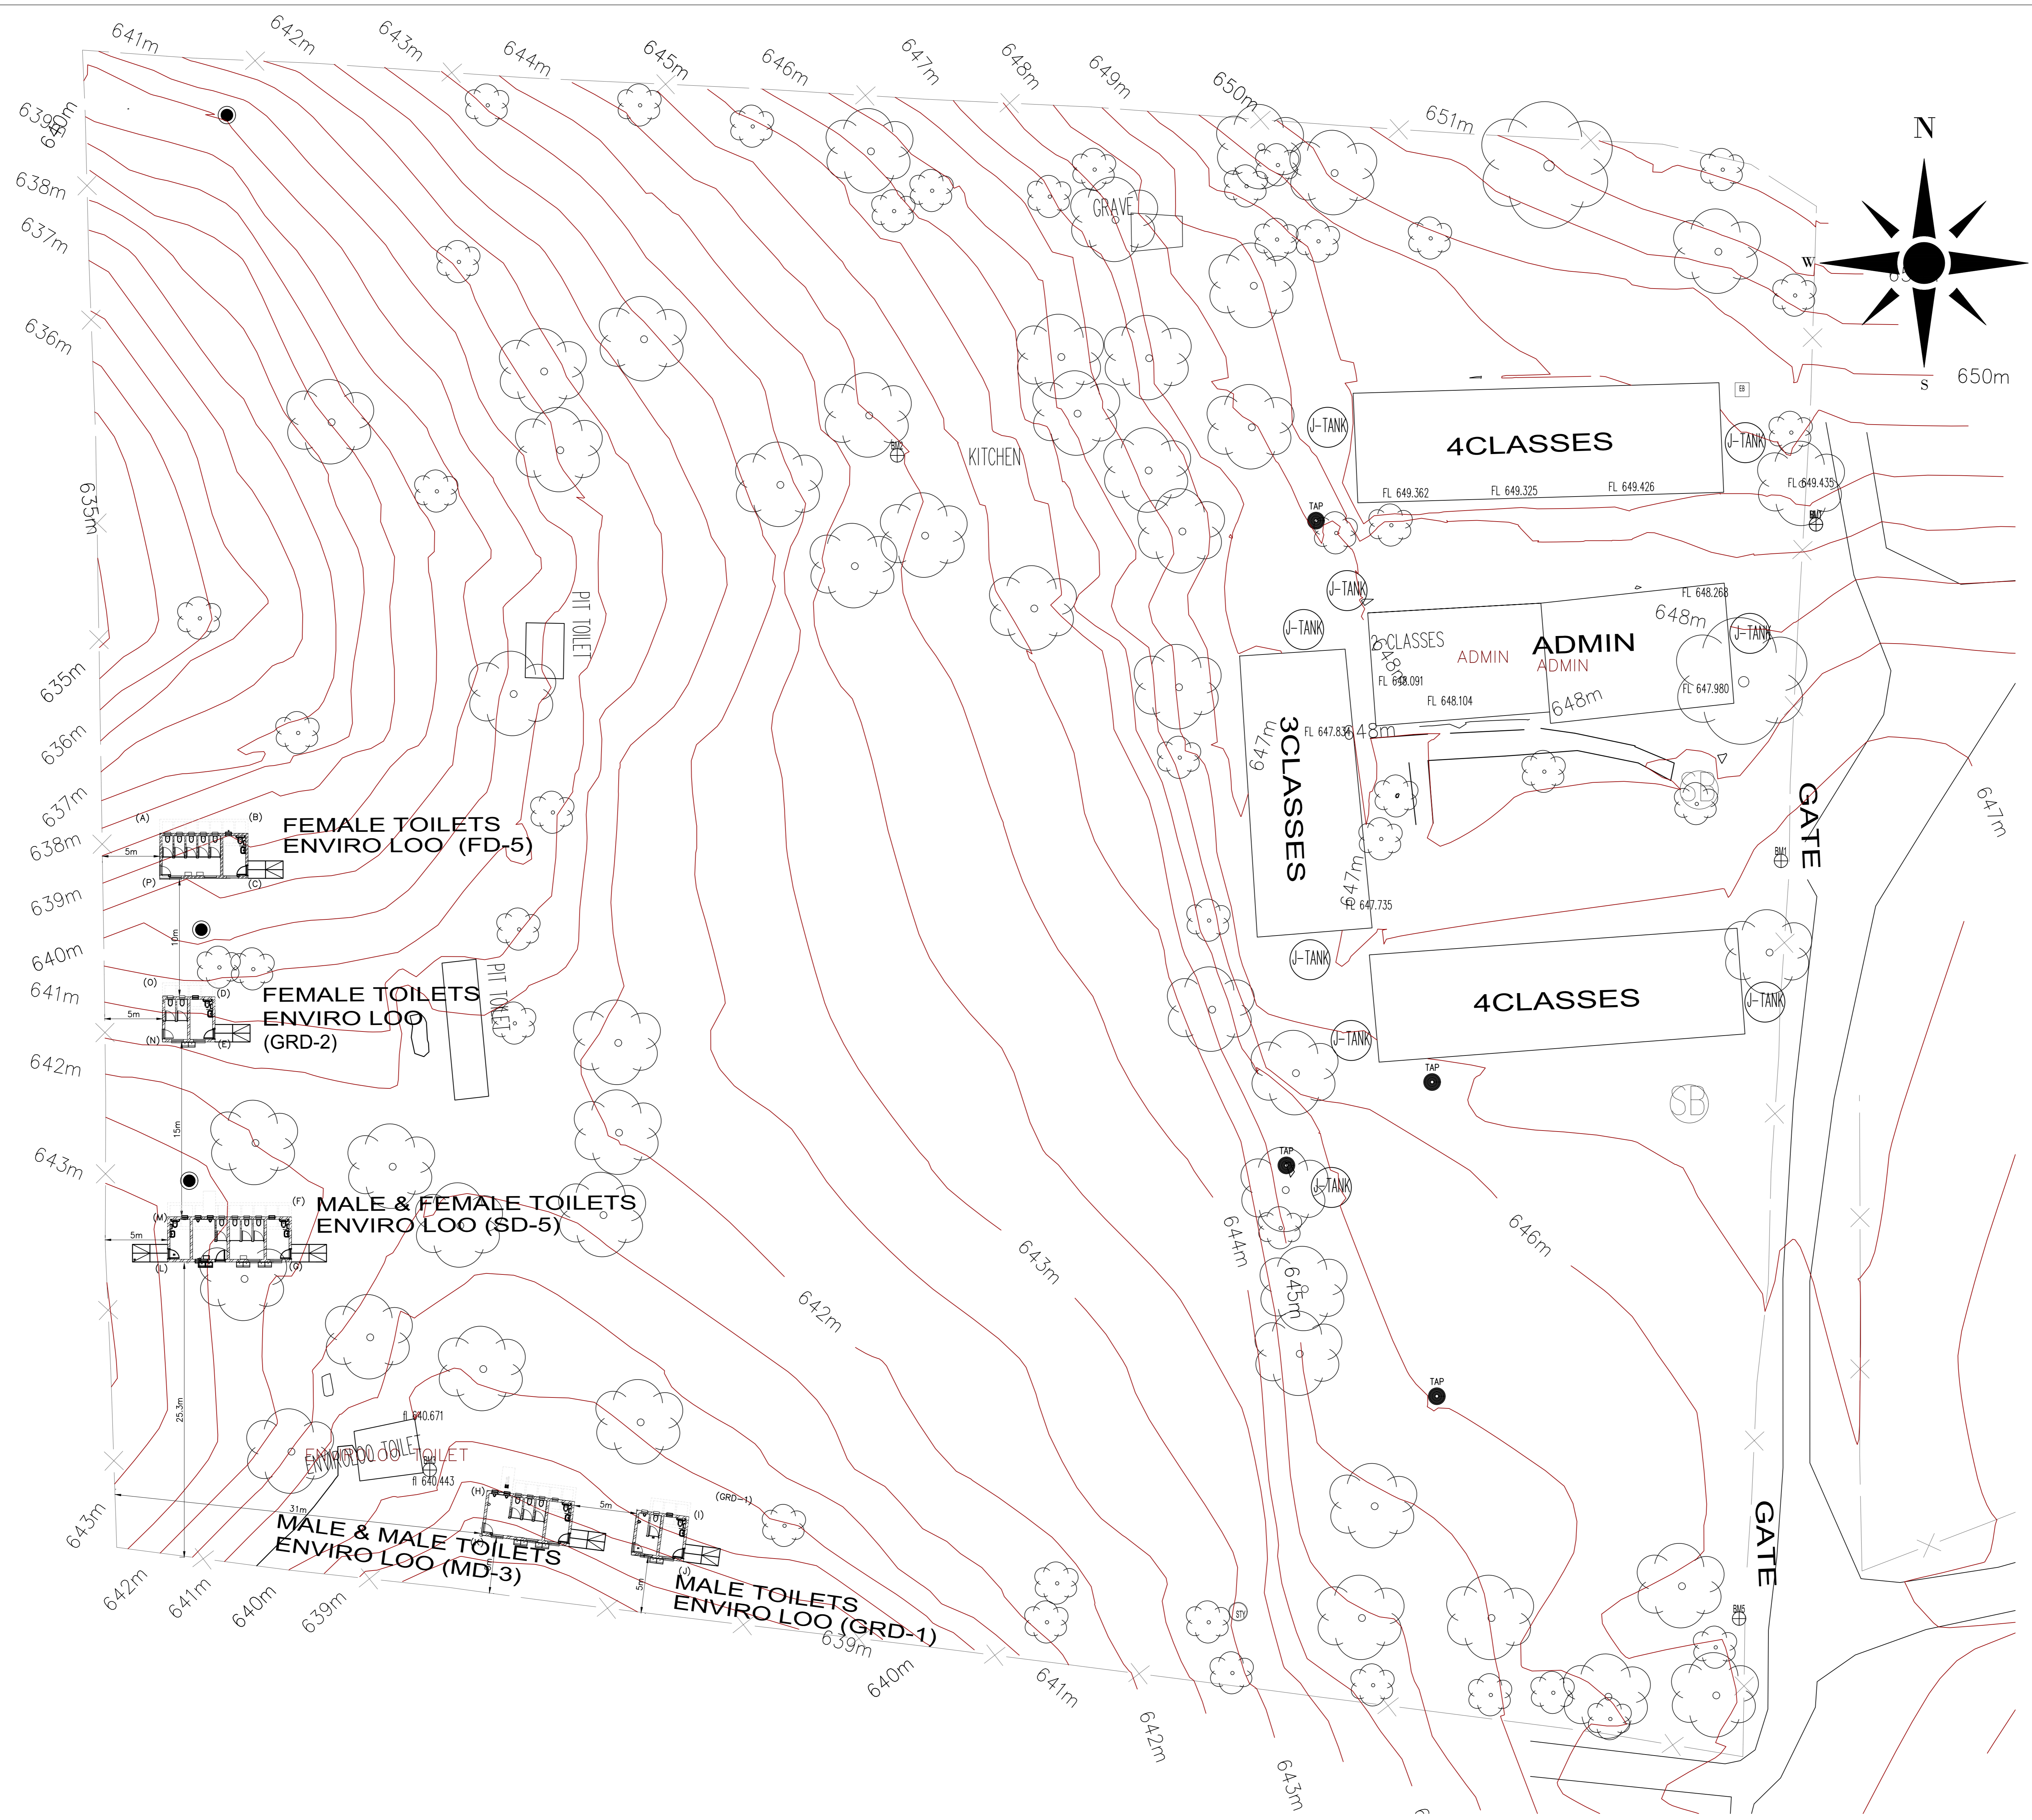

Implemented by :

**THE MVULA TRUST**  
 A leading developmental NGO  
 THE MVULA TRUST  
 9A LANDROS MARE STREET  
 POLOKWANE  
 0699  
 TEL: 015 291 2405 FAX: 015 291 1270

Project Title

MUTSHALINGANA PRIMARY SCHOOL  
 ABLUTION FACILITIES : ENVIRO-LOO

Drawing Description

**SITE DEVELOPMENT PLAN**

Consulting Engineer

**MAPOXE Consulting Engineers**  
 MAPOXE CONSULTING ENGINEERS  
 100 MAC-DONALD STREET  
 FAUNA PARK  
 POLOKWANE  
 0787

Rev	Date	Description	By	Drawn	Chkd
1	10.11.2021	SITE DEVELOPMENT PLAN	TM	TM	EAN

DRAWING STATUS	DRAWING No.	ISSUE
APPROVAL	C400	A

LEGEND

SYMBOL	DESCRIPTION
PM	PIPE MARKER
●	ELECTRIC POLE
TRF	TRANSFORMER
STAY	PIPE MARKER
TAP	TAP
J-TANK	JOJO - TANK
EB	ELECTRIC BOX
LP	LIGHT POLE
RE	RODDING EYE
BH	BOREHOLE
SB	SIGN BOARD
○	TREE